




TYPICAL SECTIONS

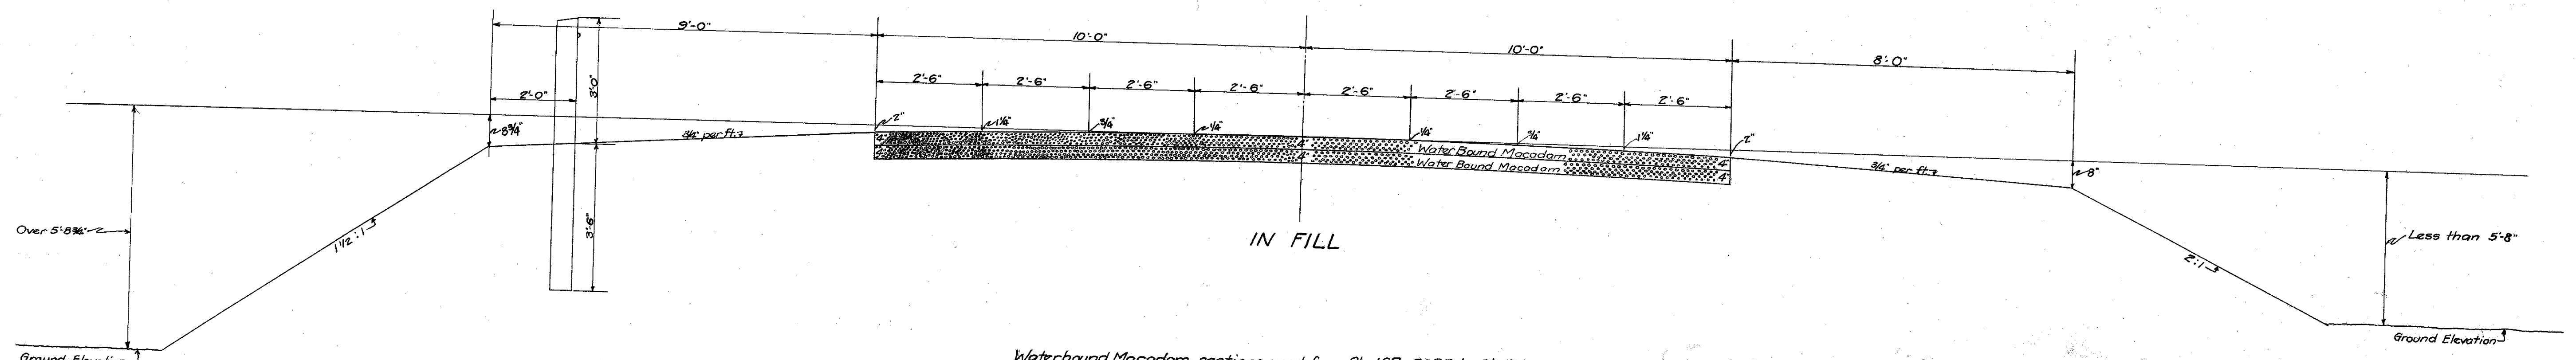

Waterbound Macadam sections used from Sta. 167+20.75 to Sta. 174+25.23 and from Sta. 177+4.89 to Sta. 185+35.46

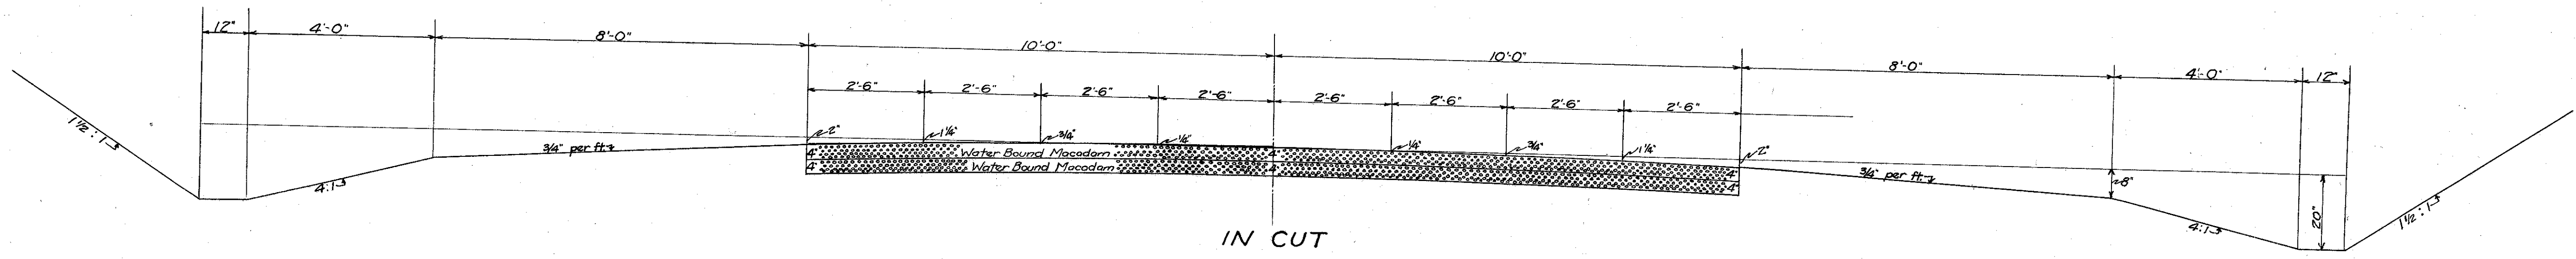

Notes
Curve to be widened and super-elevated as shown in table on plan sheet.
Private drives constructed and approaches to existing streets to be given a 4" coating of slag or limestone as directed by the Engineer.

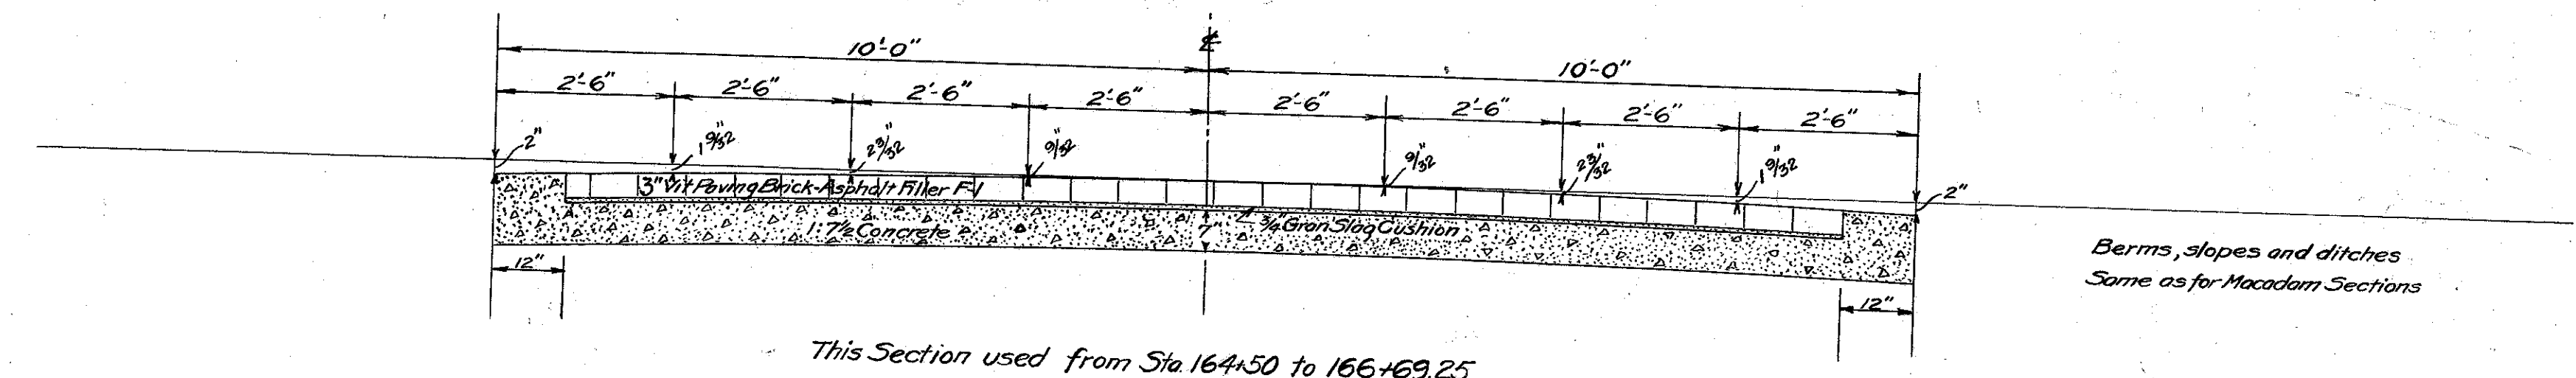

This Section used from Sta. 164+50 to 166+69.25

Berms, slopes and ditches
Same as for Macadam Sections