


Detail Showing Intersection
Sta. 167+21.25 to 170+50
1" = 40'
Add 80.5 Sq. Yds. Pavet.

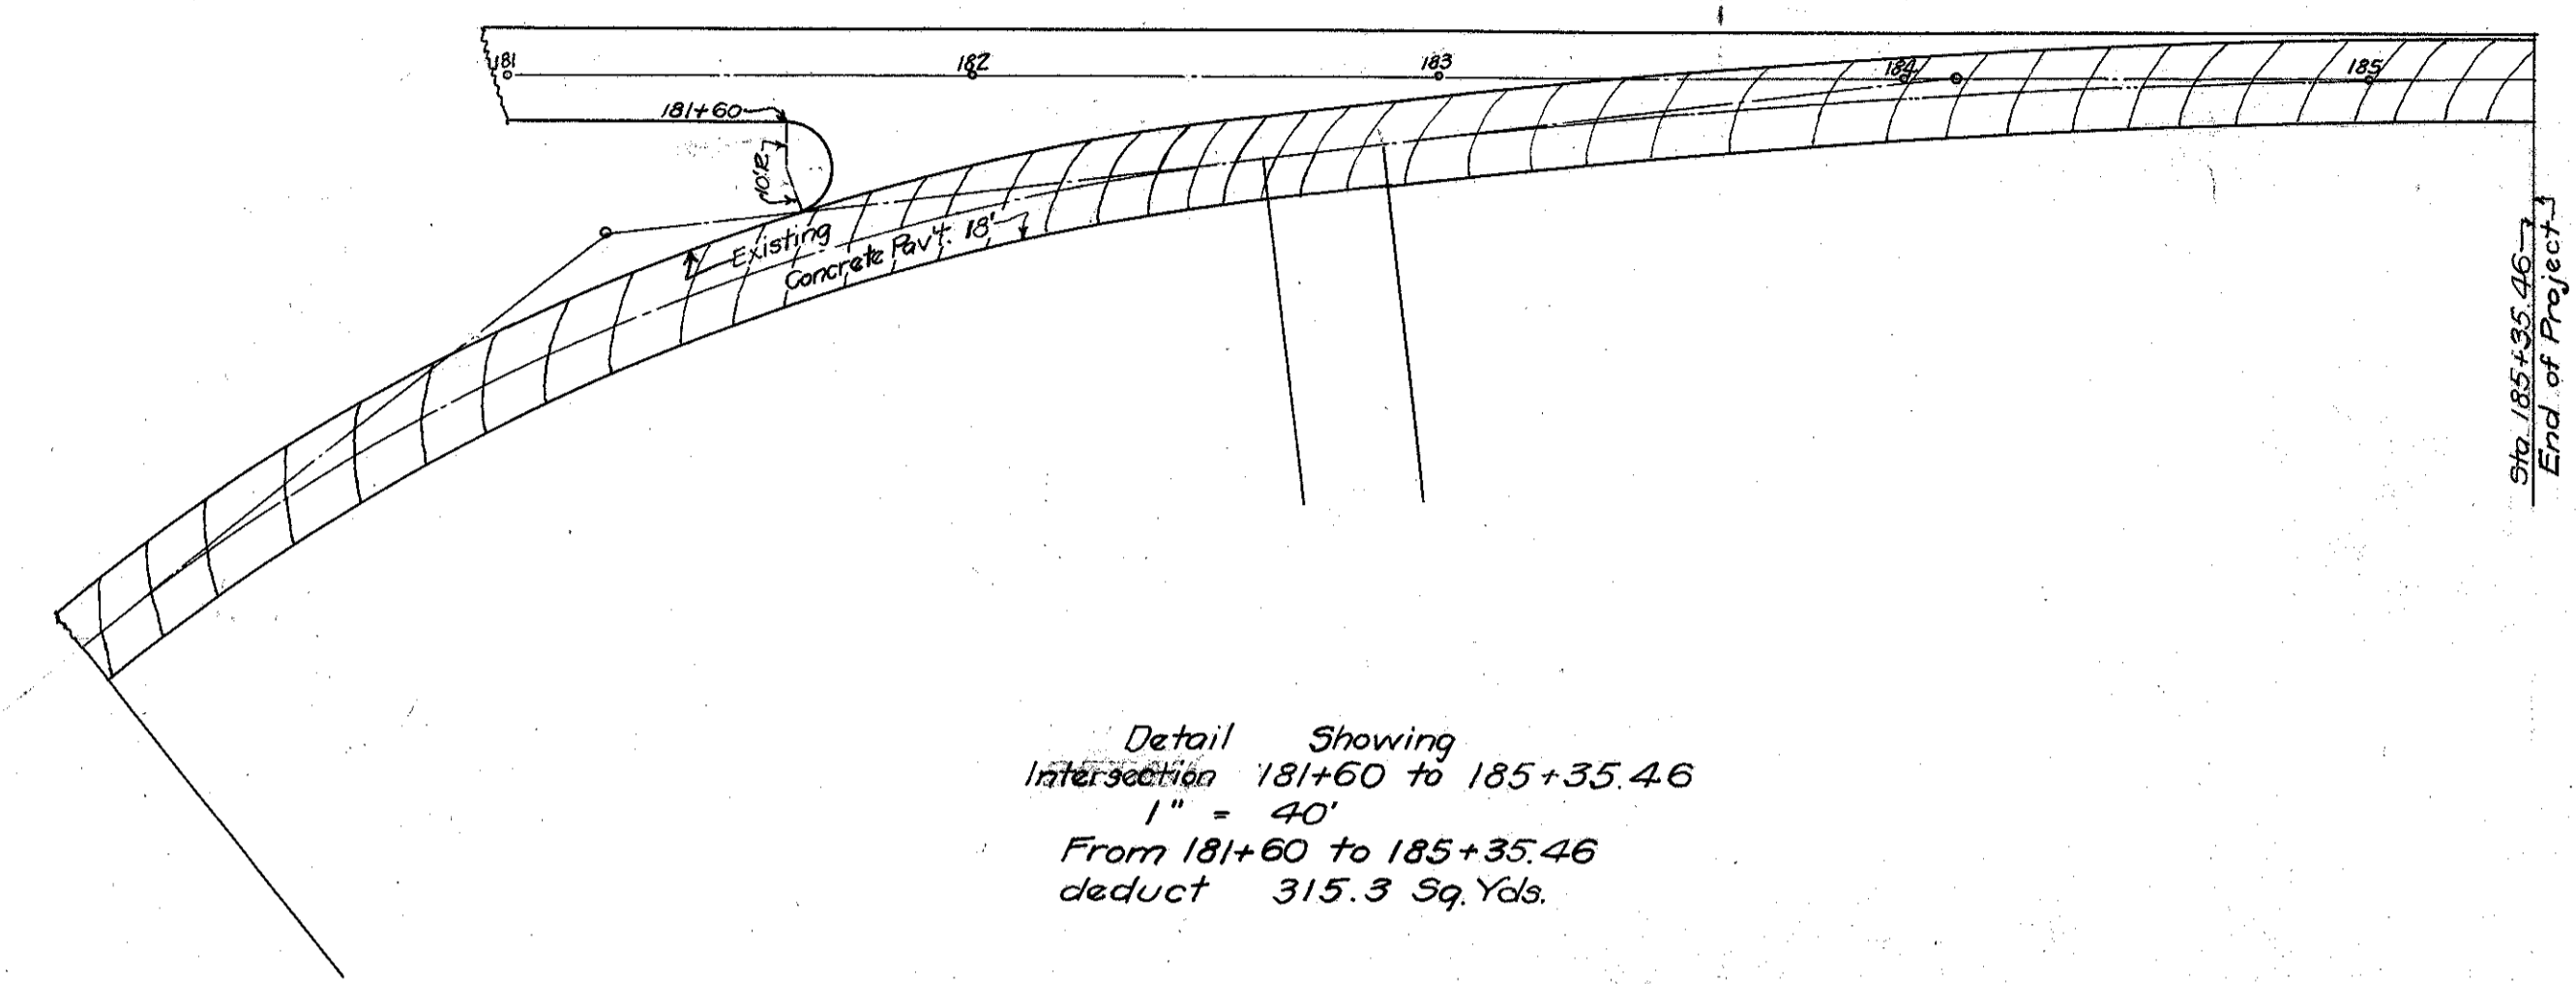

Detail Showing
Intersection 181+60 to 185+35.46
1" = 40'
From 181+60 to 185+35.46
deduct 315.3 Sq. Yds.