


110 100 90 80 70 60 50 40 30 20 10 0 10 20

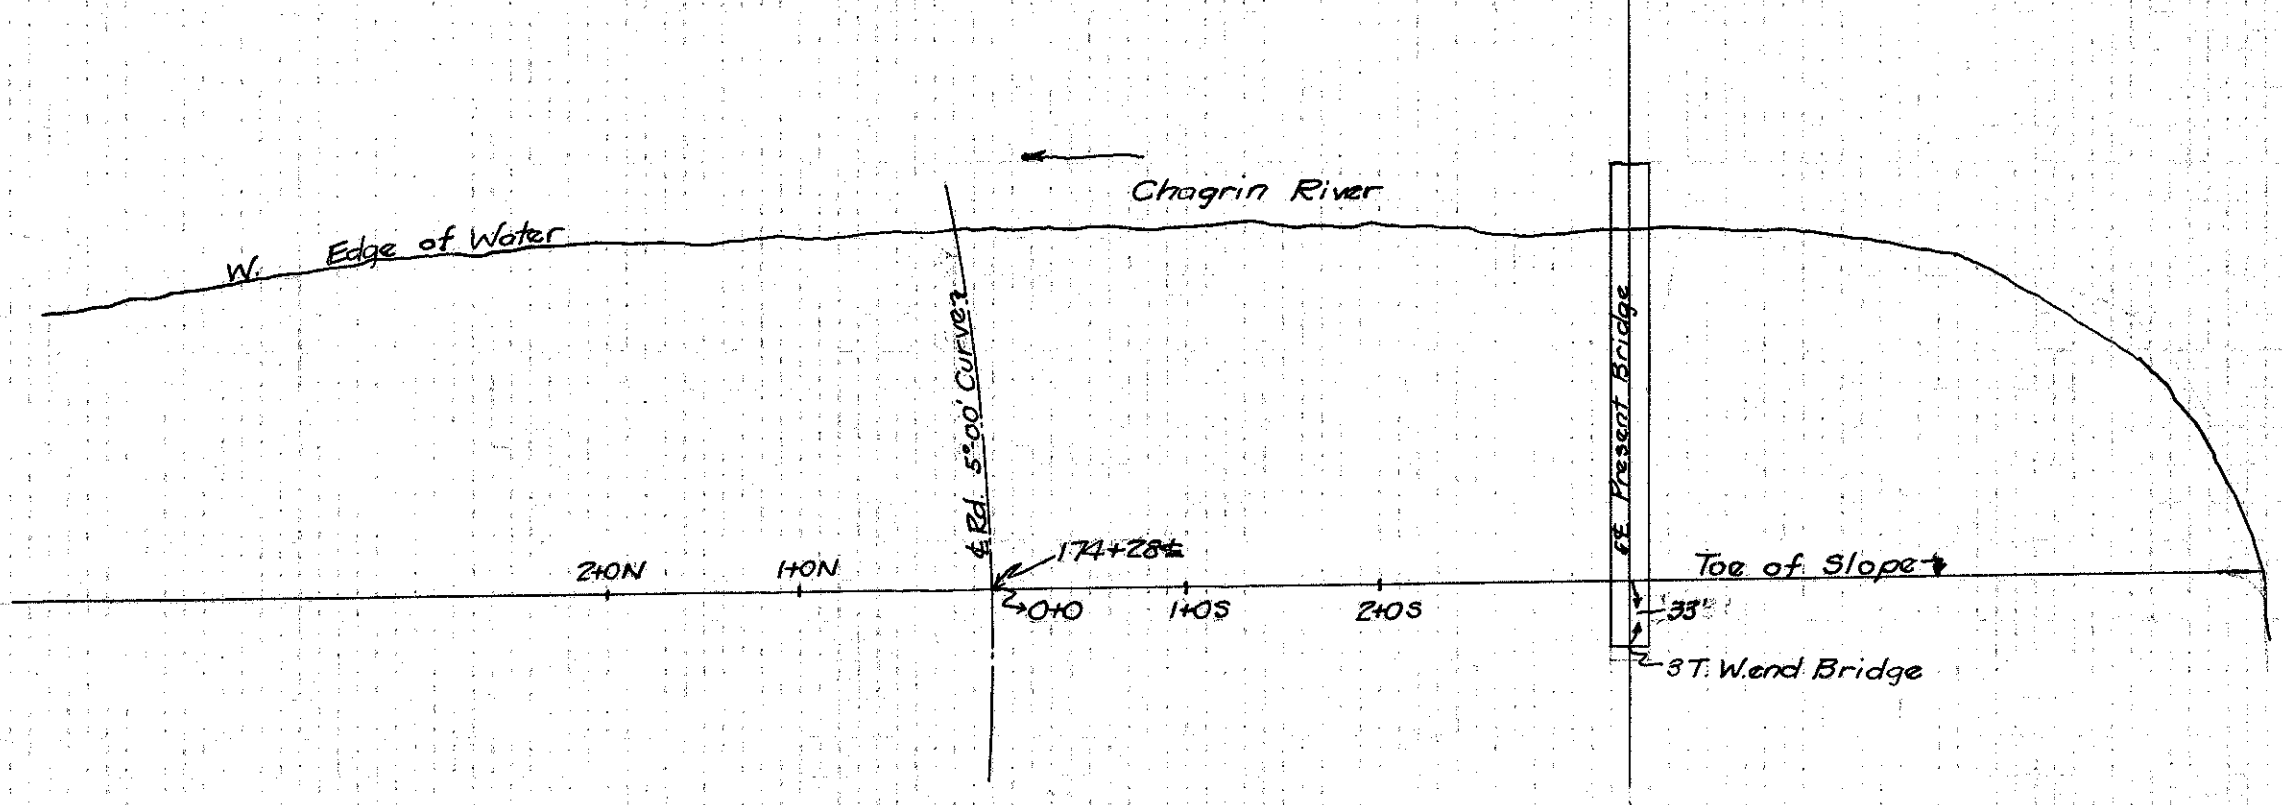

Plan Showing Location of Channel Excavation.
 Channel to be excavated to Elev. 574.50 with 1:1 slopes.
 Total = 15,781.2 Cu. Yds.