



FED. RD. DIVISION	STATE	PROJECT
2	OHIO	

7  
15

LAKE LAKE COUNTY  
LAK LAK-283-270

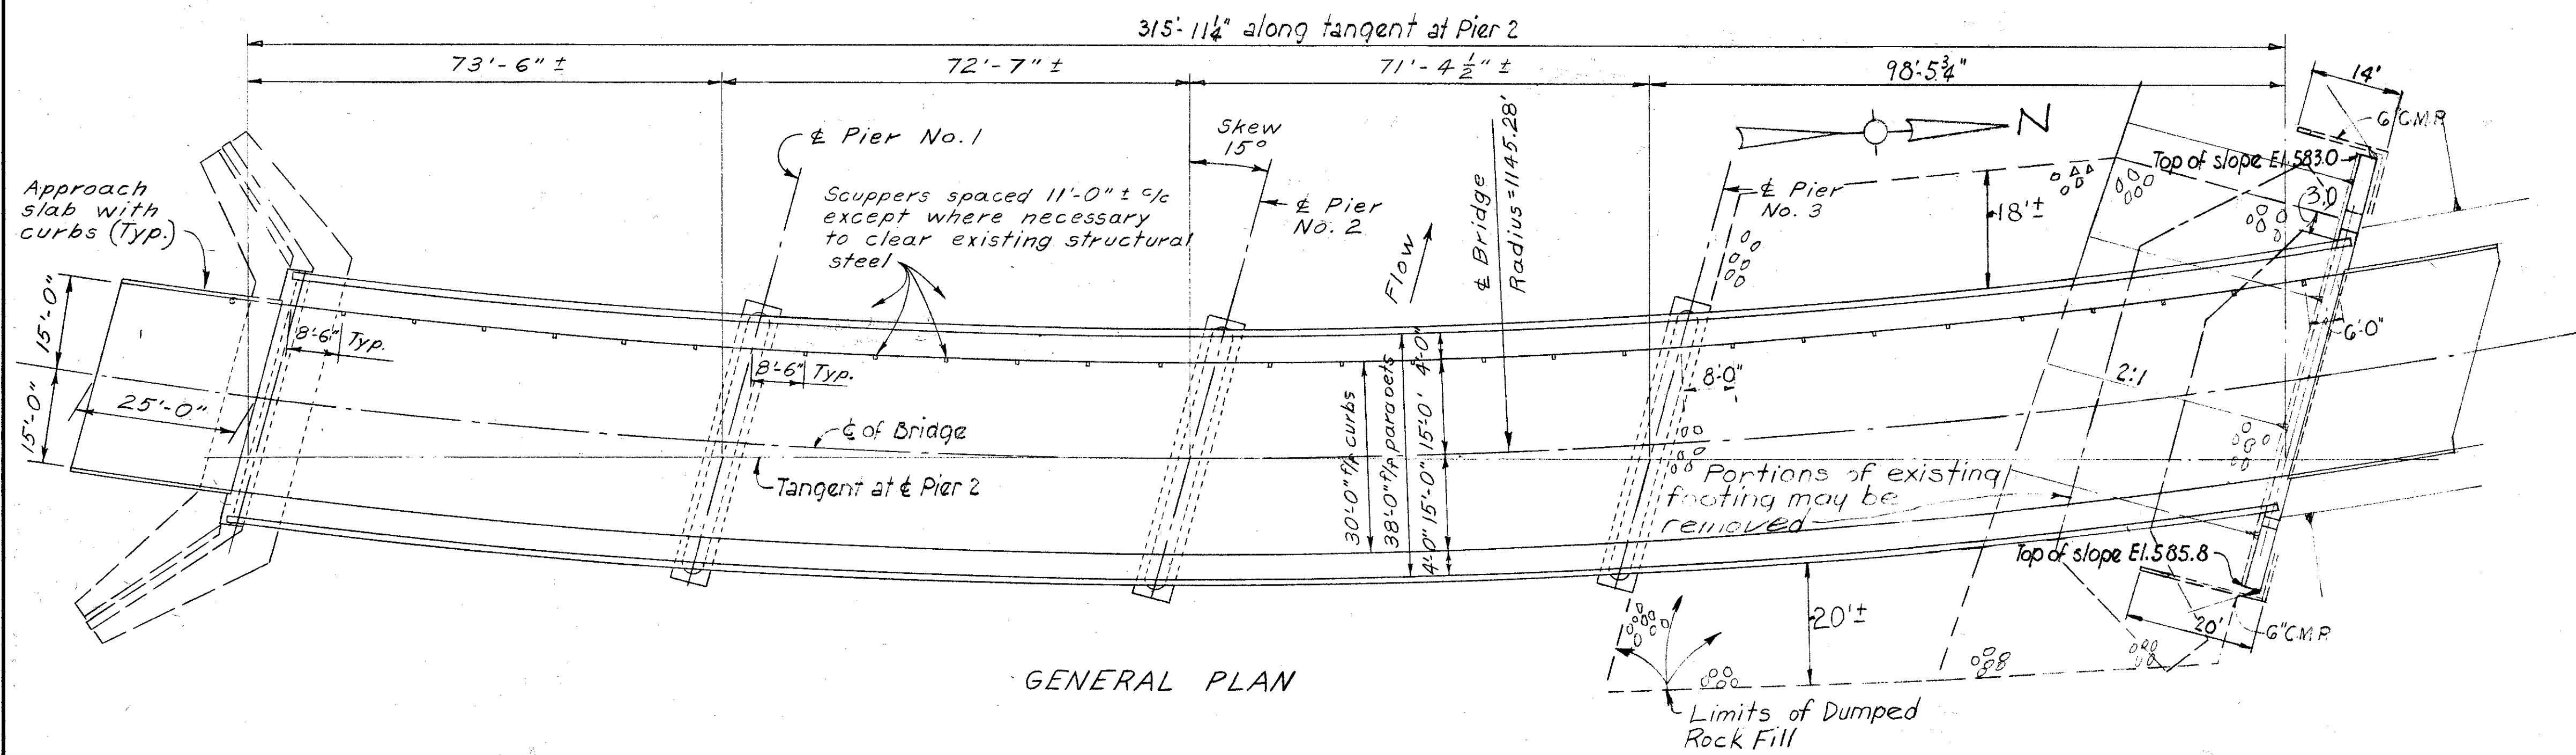

GENERAL PLAN

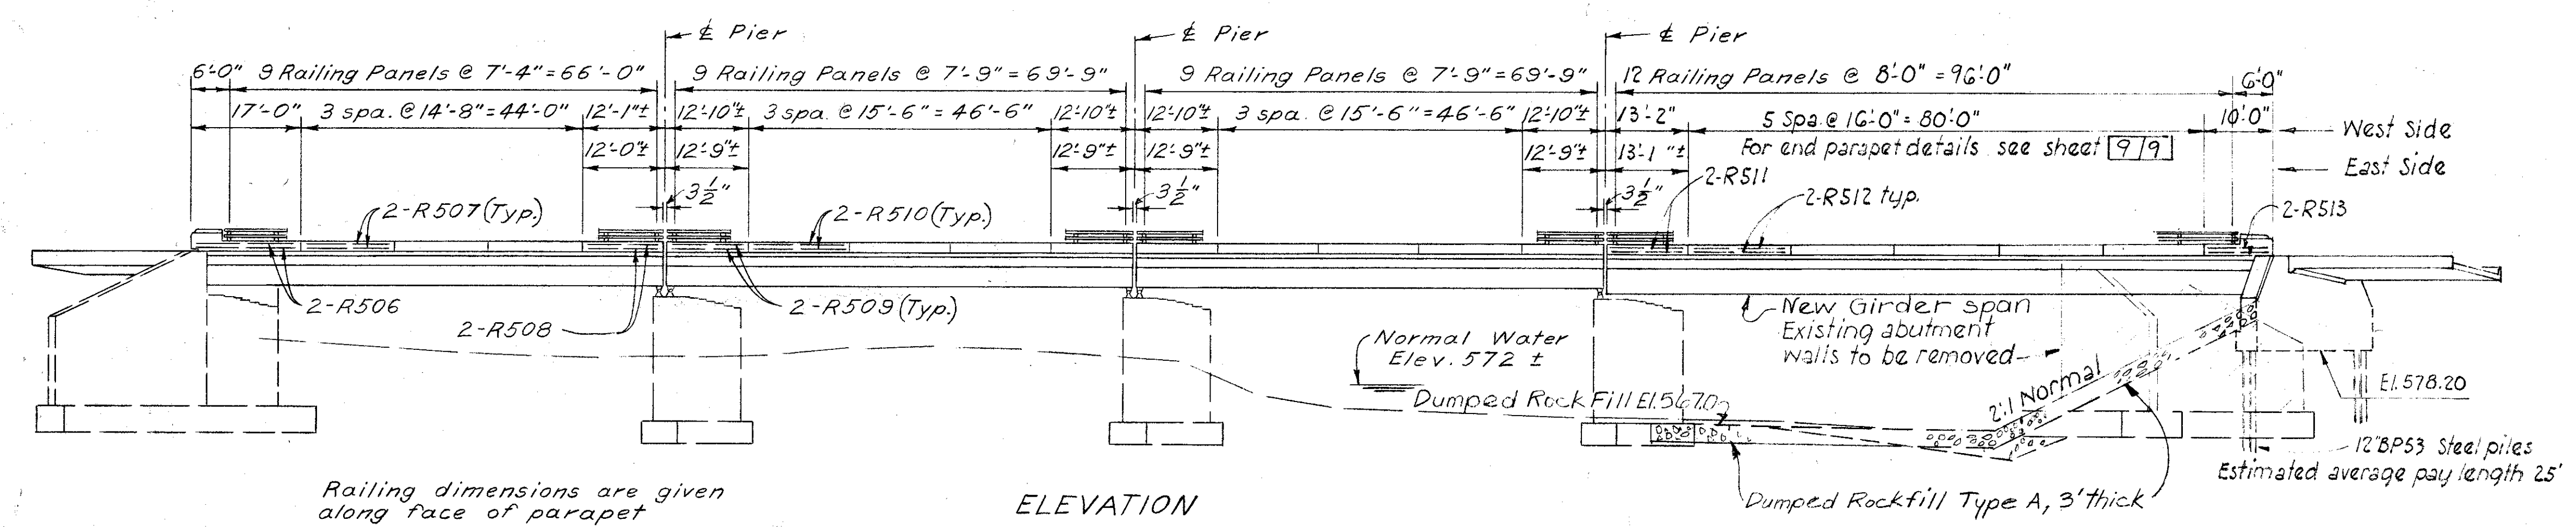

ELEVATION

Railing dimensions are given along face of parapet

STATE OF OHIO  
DEPARTMENT OF HIGHWAYS  
DIVISION OF DESIGN AND CONSTRUCTION  
BUREAU OF BRIDGES

GENERAL PLAN & ELEVATION

BRIDGE NO. LAK-283-0472  
OVER CHAGRIN RIVER

DESIGNED	DRAWN	TRACED	CHECKED	REVIEWED	DATE	REVISED
FFE	FFE		WCK	BFG	7-22-70	