



CULVERT DATA
 Type STA 12" x 18" concrete curb
 Size 12" x 18"
 Work Req. B. & C. on R.
 Connect with 12" curb
 Drawn by PLUMMER & BEERS
 Date 1/27/47

EST QUANTITIES
 Exc. 191
 Con. 1-3 59
 12" CP 56
 STA 74+50

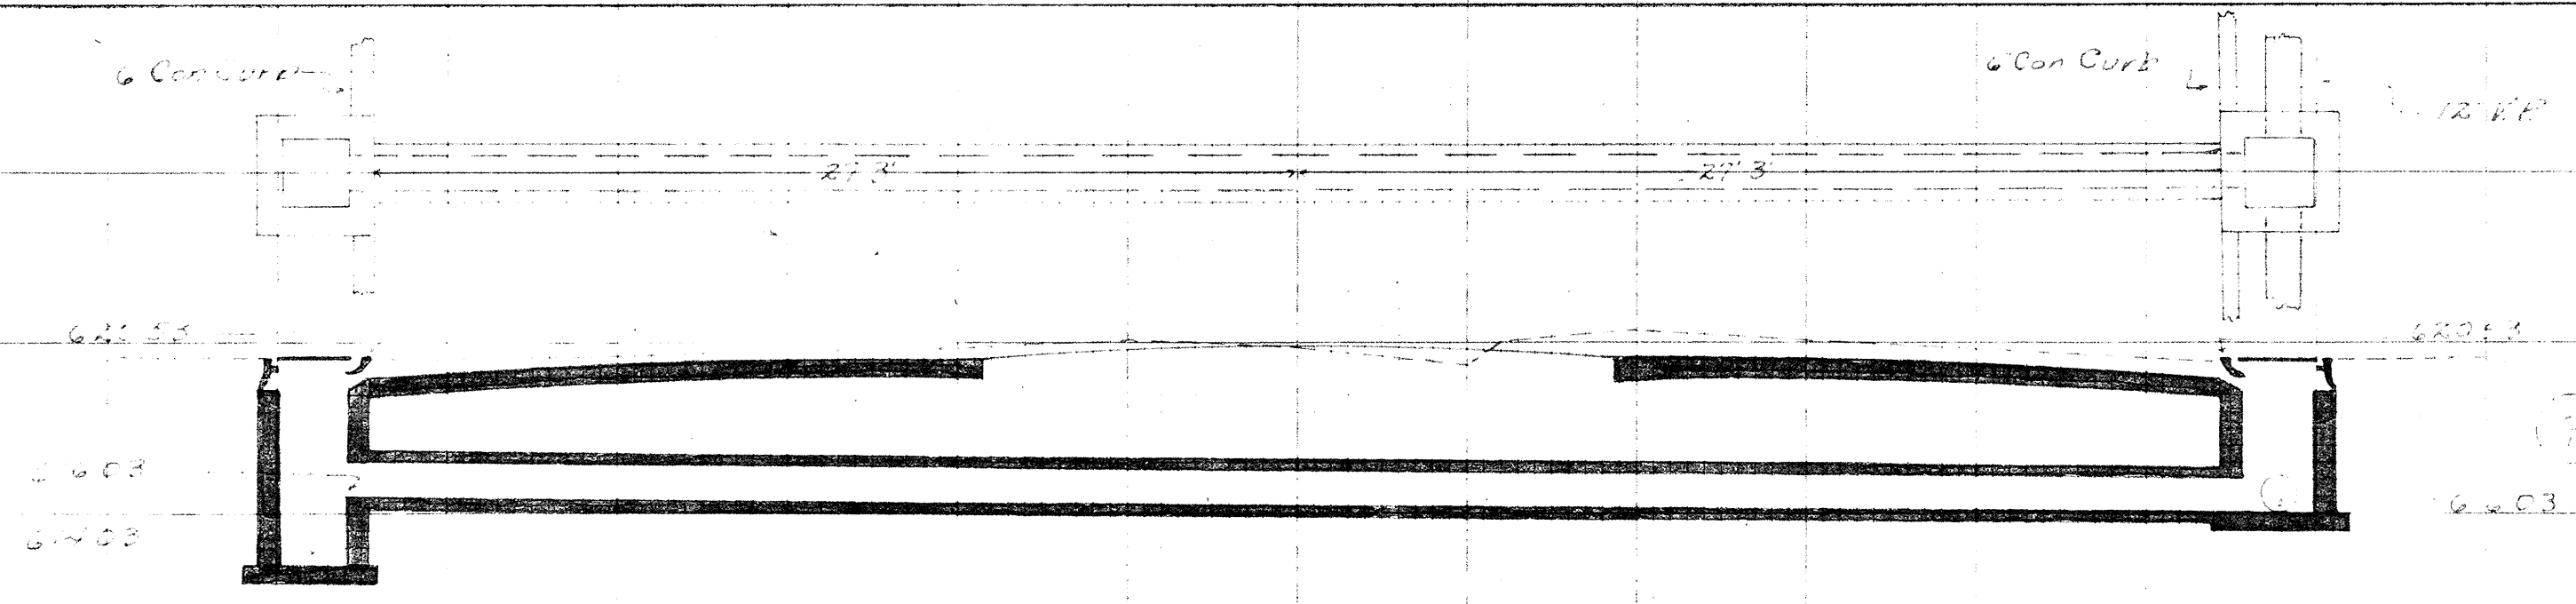

CULVERT DATA
 Type STA 12" x 18" concrete curb
 Size 12" x 18"
 Work Req. B. & C. on R.
 Connect with 12" curb
 Drawn by Plummer & Beers
 Date 1/27/47

EST QUANTITIES
 Exc. 199
 Con. 1-2 59
 12" CP 56
 STA 69+50

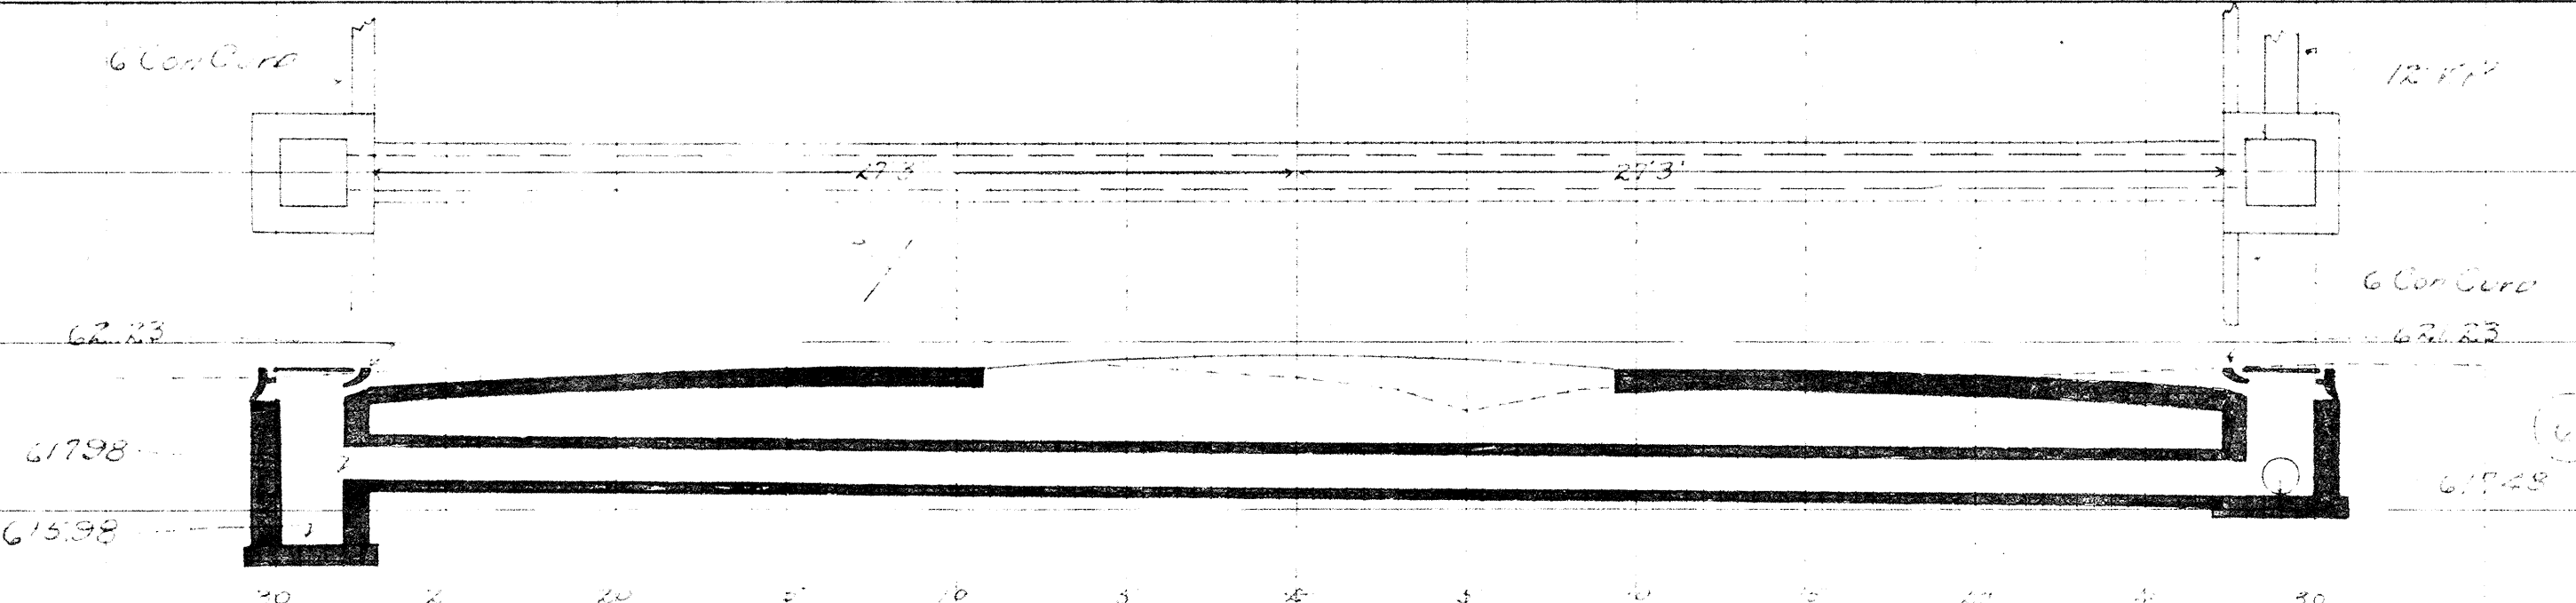

CULVERT DATA
 Type STA 12" x 18" concrete curb
 Size 12" x 18"
 Work Req. B. & C. on R.
 Connect with 12" curb
 Drawn by Plummer & Beers
 Date 1/27/47

EST QUANTITIES
 Exc. 150
 Con. 1-3 59
 12" CP 56
 STA 62+25