



I:\PROJECTS\PID19489\19489GMA.DGN 19-OCT-1999 10:44AM jgrmovse

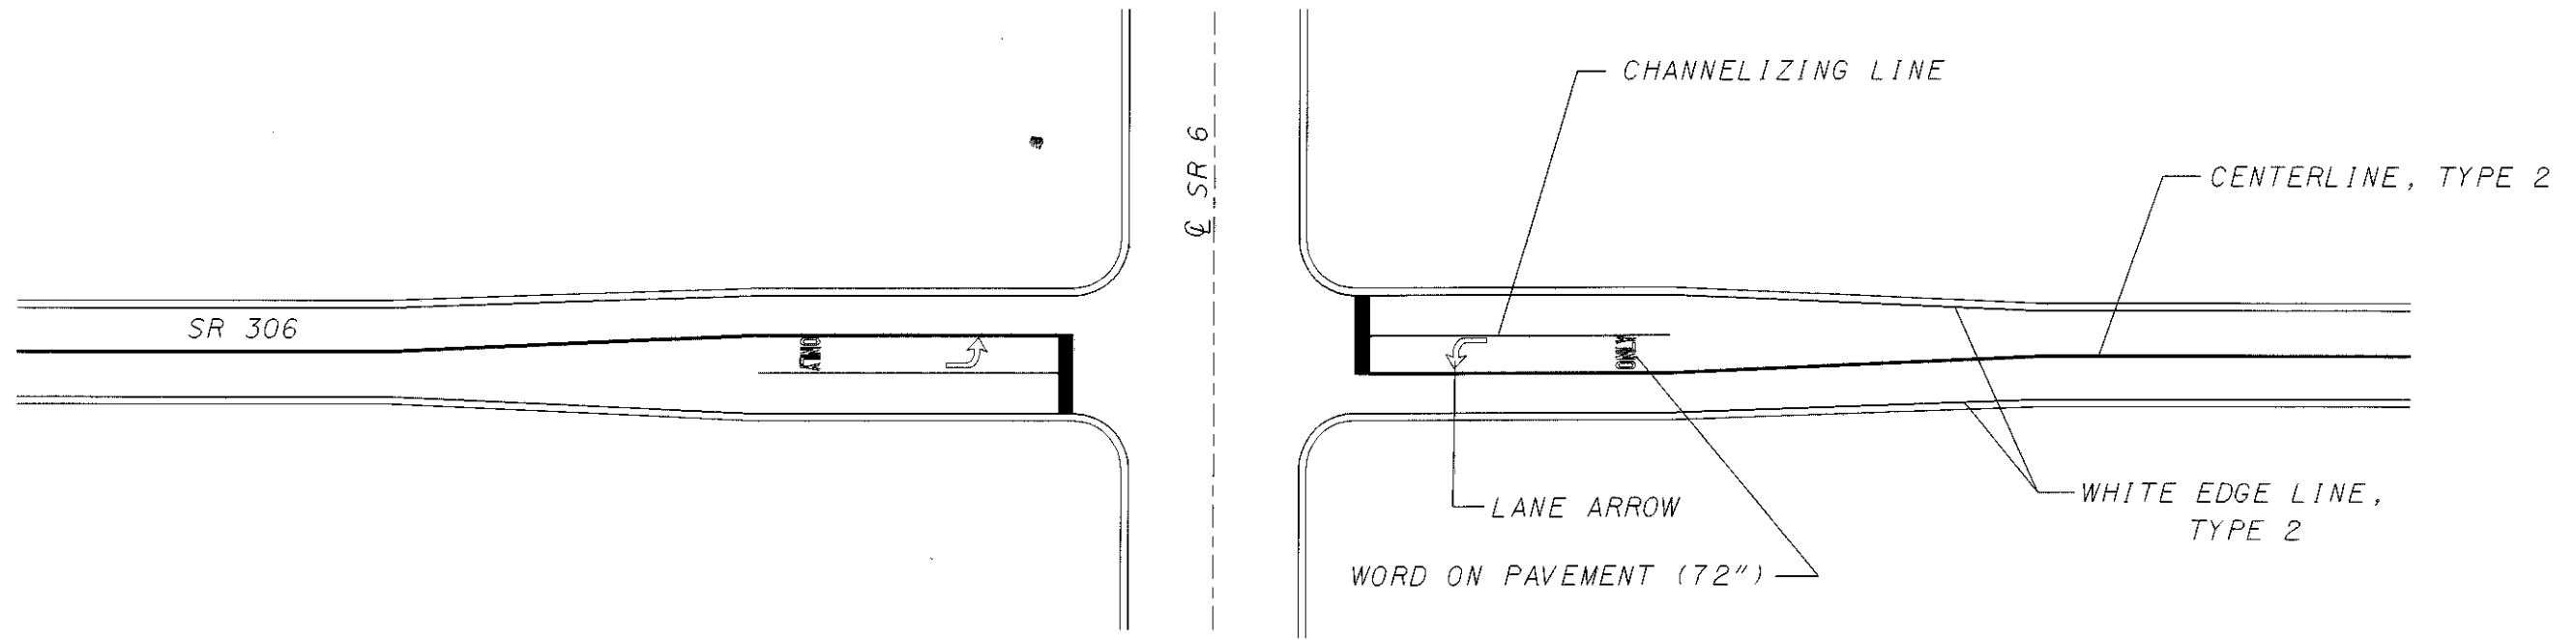

INTERSECTION DETAIL  
SR 6 AND SR-306

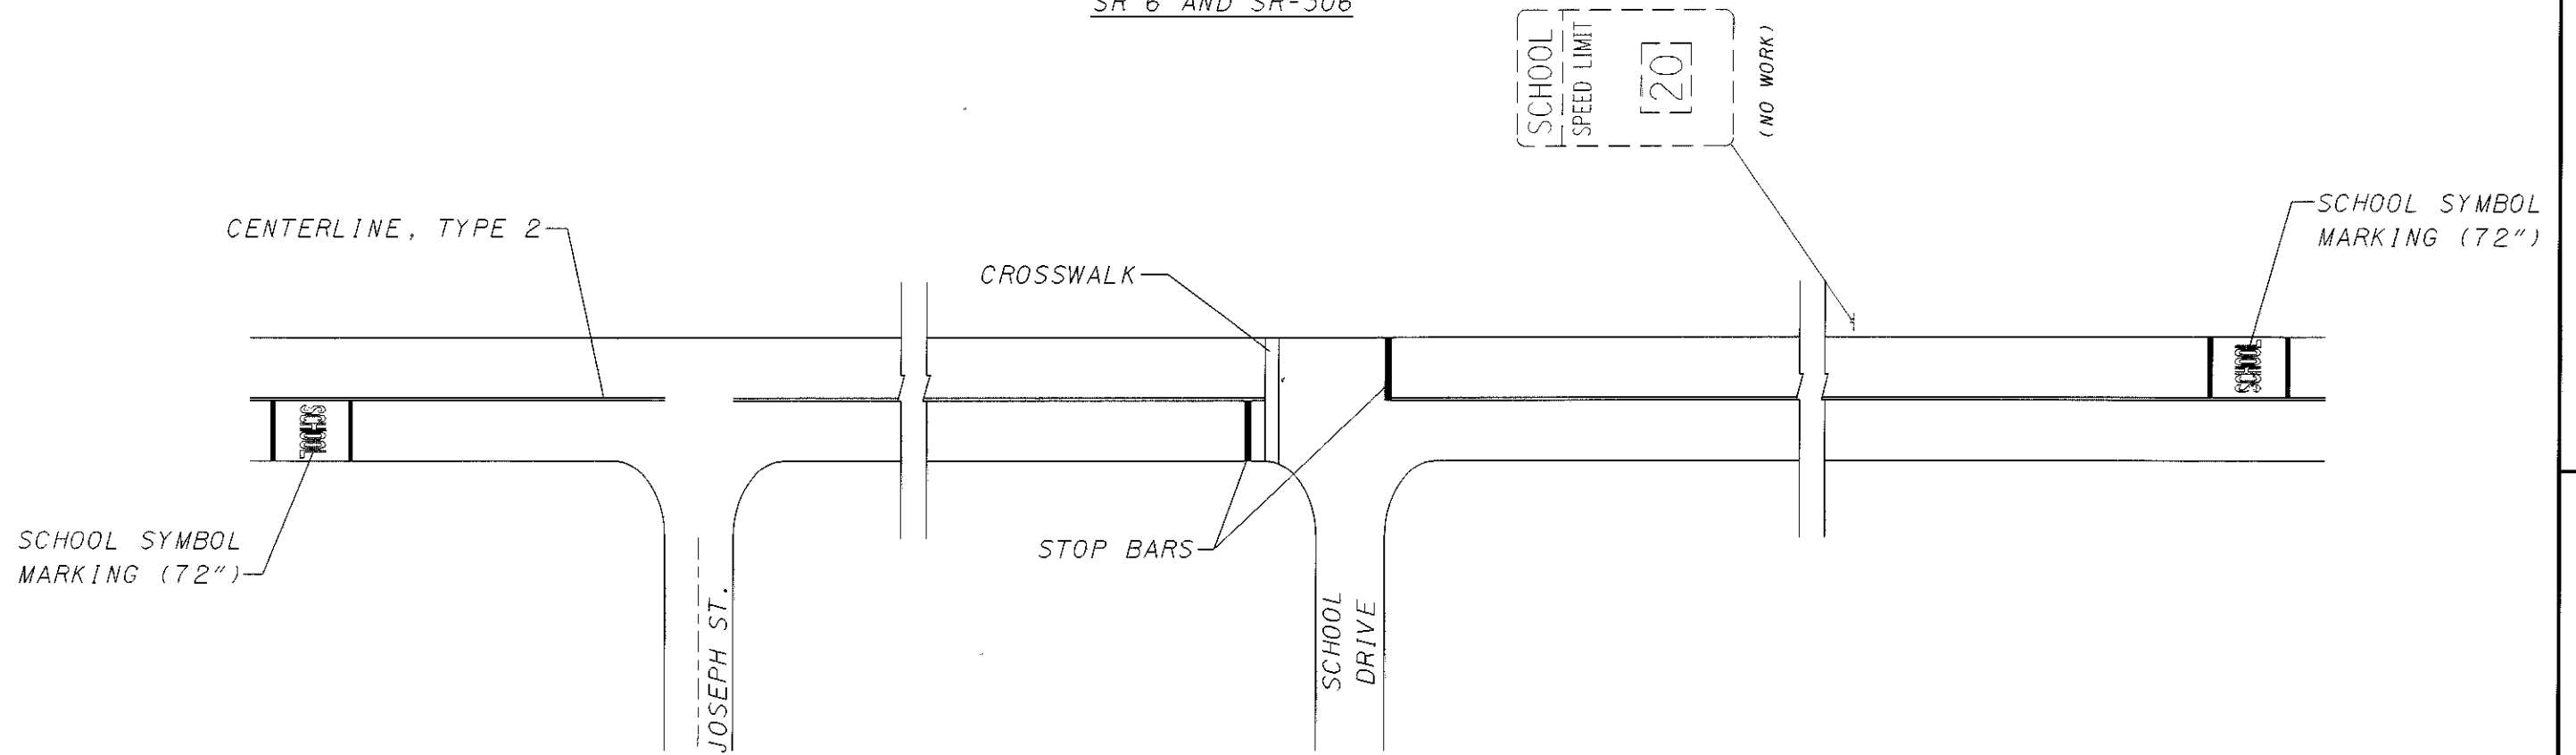

KIRTLAND SCHOOL ZONE  
PAVEMENT MARKINGS DETAILS



NOT TO SCALE

CALCULATED  
KAS  
CHECKED  
LDH

PAVEMENT MARKING DETAILS  
SR-306

LAKE COUNTY  
LAK-306-0.00

10  
15