

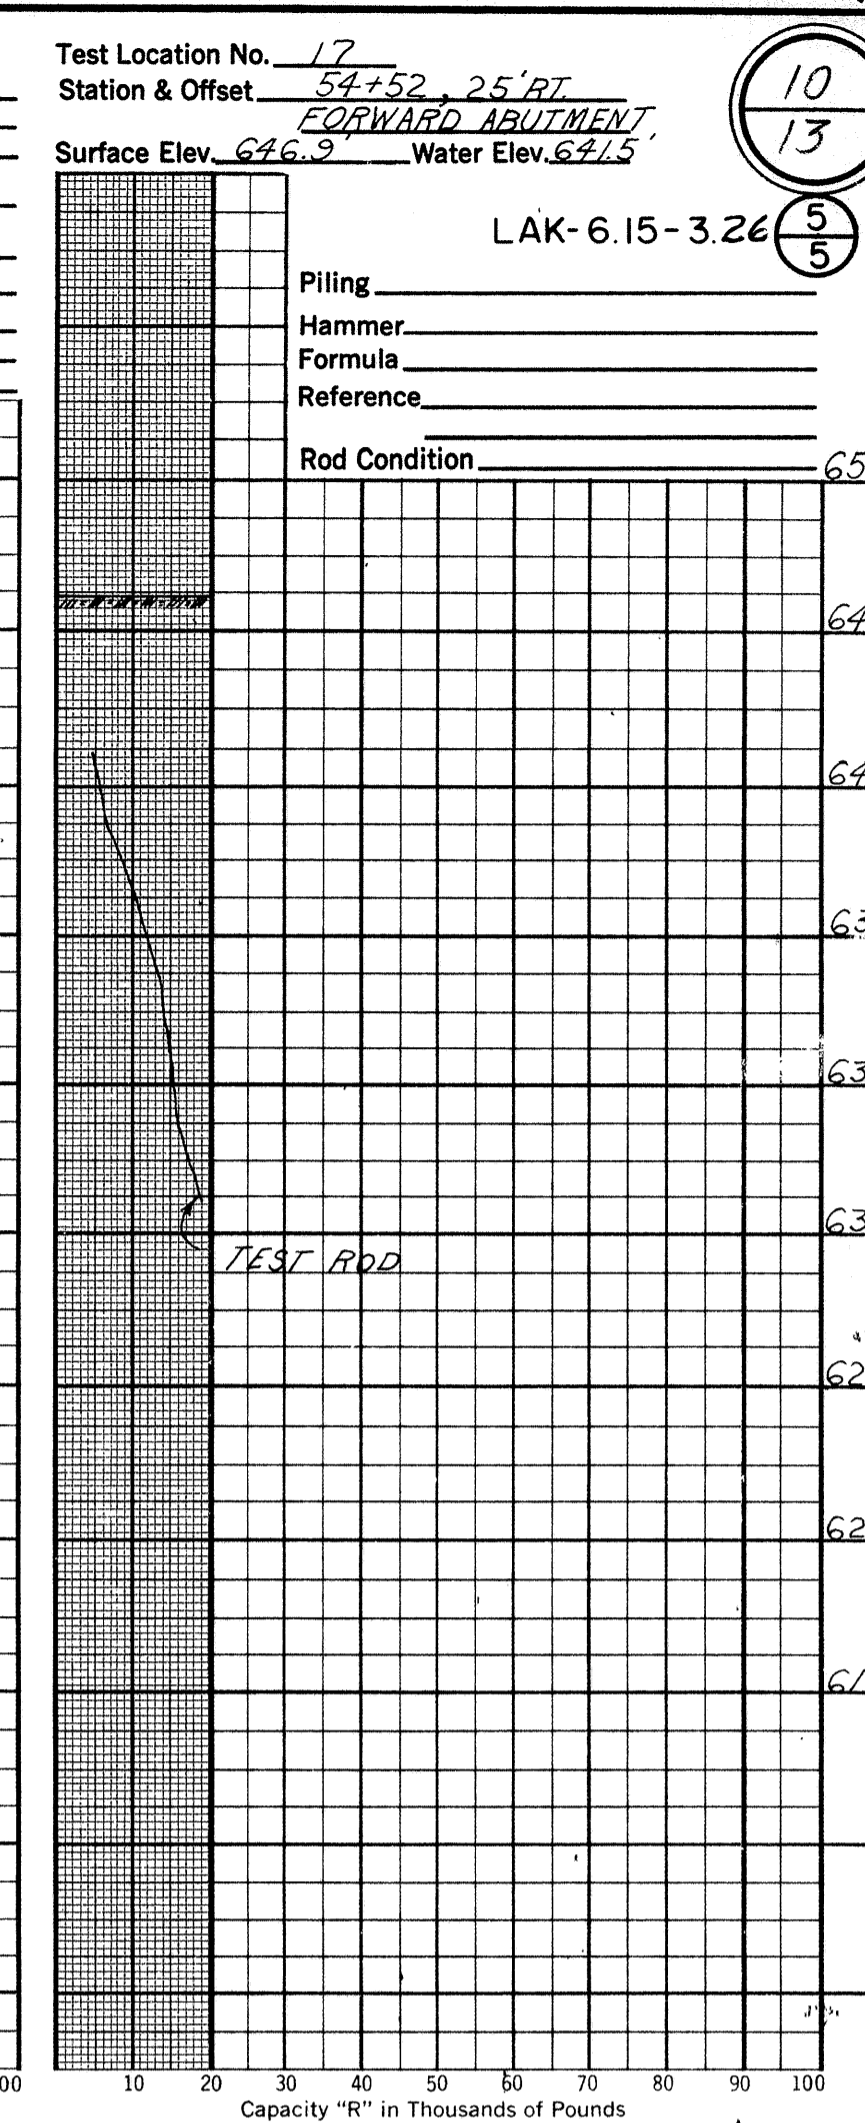
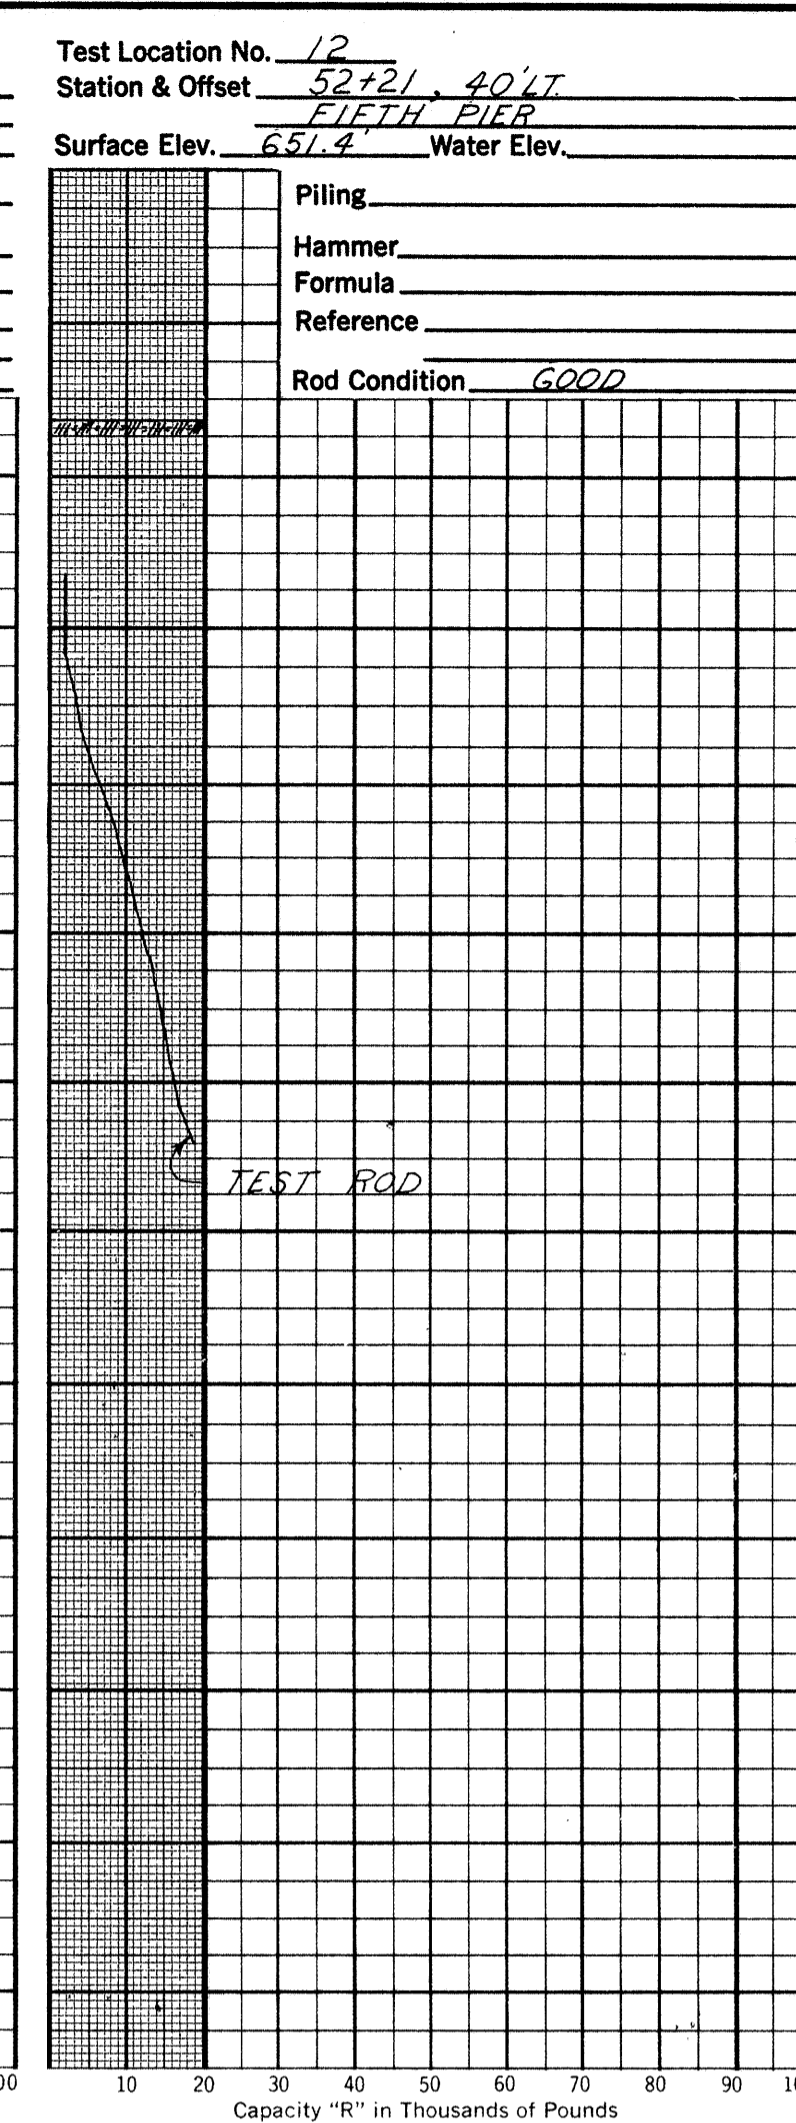
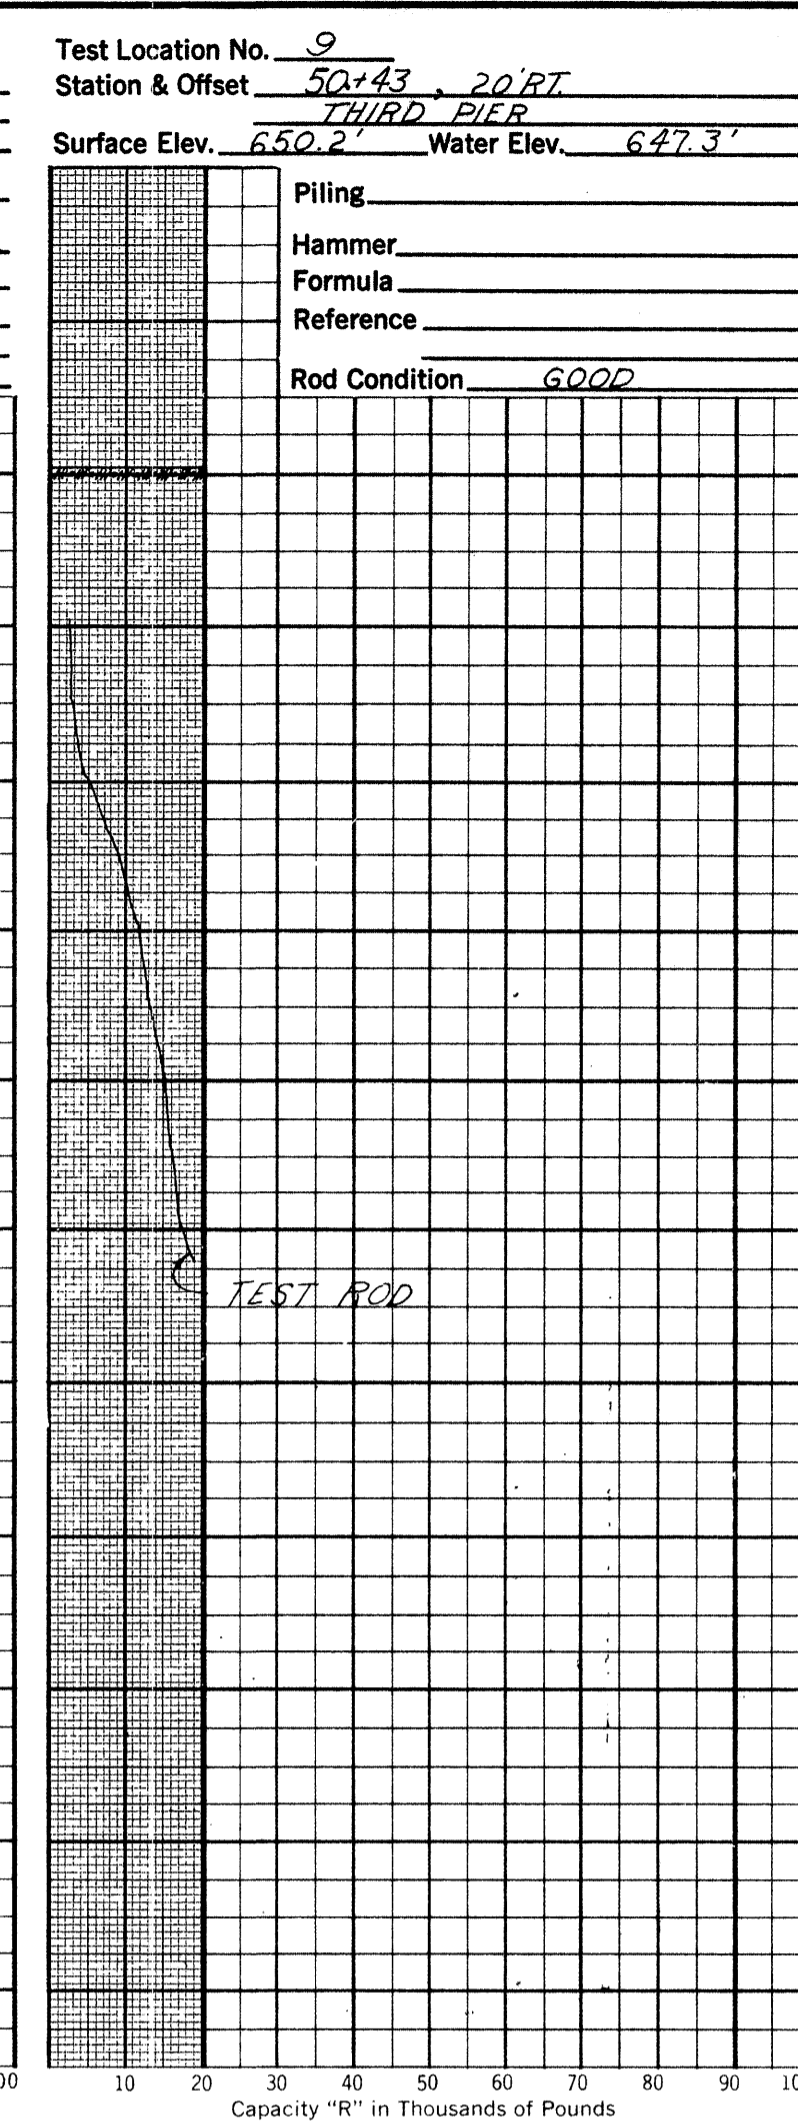
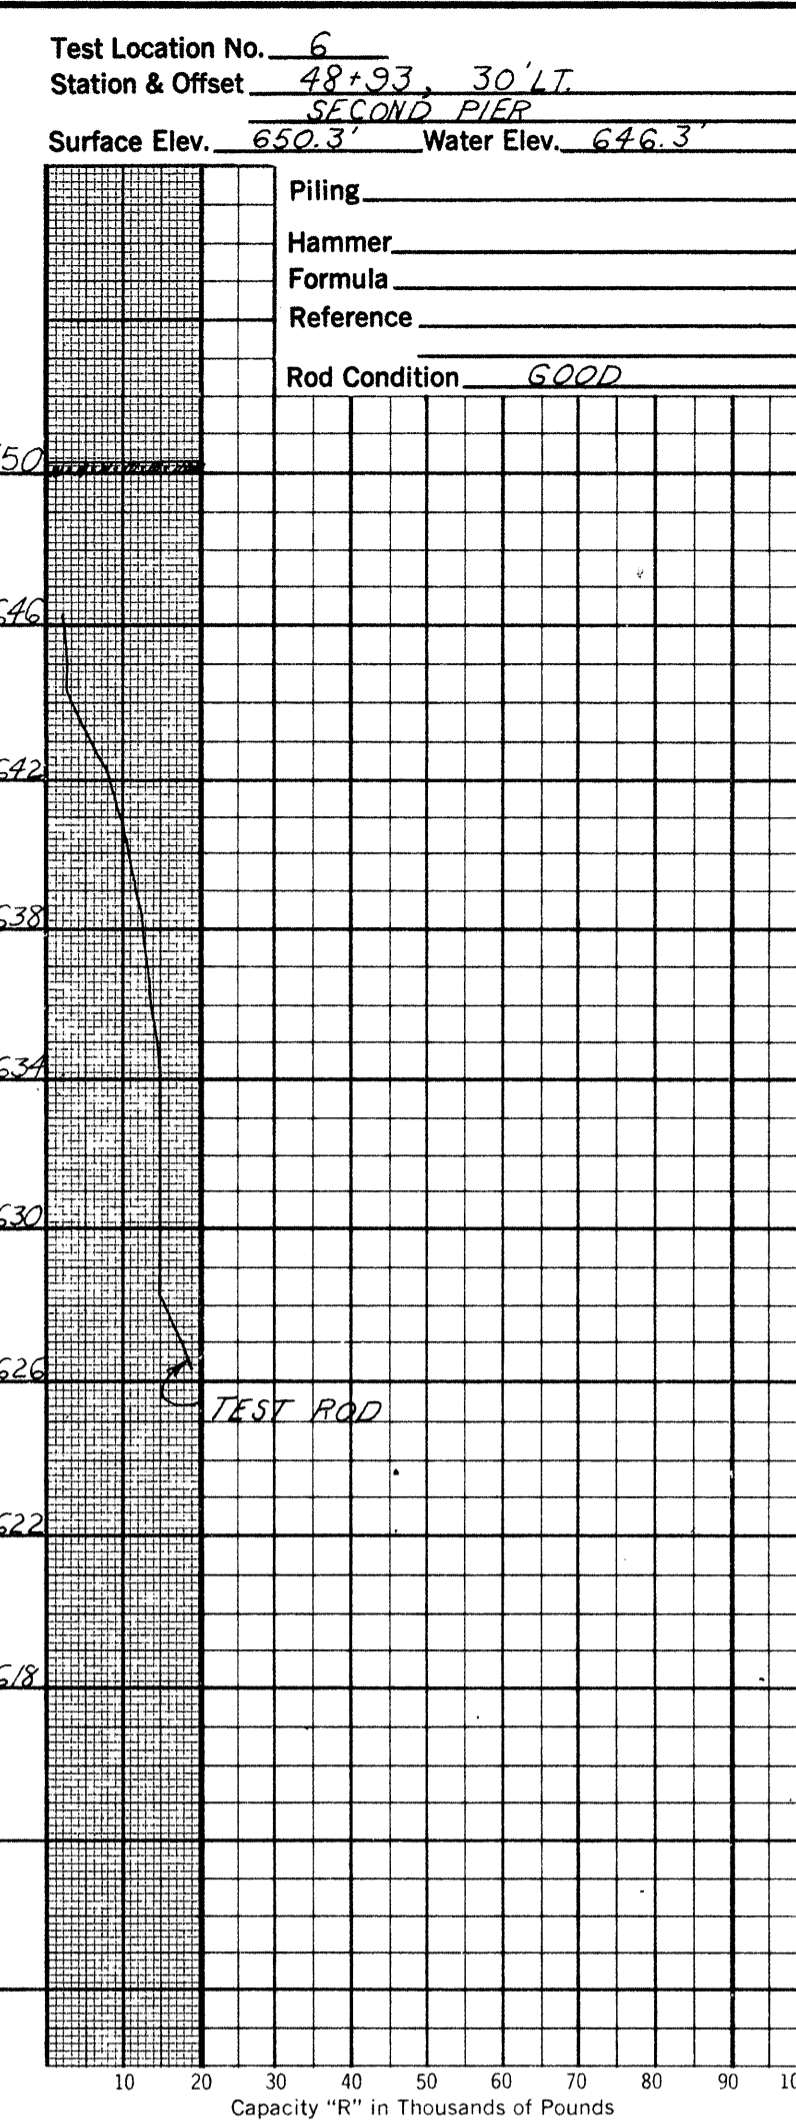
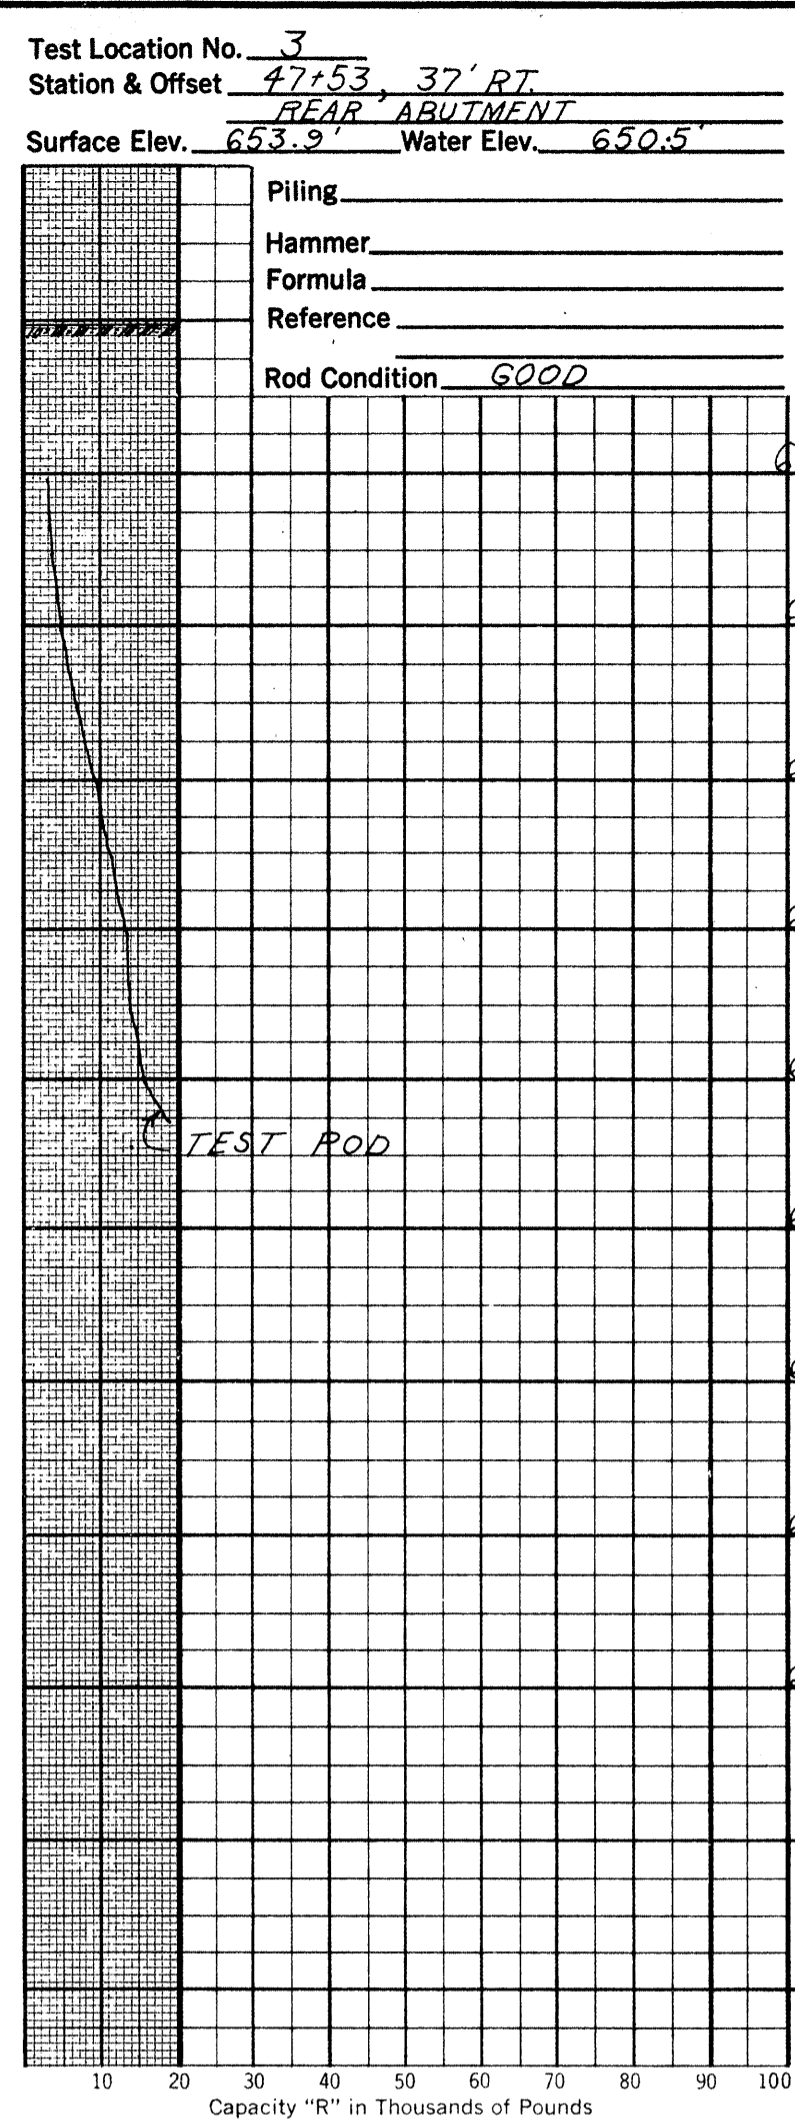
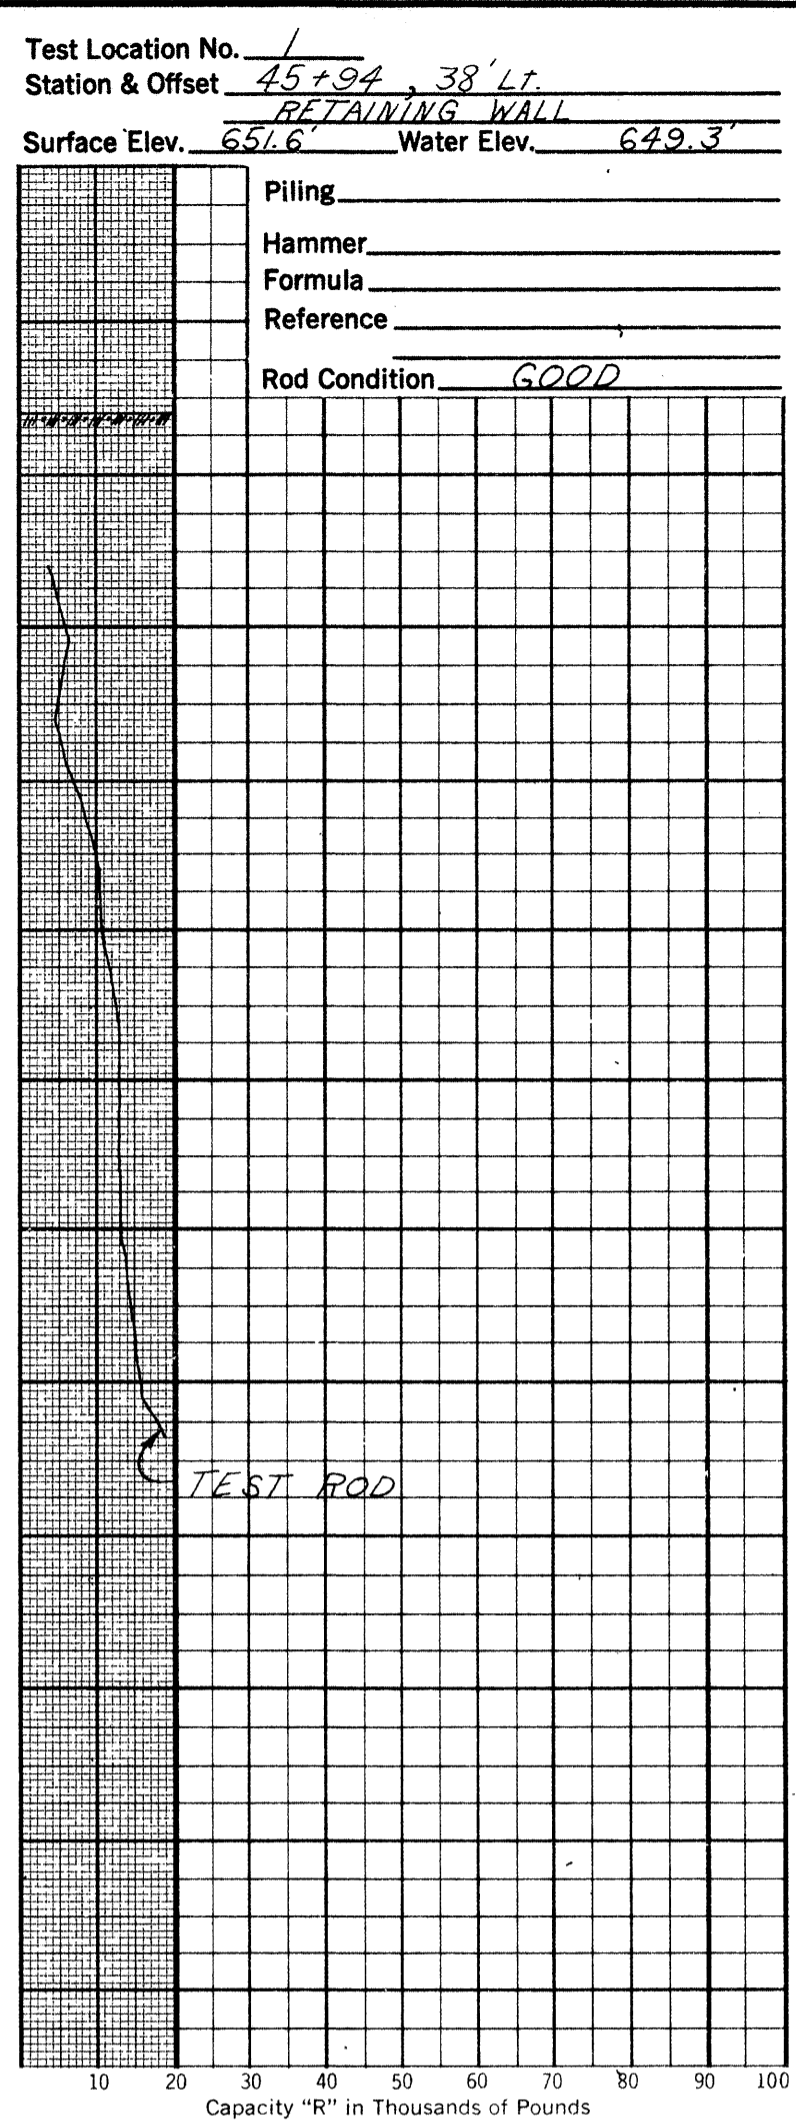
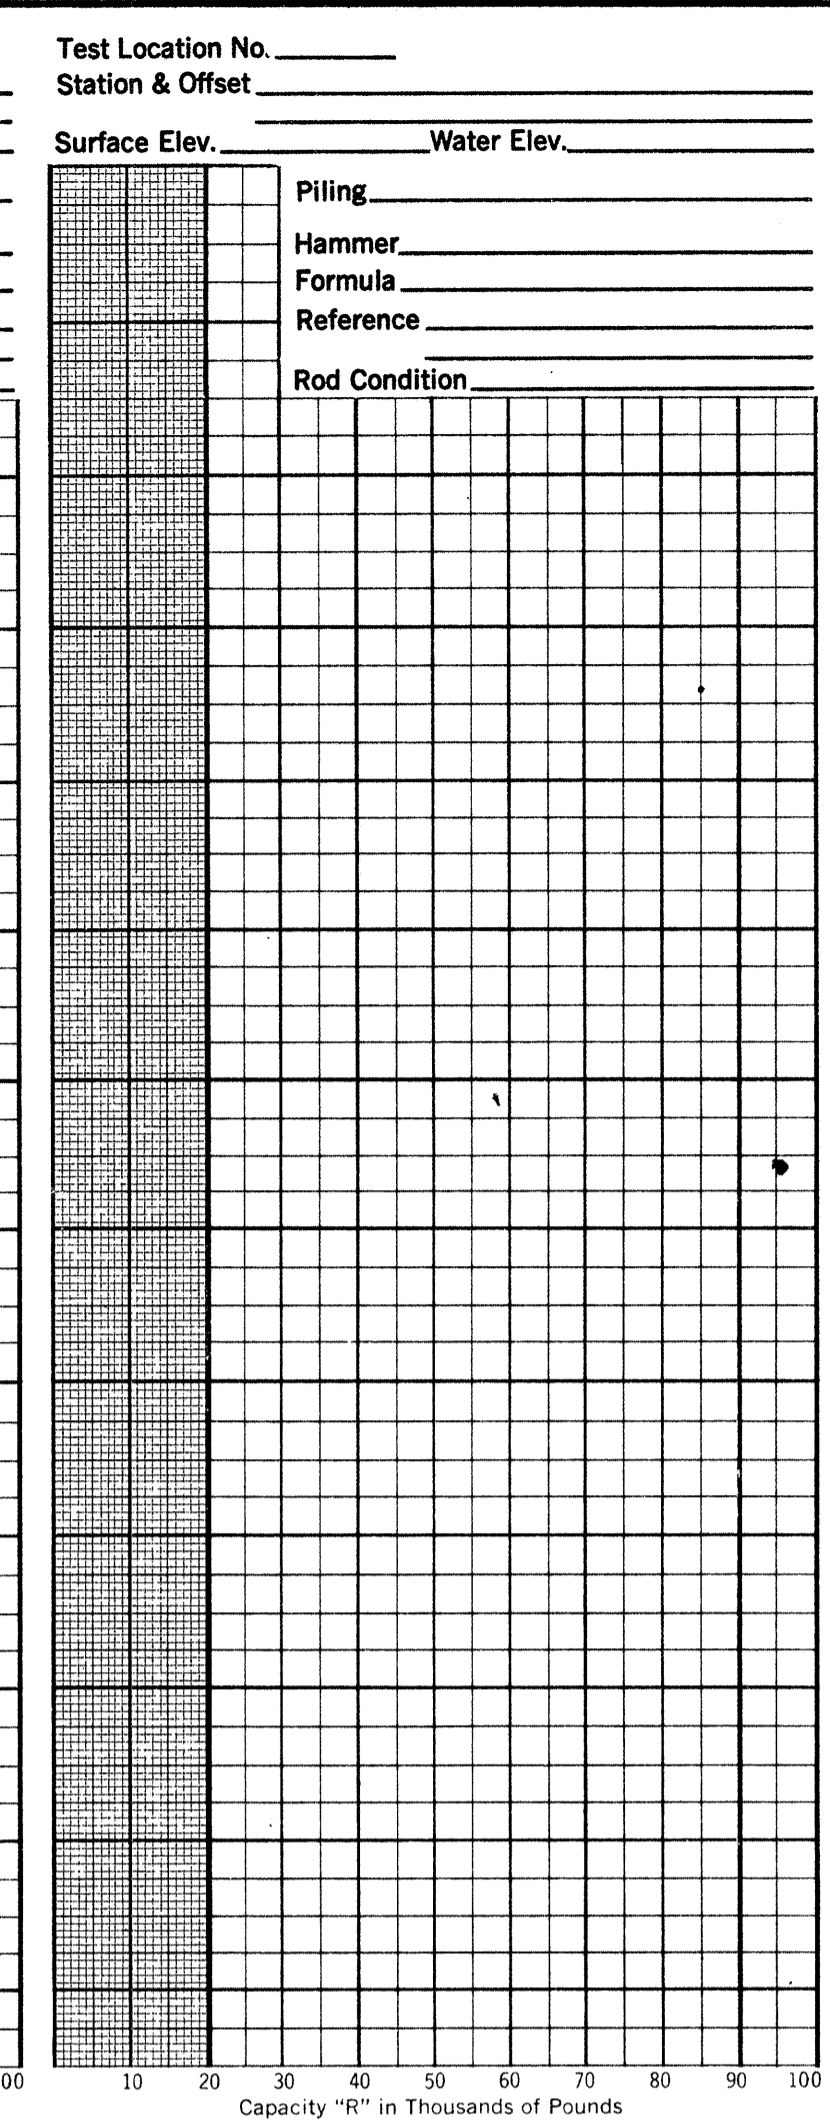
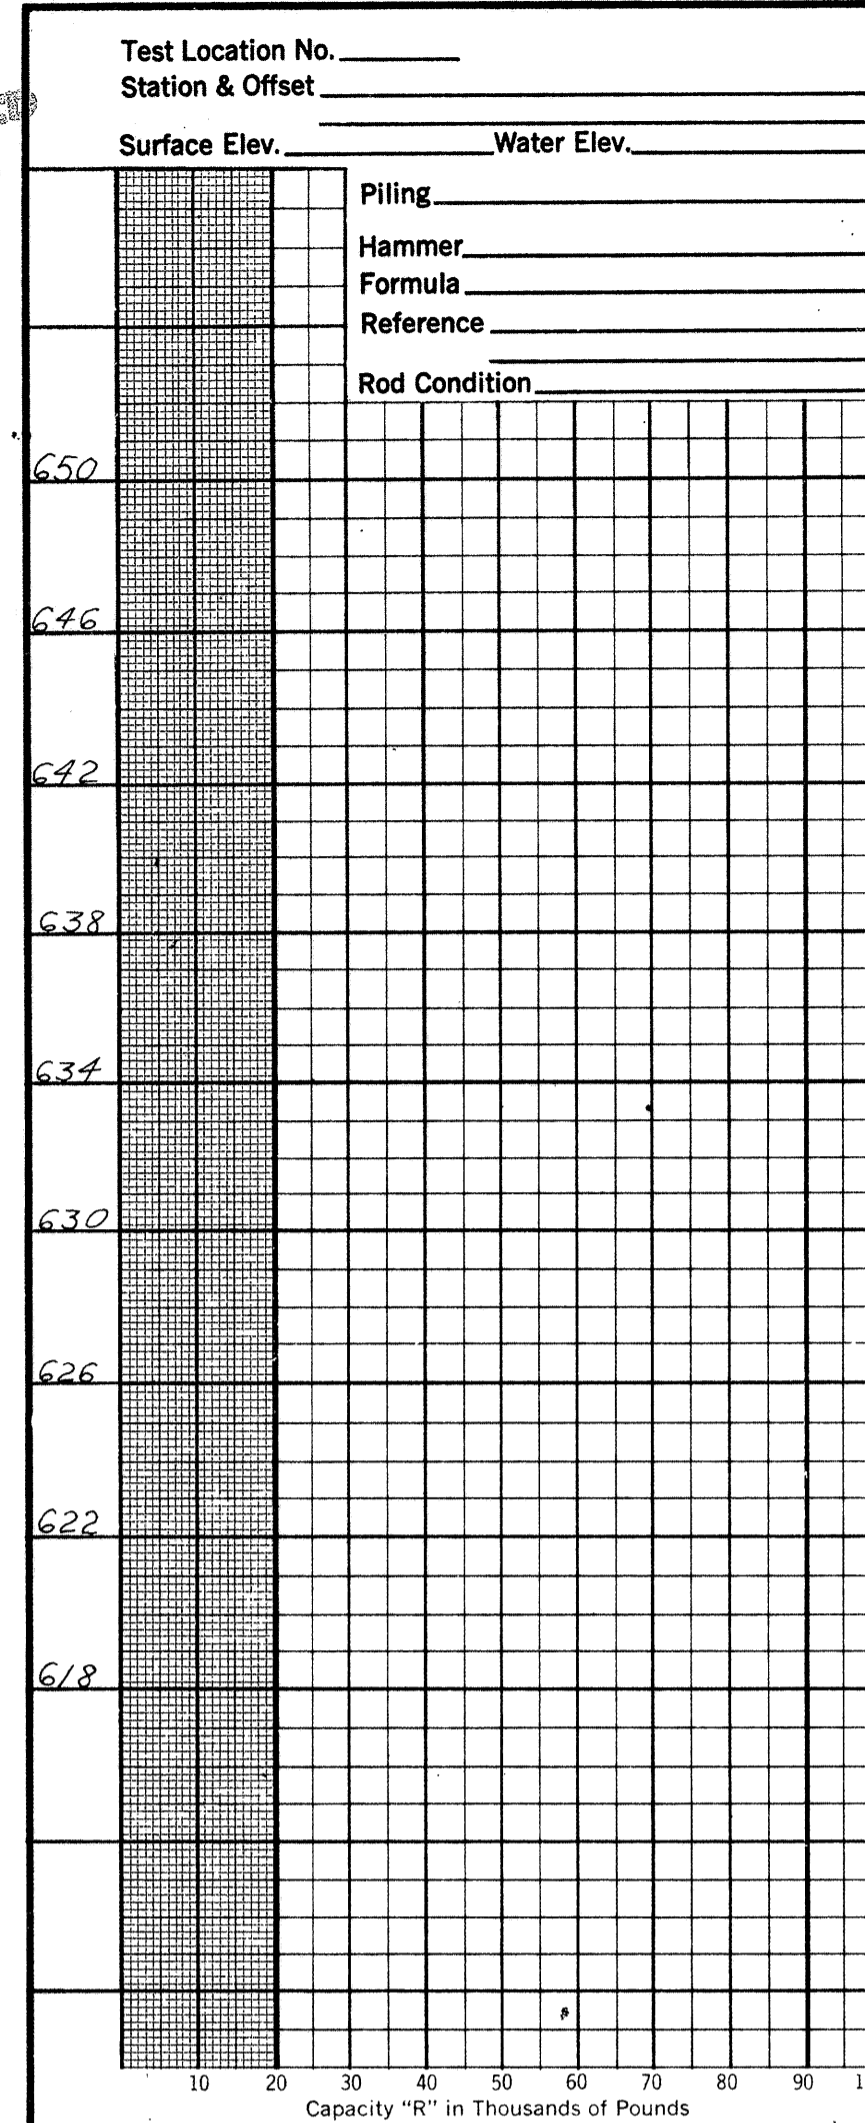
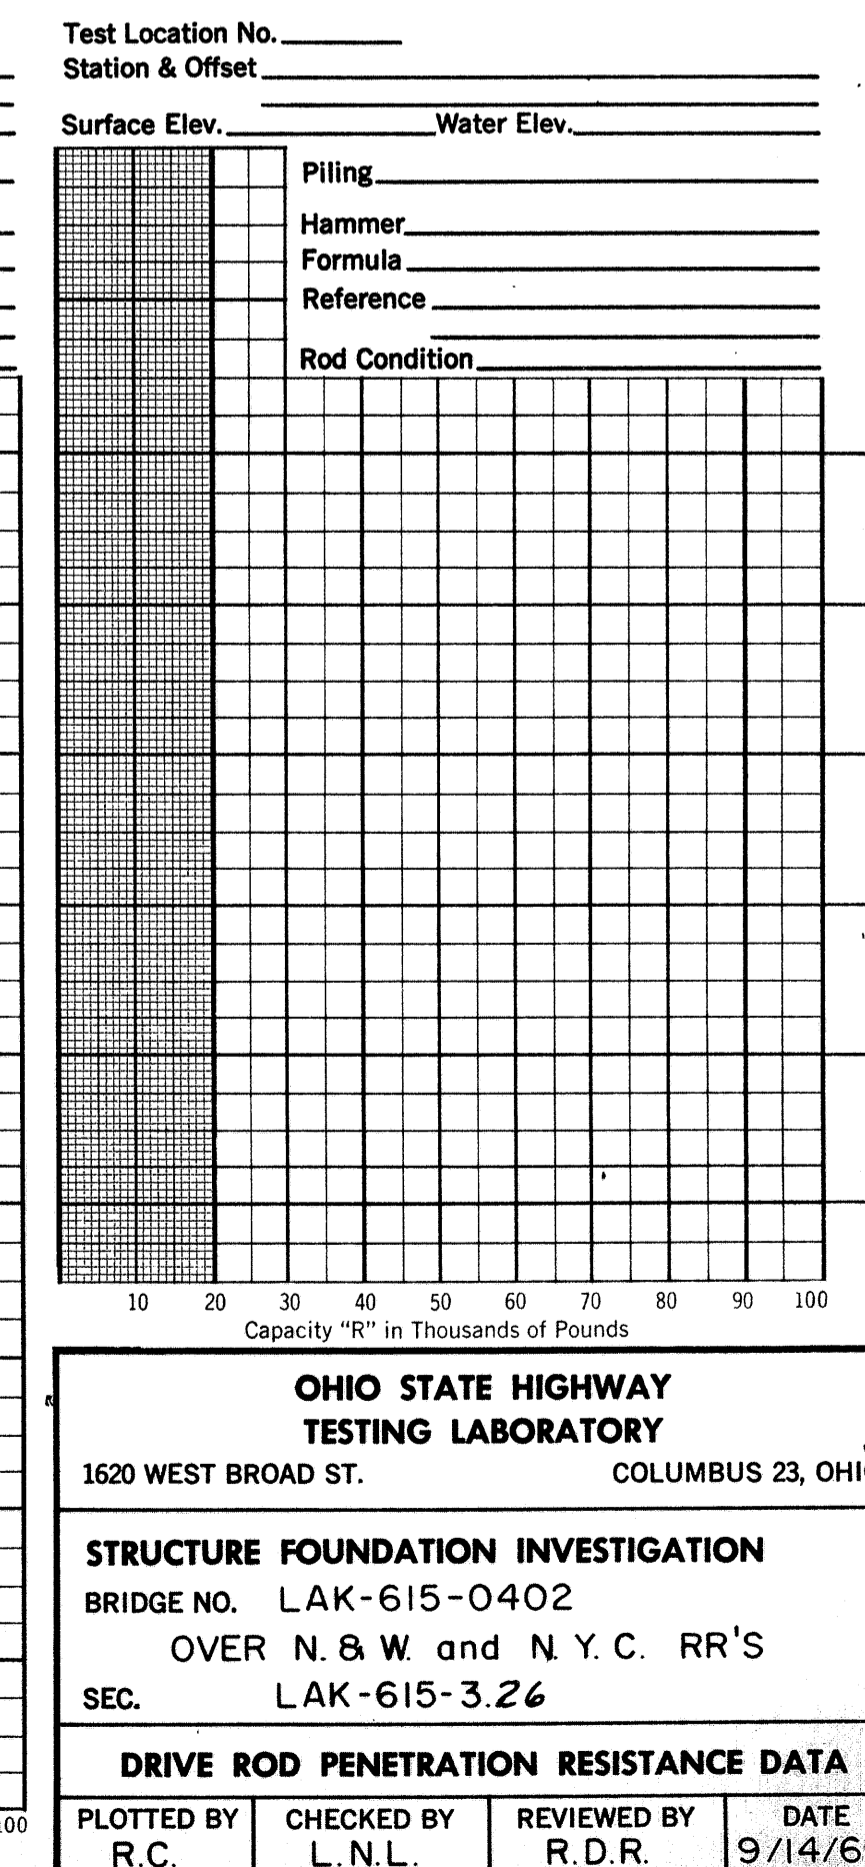
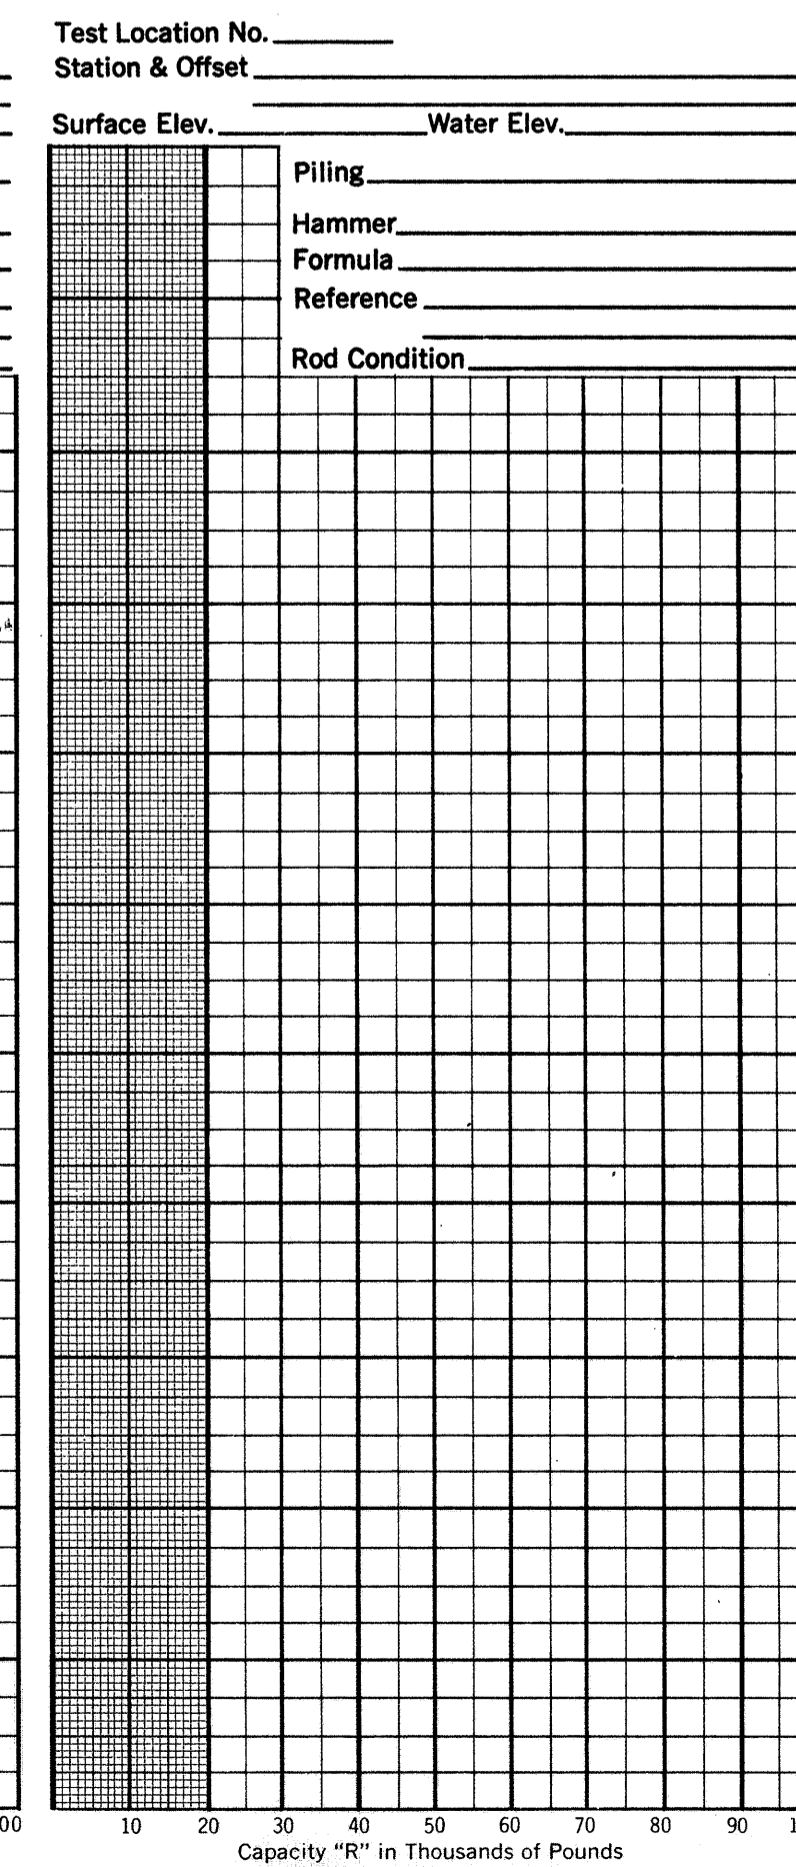
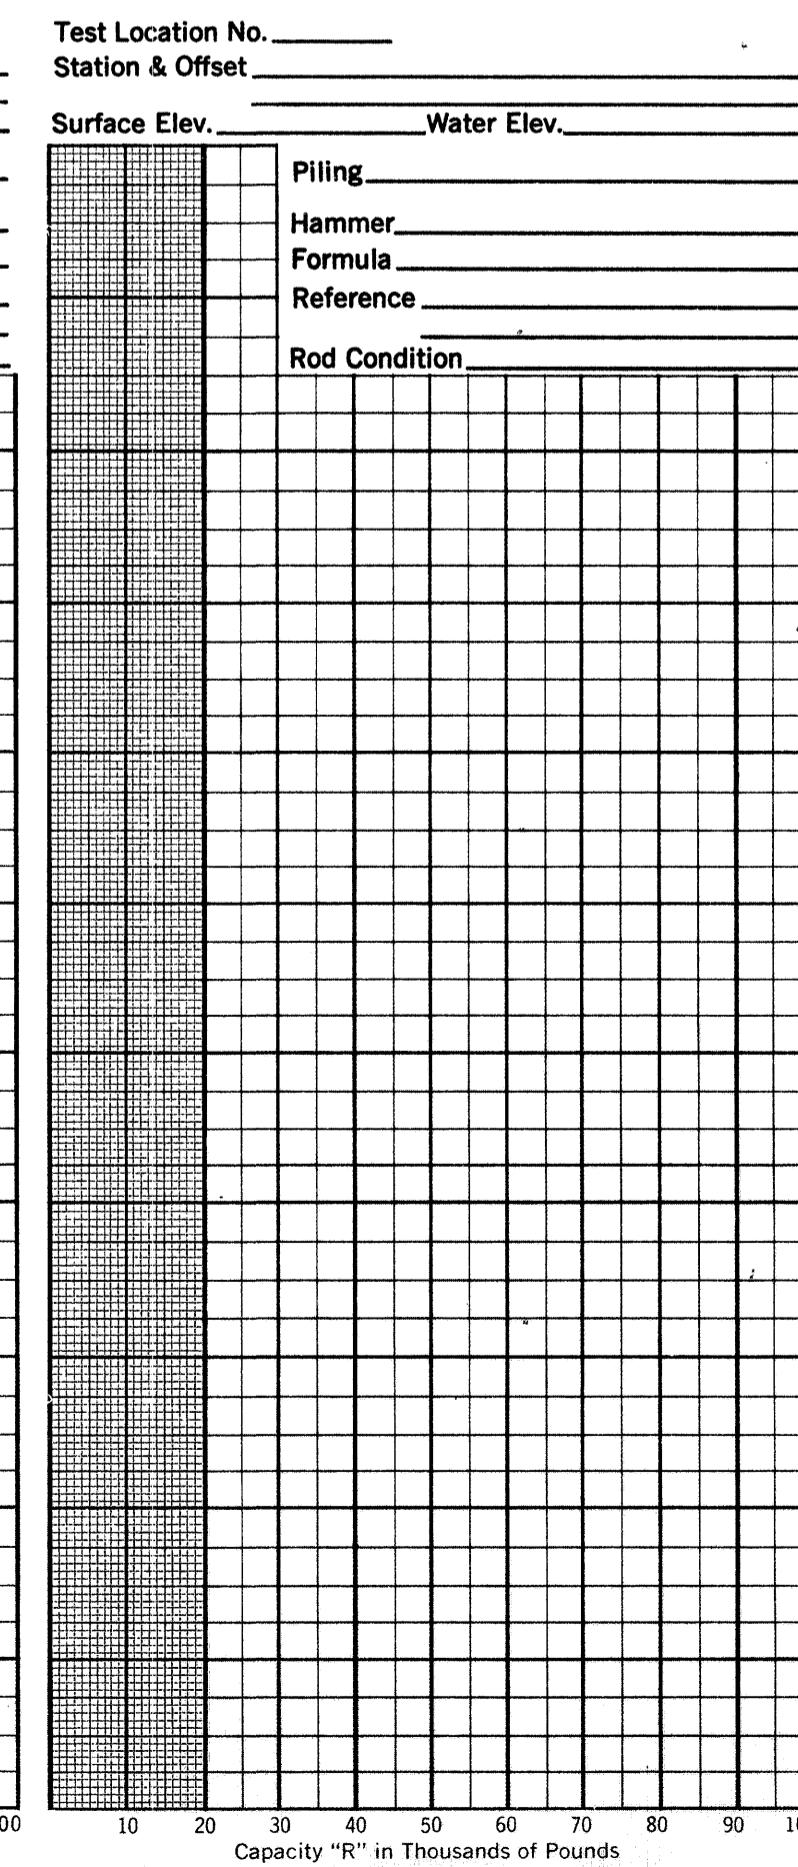
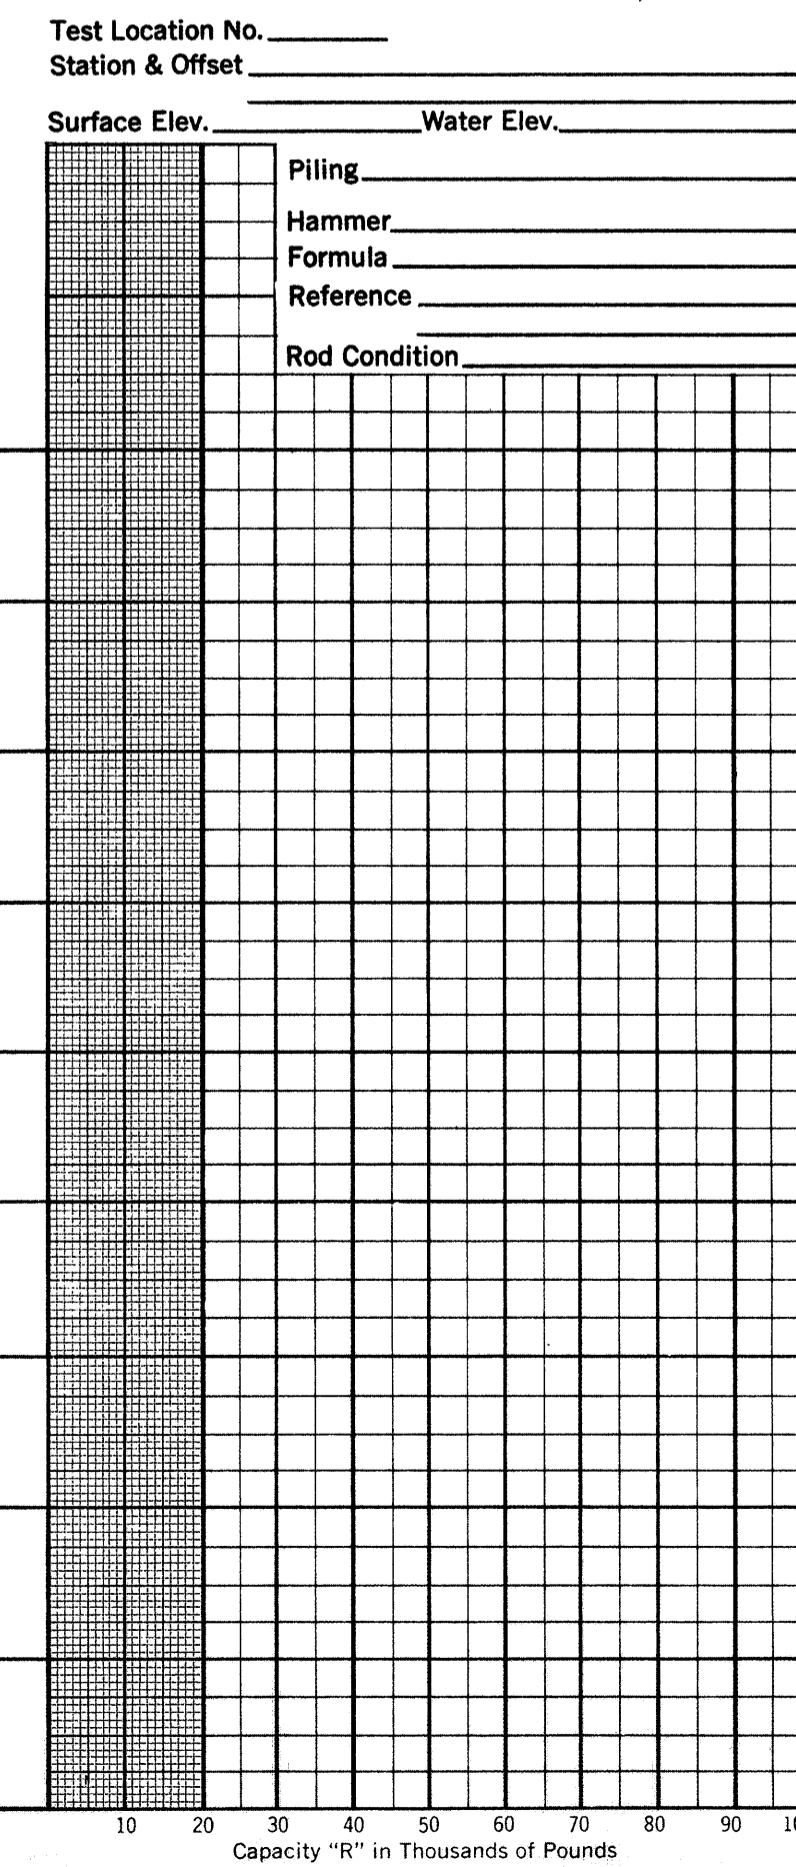
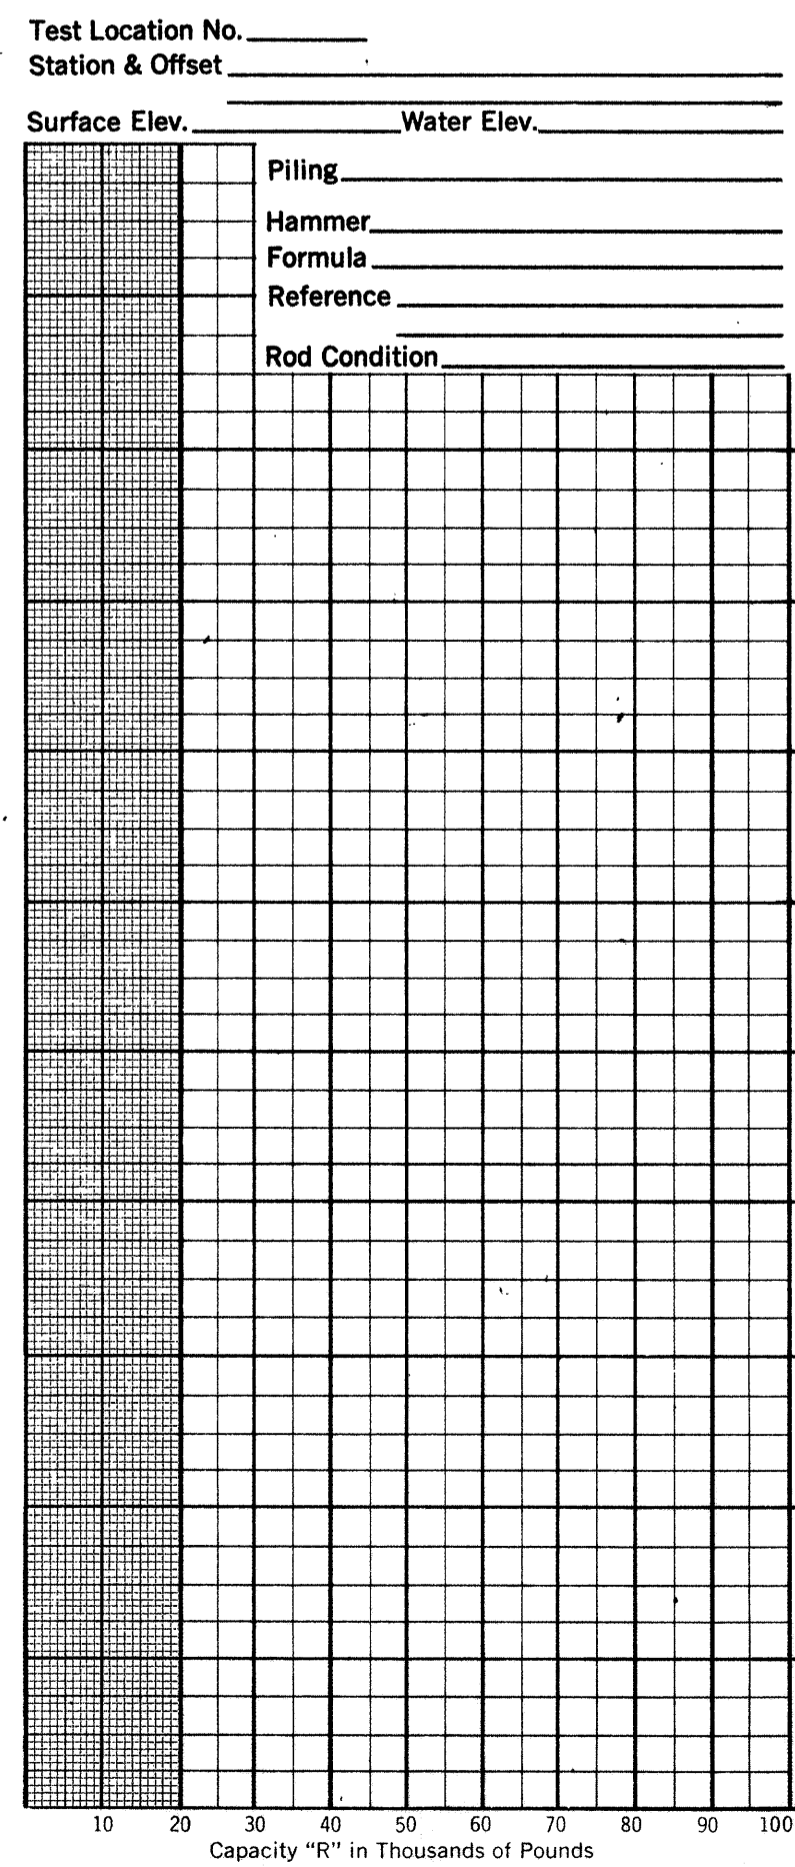
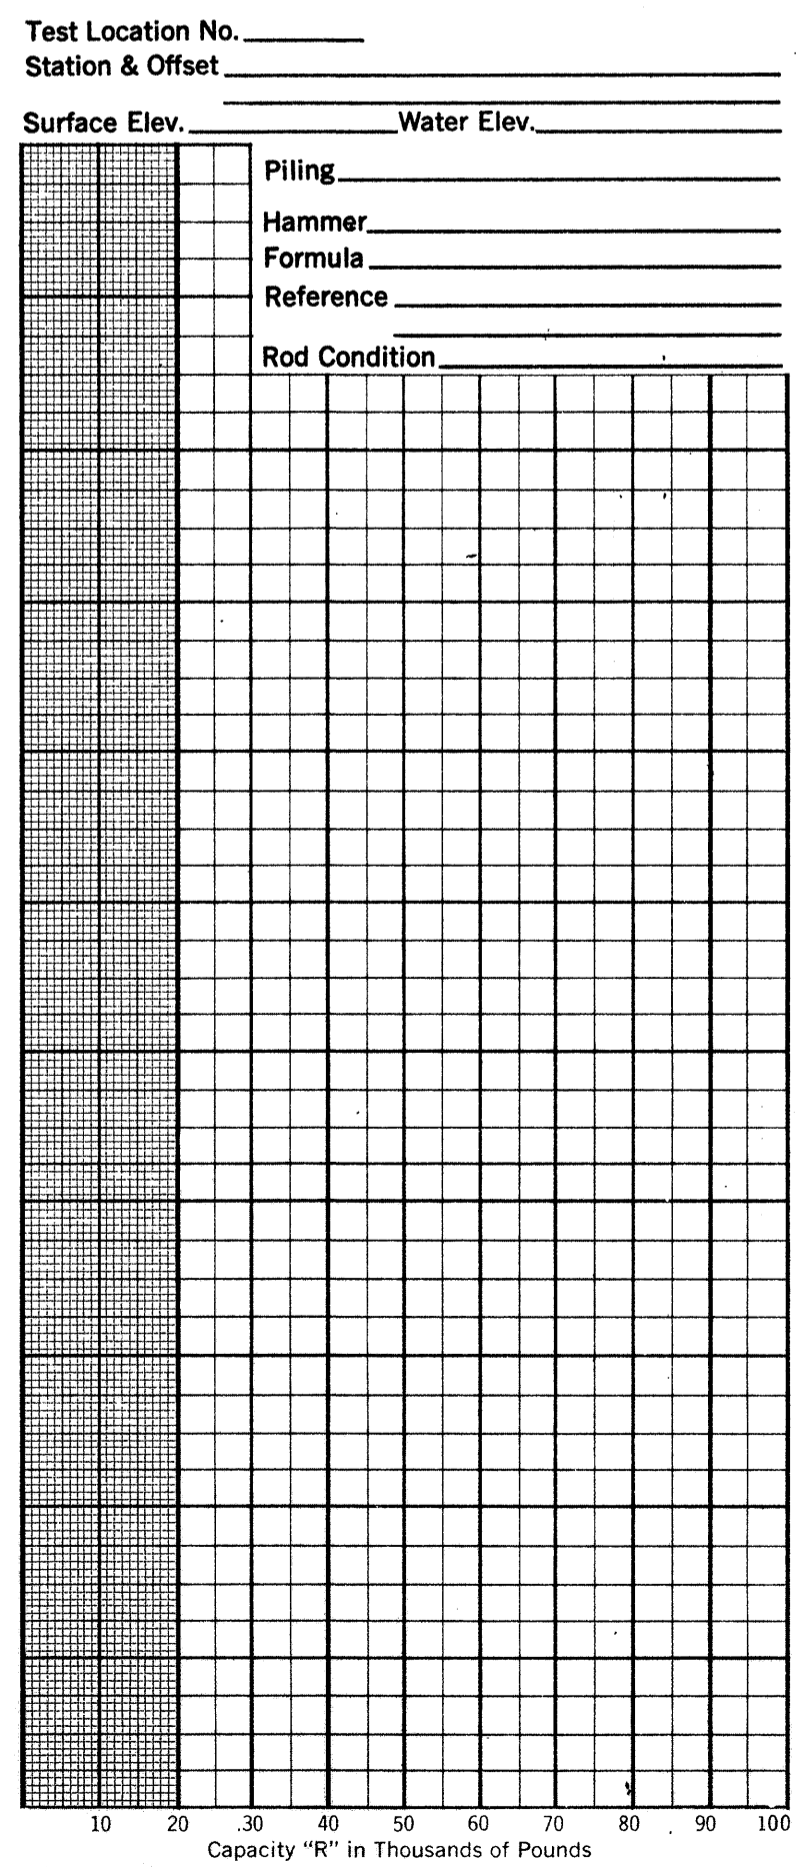


TE-119  
500-1164  
FEB 12 1995

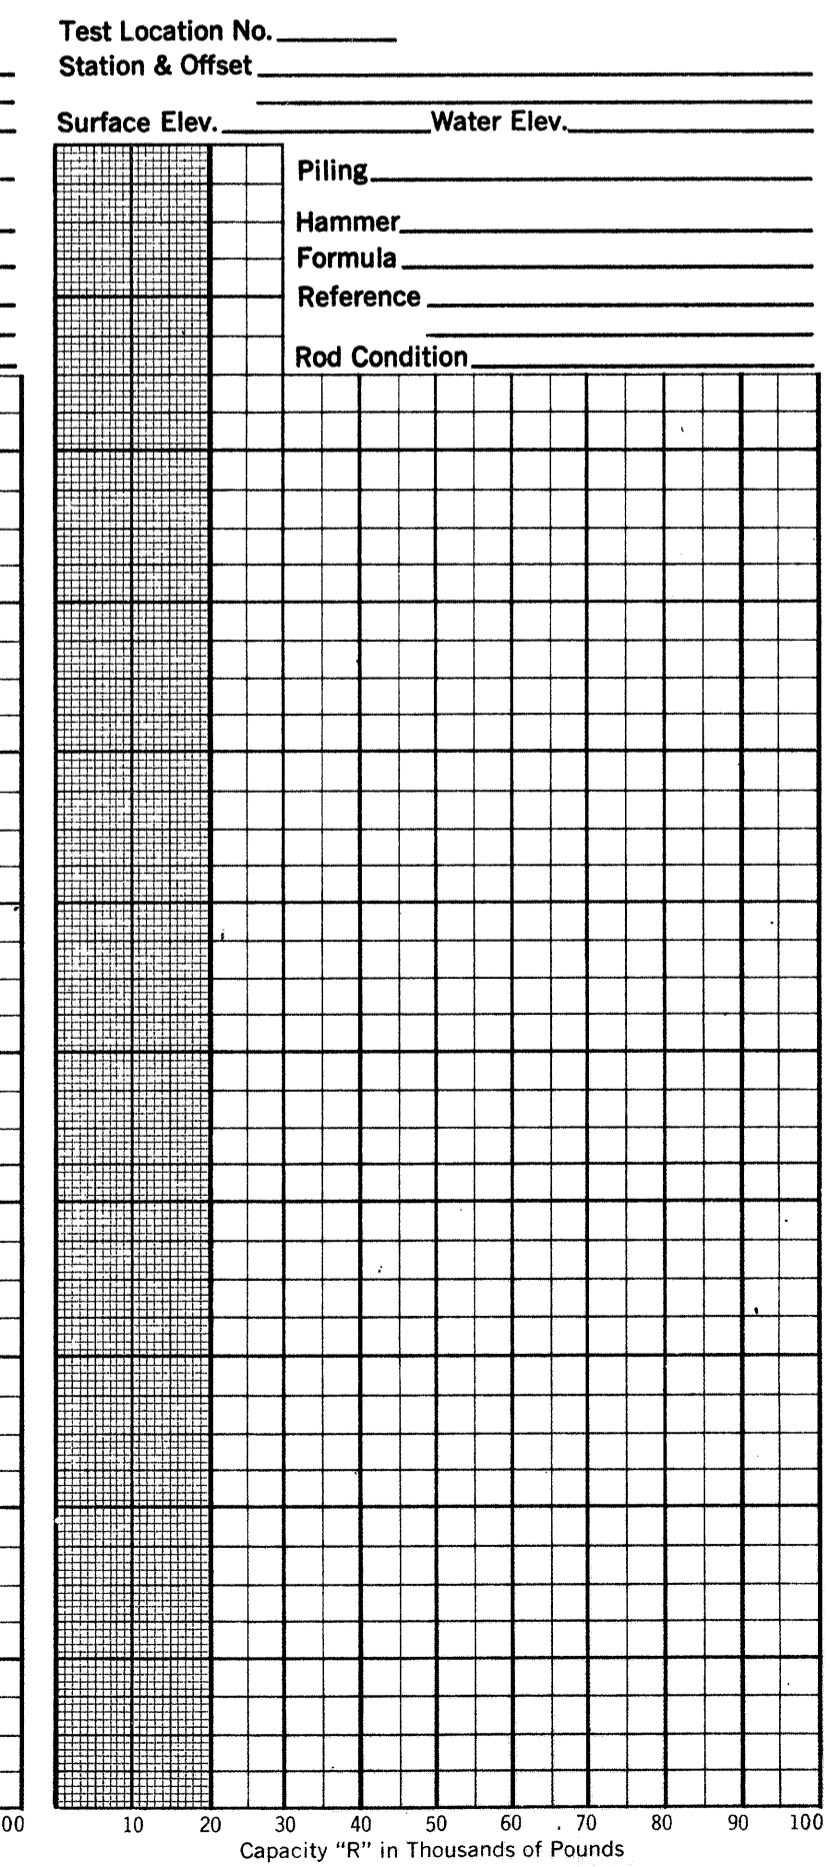

10  
13  
5  
5

LAK-6.15-3.26

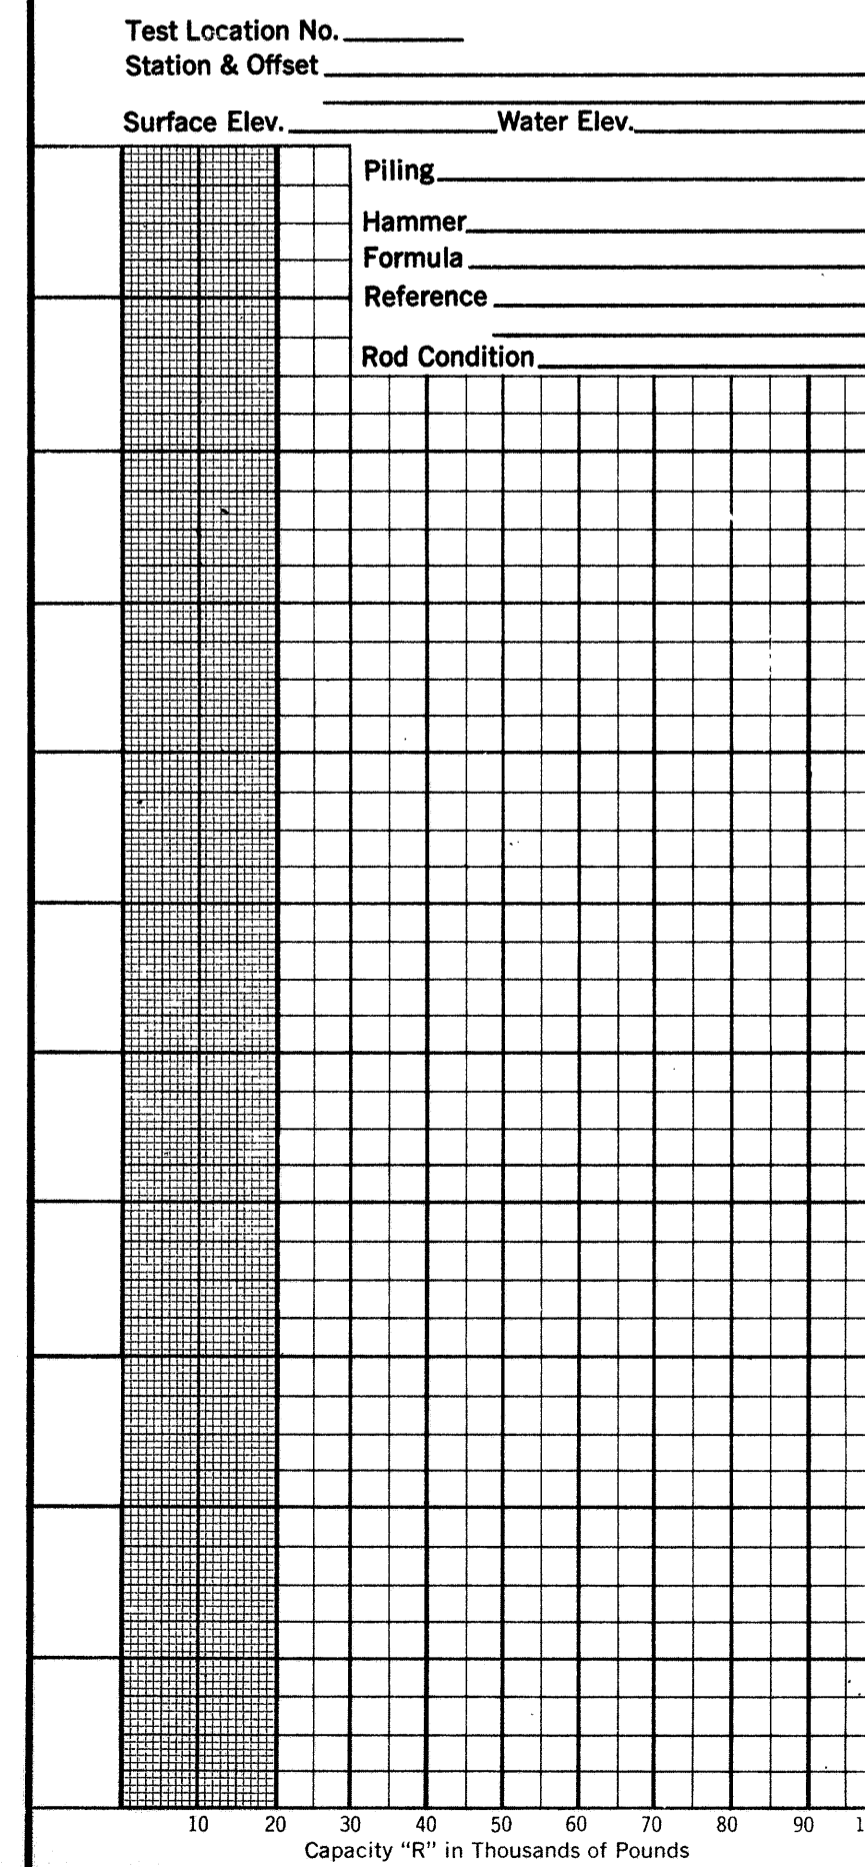

**OHIO STATE HIGHWAY TESTING LABORATORY**  
1620 WEST BROAD ST. COLUMBUS 23, OHIO

**STRUCTURE FOUNDATION INVESTIGATION**  
BRIDGE NO. LAK-615-0402  
OVER N. & W. and N. Y. C. RR'S  
SEC. LAK-615-3.26

**DRIVE ROD PENETRATION RESISTANCE DATA**

|                    |                      |                       |                 |
|--------------------|----------------------|-----------------------|-----------------|
| PLOTTED BY<br>R.C. | CHECKED BY<br>L.N.L. | REVIEWED BY<br>R.D.R. | DATE<br>9/14/67 |
|--------------------|----------------------|-----------------------|-----------------|

DEC 11 1970 JUN 26 1970