

PLAN



NOTES

Concrete above bridge seat construction joint shall not be placed until after steelwork is erected. Steel end finish shall be used as a template for top of backwall.


After pedestals are placed, all earth fill shall be made full height of earth bench and excavation made for cross-beam. If bottom forms for cross-beams are used, they shall be left in place.

All reinforcing steel shall be 2 in. clear from surface of concrete unless otherwise shown.

BRIDGE SEAT ELEVATIONS

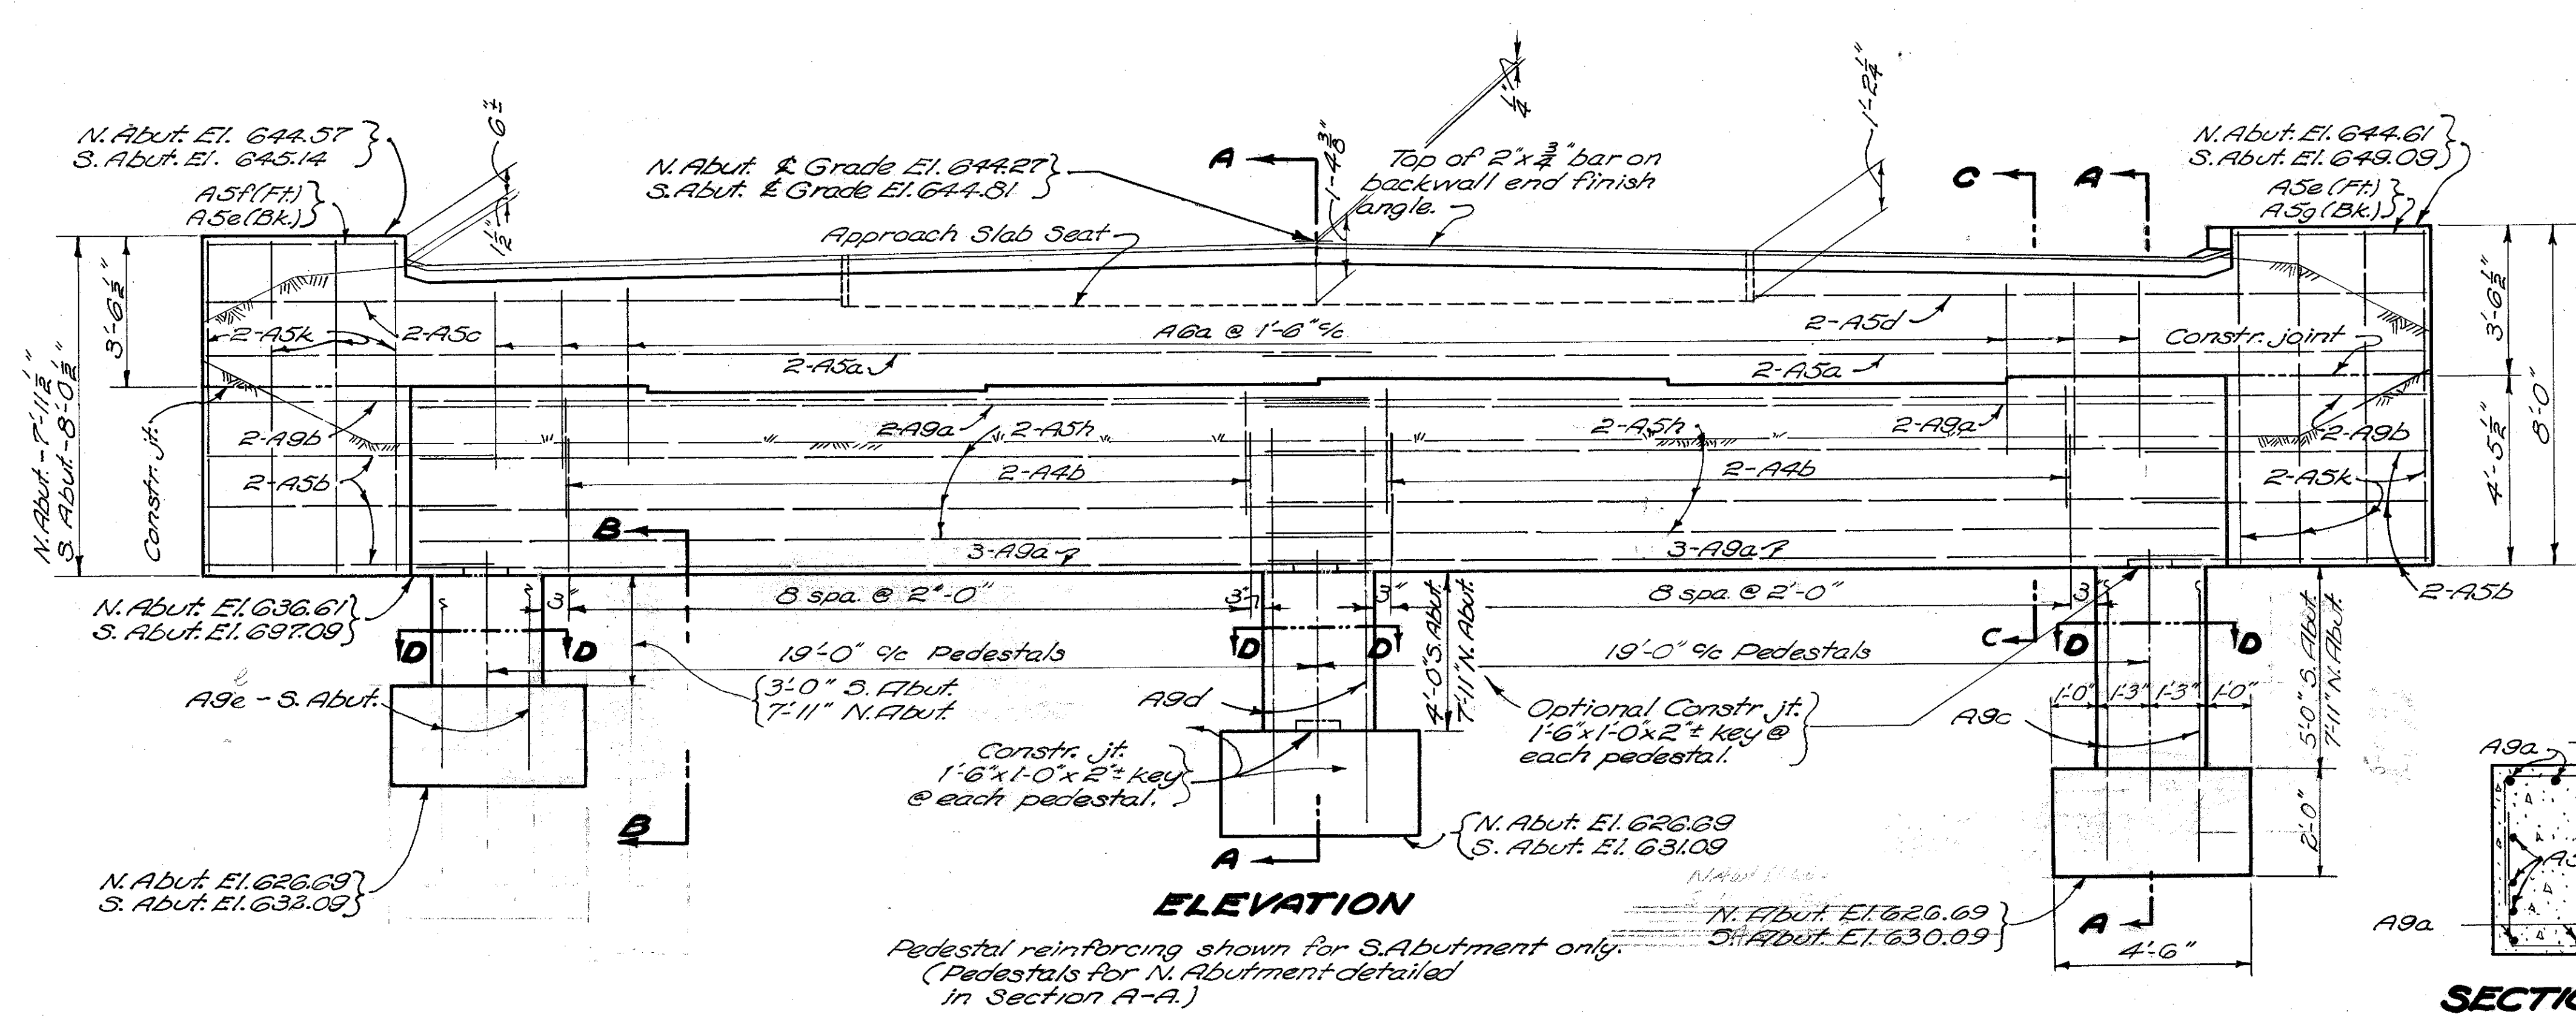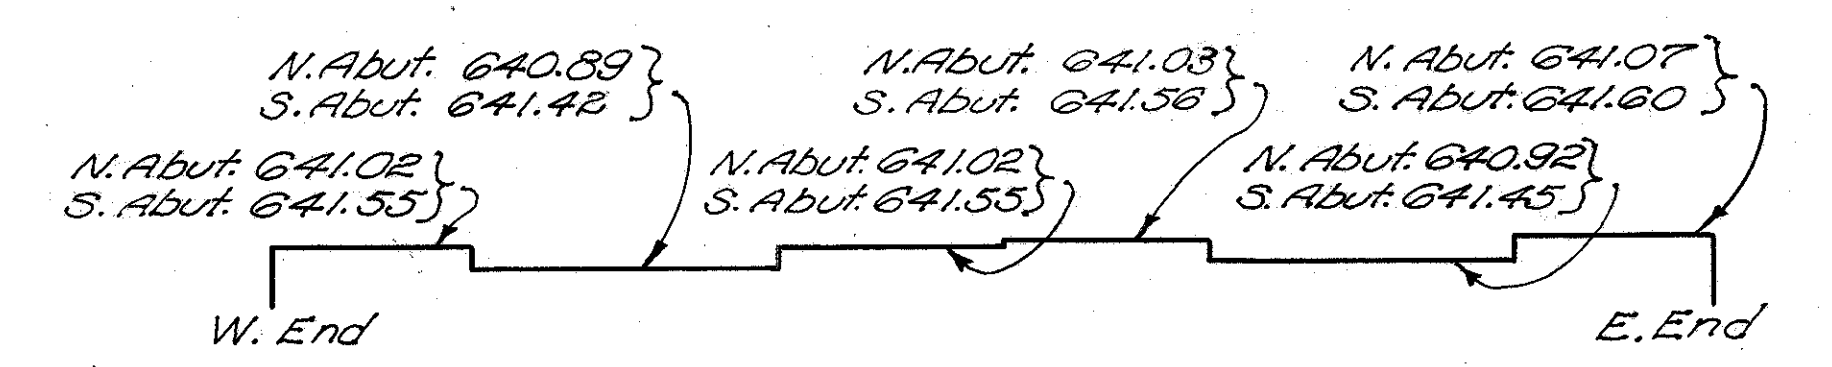

ELEVATION

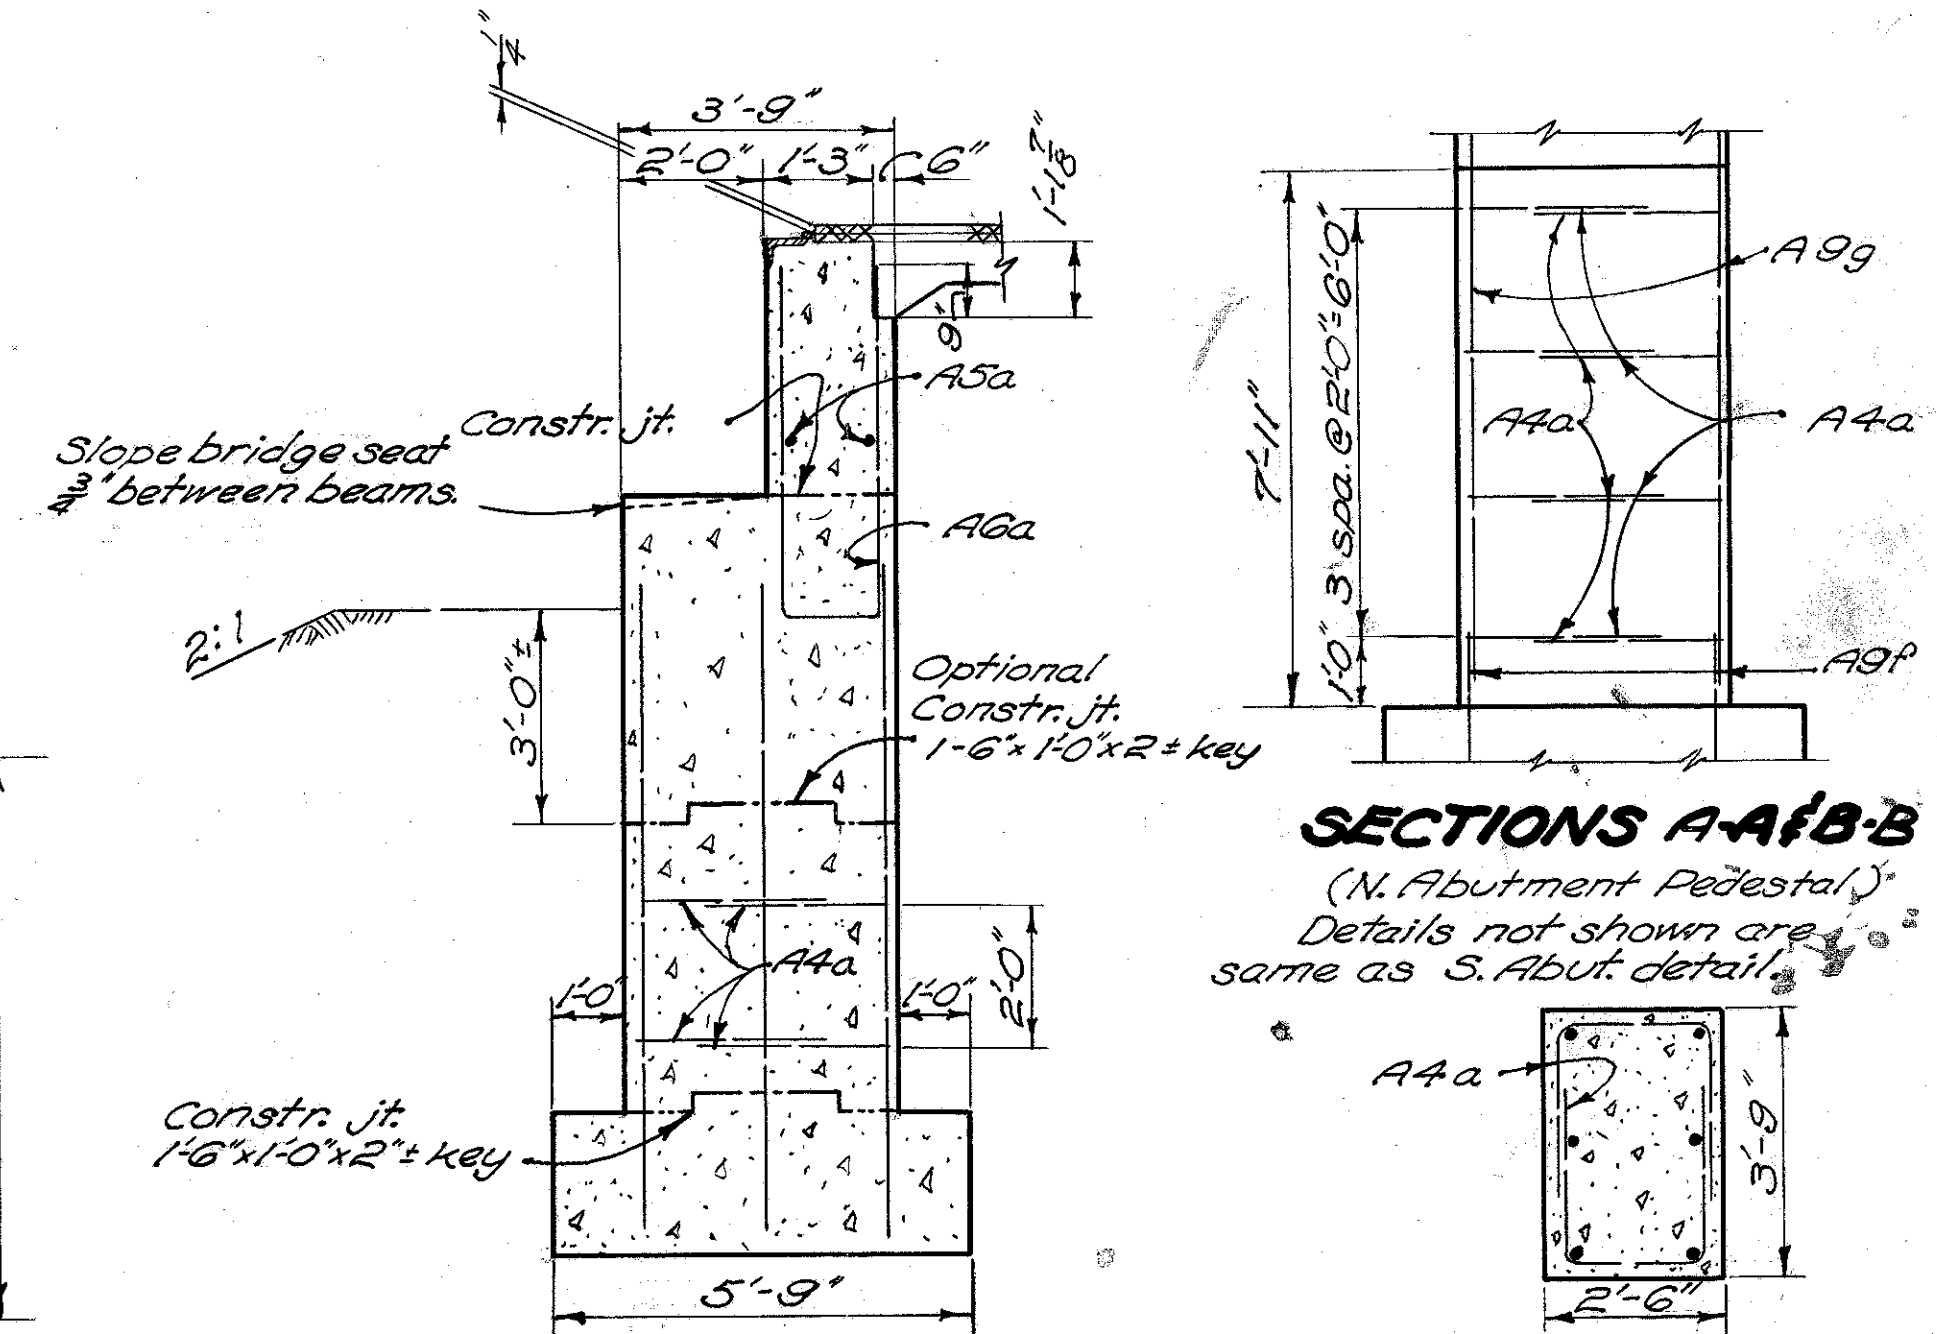

SECTION A-A
(S. Abutment)

SECTIONS A-A, B-B
(N. Abutment Pedestal)

SECTION D-D
(N. & S. Abut.'s)

SECTION C-C

SECTION B-B
(S. Abut. Pedestal)

STATE OF OHIO
DEPARTMENT OF HIGHWAYS
BUREAU OF BRIDGES AND RAILROAD CROSSINGS

ABUTMENT DETAILS
BRIDGE NO. LA-306-43
OVER E. BRANCH OF CHAGRIN RIVER

LAKE COUNTY
SEC. LAK-306-4.33 STA. 230+50.00

DESIGNED	DRAWN	TRACED	CHECKED	REVIEWED	DATE	REVISED
		C.E.M.	C.S.D.	B.F.G.	9/27/51	10-5-51