




FED. RD. DIVISION	STATE	PROJECT	
5	OHIO		

25  
73


LAKE COUNTY  
LAK-306-4.74

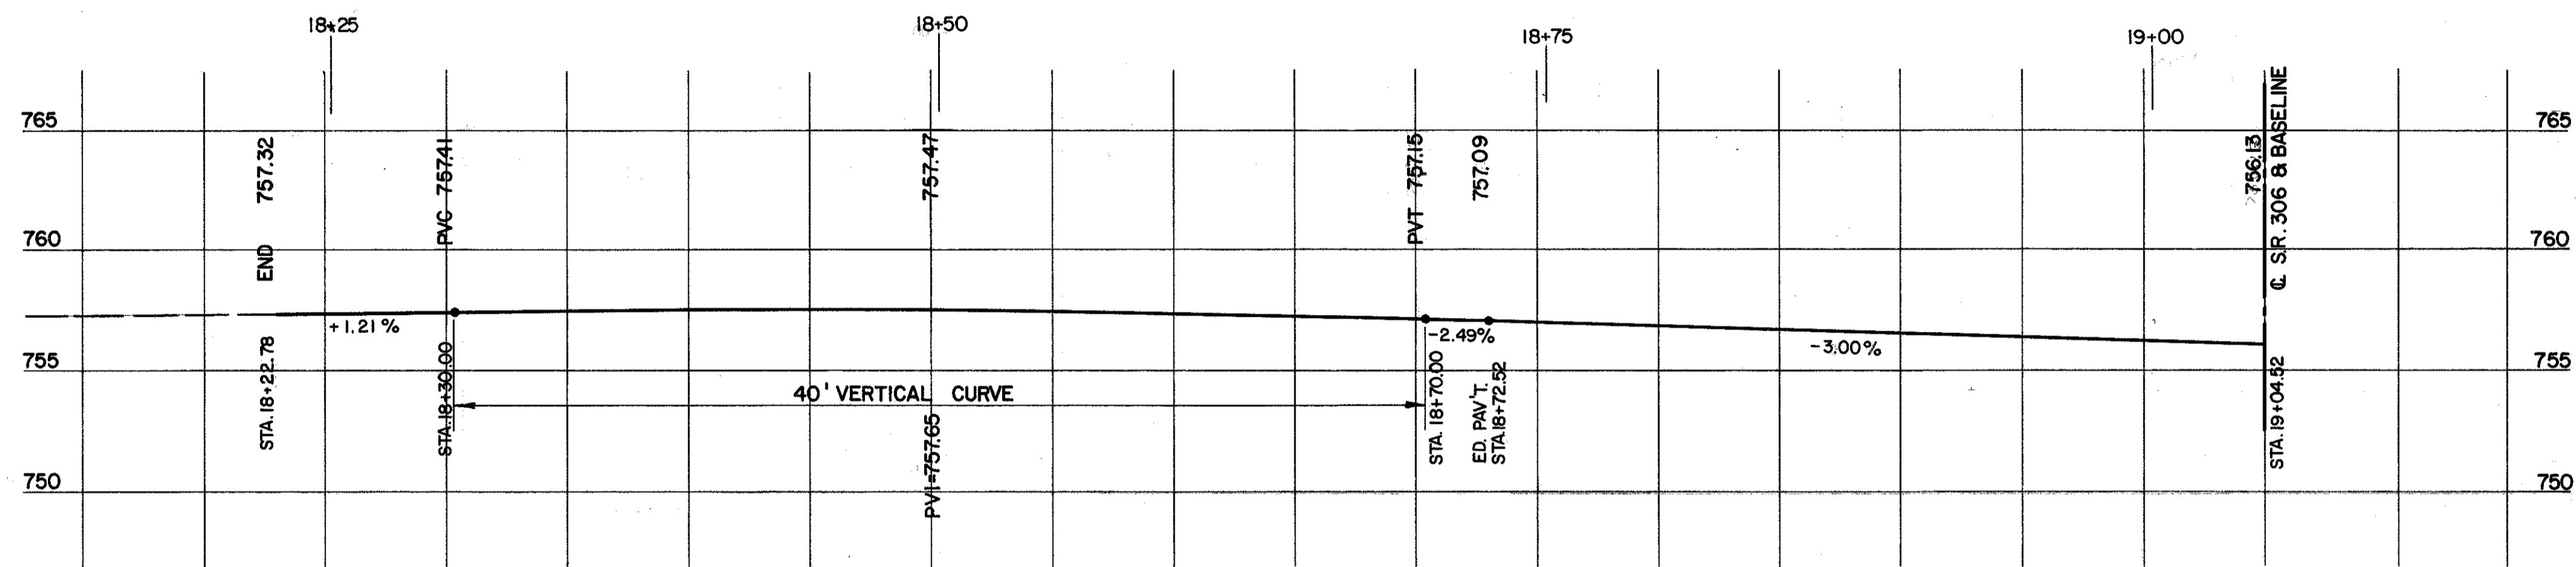

RAMP "C"

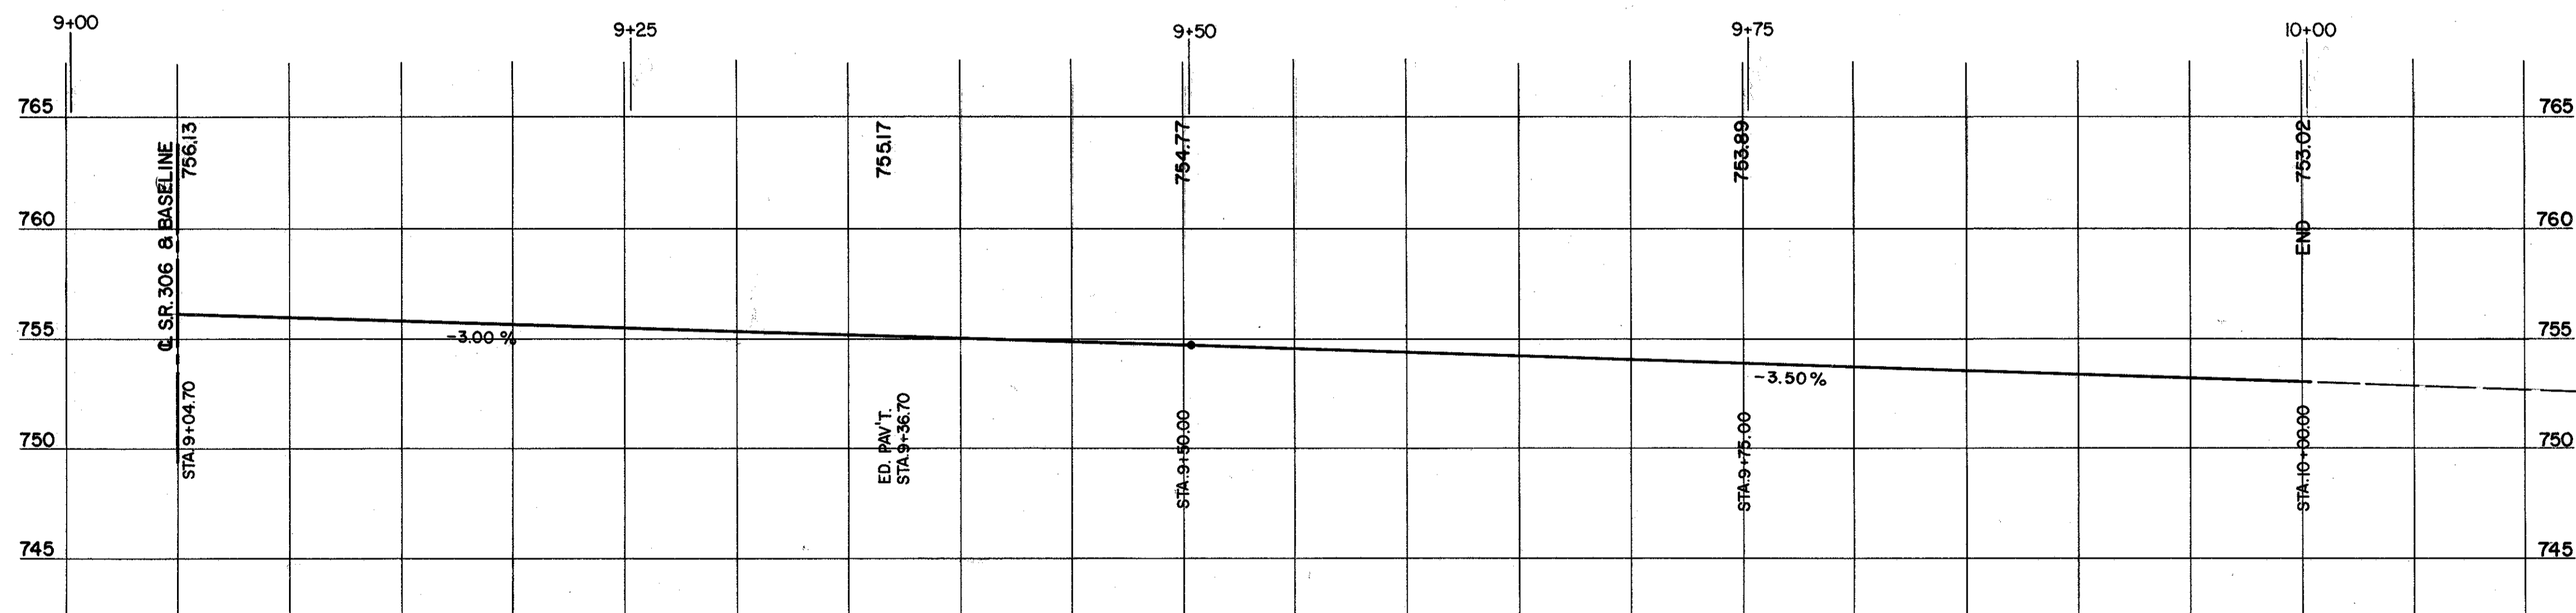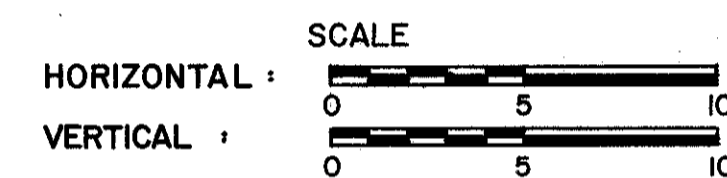

RAMP "D"

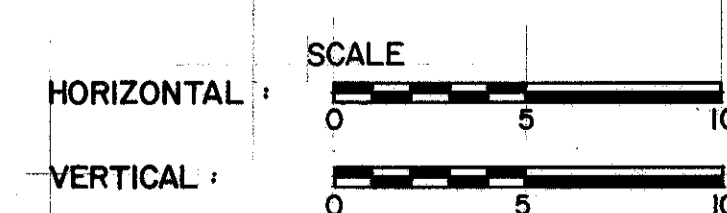

COLPETZER WOODS CONSULTANTS INC.  
MENTOR, OHIO

STATE OF OHIO  
DEPARTMENT OF TRANSPORTATION

DESIGNED	DRAWN	TRACED	CHECKED	REVIEW DATE	REVISED