

# TYPICAL SECTION


TYPE T-71

SCALE: 3/8"=1'

FED. RD. DIVISION	STATE	PROJECT	
2	OHIO		

2  
48

LAKE COUNTY  
LAK. 306-5.56

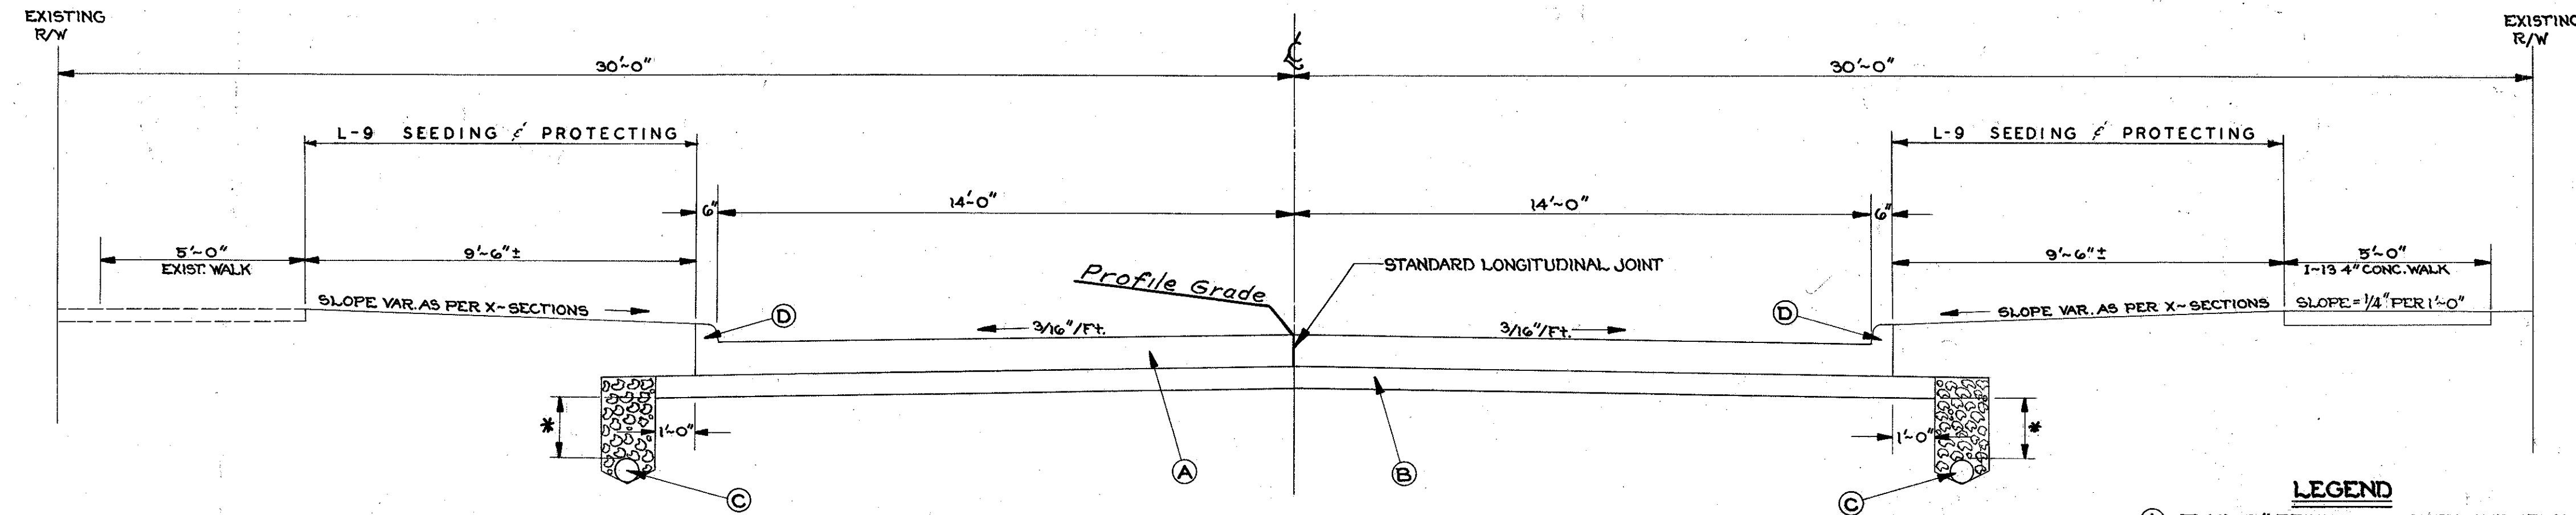

NOTE: SIDEWALK INTERCHANGEABLE  
WITH EITHER SIDE OF ROADWAY

## NORMAL SECTION

LIMITING STATIONS  
STA. 296+89.72 TO STA. 6+54.9

### LEGEND

- (A) T-71 9" REINFORCED PORTLAND CEMENT CONCRETE PAVEMENT
- (B) 1-22 6" SUBBASE Grading "A" or "B" As Per Plan
- (C) 1-1 6" PIPE CLASS I-3
- (D) 1-12 CONCRETE CURB STANDARD TYPE 2-A

### \* Note :

#### 18" MINIMUM SHALLOW UNDERDRAINS

RT. STA. 310+30 TO 8+90  
LT. STA. 310+30 TO 8+90

#### 30" MINIMUM DEEP UNDERDRAINS

RT. STA. 296+50 TO 310+30  
LT. STA. 295+40 TO 310+30