



DRIVEWAY APRON QUANTITIES

FED. RD. DIVISION	STATE	PROJECT
2	OHIO	

21
48

LAKE COUNTY
LAK. 306-5.56

SHEET NO.	STATION	WIDTH	SIDE	EXIST. DRIVE AND APRON TYPE		E-1	T-70	T-70	B-19	E-8	E-12
				DRIVE	APRON	EXCAVATION	8" PORTLAND CEMENT CONCRETE PAVEMENT	7" PORTLAND CEMENT CONCRETE PAVEMENT	8" AGGREGATE BASE COURSE	REMOVAL & DISPOSAL OF EXISTING RIGID PAVEMENT	REMOVAL & DISPOSAL OF EXISTING PIPE UNDER 15"
						CU. YDS.	SQ. YDS.	SQ. YDS.	CU. YDS.	SQ. YDS.	LIN. FT.
10	296+26	30	Lt.	SLAG	BLKTP & SLAG	11		55			
"	296+82	8	Lt.	SLAG	SLAG	4		22			
"	297+95	11	Lt.	"	"	3		16			
"	298+69	11	Lt.	"	"	3		16			
"	299+12	17	Rt.	"	BLKTP.	4		22			
"	299+35	13	Lt.	"	SLAG	4		18			
"	300+10	12	Lt.	"	"	4		17			
"	300+43	10	Rt.	CONC.	CONC. & SLAG	4		15	10		
"	300+97	11	Lt.	"	"	4		16	22		
"	301+03	15	Rt.	SLAG	"	5		20	11		
"	301+84	10	Rt.	"	SLAG	4		15			
"	302+31	10	Lt.	CONC.	CONC. & SLAG	4		15	20		
"	302+55	8	Lt.	SLAG	SLAG	4		13			
"	302+65	15	Rt.	BLKTP.	BLKTP & SLAG	5		20			
"	303+30	15	Rt.	"	"	5		20			
"	303+83	19	Lt.	CONC.	SLAG	6		24			
11	304+08	9	Rt.	SLAG	"	4		14			
"	304+59	15	Lt.	CONC.	"	5		20			
"	305+30	10	Rt.	SLAG	"	4		15			
"	305+31	10	Lt.	CONC.	"	4		15			
"	307+68	15	Lt.	"	"	7		30	23		
"	307+85	10	Rt.	"	"	8		37			
"	308+41	10	Rt.	"	"	9		43			18
"	308+60	14	Lt.	SLAG	"	9		37			
"	309+15	13	Rt.	"	CONC.	13		18	7	27	17
"	309+68	15	Lt.	CONC.	CONC. & SLAG	5		30	5	43	
"	309+82	9	Rt.	SLAG	SLAG	11		19			20
"	310+10	11	Lt.	CONC.	"	6		24		27	
"	310+63	9	Rt.	SLAG	"	10		19	4		16
"	311+41	10	Lt.	"	"	5		20			
"	311+95	16	Lt.	BLKTP.	"	5		33			16
"	312+49	10	Rt.	"	BLKTP & SLAG	5		21			
"	312+98	13	Lt.	CONC.	SLAG	4		18			
"	313+28	10	Rt.	BLKTP.	BLKTP. & SLAG	4		15			
"	313+70	13	Lt.	"	SLAG	4		18			
"	314+20	13	Rt.	SLAG	"	4		18			
"	314+43	11	Lt.	"	"	4		16			
"	314+95	10	Rt.	"	"	4		15			
"	315+32	11	Lt.	"	"	4		16			
"	315+70	12	Rt.	"	"	4		17			
"	315+92	11	Lt.	"	"	4		16			
12	316+37	14	Rt.	"	"	5		19			
"	317+24	16	Rt.	BLKTP.	BLKTP.	5		21			
"	317+78	9	Rt.	CONC.	"	4		14			
"	318+02	11	Lt.	BLKTP.	"	4		16			
"	318+69	10	Lt.	CONC.	SLAG	4		15			
"	319+26	11	Rt.	SLAG	"	4		16			
"	319+60	12	Lt.	BLKTP.	BLKTP.	4		17			
"	319+84	9	Rt.	CONC. & GRAVEL	CONC. & SLAG	4		14	22		
"	320+37	19	Rt.	SLAG	SLAG	6		24			
"	320+46	10	Lt.	BLKTP.	BLKTP.	5		20			
"	321+17	23	Lt.	SLAG	SLAG	10		41			
"	6+77	11	Lt.	BLKTP.	BLKTP.	24		49			
"	7+77	9	Lt.	"	"	16		50			
"	8+03	16	Rt.	SLAG	SLAG	5		20			
"	8+43	35	RT.	ASPH.	CONC.	11	45		84		
"	9+34	35	RT.	ASPH.	CONC.	11	42		74		
"	80+63 ON U.S.R. 20	15	RT.	ASPH.	CONC.	4	15		31		
TOTALS						346	102	1,204	16	394	87

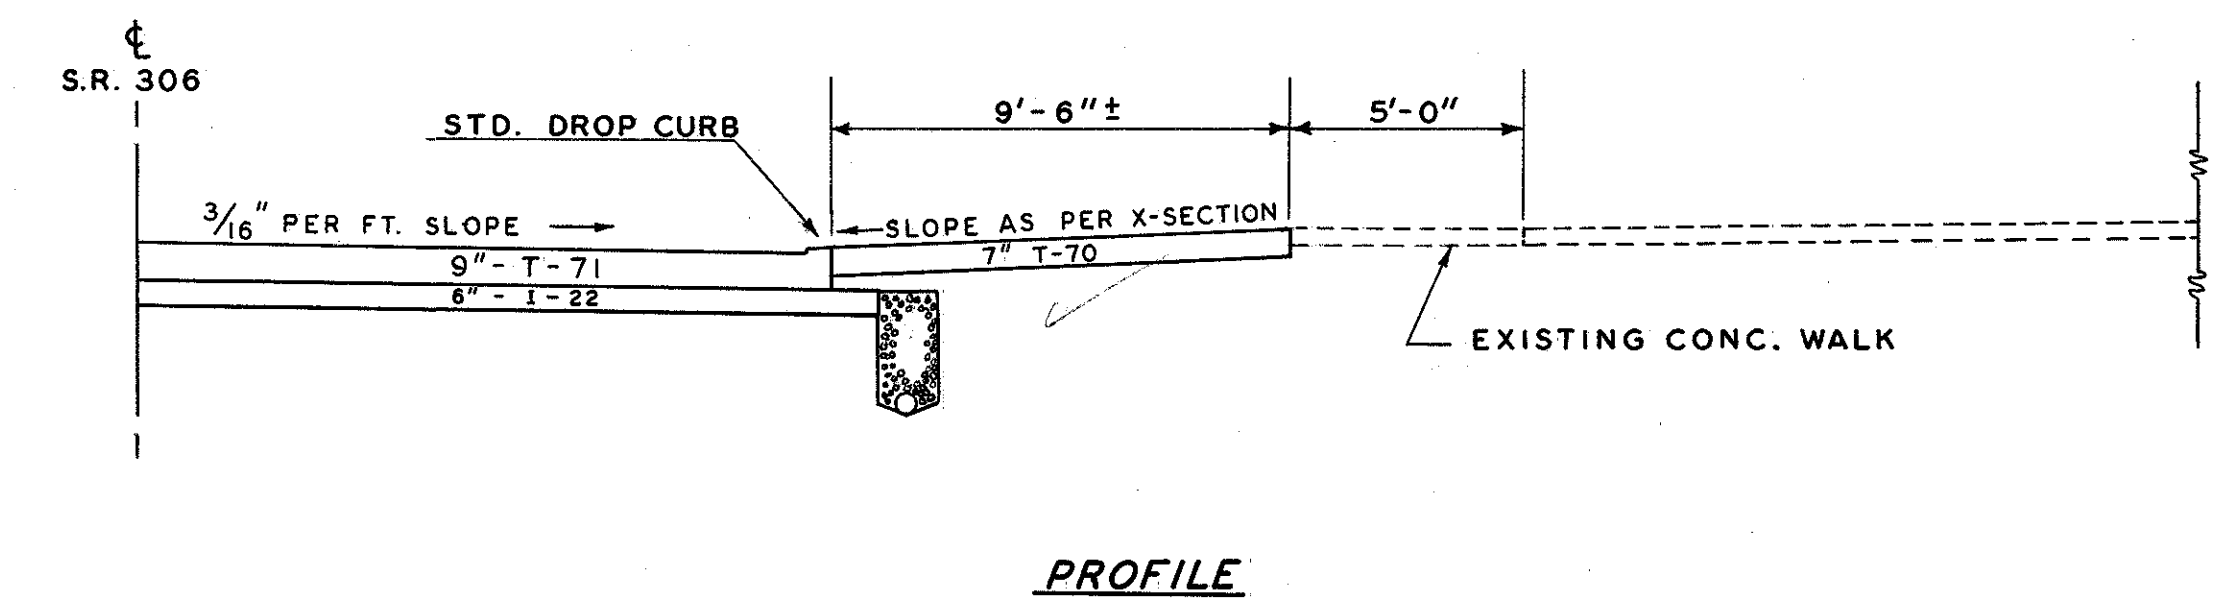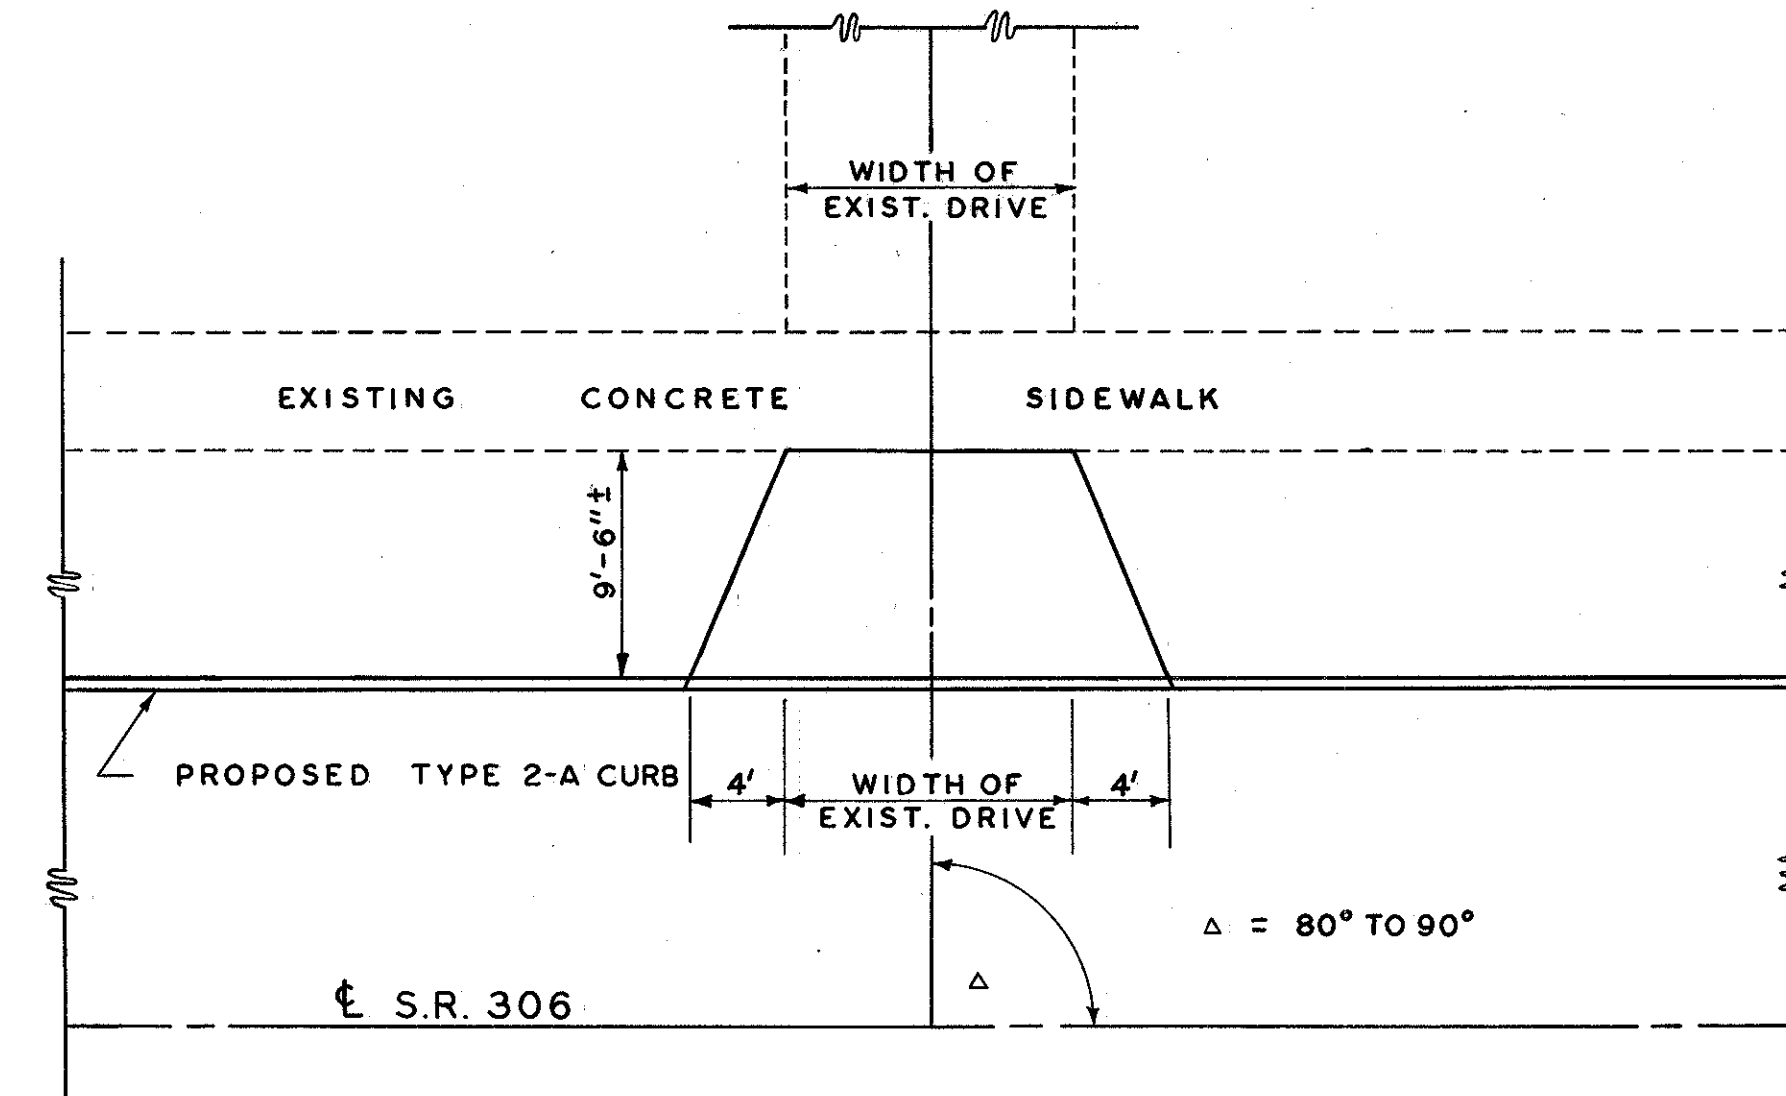

TYPICAL APRON DETAILS
FROM S.R. 84 TO U.S.R. 20