


STORM SEWER OUTLET

RIGHT STA. 323+14


FED. RD. DIVISION	STATE	PROJECT
2	OHIO	

23
48

LAKE COUNTY
LAK. 306 - 5.56

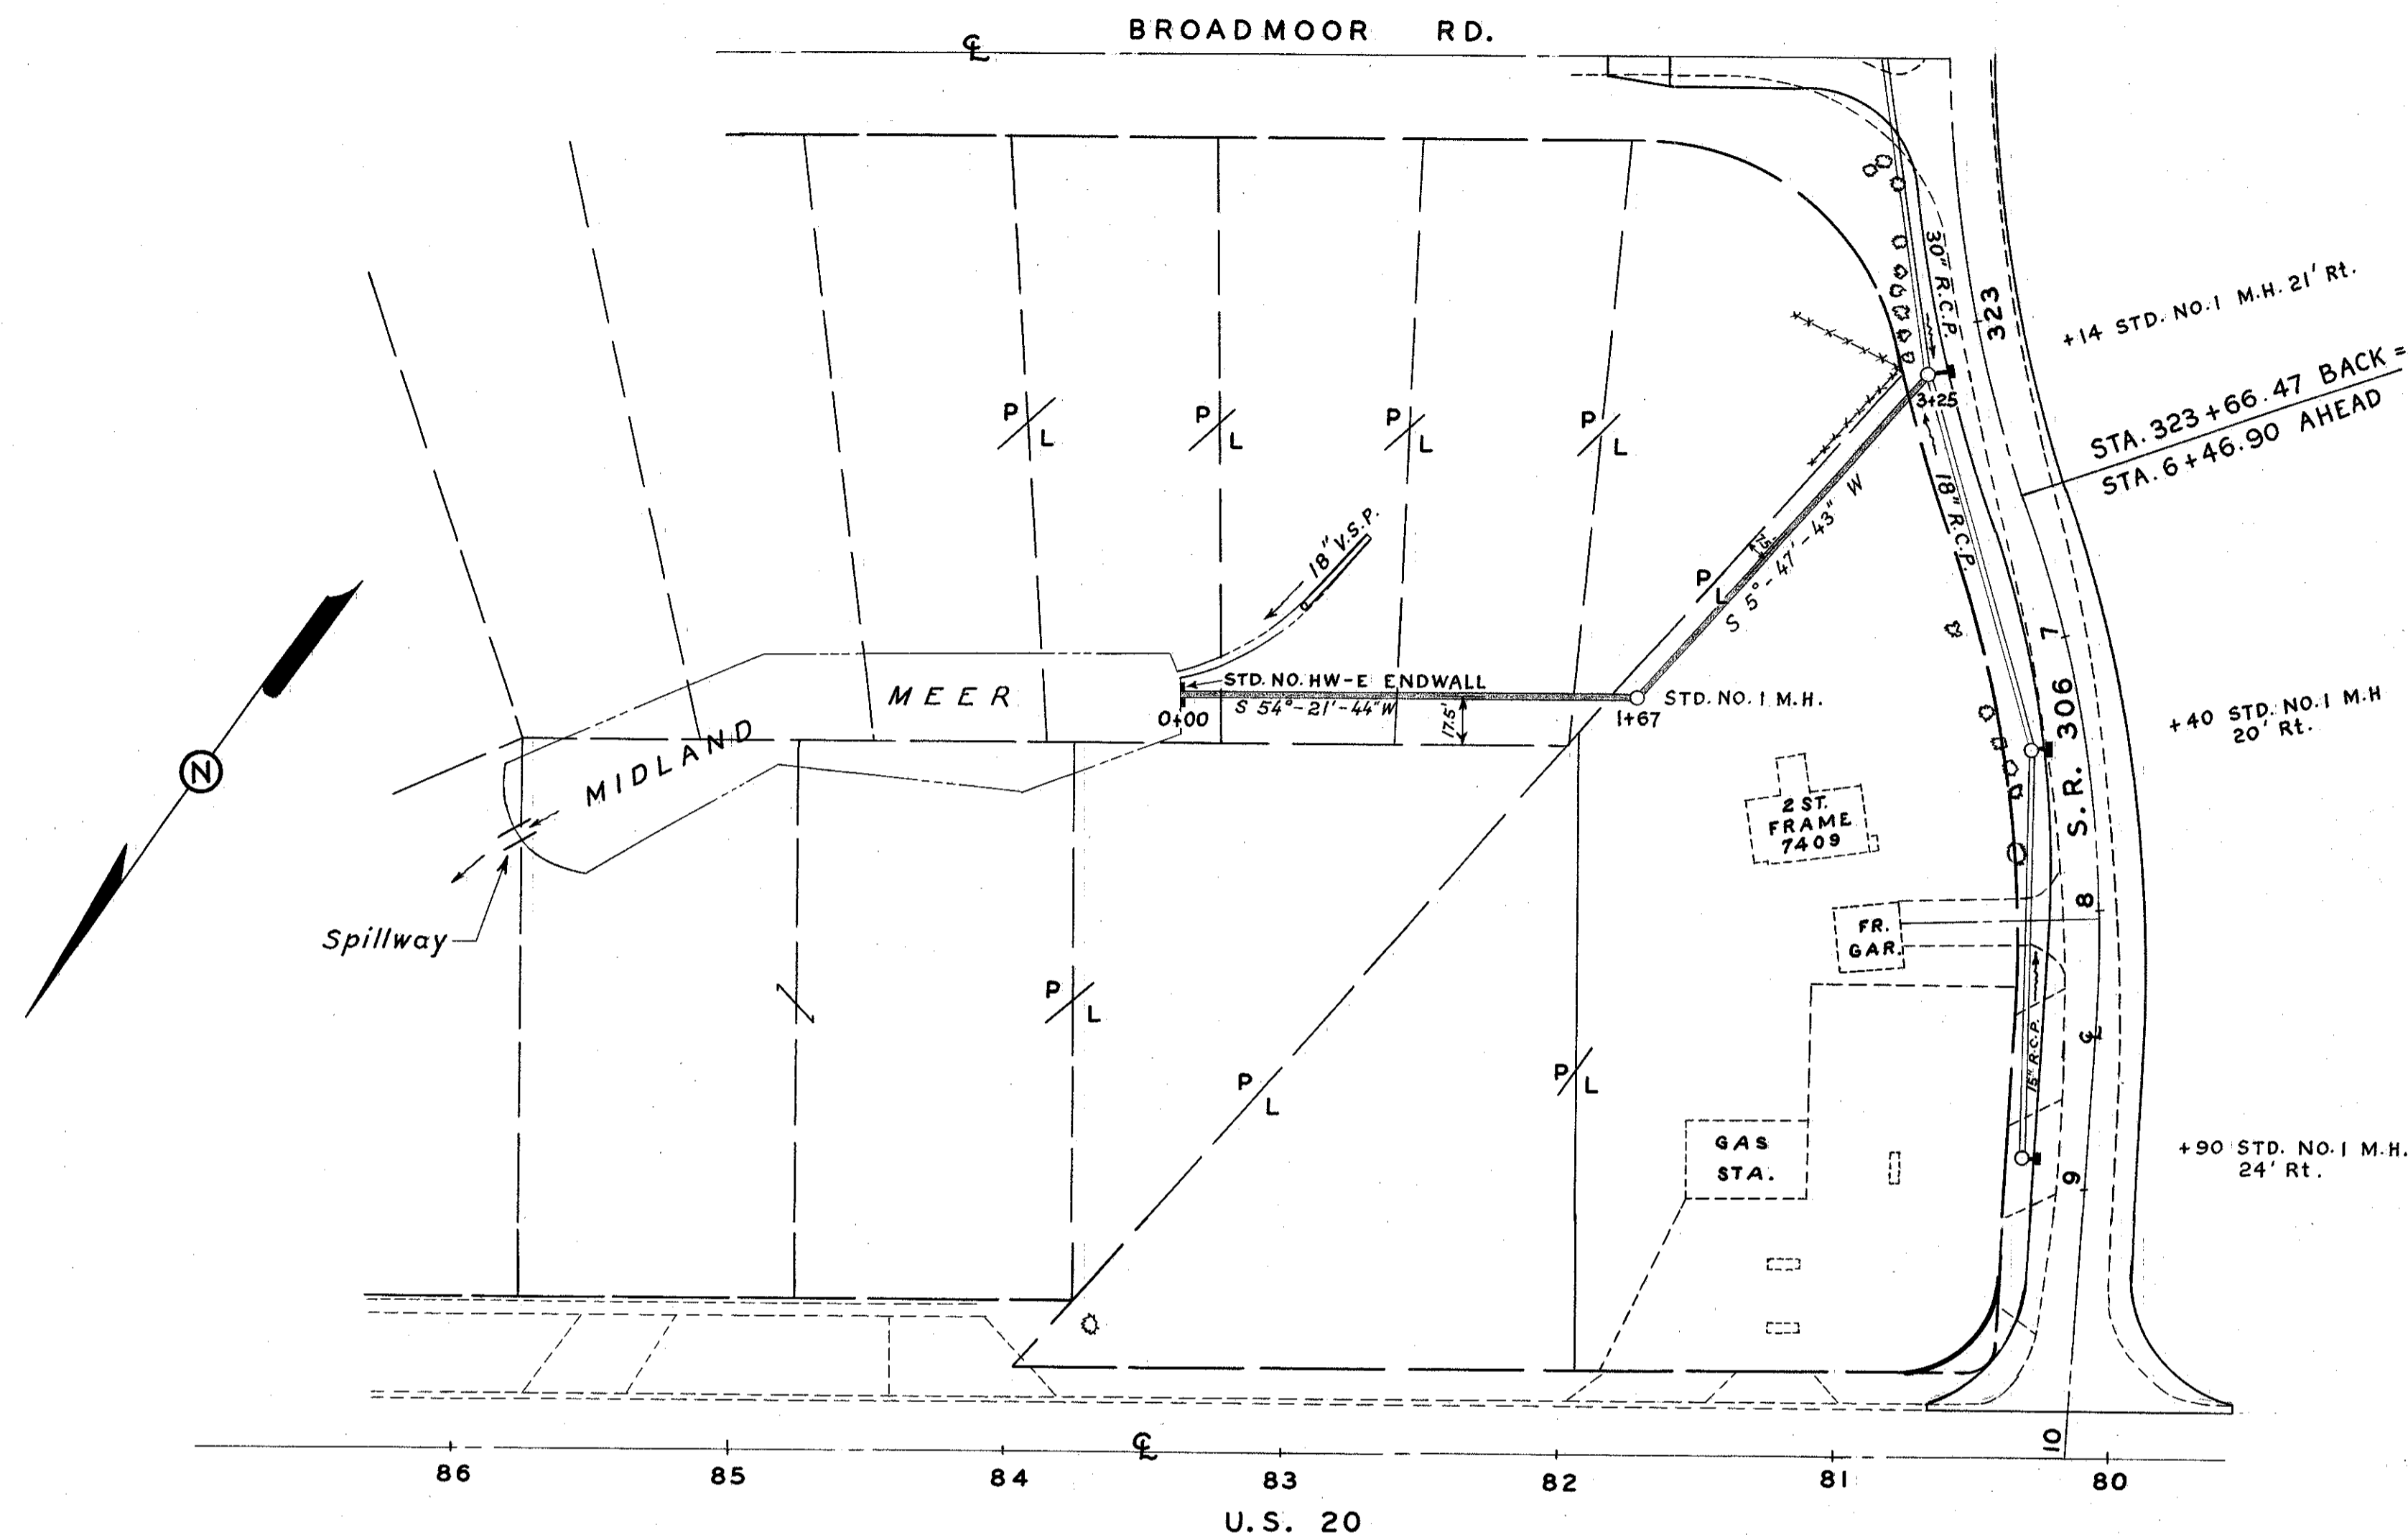

FOR STORM SEWER QUANTITIES
SEE SHEET NO. 12

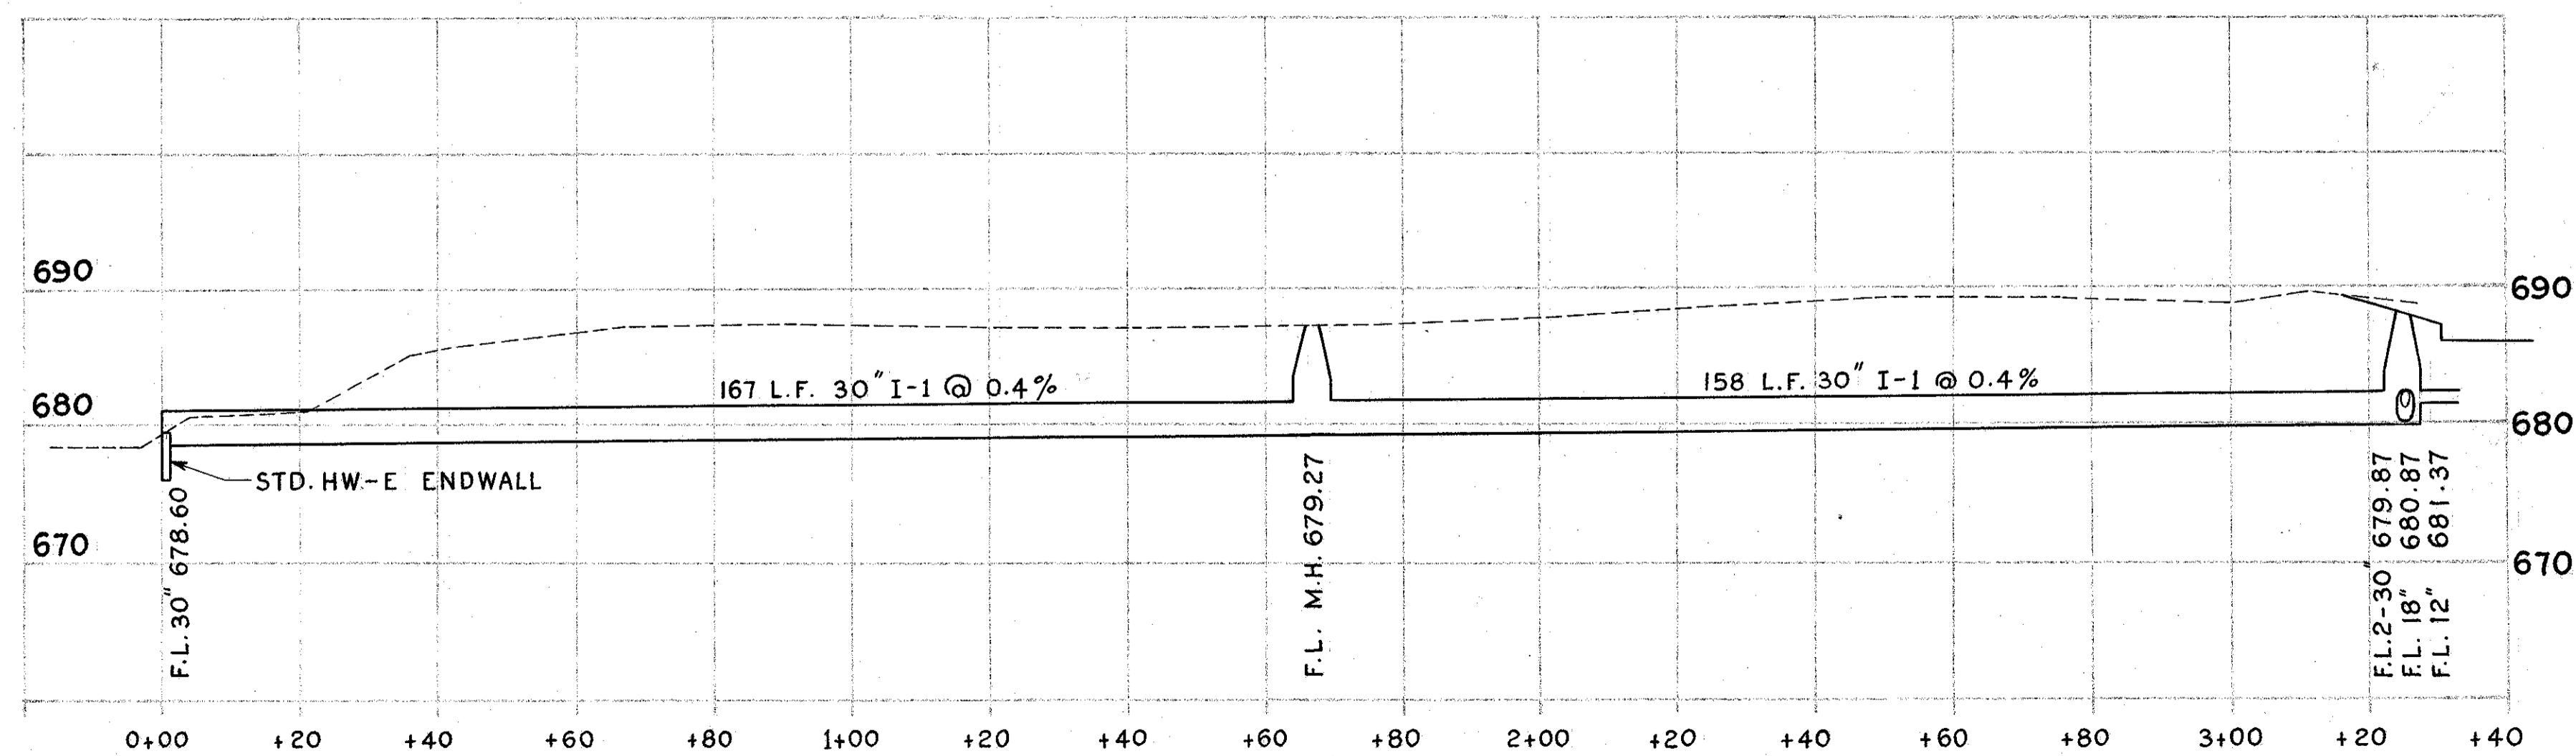

SCALE:
HORIZ. 1" = 20'
VERT. 1" = 10'

STORM SEWER DETAILS