


951

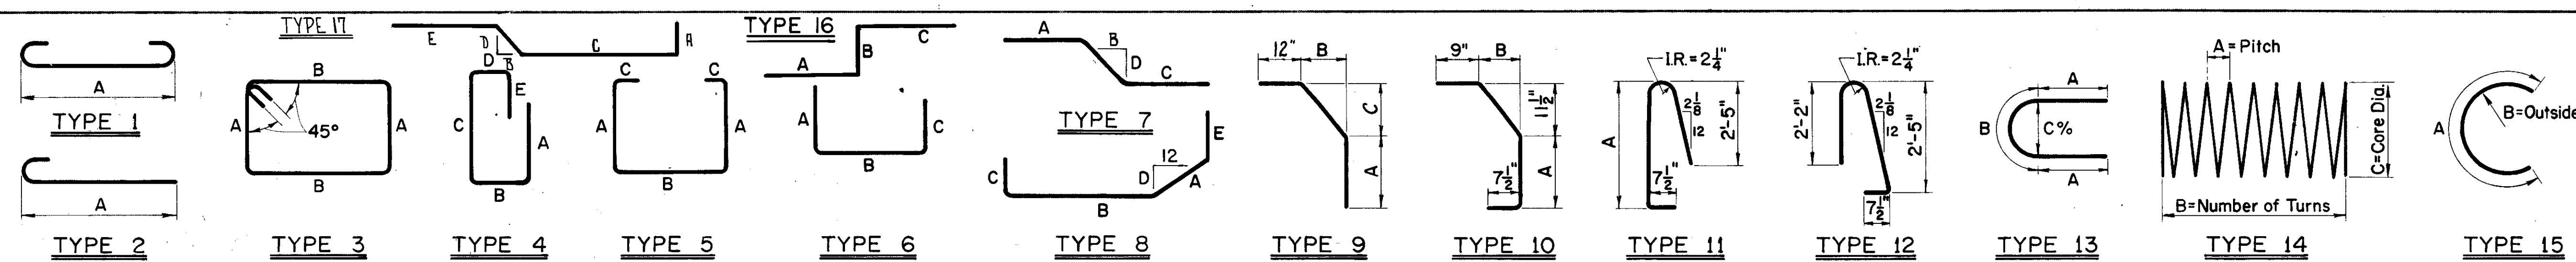

FHWA REGION	STATE	PROJECT
5	OHIO	

LAKE COUNTY
LAK - 306-6.15

LEGEND

R.Rt. = Rear Right Rt.Br. = Right Bridge
 R.Lt. = Rear Left Lt.Br. = Left Bridge
 C.Rt. = Center Right Fwd. = Forward
 C.Lt. = Center Left
 F.Rt. = Forward Right
 F.Lt. = Forward Left

MARK	NO.	LENGTH	WEIGHT	TYPE	A	B	C	D	E	R.Rt.	R.Lt.	F.Rt.	F.Lt.	MARK	NO.	LENGTH	WEIGHT	TYPE	A	B	C	D	E	MARK	NO.	LENGTH	WEIGHT	TYPE	A	B	C	D	E	Rt.Br.	Lt.Br.							
				TOP SLAB										BOTTOM SLAB										WALLS																		
T-501	17	12'-1"	214	16	1'-1"	4'-0"	7'-3"							S-722	42	4'-9"	408	6	3'-8"	1'-3"						W-741	4	5'-10"	48	STR.												
T-502	7	21'-1"	154	STR.										S-723	34	8'-6"	591	7	3'-6"	2'-8"	2'-2"	14"			W-742	4	6'-4"	52	6	4'-4"	2'-2"											
T-503	8	10'-8"	89	STR.										S-724	20	7'-2"	293	6	6'-1"	1'-3"					W-743	26	5'-6"	292	STR.													
T-504	10	25'-8"	268	STR.										S-732	2	5'-0"	20	STR.							W-744	4	10'-0"	82	6	8'-0"	2'-2"											
T-505	9	4'-0"	38	STR.										S-735	494	6'-8"	6732	9	2'-10"	14"	32"			W-745	4	13'-6"	110	6	11'-6"	2'-2"												
T-506	5	6'-10"	36	STR.										S-501	132	7'-6"	1033	STR.																								
T-507	2	10'-10"	23	STR.										WALLS										W-748	2	17'-8"	72	6	16'-8"	2'-2"												
T-508	2	11'-4"	24	STR.										W-501	13	4'-6"	61	8	1'-5"		2'-2"	0'-11"	1'-2"			W-750	4	6'-4"	52	6	4'-4"	2'-2"										
T-511	7	26'-0"	190	STR.										W-502	1	18'-2"	19	STR.																								
T-512	22	24'-8"	566	STR.										W-503	27	4'-4"	122	STR.																								
T-513	33	6'-5"	221	6	5'-0"	1'-7"								W-504	8	5'-10"	49	7		3'-0"	1'-11"	2'-7"			W-752	6	21'-11"	269	STR.													
T-514	2	23'-2"	48	STR.										W-505	62	11'-0"	711	STR.																								
T-515	24	5'-6"	138	3	1'-4"	1'-2"								W-506	80	10'-0"	834	STR.																								
T-516	4	4'-2"	17	STR.										W-601	18	14'-0"	379	STR.																								
T-517	8	3'-0"	25	STR.										W-602	18	16'-2"	437	6	1'-11"	14'-5"																						
T-518	8	1'-6"	13	STR.										W-603	29	10'-4"	450	STR.																								
T-519	4	5'-6"	23	STR.										W-604	29	12'-9"	555	6	1'-11"	11'-0"						W-768	8	8'-0"	131	STR.												
T-520	1	9'-0"	9	STR.										W-605	19	14'-0"	400	STR.								W-769	5	20'-1"	205	STR.												
T-521	2	7'-6"	16	STR.										W-606	19	16'-5"	469	6	1'-11"	14'-8"																						
T-522	24	6'-2"	154	3	2'-2"	0'-8"								W-607	14	7'-0"	147	STR.																								
T-523	11	13'-6"	155	STR.										W-608	4	12'-2"	73	STR.								W-801	170	6'-2"	2799	6	3'-10"	2'-6"										
T-524	4	9'-8"	40	STR.										W-609	10	11'-0"	165	STR.								W-802	32	27'-4"	2335	6	2'-6"	25'-0"										
T-525	24	7'-2"	179	3	2'-2"	1'-2"								W-701	34	23'-9"	1651	STR.								W-803	22	30'-2"	1772	6	2'-6"	27'-10"										
T-616	2	5'-3"	16	STR.										W-702	12	25'-9"	632	6	24'-5"	1'-6"					W-804	52	31'-0"	4304	6	2'-6"	26'-4"	2'-6"										
T-617	4	15'-0"	90	STR.										W-703	5	22'-1"	226	6	20'-9"	1'-6"					W-805	8	11'-0"	235	STR.													
T-601	20	10'-3"	308	16	1'-11"	4'-0"	4'-8"							W-704	2	22'-9"	93	STR.							W-806	4	8'-10"	94	6	6'-6"	2'-6"											
T-602	9	6'-6"	88	STR.										W-705	20	5'-6"	225	6	3'-6"	2'-2"					W-807	2	7'-8"	43	6	5'-4"	2'-6"											
T-603	17	11'-6"	234	STR.										W-706	12	11'-0"	270	STR.							W-808	30	30'-4"	2430	6	2'-6"	25'-8"	2'-6"										
T-604	12	8'-9"	158	STR.										W-707	6	25'-4"	311	6	2'-2"	21'-4"	2'-2"				W-809	2	16'-2"	86	6	13'-10"	2'-6"											
T-605	2	10'-0"	30	STR.										W-708	16	20'-0"	654	STR.							W-810	4	17'-4"	185	6	15'-0"	2'-6"											
T-606	7	12'-0"	126	STR.										W-709	16	22'-0"	719	6	20'-8"	1'-6"					W-811	22	31'-0"	1821	17	2'-6"	0'-12"	25'-2"	4"	2'-6"								
T-607	4	13'-0"	78	STR.																																						
T-608	8	23'-3"	279	STR.										W-713	73	17'-5"	2599	7	2'-2"	12"	14'-3"	4"																				
T-609	4	4'-4"	26	STR.										W-714	73	16'-11"	2524	STR.																								
T-610	14	16'-8"	350	STR.										W-715	10	16'-0"	327	6	14'-0"	2'-2"																						
T-611	33	10'-7"	525	16	5'-0"	4'-0"	1'-11"							W-716	14	10'-0"	286	6	8'-0"	2'-2"																						
T-612	6	24'-10"	224	STR.										W-717	20	29'-8"	1213	6	2'-2"	25'-8"	2'-2"																					
T-613	16	15'-8"	377	6	1'-11"	13'-11"								W-718	6	12'-5"	152	STR.																								
T-614	2	11'-10"	36	STR.										W-719	10	8'-7"	175	STR.																								
T-615	1	4'-3"	6	STR.										W-720	2	12'-3"	50	STR.																								
T-701	18	6'-7"	242	STR.										W-721	4	3'-8"	30	STR.																								
T-702	15	4'-11"	151	6	1'-3"	3'-10"								W-722	4	13'-8"	112	STR.																								
T-703	18	21'-4"	785	STR.										W-723	2	2'-8"	11	STR.																								
T-704	16	9'-6"	311	STR.										W-724	2	1'-9"	7	STR.																								
T-705	5	12'-4"	126	STR.										W-725	20	20'-2"	824	6	2'-2"	18'-2"																						
T-706	21	4'-3"	182	STR.										W-726	38	24'-10"	1929	6	2'-2"	22'-10"																						
T-618	3	9'-0"	41	STR.</																																						