
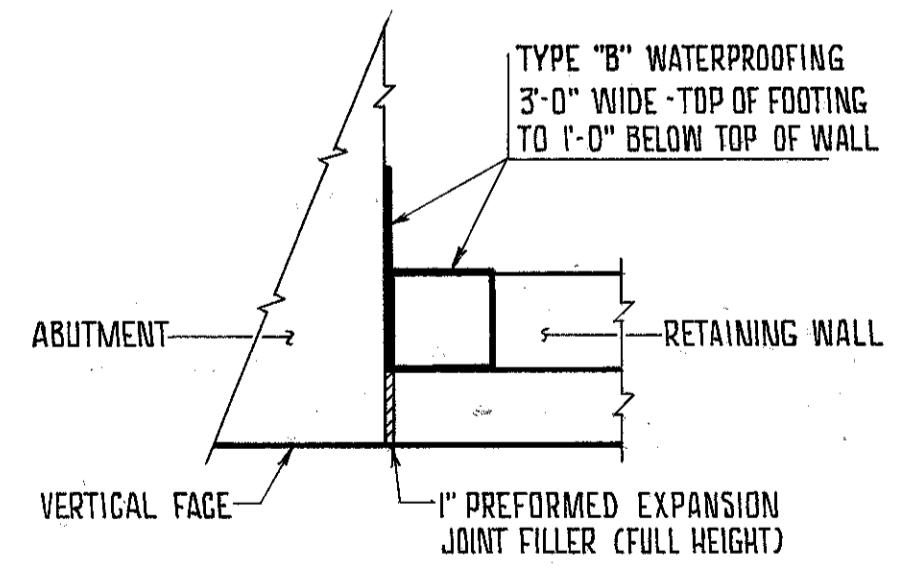
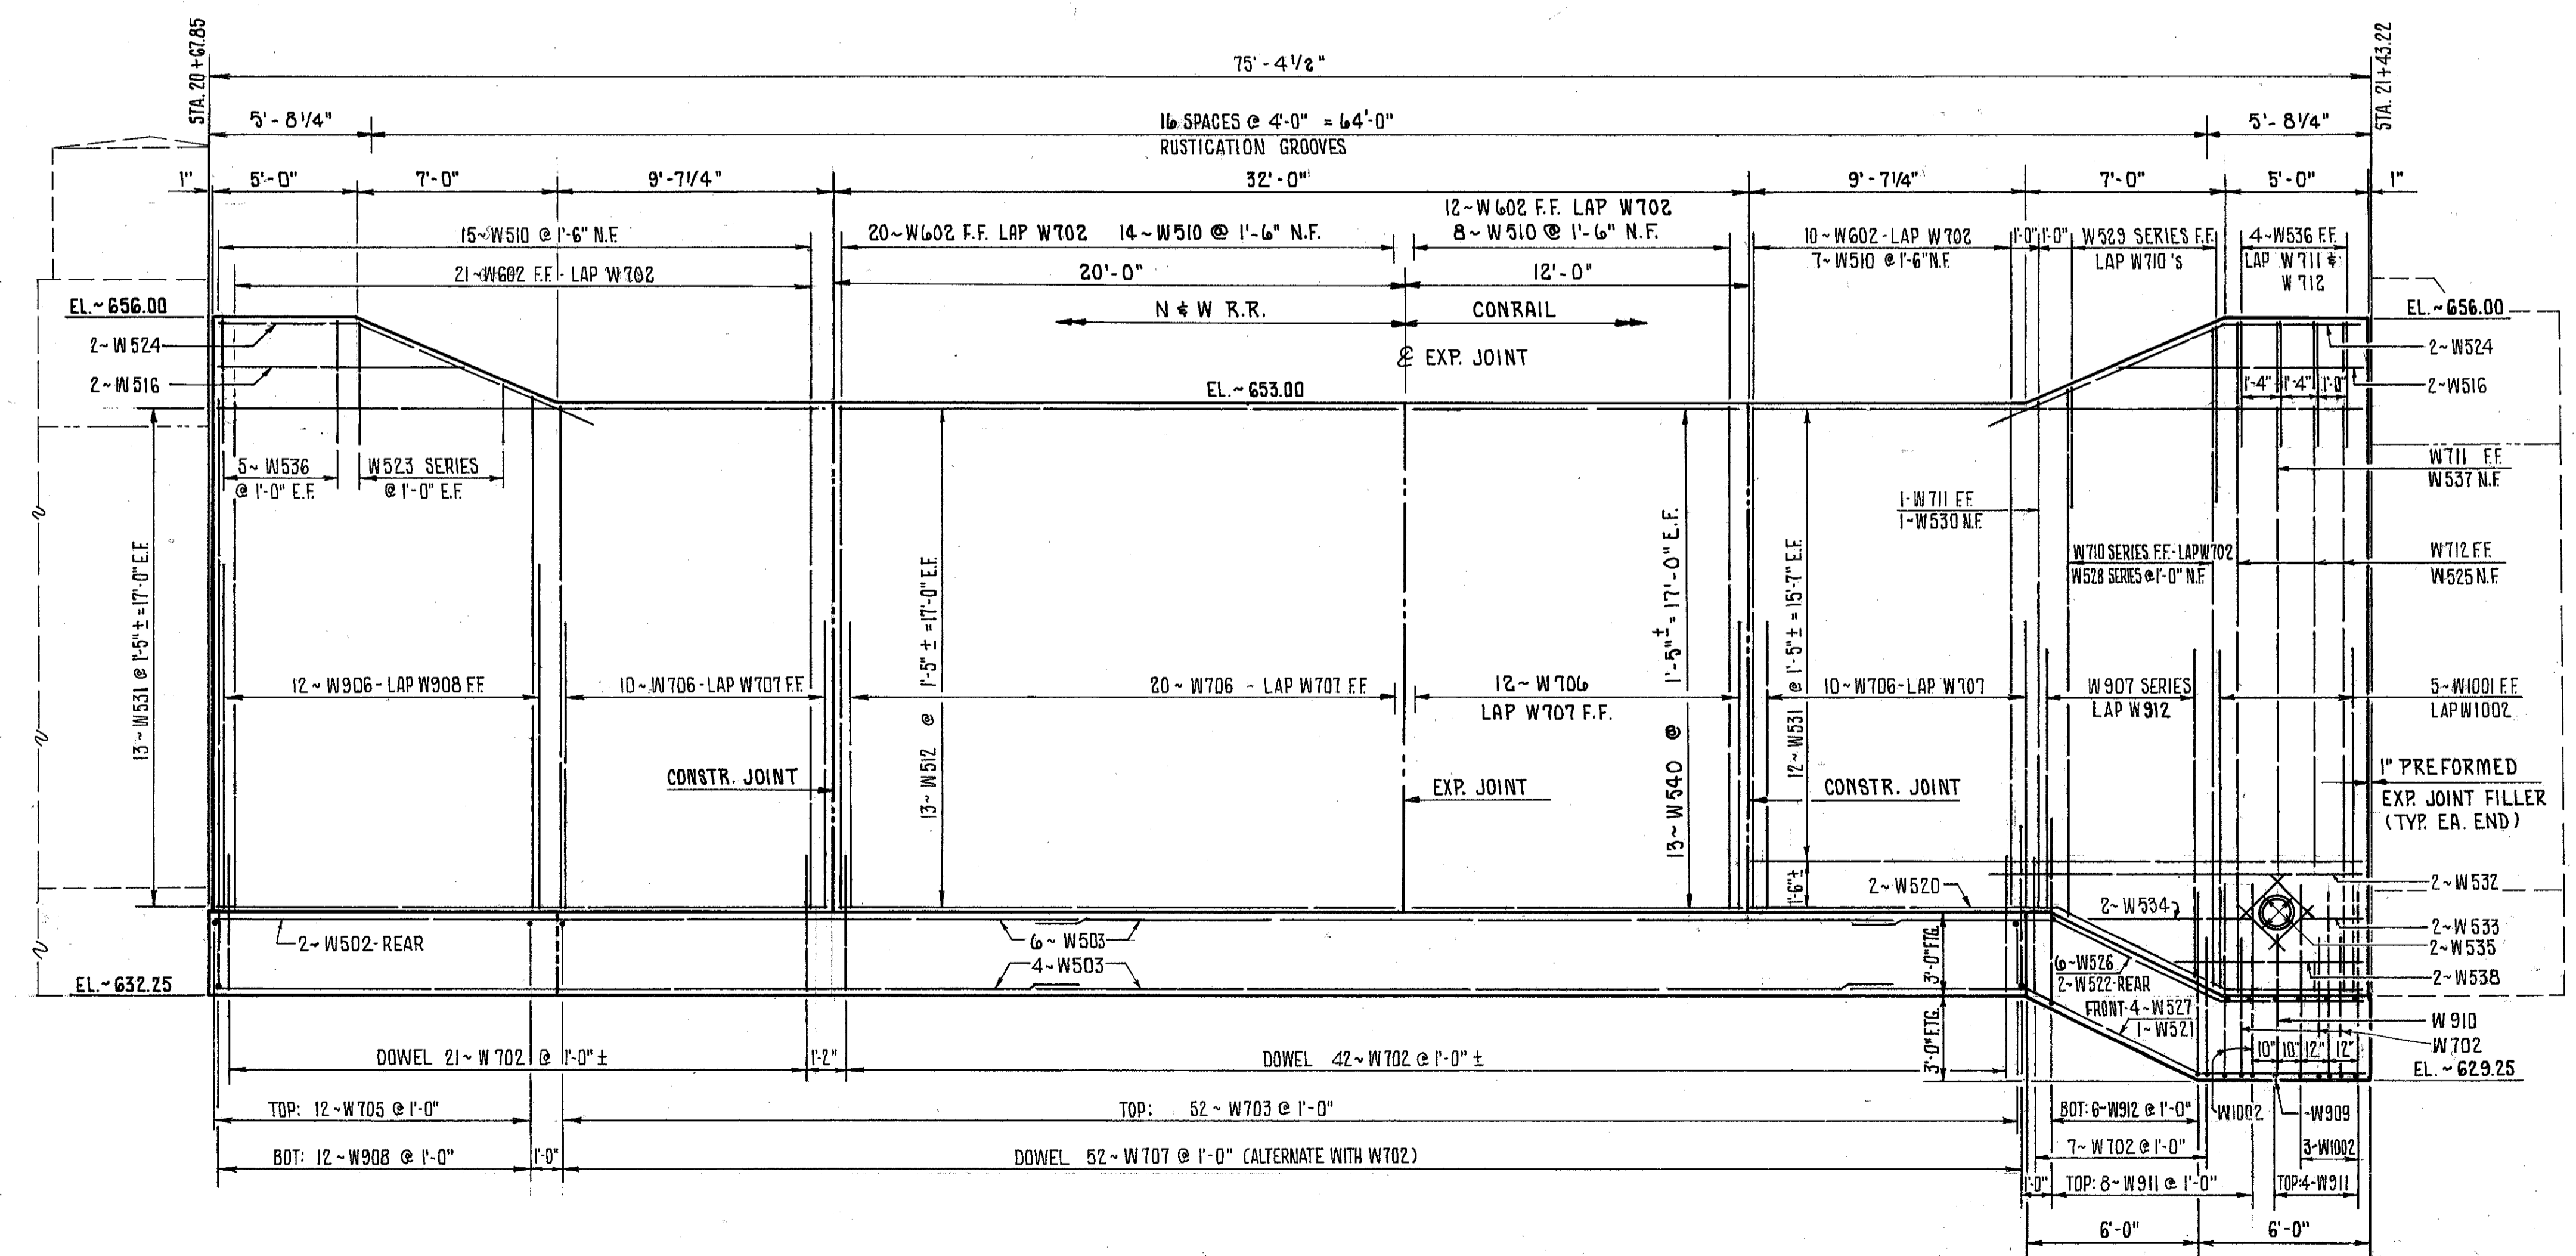
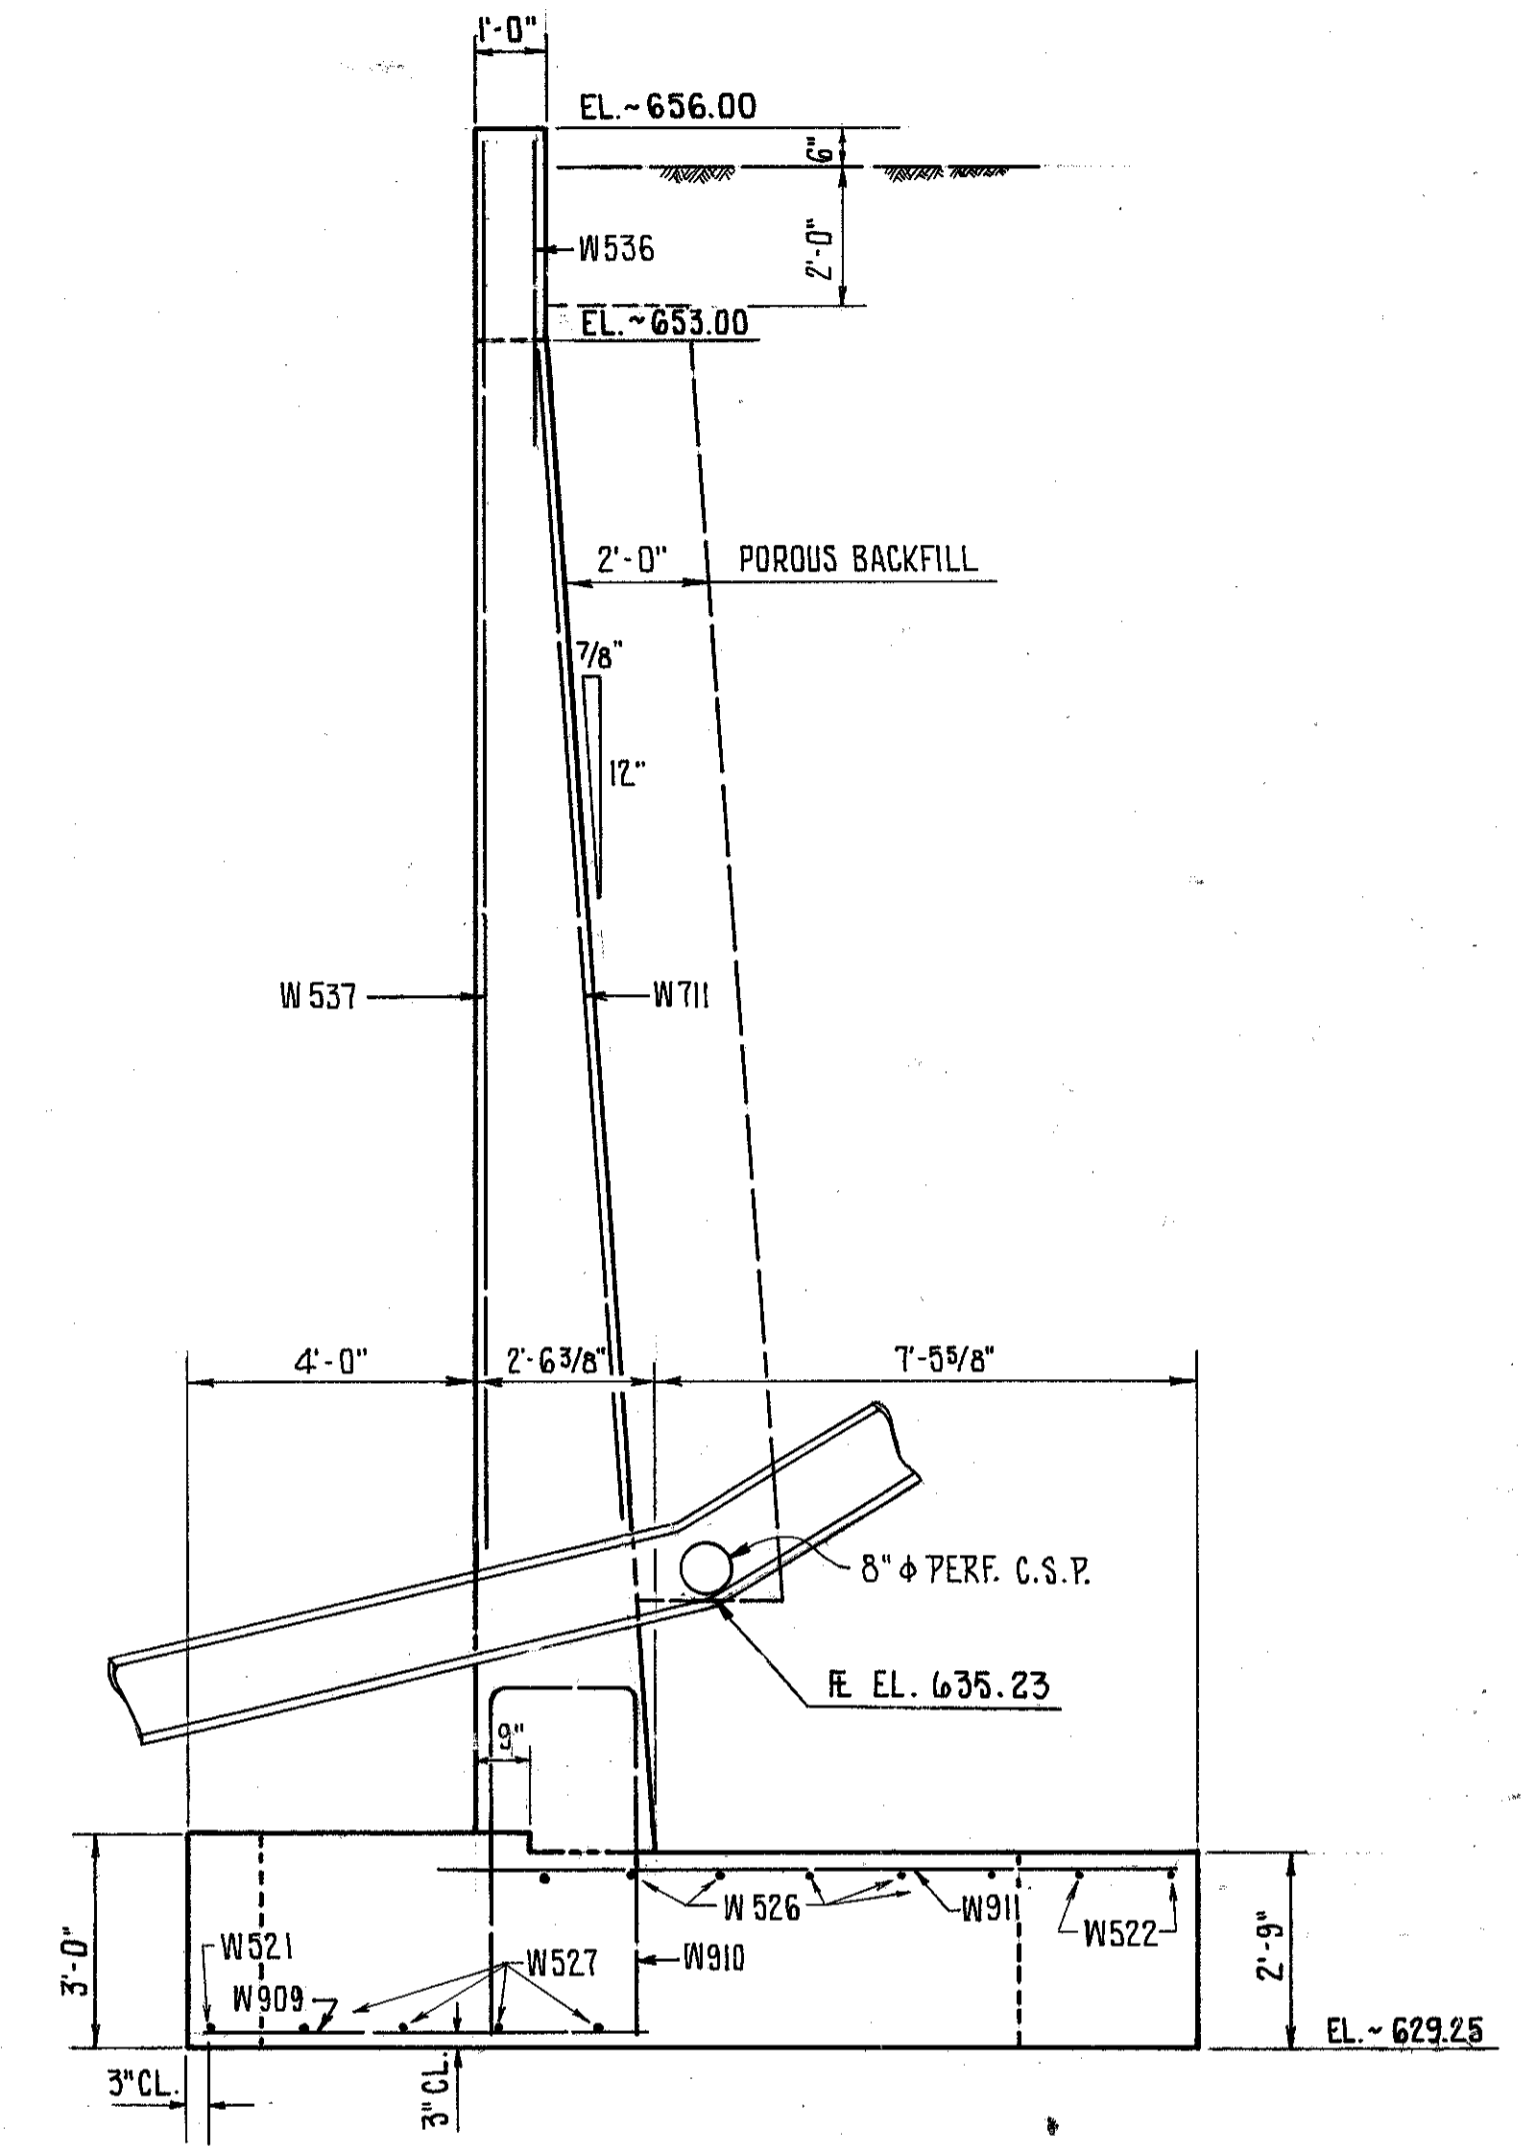


MICROFILMED
APR 24 1984

FHWA REGION	STATE	PROJECT
5	OHIO	

68
101

LAKE COUNTY
LAK 306-6.15

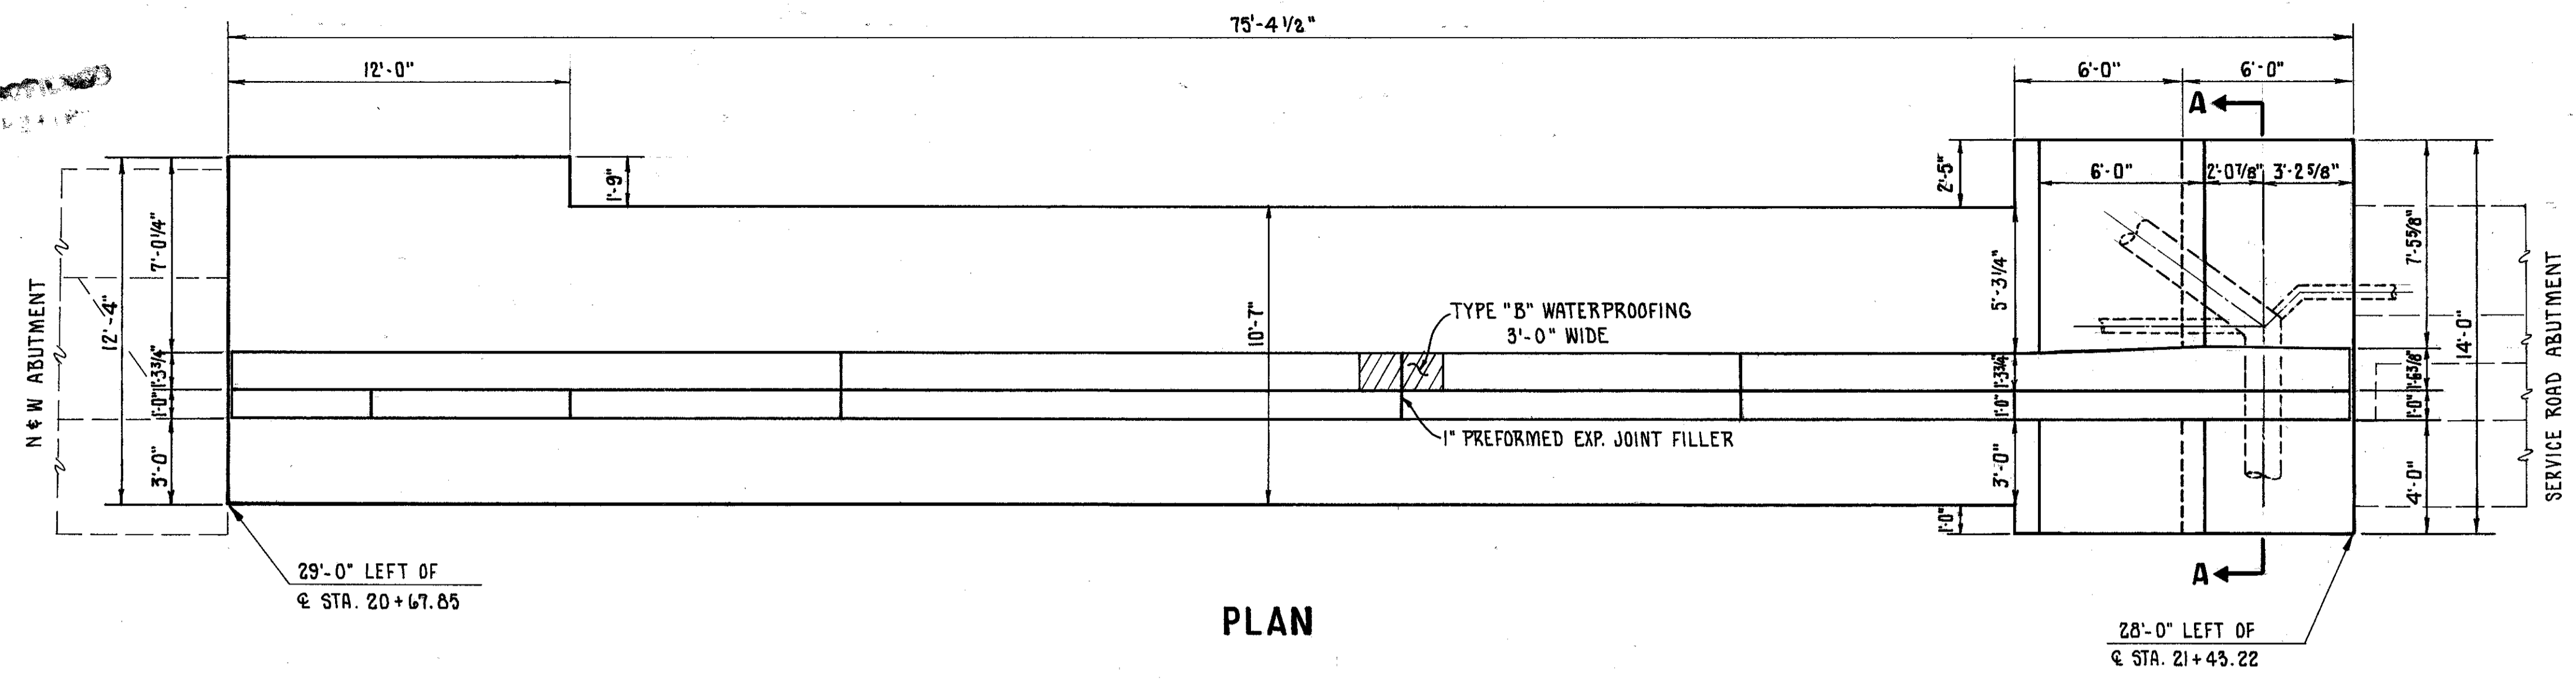

LEGEND

N.F. = NEAR FACE
F.F. = FAR FACE
E.F. = EACH FACE

BAR LAP

5 - 1'-7"

W702, W707 = 3'-7"

W908, W912 = 6'-0"

W1002 = 7'-8"

FRANKLIN CONSULTANTS INC.		8 / 28
COLUMBUS, OHIO		
WEST RETAINING WALL		
BRIDGE NO. LAK - 306-0635		
S. R. 306 UNDER N & W RAILROAD		
DESIGNED	DRAWN	TRACED
SM	SM	GKS
CHECKED	REVIEWED	DATE
MM	JF	10/22/79

BRUNING 44132 30845.1