




MICROFILMED
APR 24 1984

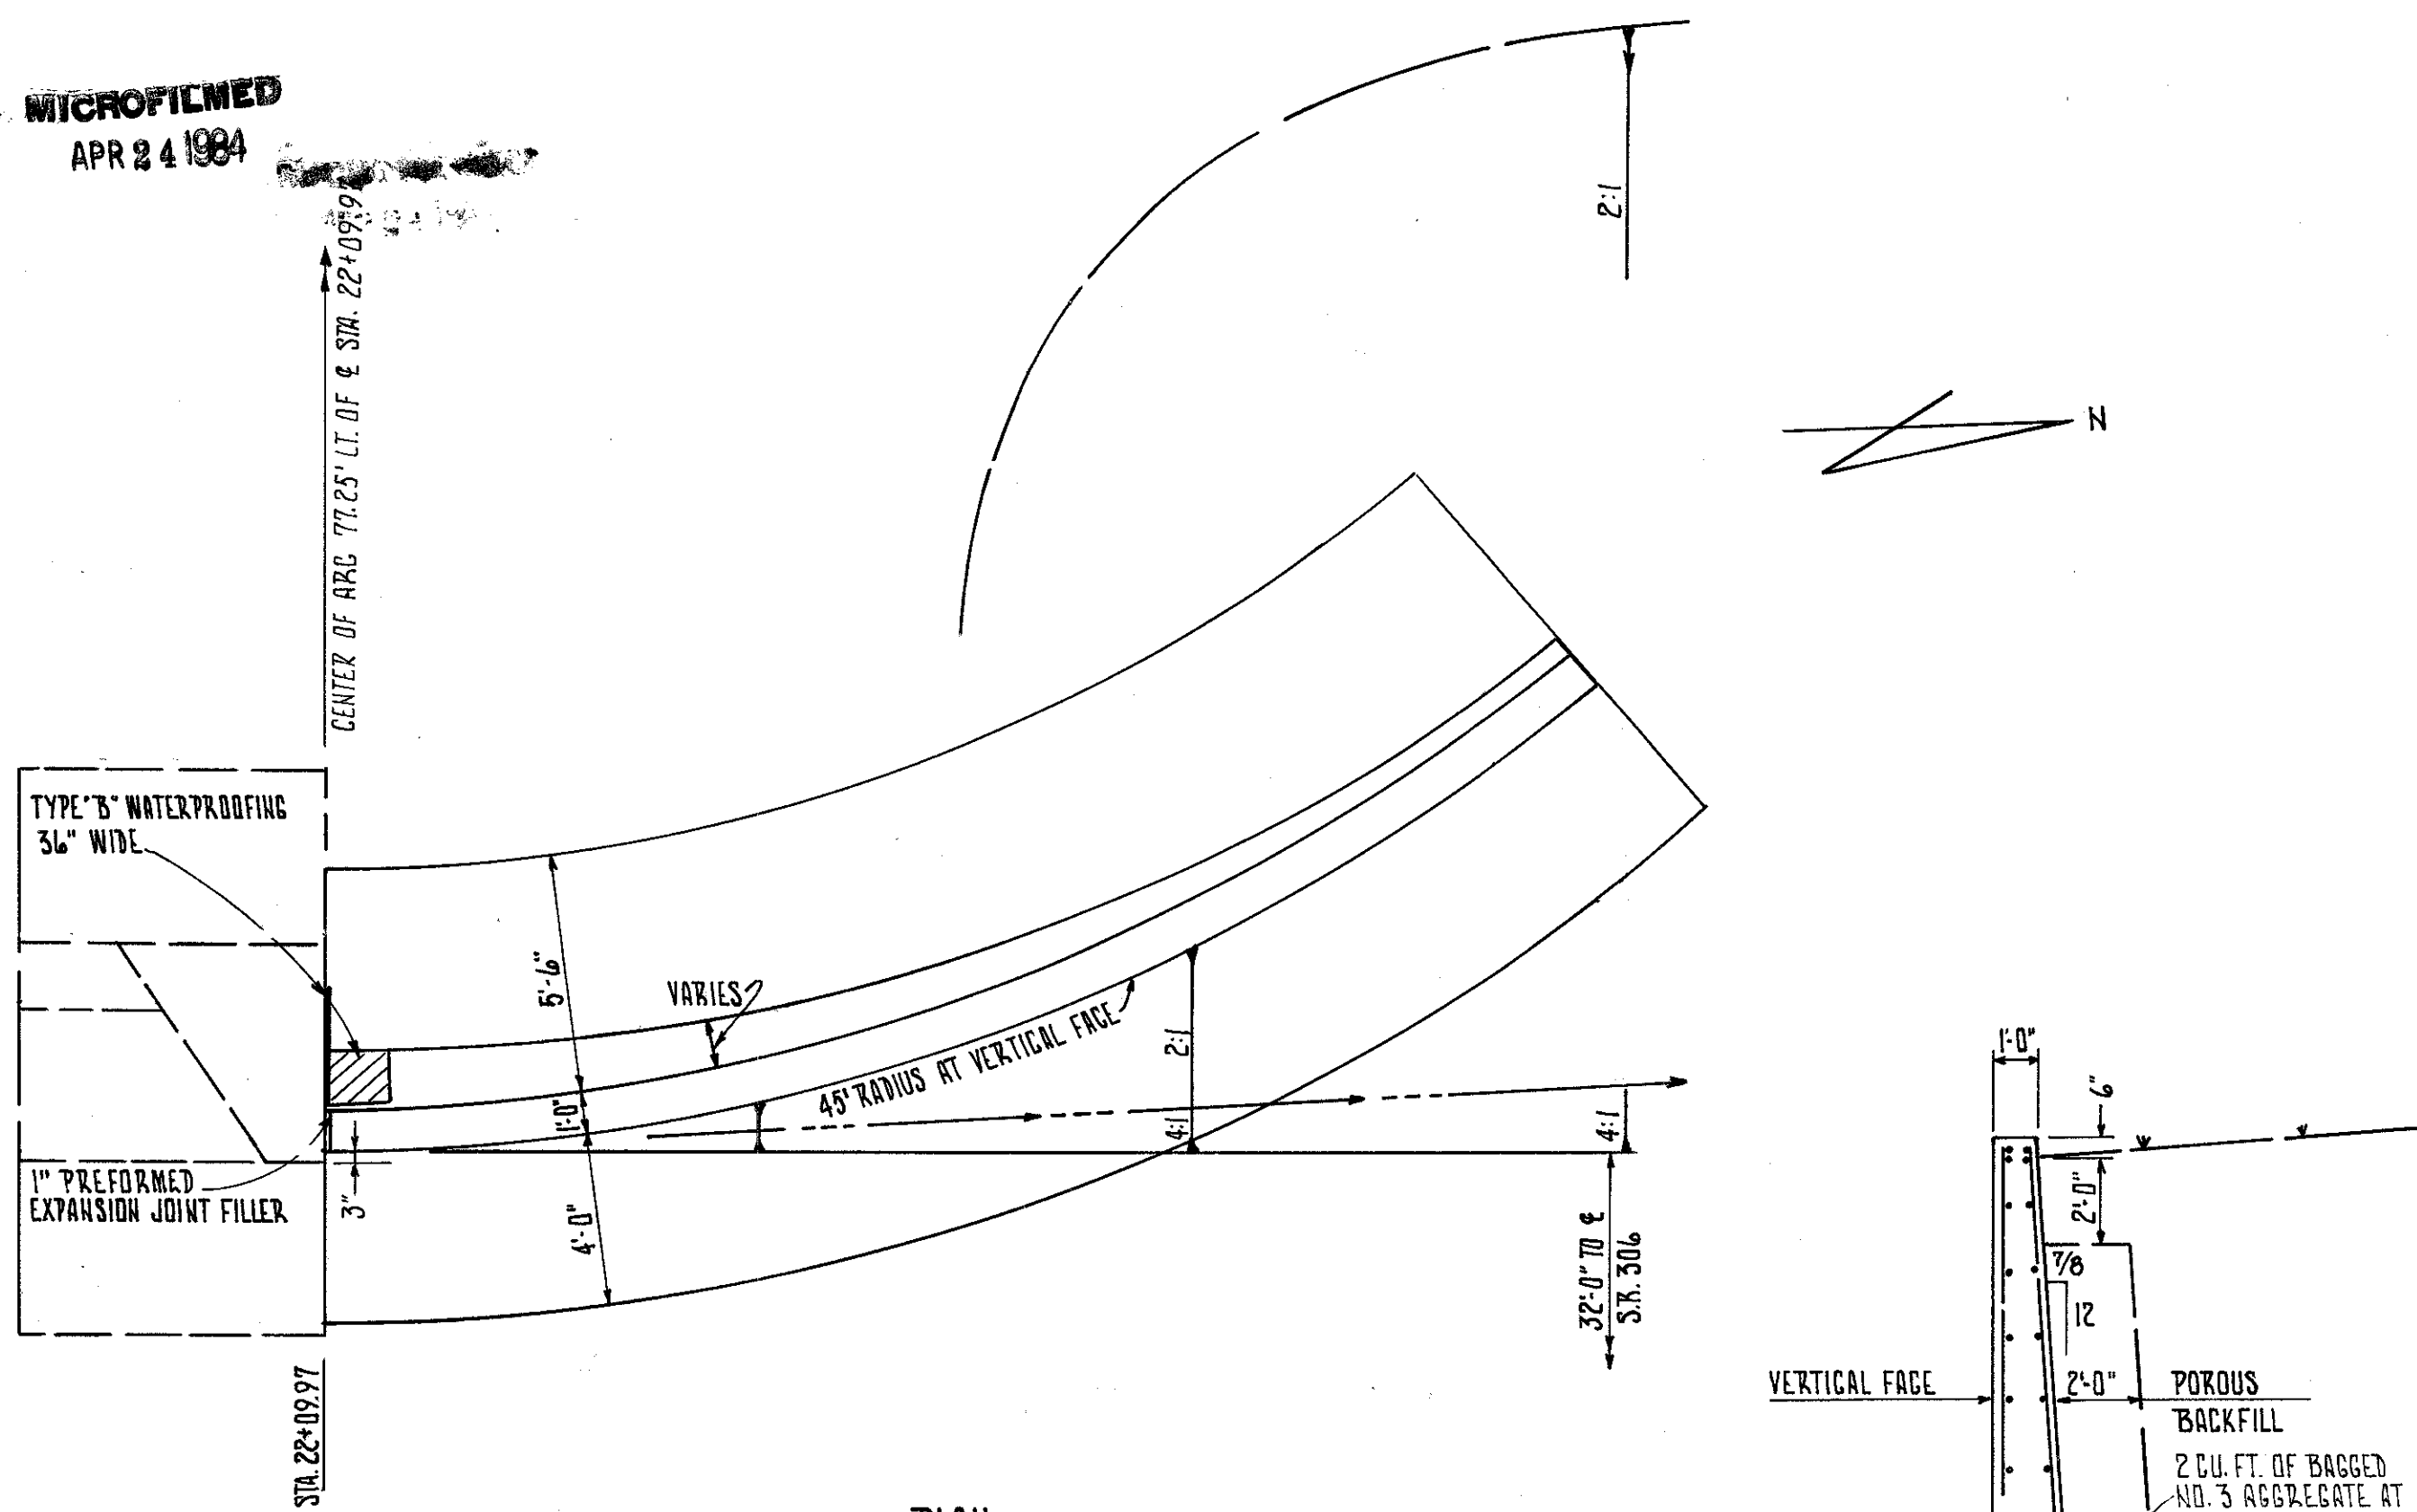


PLAN

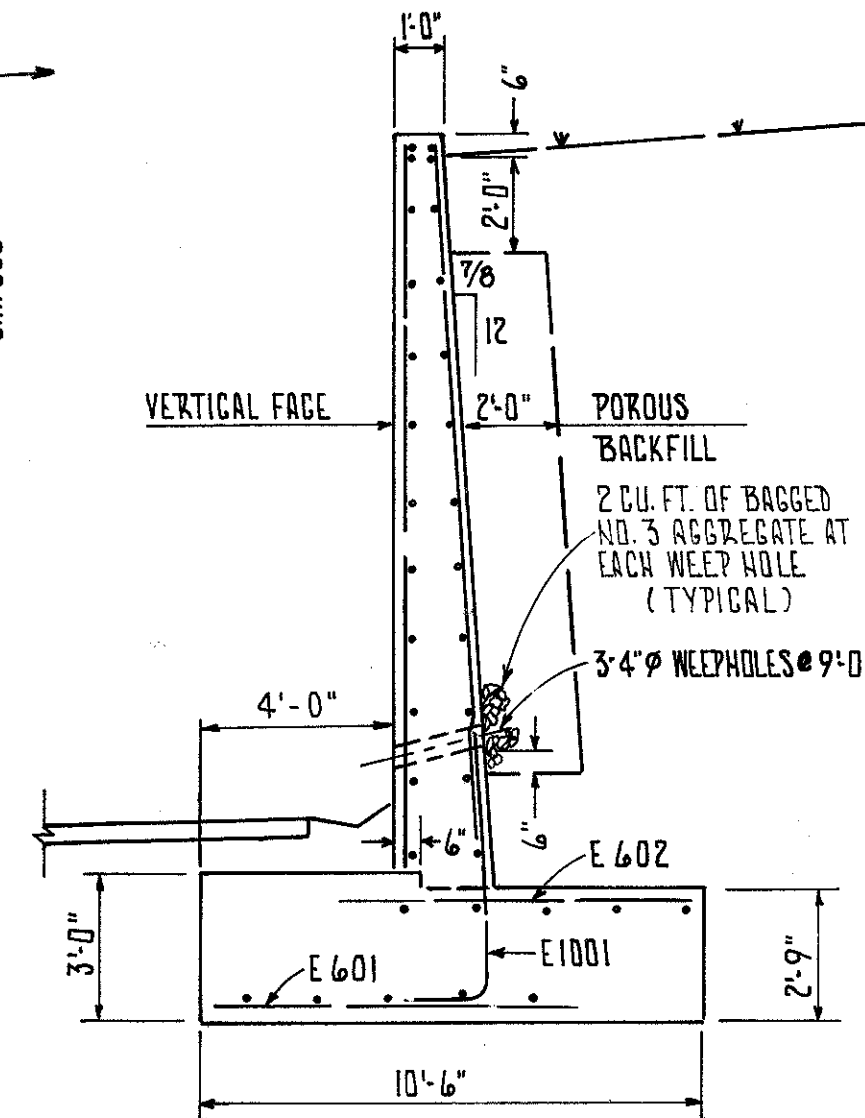


SECTION A-A

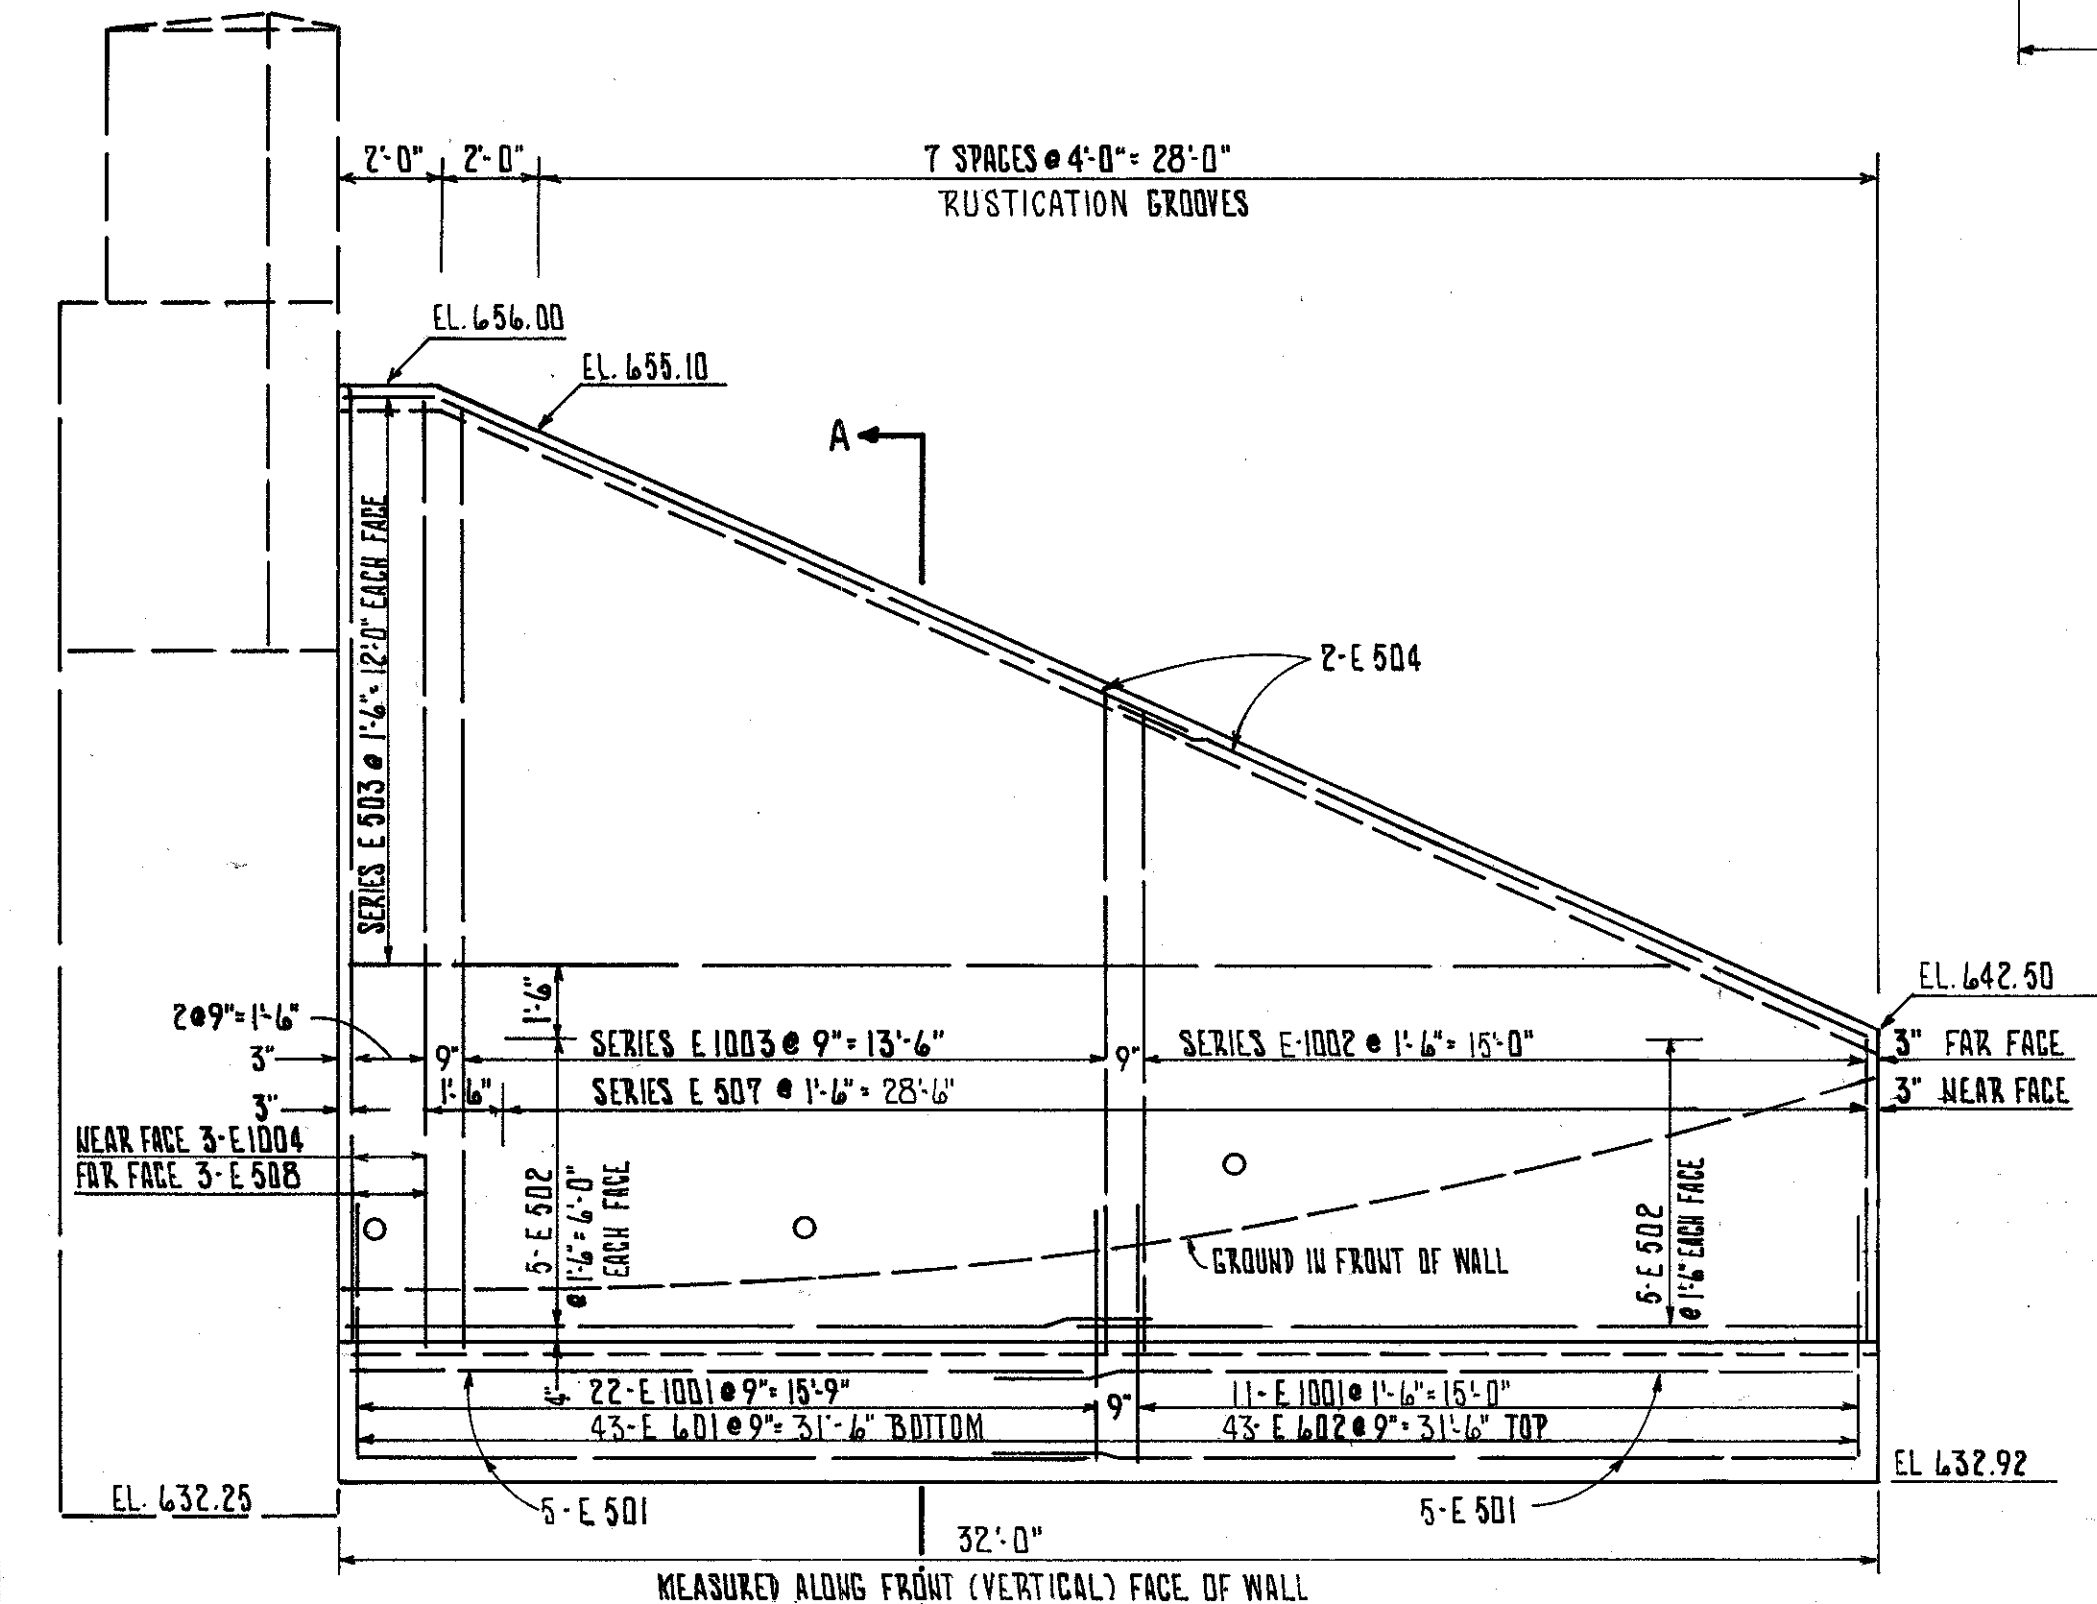


DEVELOPED ELEVATION NORTHWEST WINGWALL

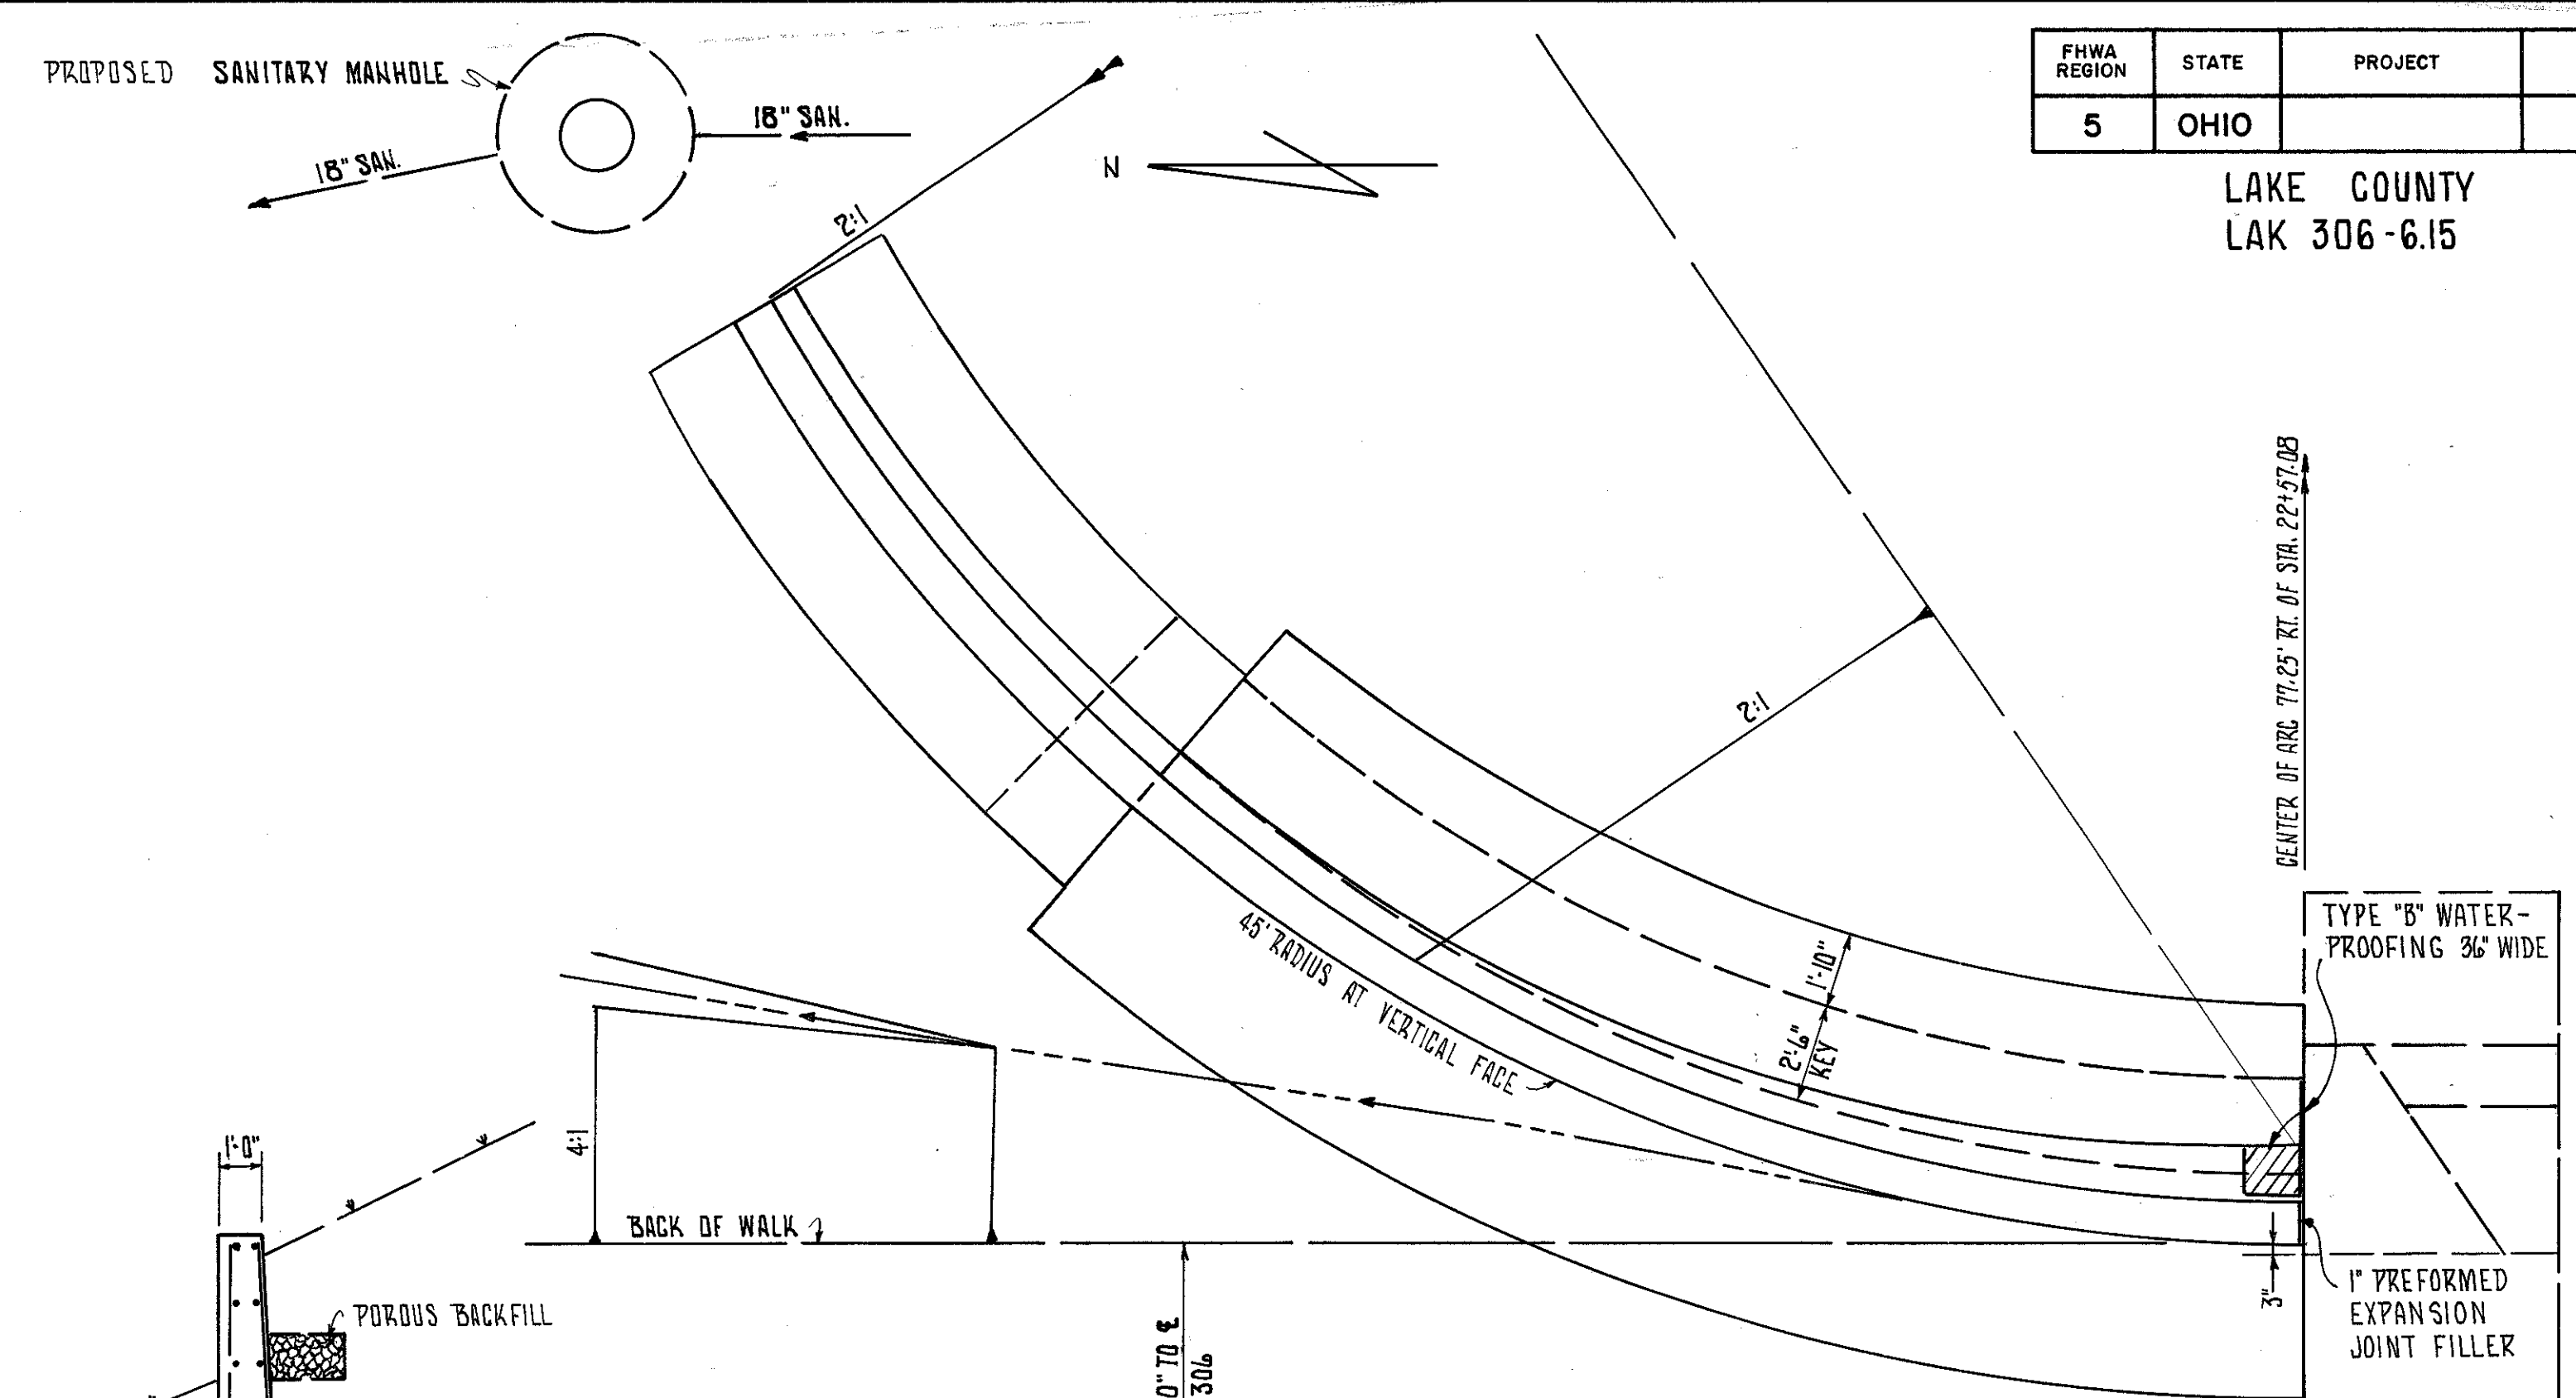

PLAN

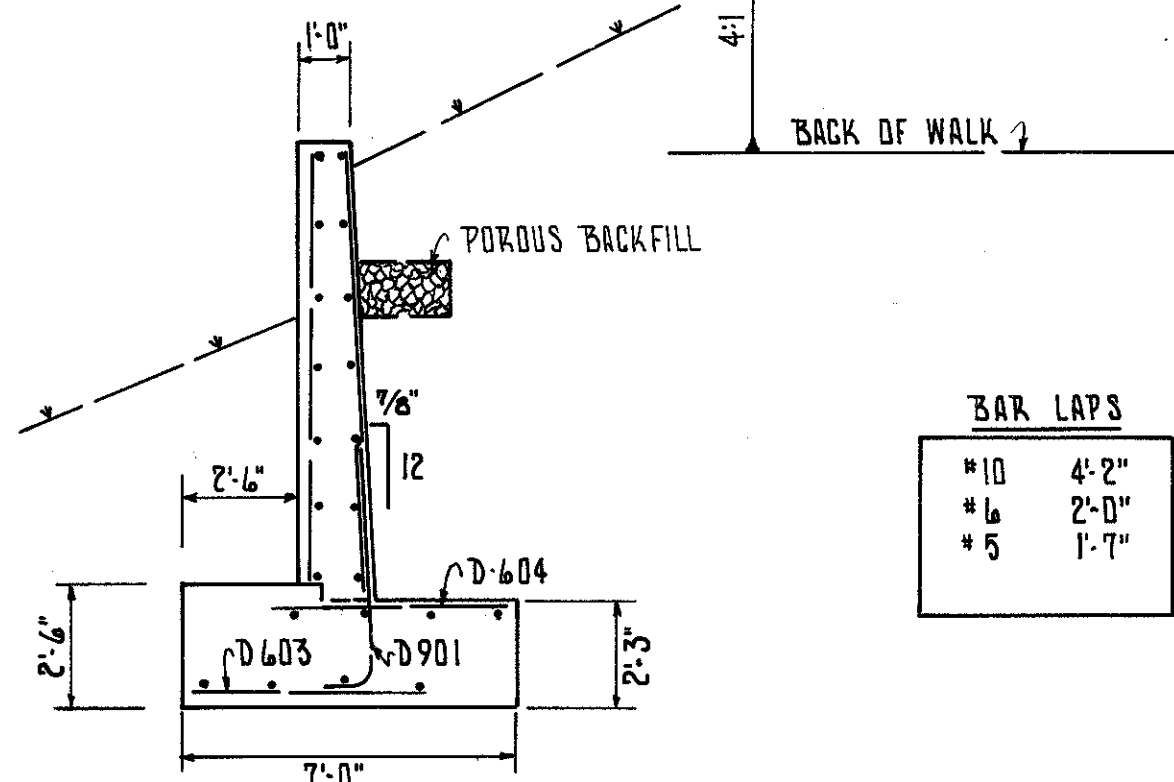


SECTION B-B

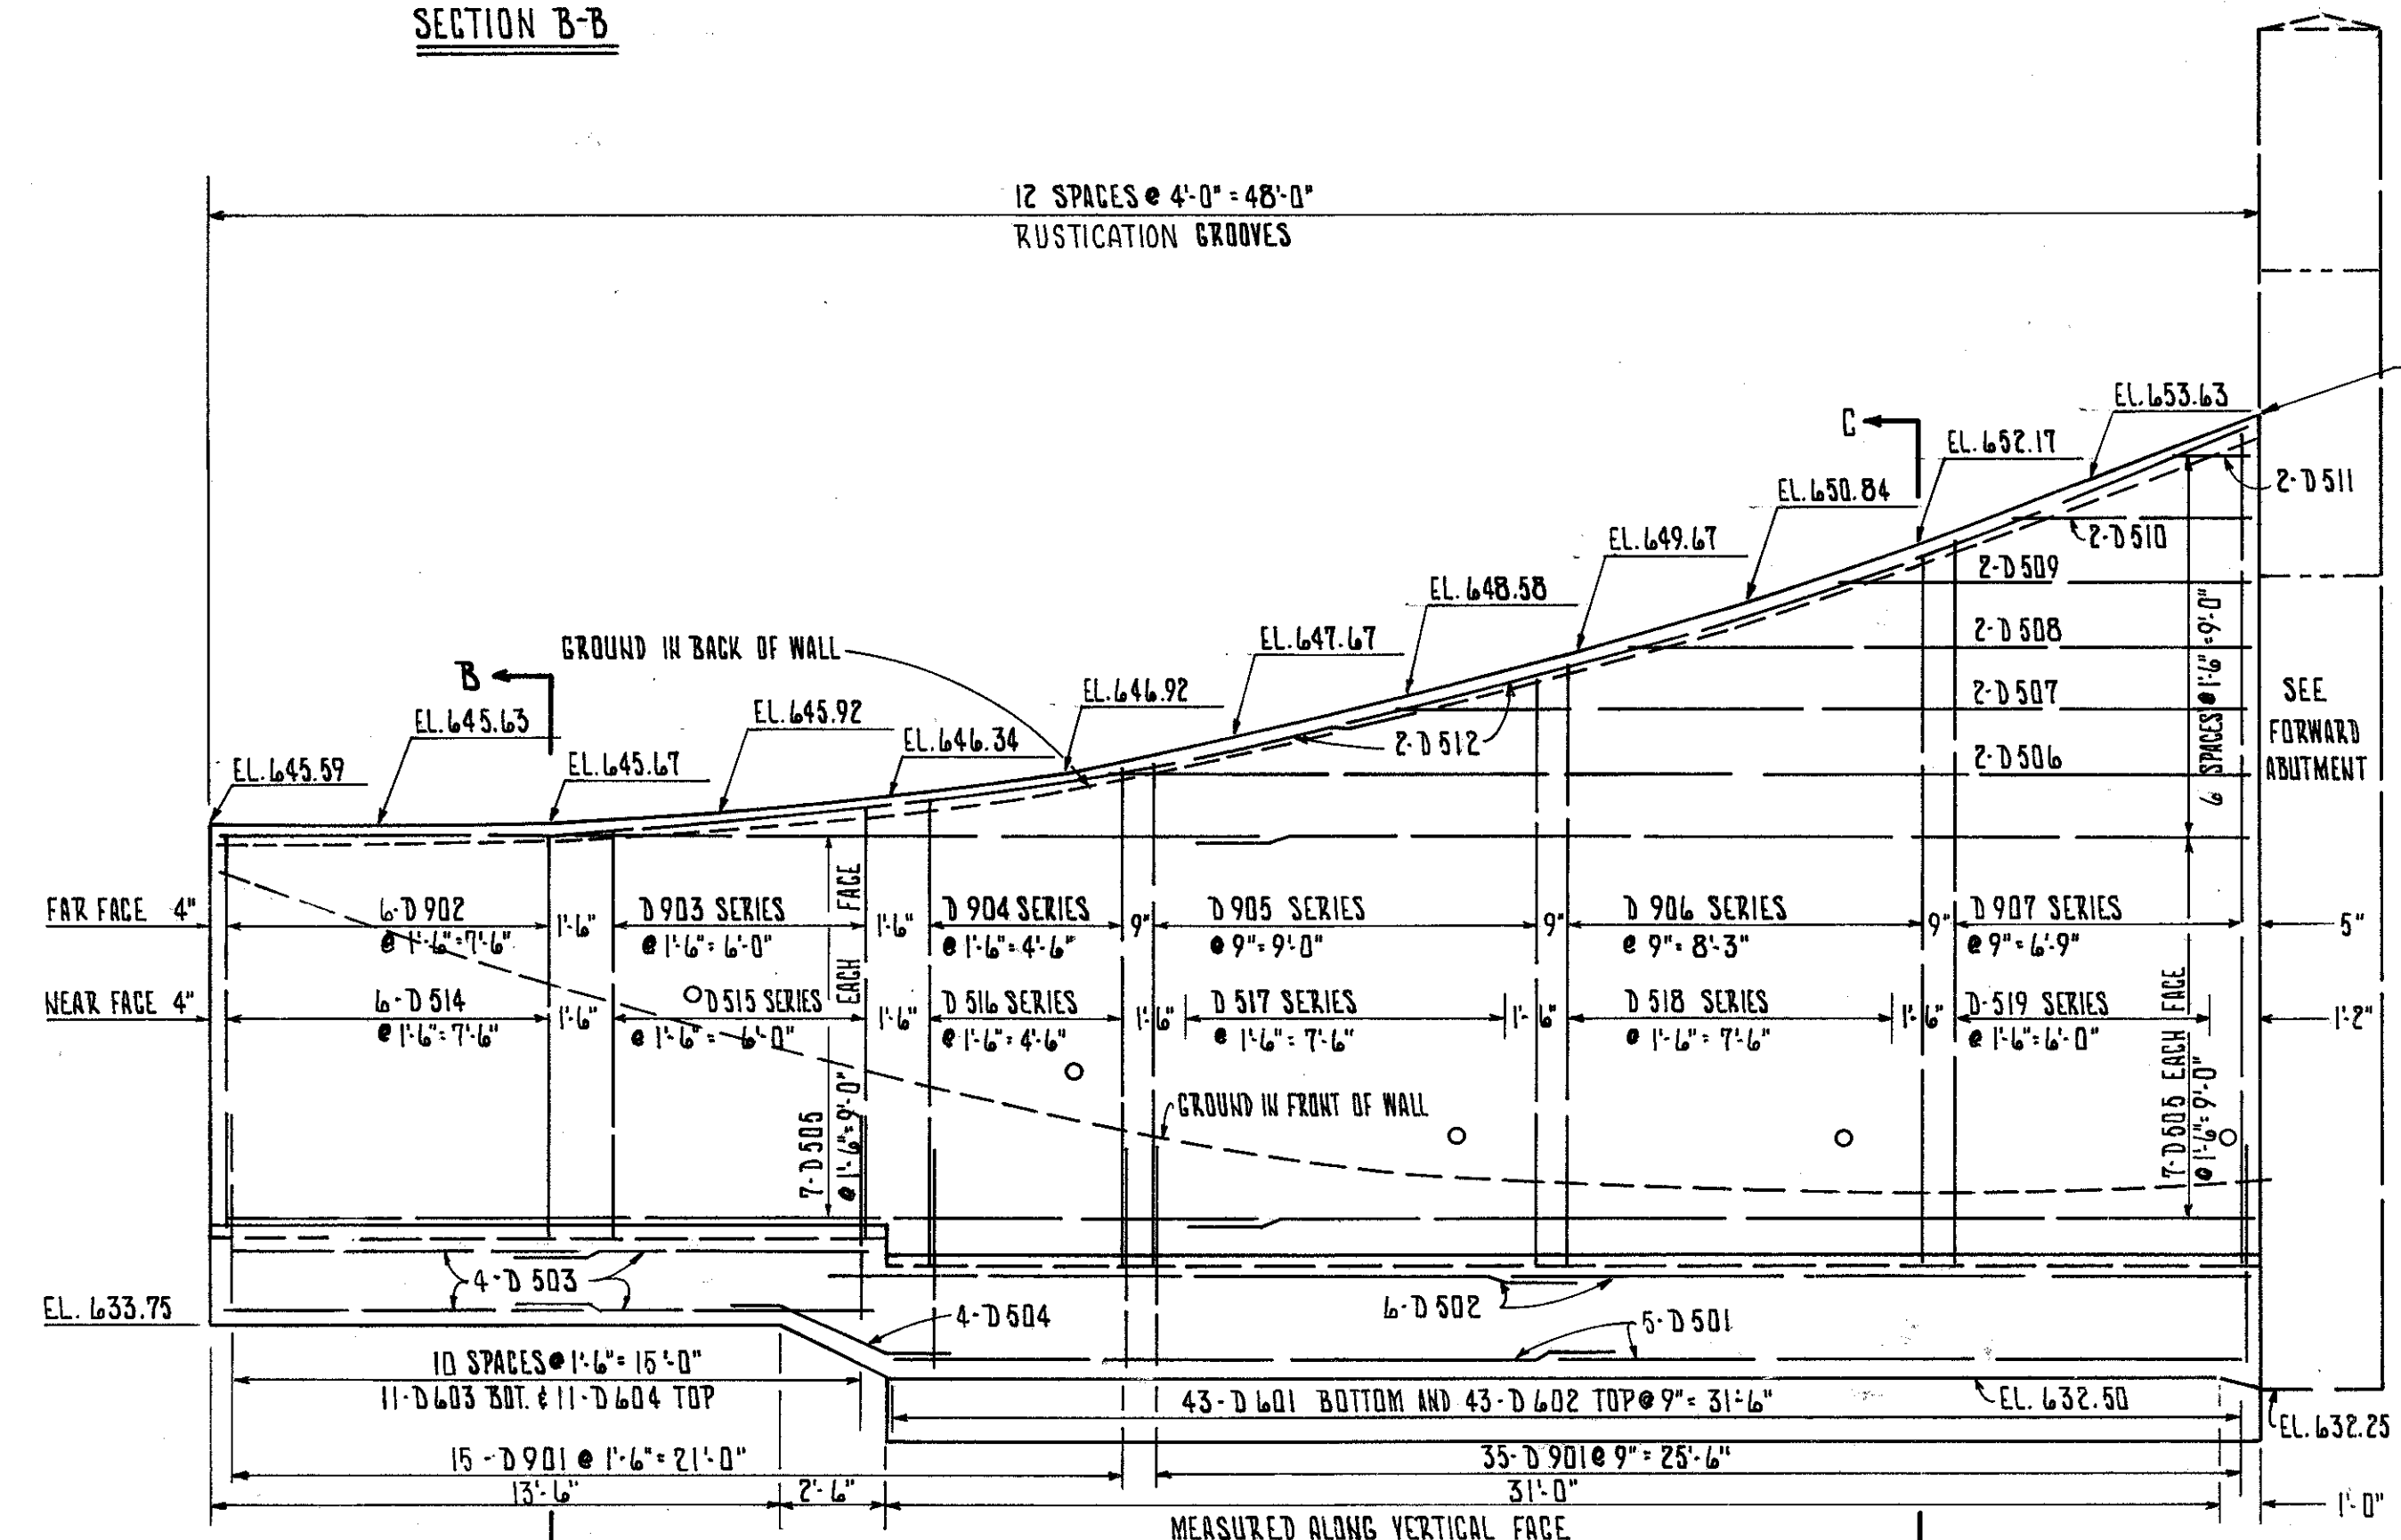

DEVELOPED ELEVATION NORTHEAST WINGWALL

FHWA REGION	STATE	PROJECT	78
5	OHIO		101

LAKE COUNTY
LAK 306-6.15

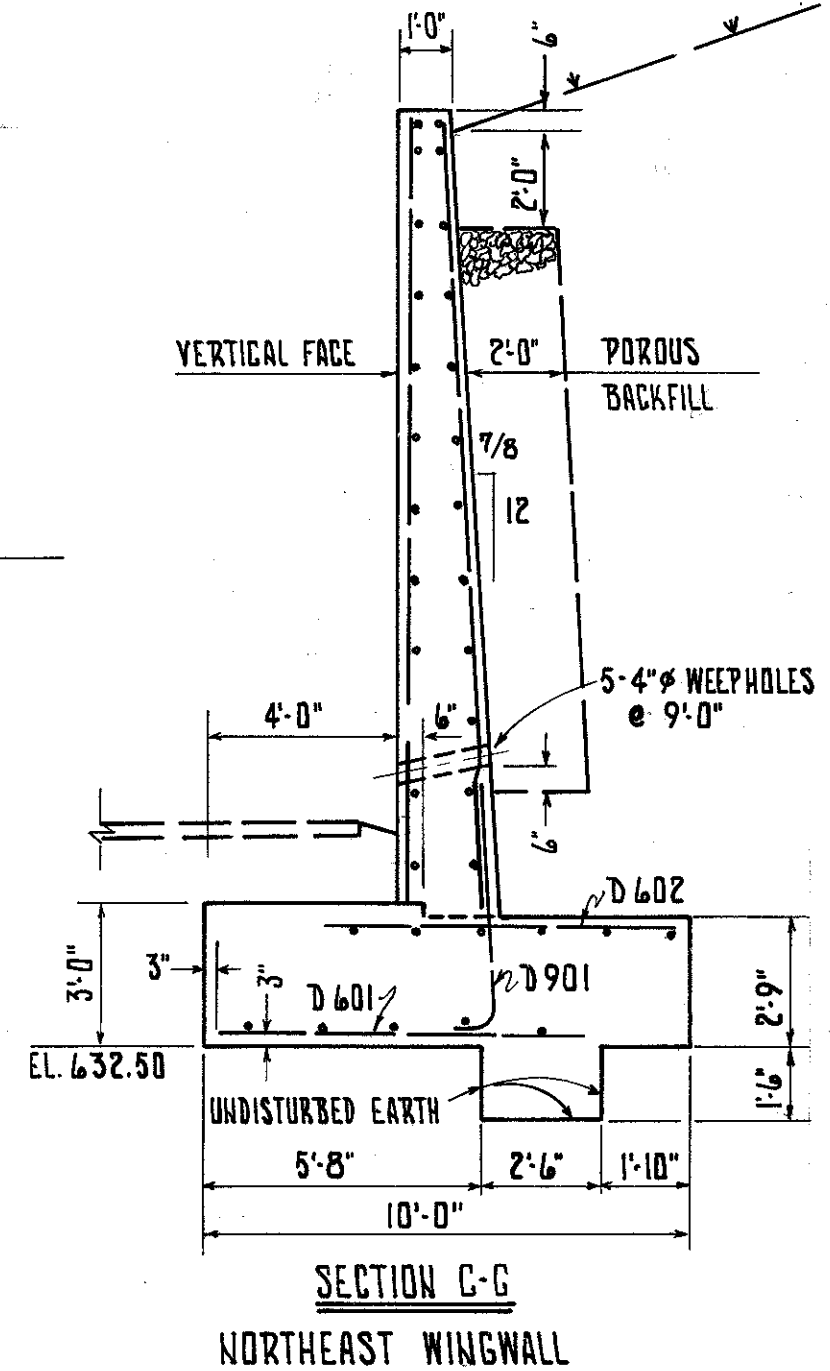

SECTION C-C
NORTHEAST WINGWALL

FRANKLIN CONSULTANTS INC. 18 / 28
COLUMBUS, OHIO Consulting Engineers

ABUTMENT WINGWALLS
BRIDGE NO. LAK - 306 - 0638
S.R. 306 UNDER CONRAIL

DESIGNED	DRAWN	TRACED	CHECKED	REVIEWED	DATE	REVISED
HM	HM	BM	SM	GF	10/22/79	

BRUNING 44-132-30045-1