
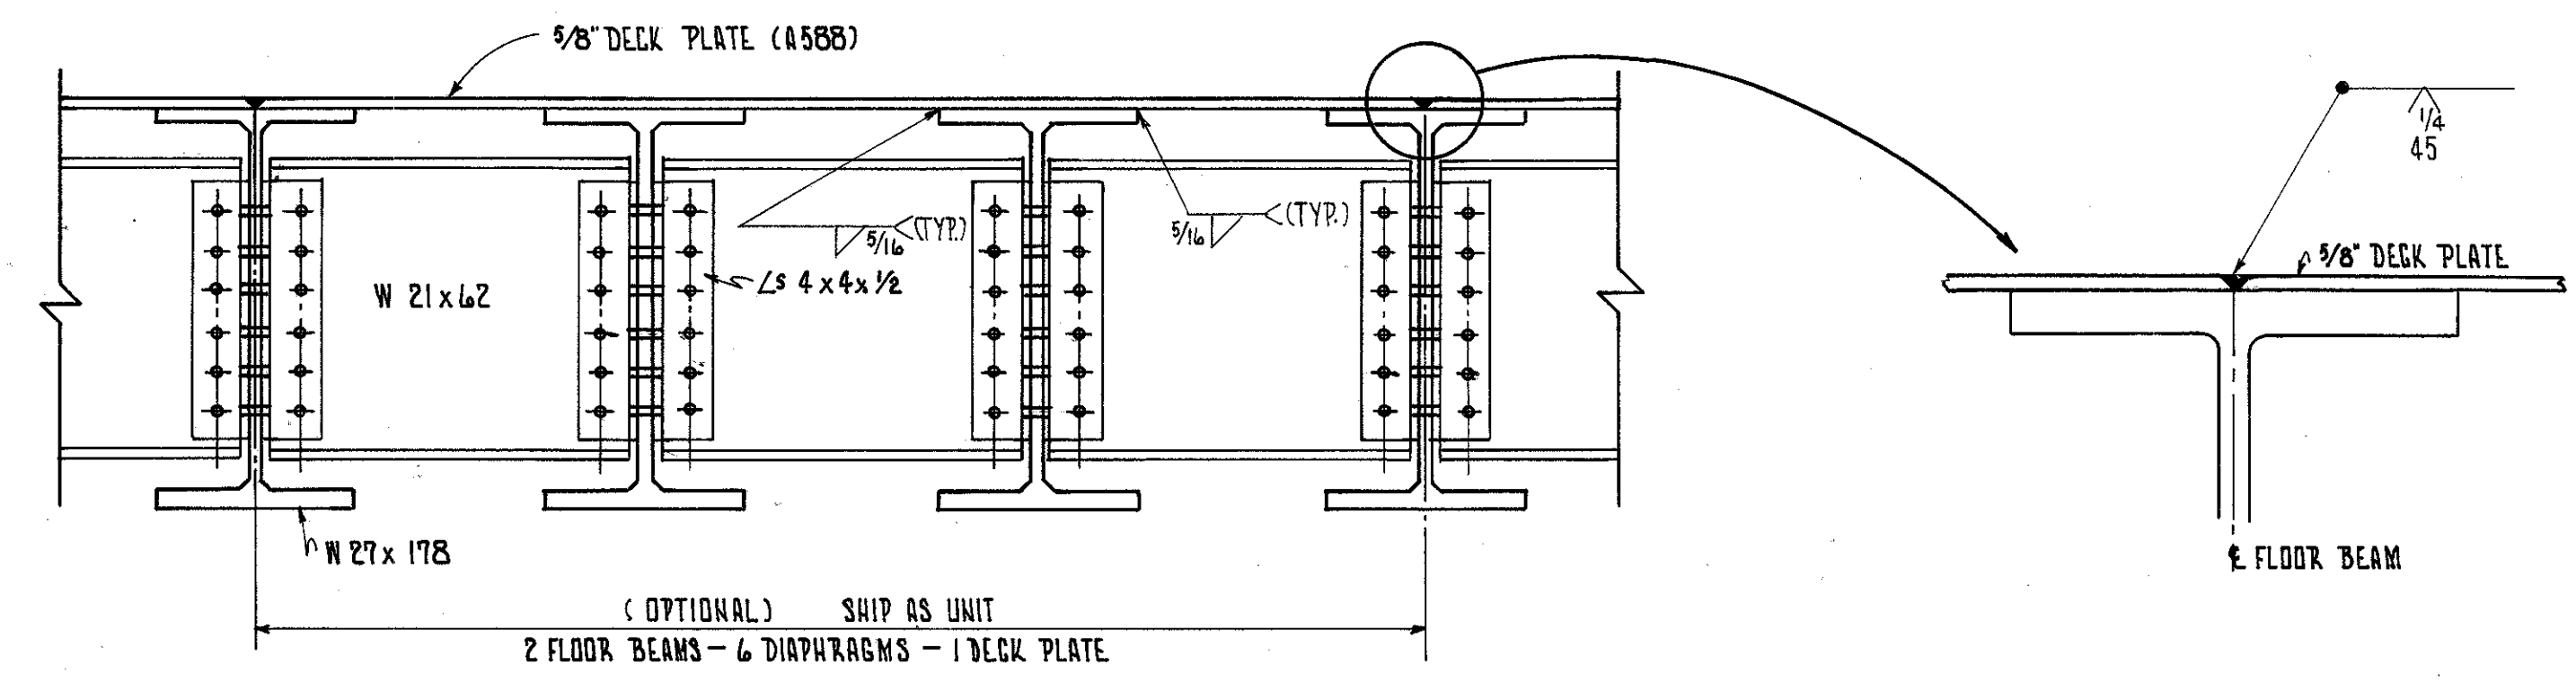
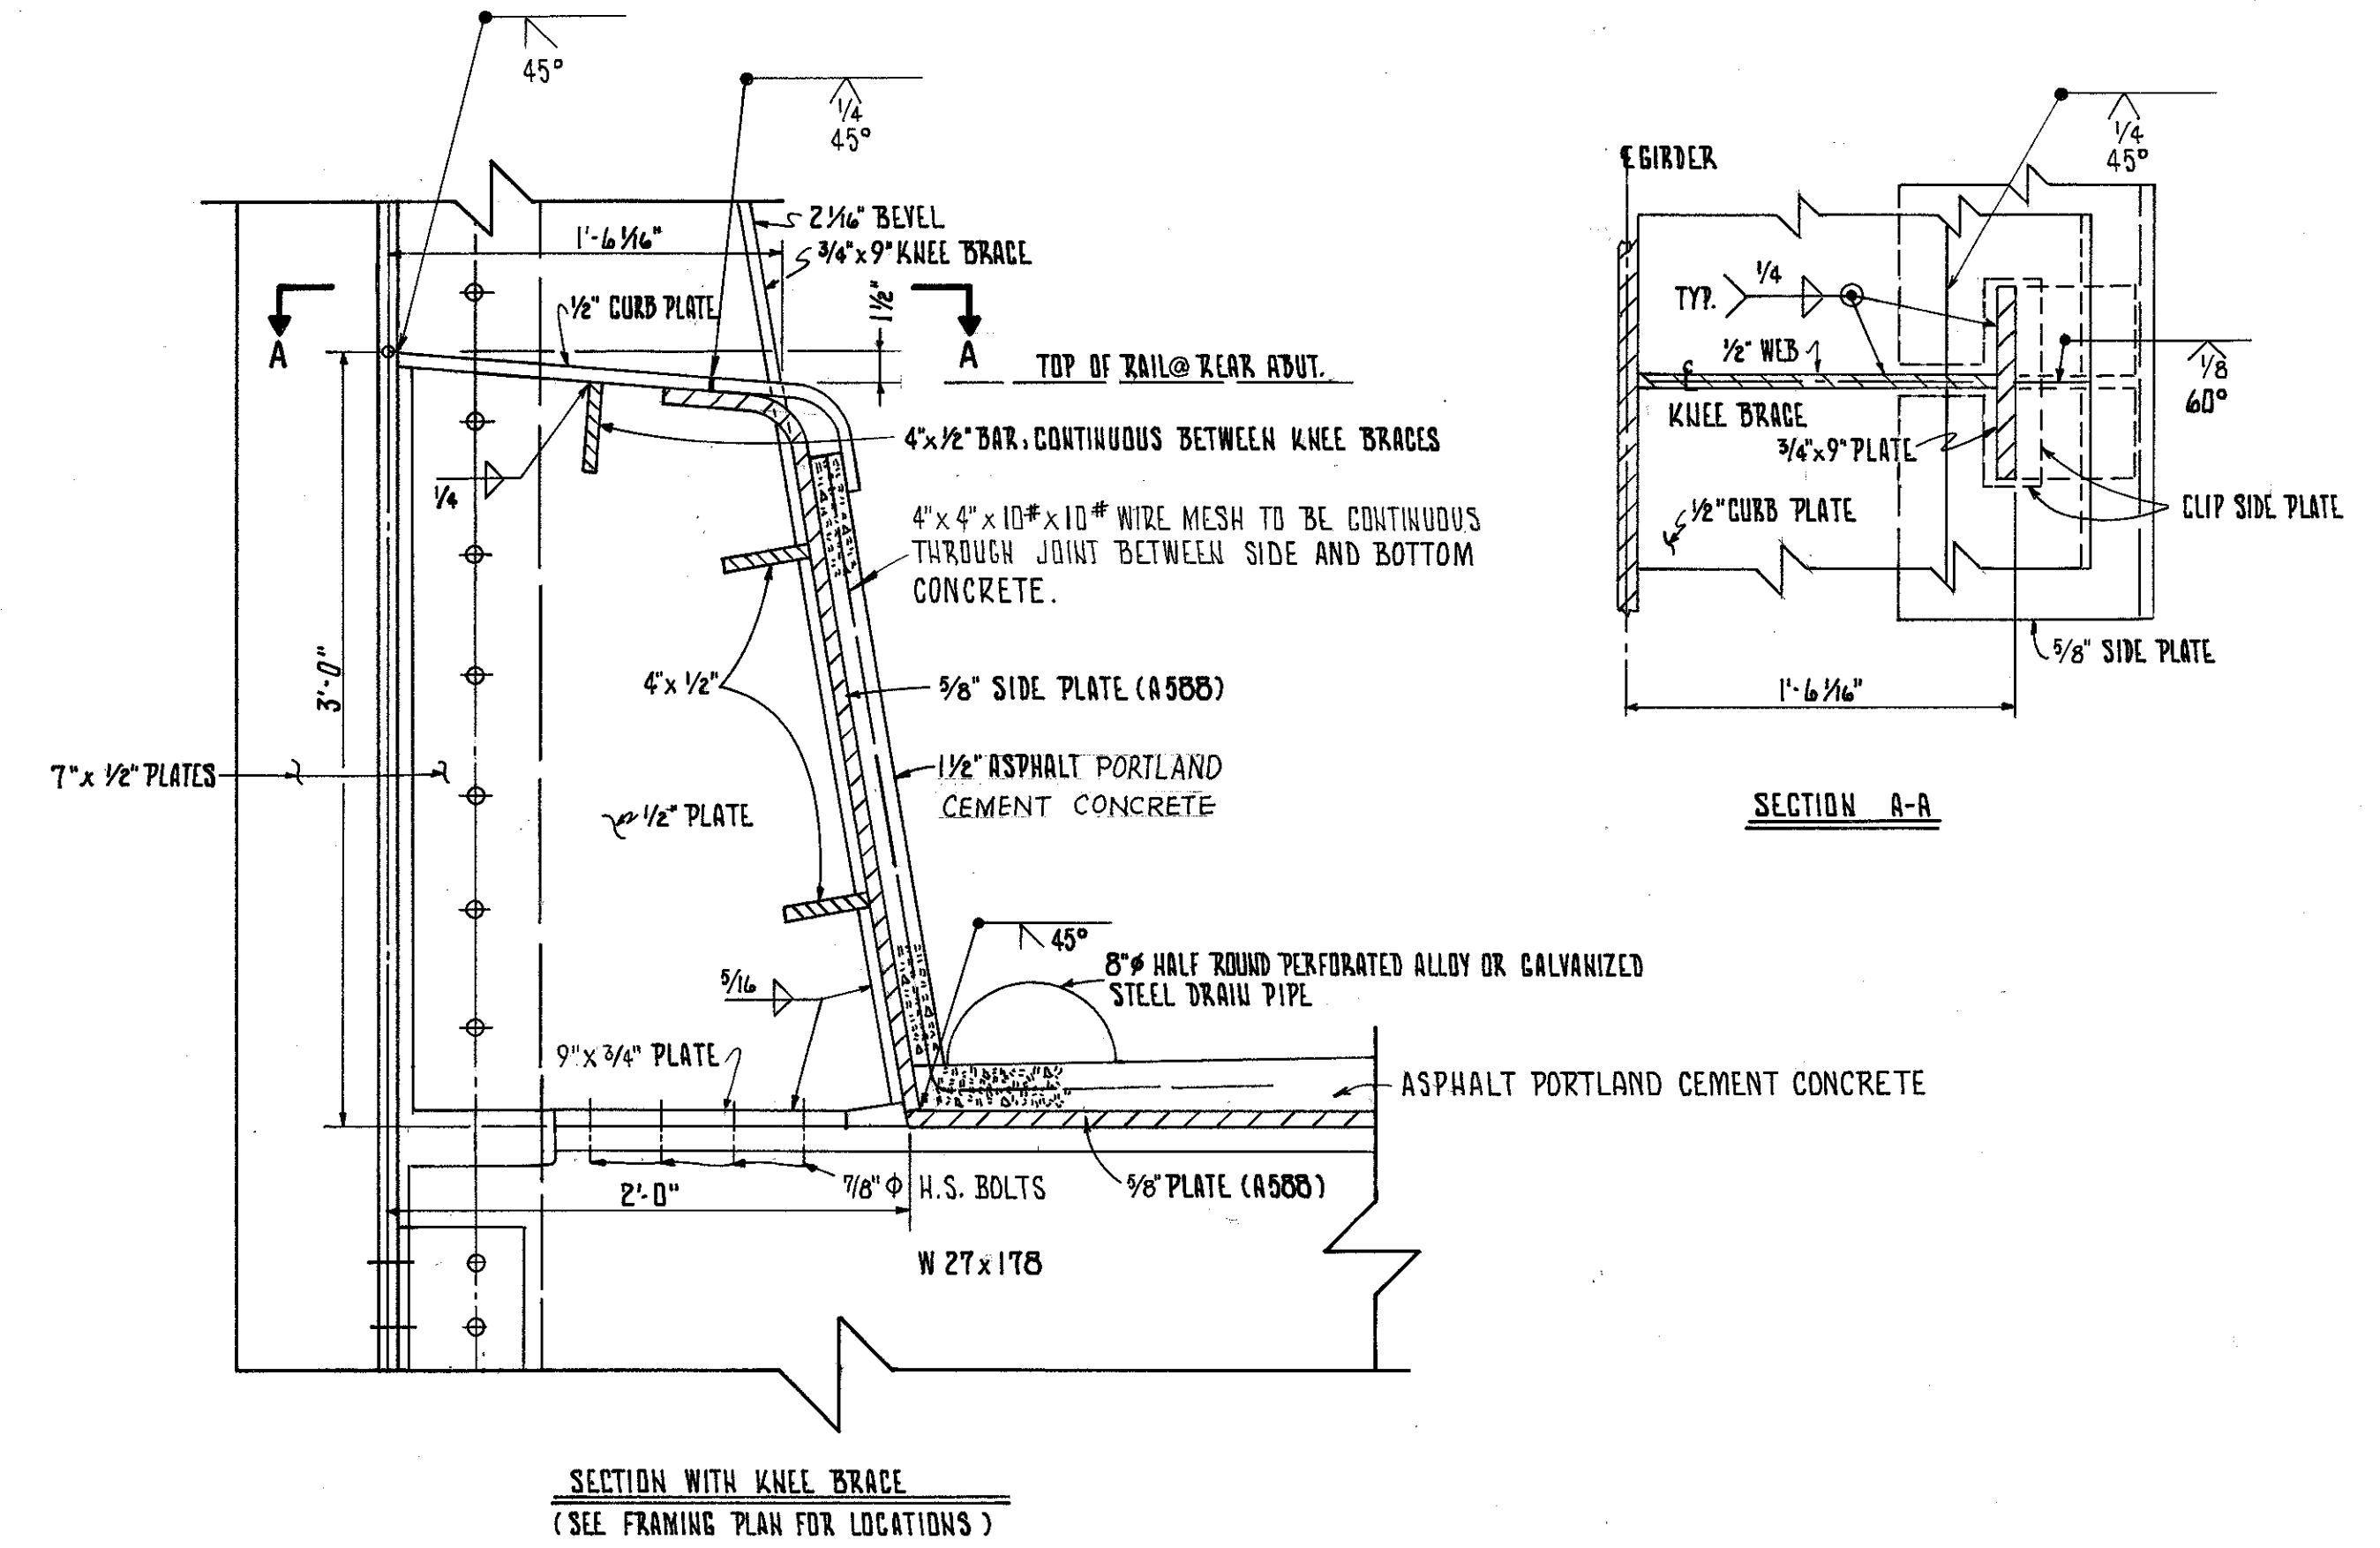


MICROFILMED  
APR 24 1984

FHWA REGION	STATE	PROJECT	
5	OHIO		

80  
101

LAKE COUNTY  
LAK 306-6.15

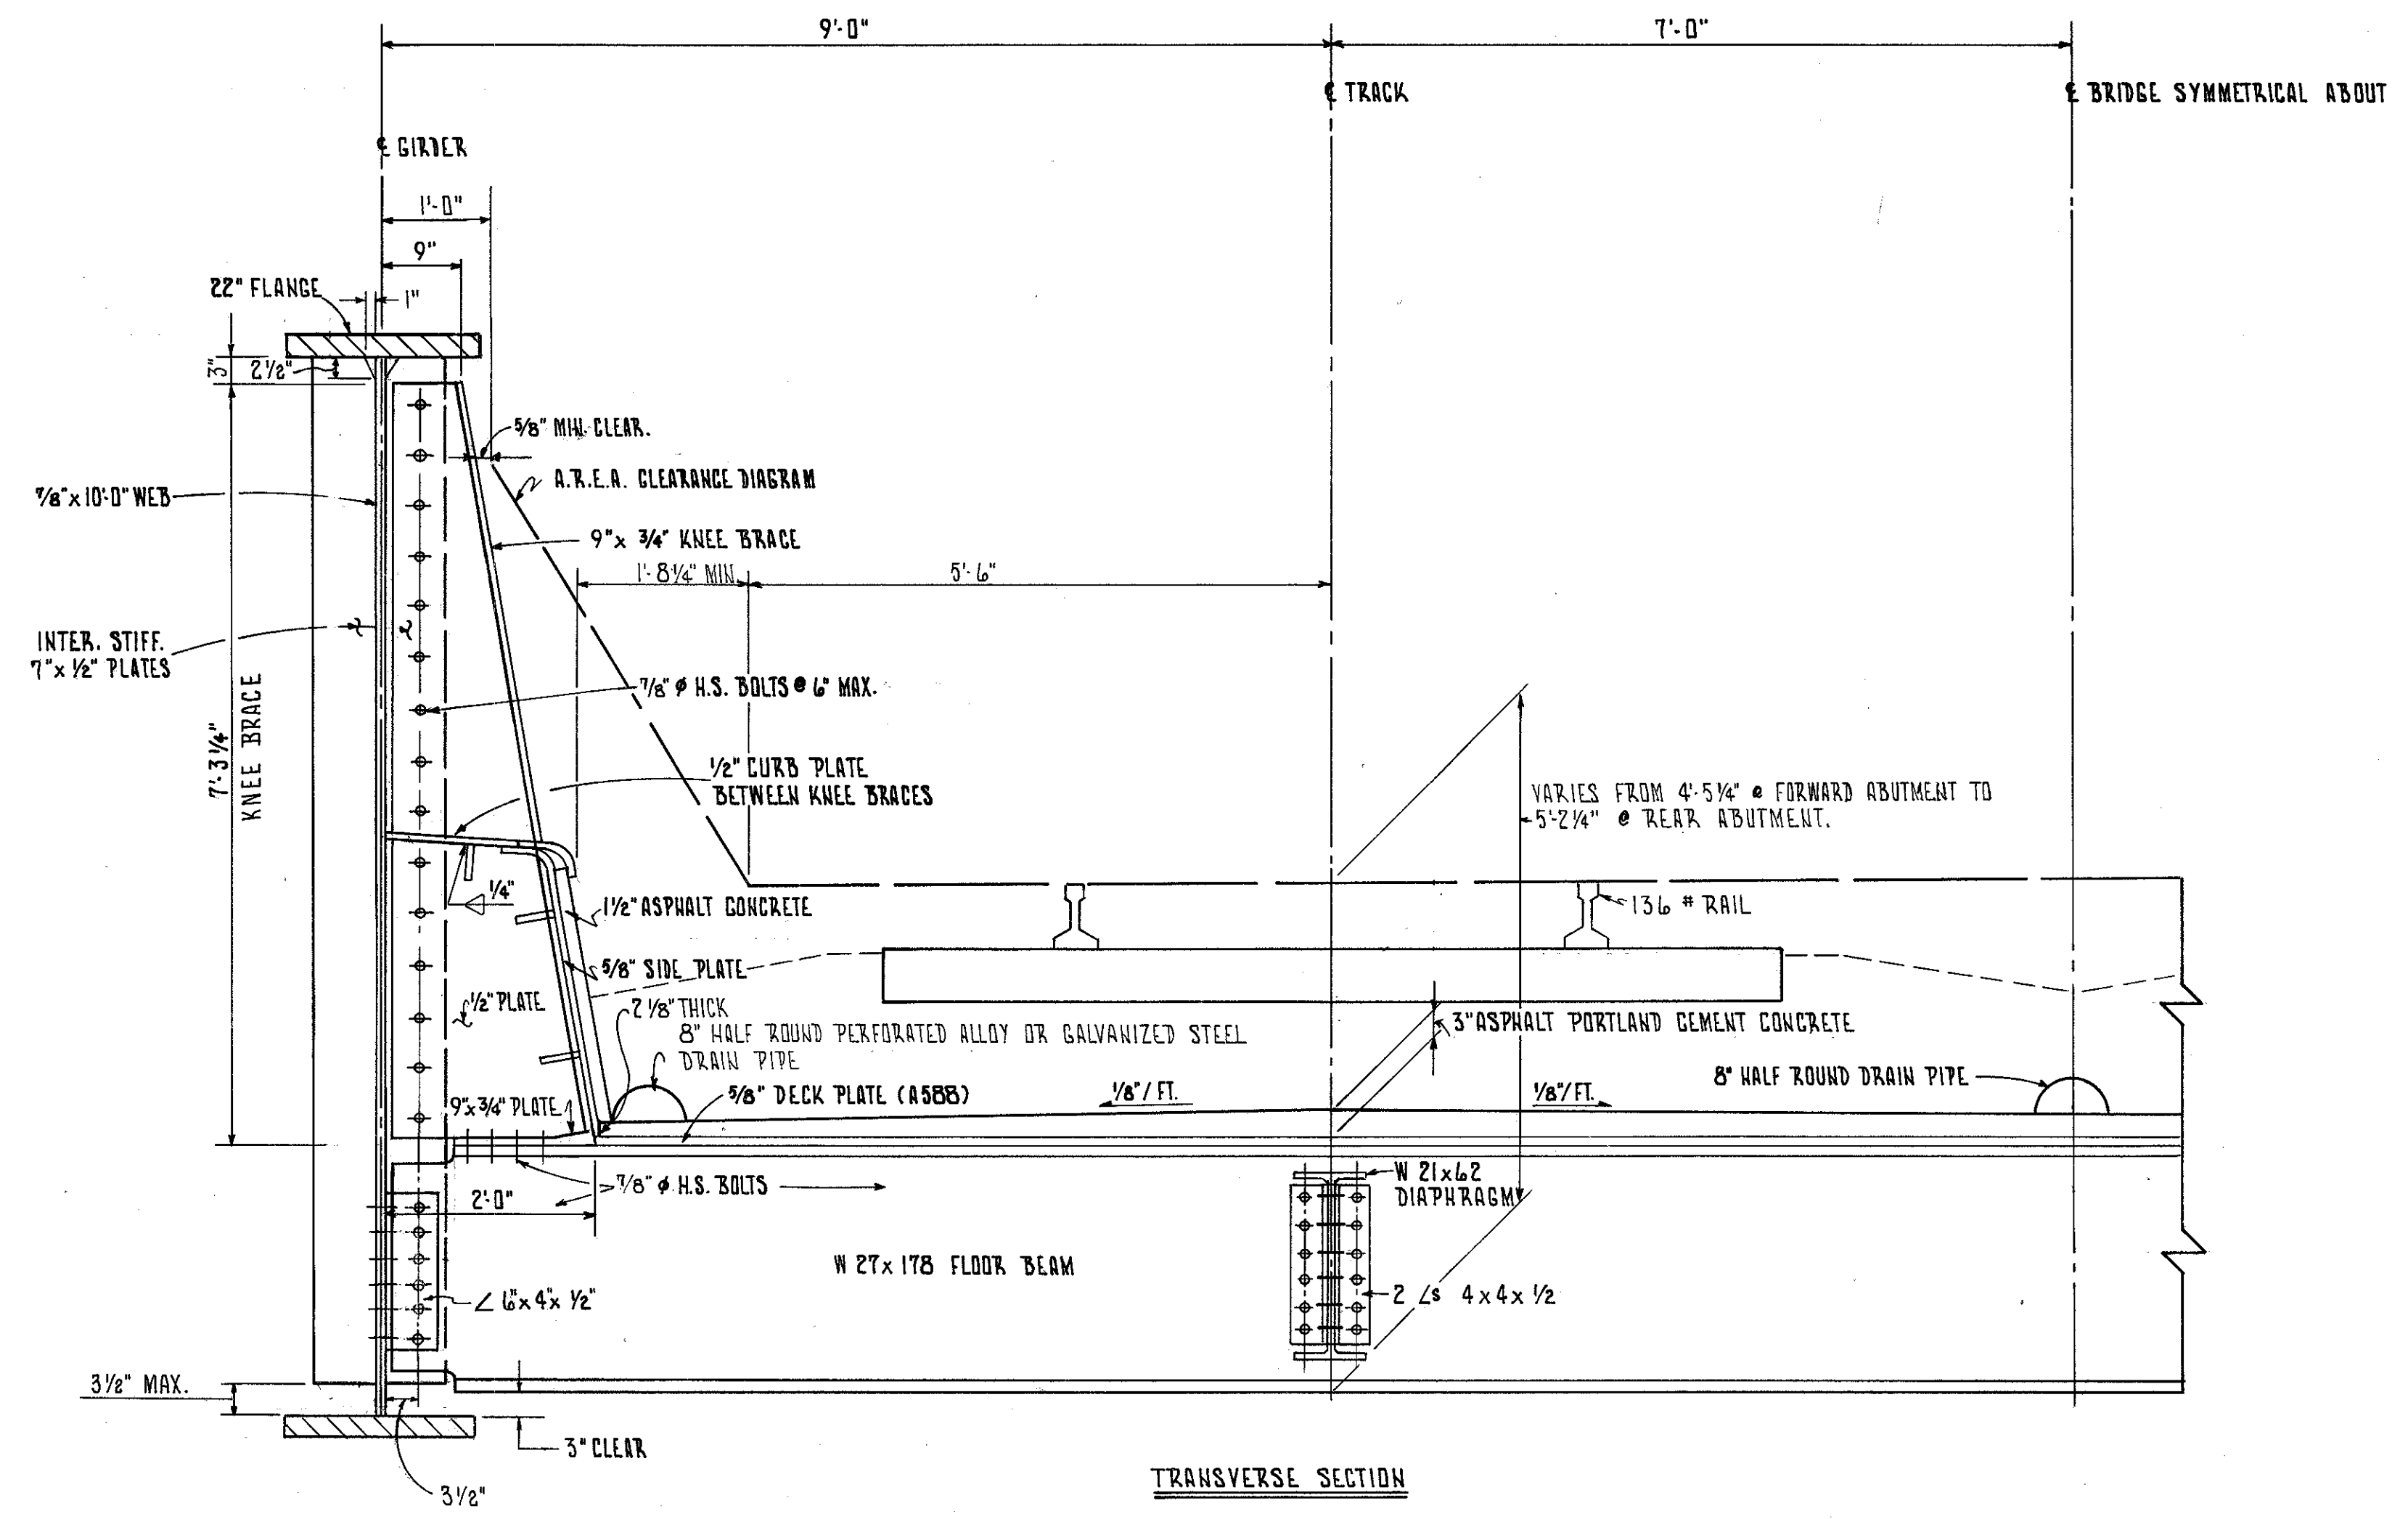

FRANKLIN CONSULTANTS INC. 20 / 28						
COLUMBUS, OHIO Consulting Engineers						
SUPERSTRUCTURE DETAILS						
BRIDGE NO. LAK-306-0638						
S.R. 306 UNDER						
CONSOLIDATED RAIL CORPORATION						
DESIGNED	DRAWN	TRACED	CHECKED	REVIEWED	DATE	REVISED
HM	HM	EG	SM	JF	10/22-19	11-14-80

BRUNING 44-132 30645-1