



TYPICAL SECTIONS

TYPE 404

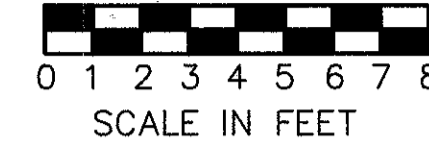


CALC. BY		OHIO	5 92
DATE		FHWA 5	
CHKD. BY		REGION	
DATE			

LAK - 306 - 6.82

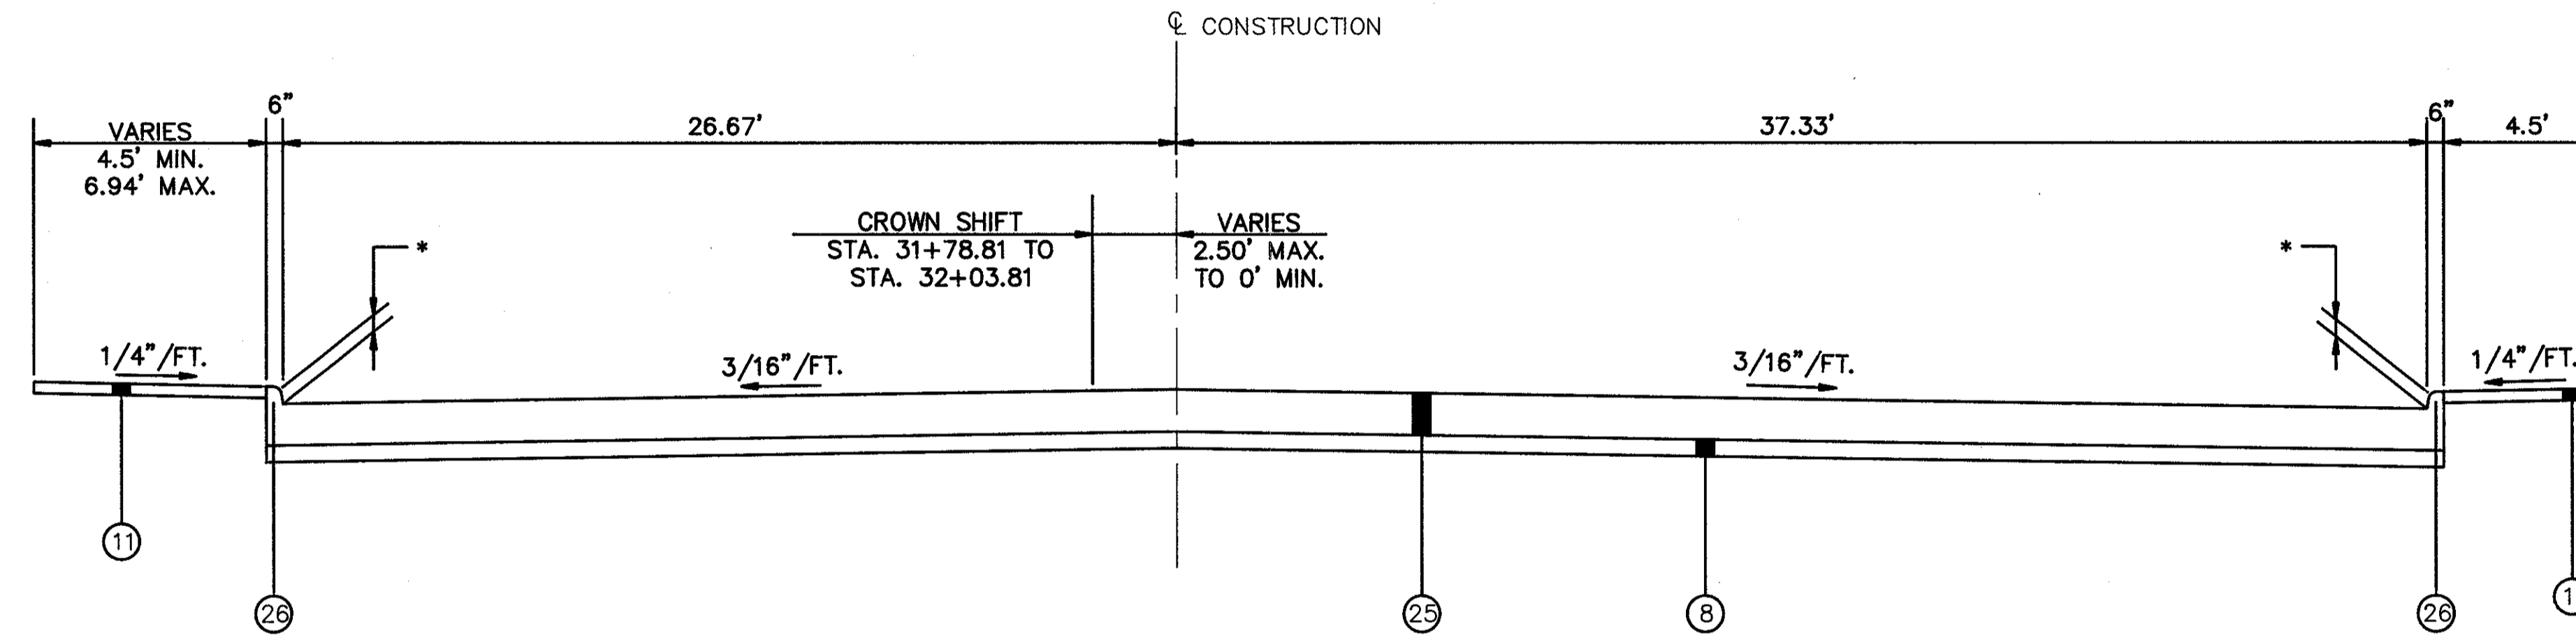

* HEIGHT VARIES
10" AT BRIDGE
TO 6"

TYPICAL SECTION
STA. 31+78.81 TO STA. 32+03.81 = 25.00 LIN. FT.

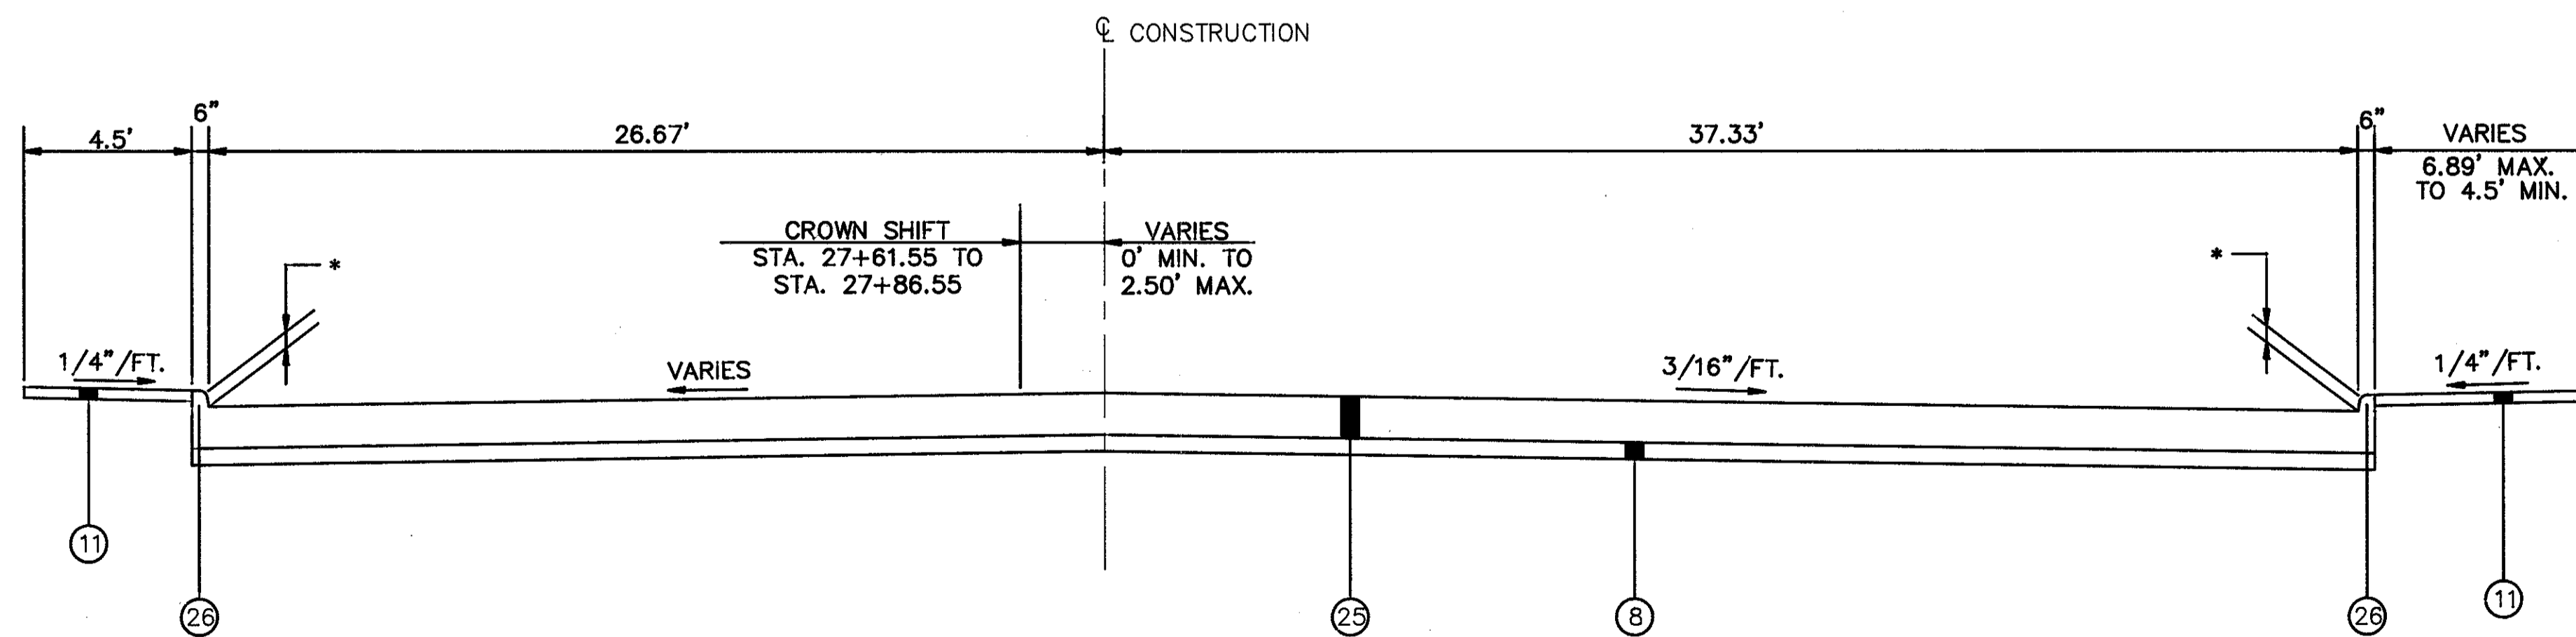

* HEIGHT VARIES
6" TO 10"
AT BRIDGE.

TYPICAL SECTION
STA. 27+61.55 TO STA. 27+86.55 = 25.00 LIN. FT.

SEE SHEET NO.3 FOR LEGEND

TYPICAL SECTIONS