



MAINTENANCE OF TRAFFIC STATE ROUTE 306

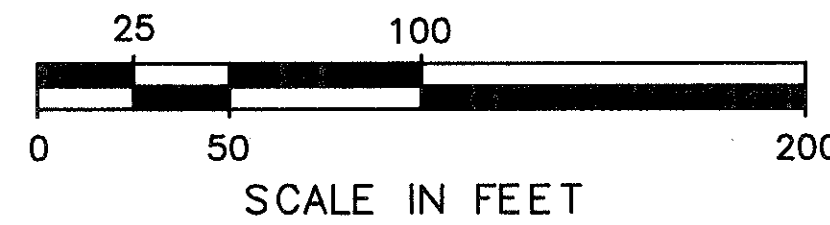

PHASE 1

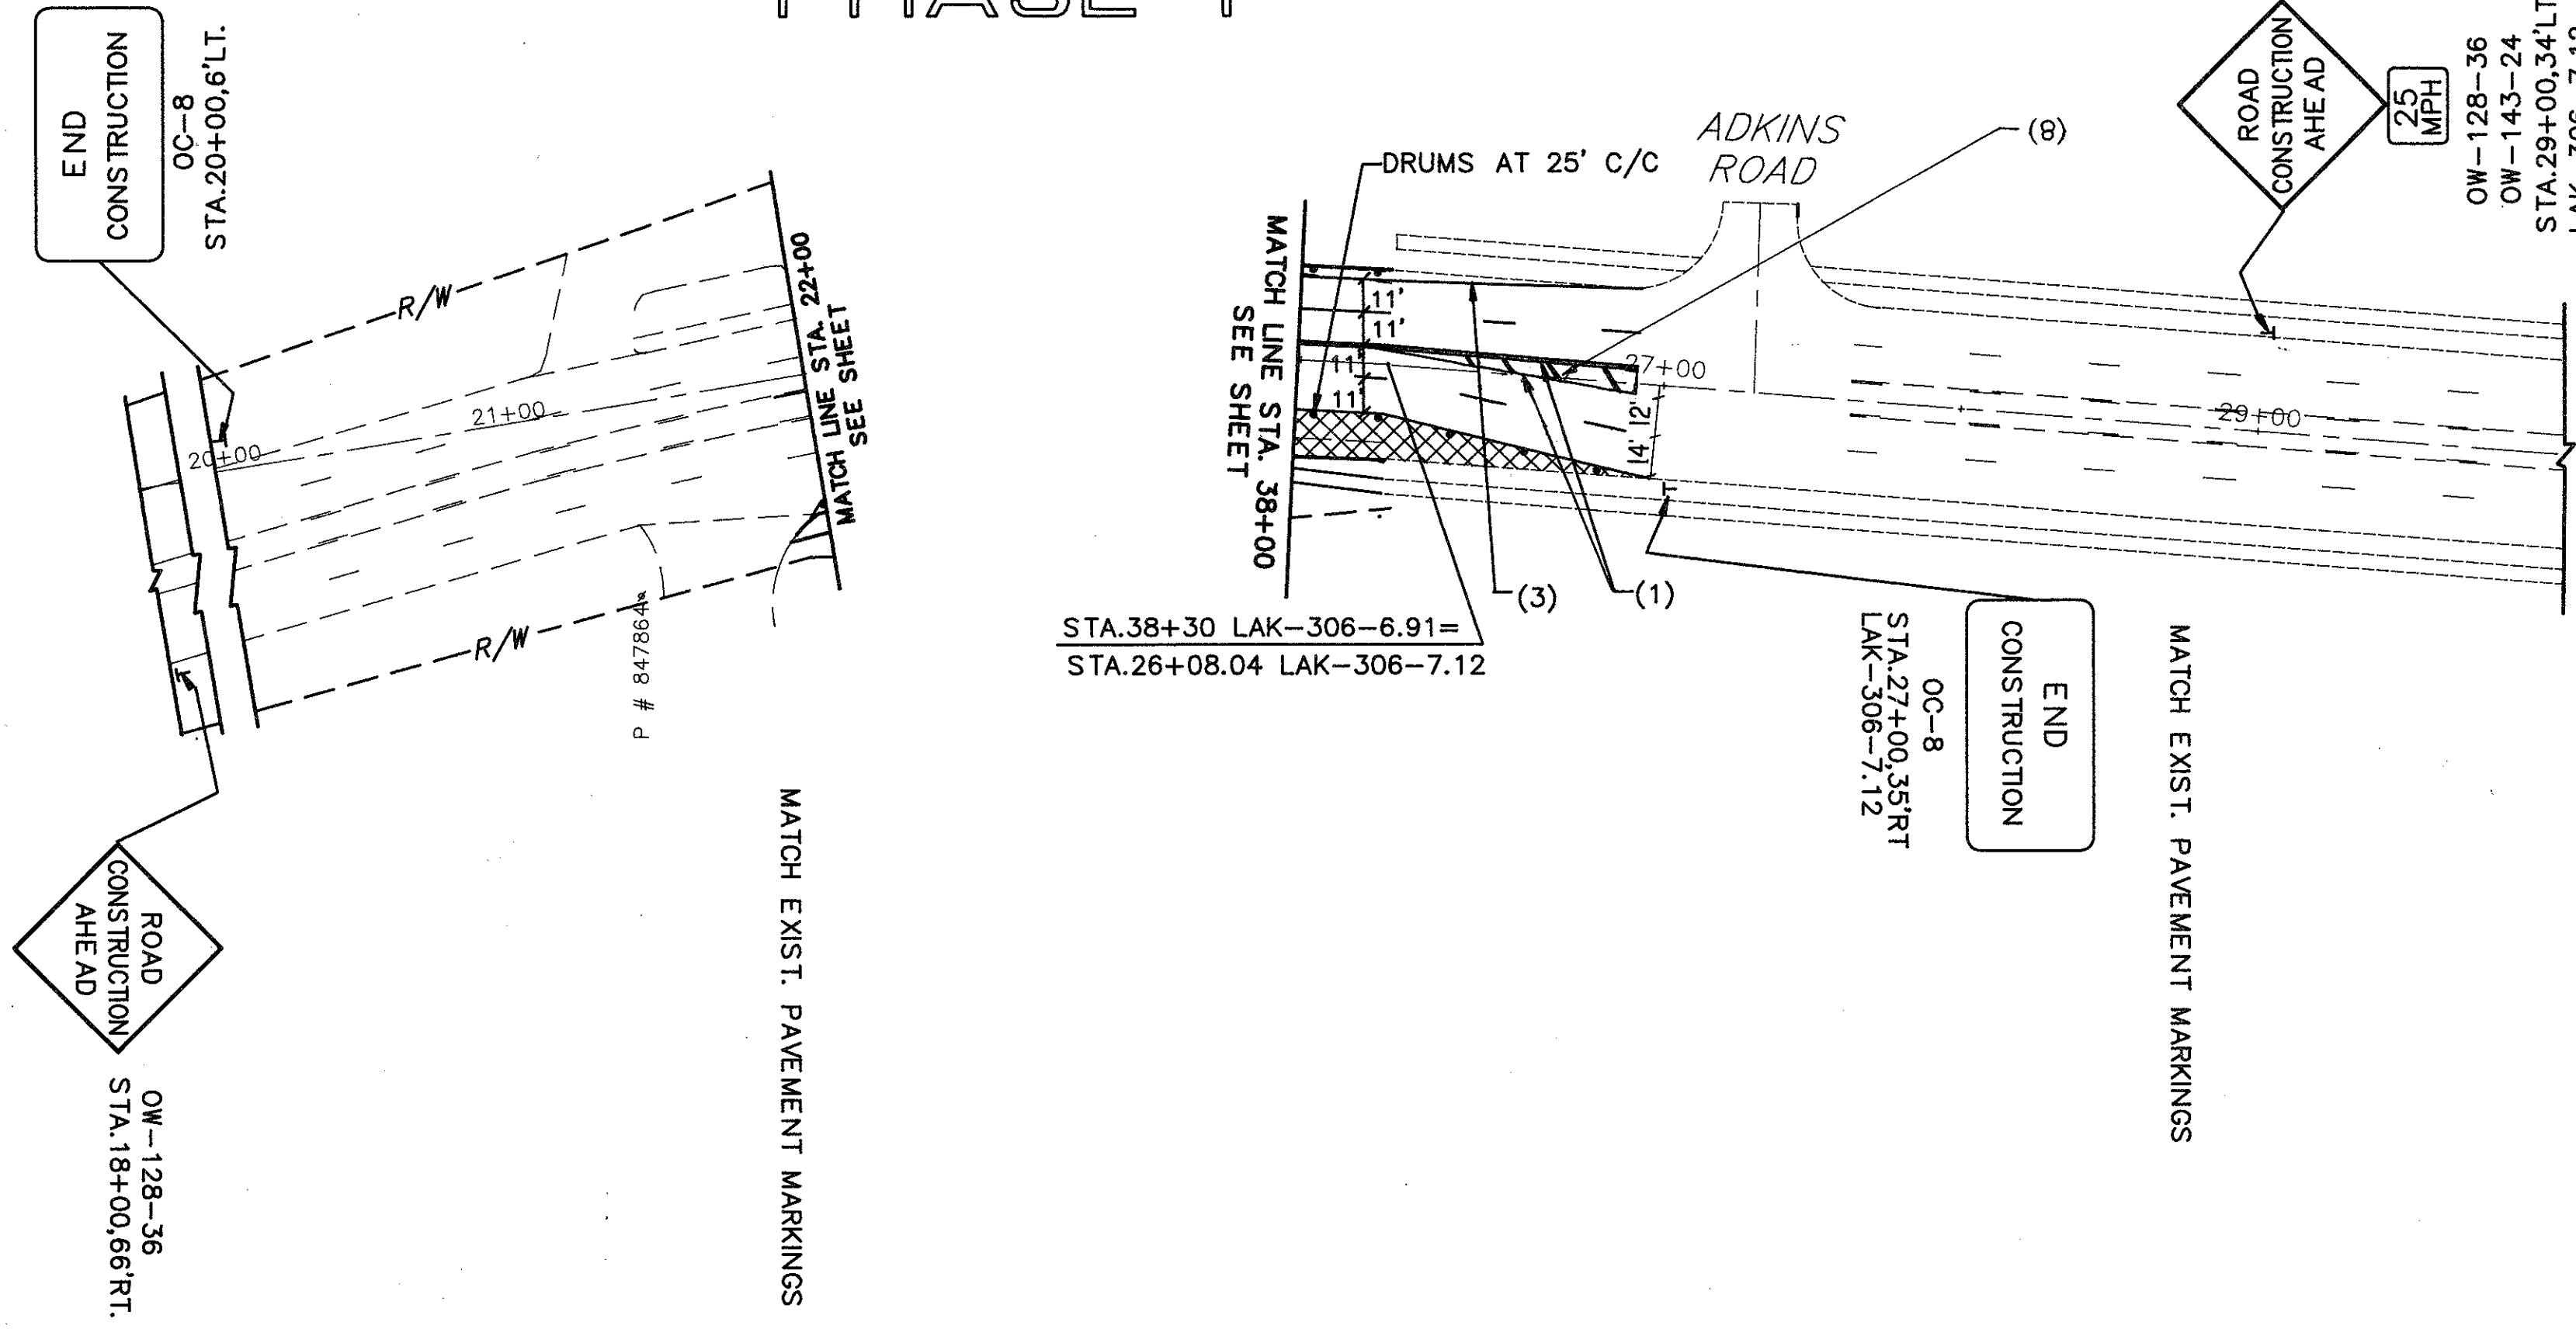

LEGEND

- (1) - TEMPORARY CENTER LINES, CLASS I, 740.05, TYPE C
- (2) - TEMPORARY CHANNELIZING LINE, CLASS I, 740.05, TYPE C
- (3) - TEMPORARY EDGE LINE, CLASS I, 740.05, TYPE C, WHITE
- (5) - TEMPORARY STOP LINES, CLASS I, 740.05, TYPE C
- (6) - TEMPORARY LANE ARROWS, CLASS I, 740.05, TYPE C
- (7) - TEMPORARY WORD "ONLY", CLASS I, 740.05, TYPE C
- (8) - TEMPORARY TRANSVERSE LINES, CLASS I, 740.05, TYPE C, YELLOW
- (9) - TEMPORARY LANE LINES, CLASS I, 740.05, TYPE C
- (10) - TEMPORARY 4" DOTTED LINES, CLASS I, 740.05, TYPE C

FOR MAINTENANCE OF TRAFFIC PAVEMENT MARKING AND SIGNING DETAILS SEE SHEETS 12-13

FOR TEMPORARY SIGNAL PLAN DETAILS SEE SHEETS 14-17

FOR MATCHLINE DETAILS SEE SHEETS 9-10

FOR MAINTENANCE OF TRAFFIC NOTES SEE SHEETS 6-7

PHASE 2

