
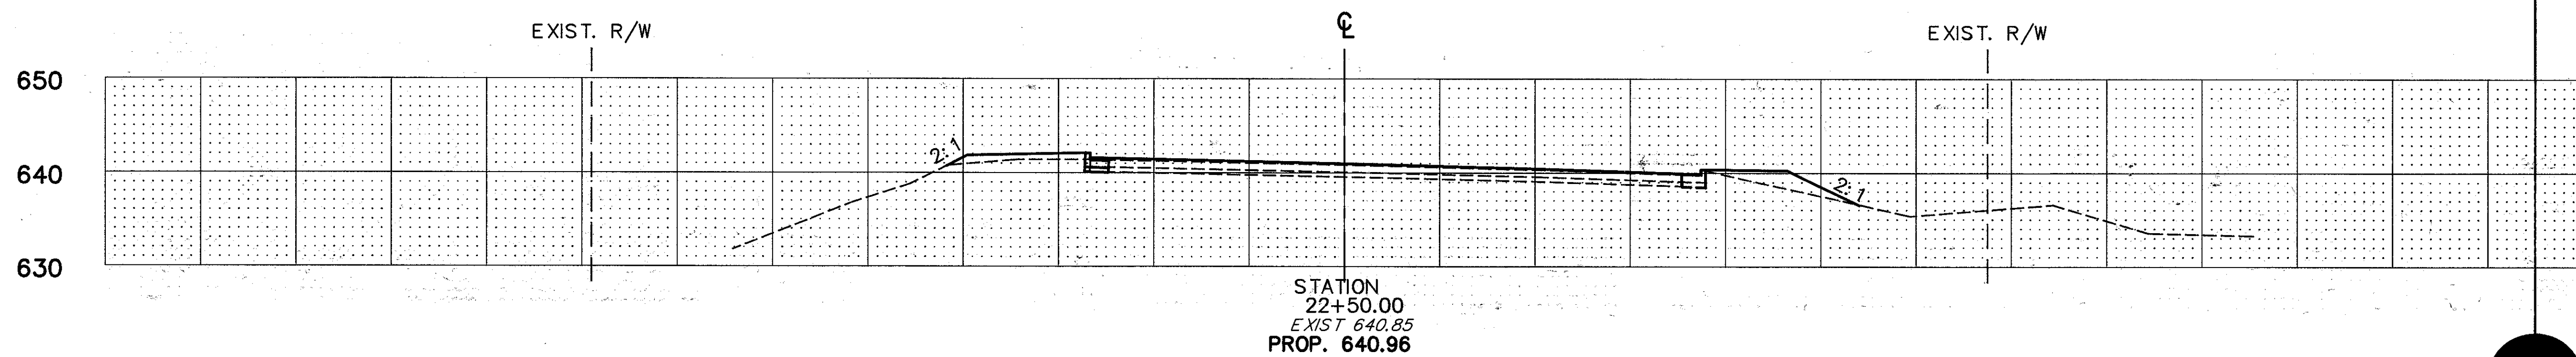
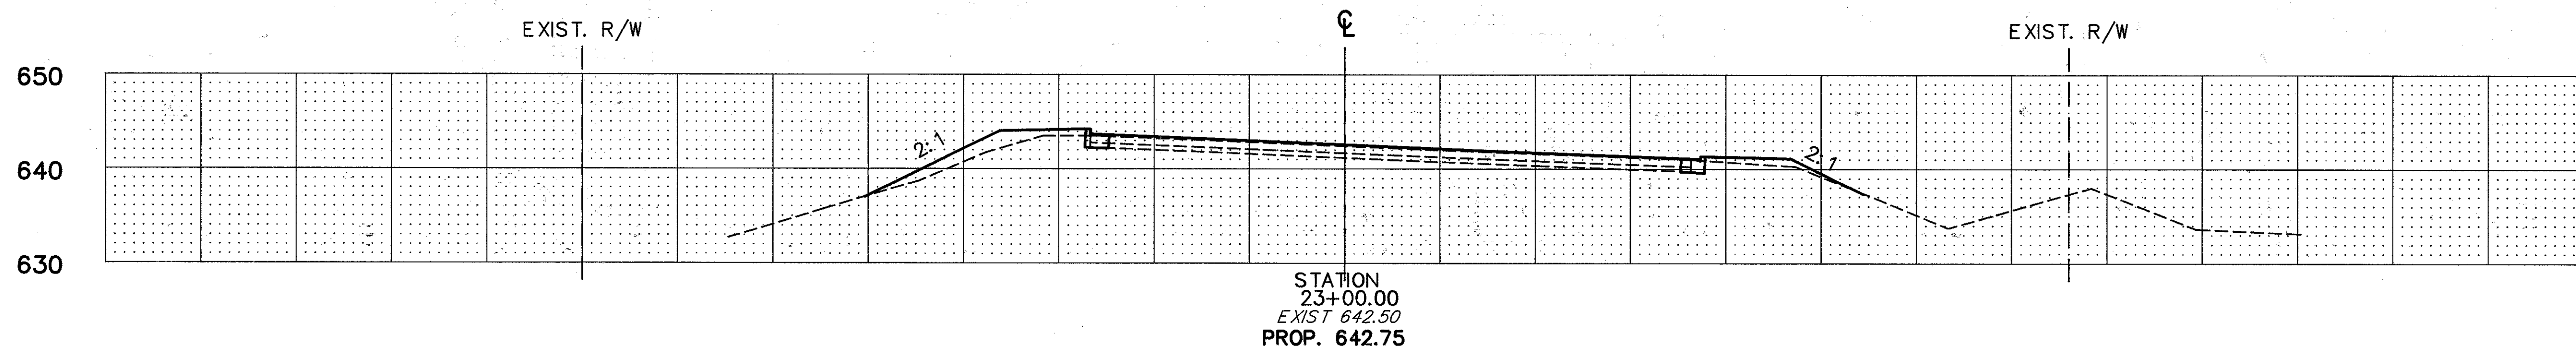
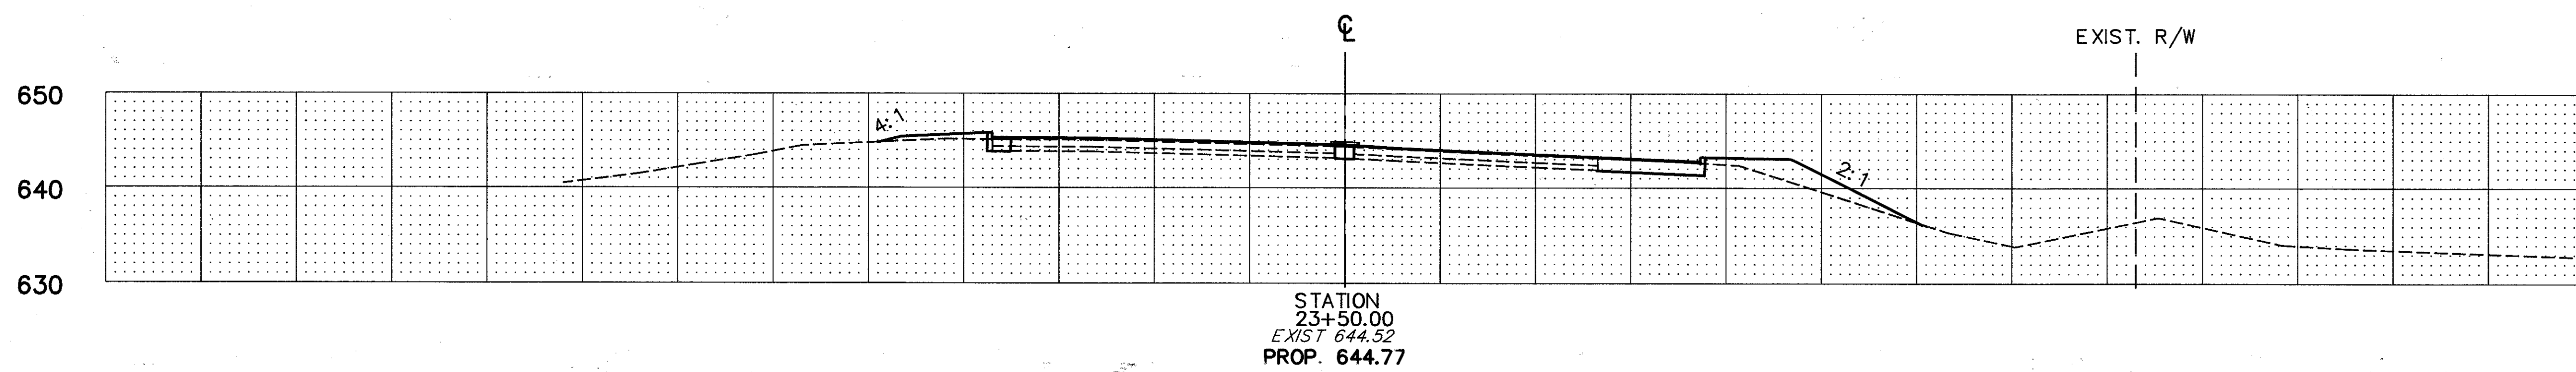


-1+30 -1+20 -1+10 -1+00 -0+90 -0+80 -0+70 -0+60 -0+50 -0+40 -0+30 -0+20 -0+10 0+00 0+10 0+20 0+30 0+40 0+50 0+60 0+70 0+80 0+90 1+00 1+10

CALC. BY JAS
DATE 10-7-91
CHKD. BY M
DATE 10-7-91

LAK - 306 - 6.82

FHWA REGION
30
92

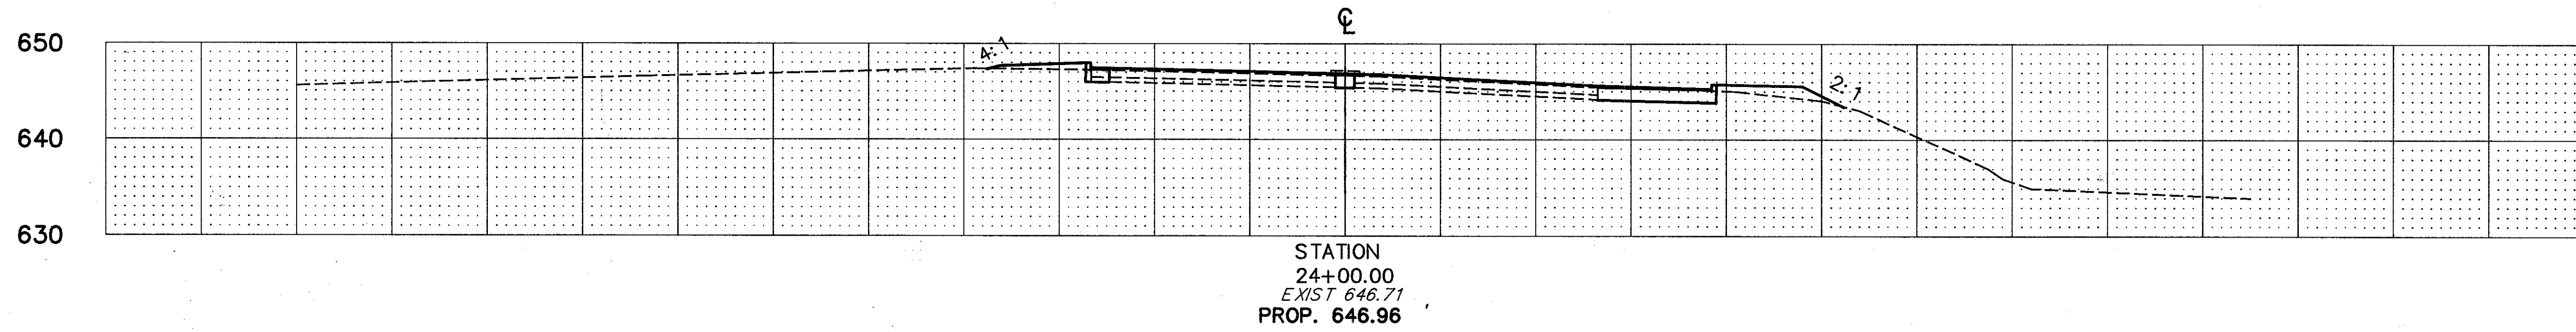

END AREA		VOLUME		SEEDING	
CUT	FILL	CUT	FILL	END WIDTH	SQ. YDS.
		16.0	16.0		17.0
14.0	11.0			6.0	
		26.0	37.0		86.0
		19.0	58.0		128.0
7.0	34.0			21.0	
		13.0	57.0		89.0
7.0	28.0			11.0	
		9.0	36.0		53.0
0.0	0.0			2.5	

CROSS SECTIONS STA. 22+50 TO STA. 24+00

LAK - 306 - 6.82