

-1+30 -1+20 -1+10 -1+00 -0+90 -0+80 -0+70 -0+60 -0+50 -0+40 -0+30 -0+20 -0+10 0+00 0+10 0+20 0+30 0+40 0+50 0+60 0+70 0+80 0+90 1+00 1+10



CALC. BY JAS
DATE 10-7-91
CHKD. BY [Signature]
DATE 10-7-91

LAK - 306 - 6.82

OHIO
FHWA
REGION

35
92

END AREA		VOLUME		SEEDING	
CUT	FILL	CUT	FILL	END WIDTH	SQ. YDS.
			42.0	107.0	60.0
33.0	110.0			21.5	
		89.0	371.0		175.0
63.0	291.0			41.5	

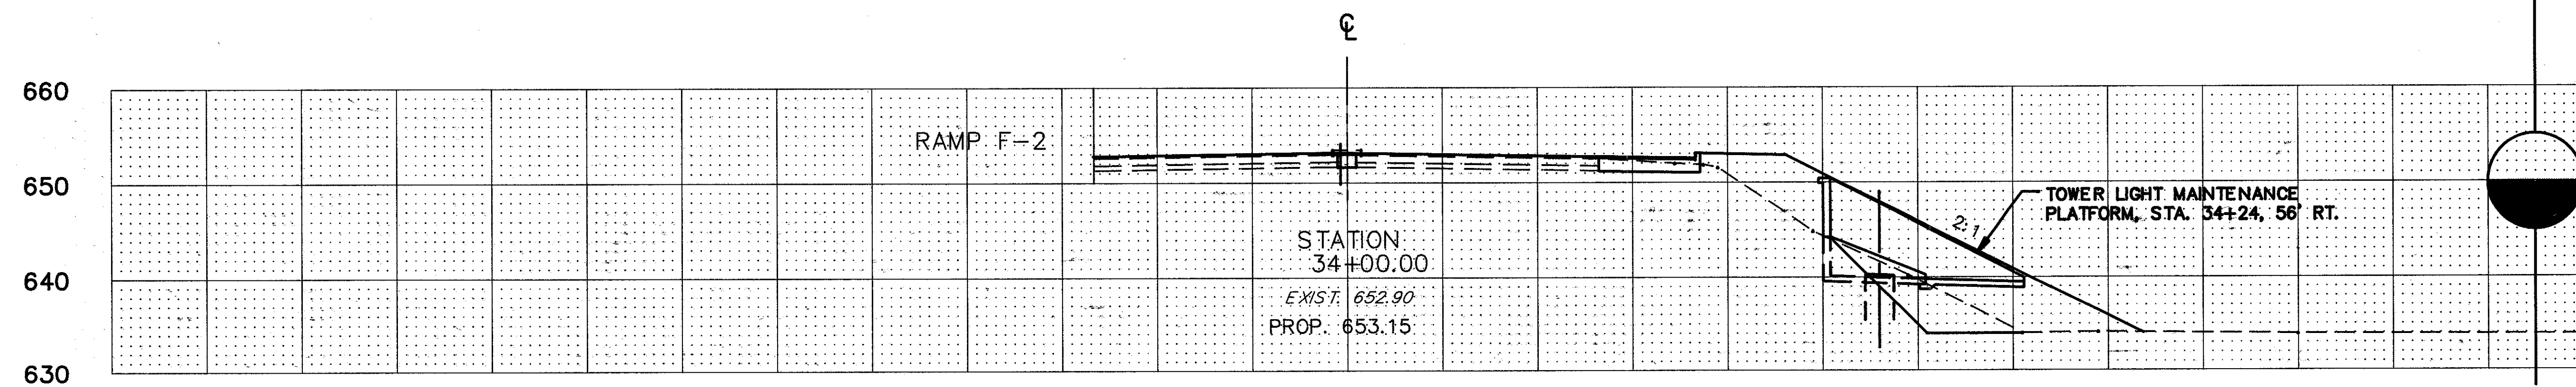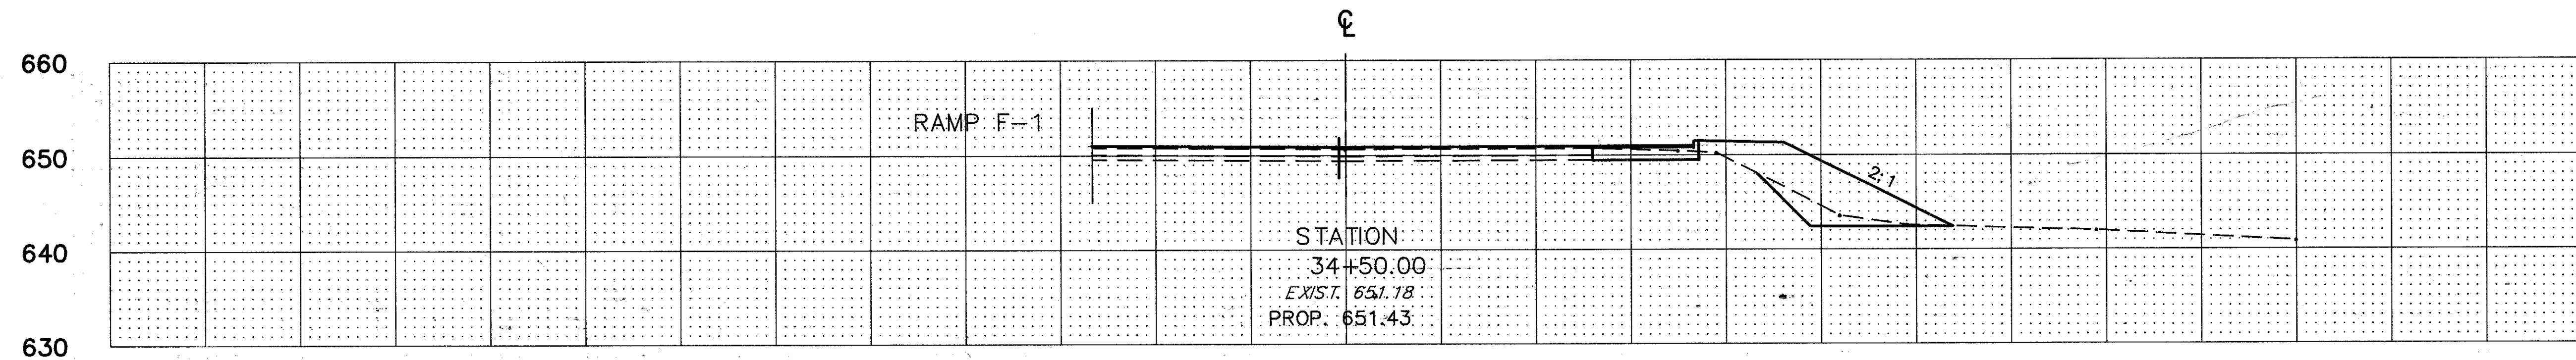

-1+30 -1+20 -1+10 -1+00 -0+90 -0+80 -0+70 -0+60 -0+50 -0+40 -0+30 -0+20 -0+10 0+00 0+10 0+20 0+30 0+40 0+50 0+60 0+70 0+80 0+90 1+00 1+10 1+20 1+30

CROSS SECTIONS STA. 34+00 TO STA. 34+50

LAK - 306 - 6.82