
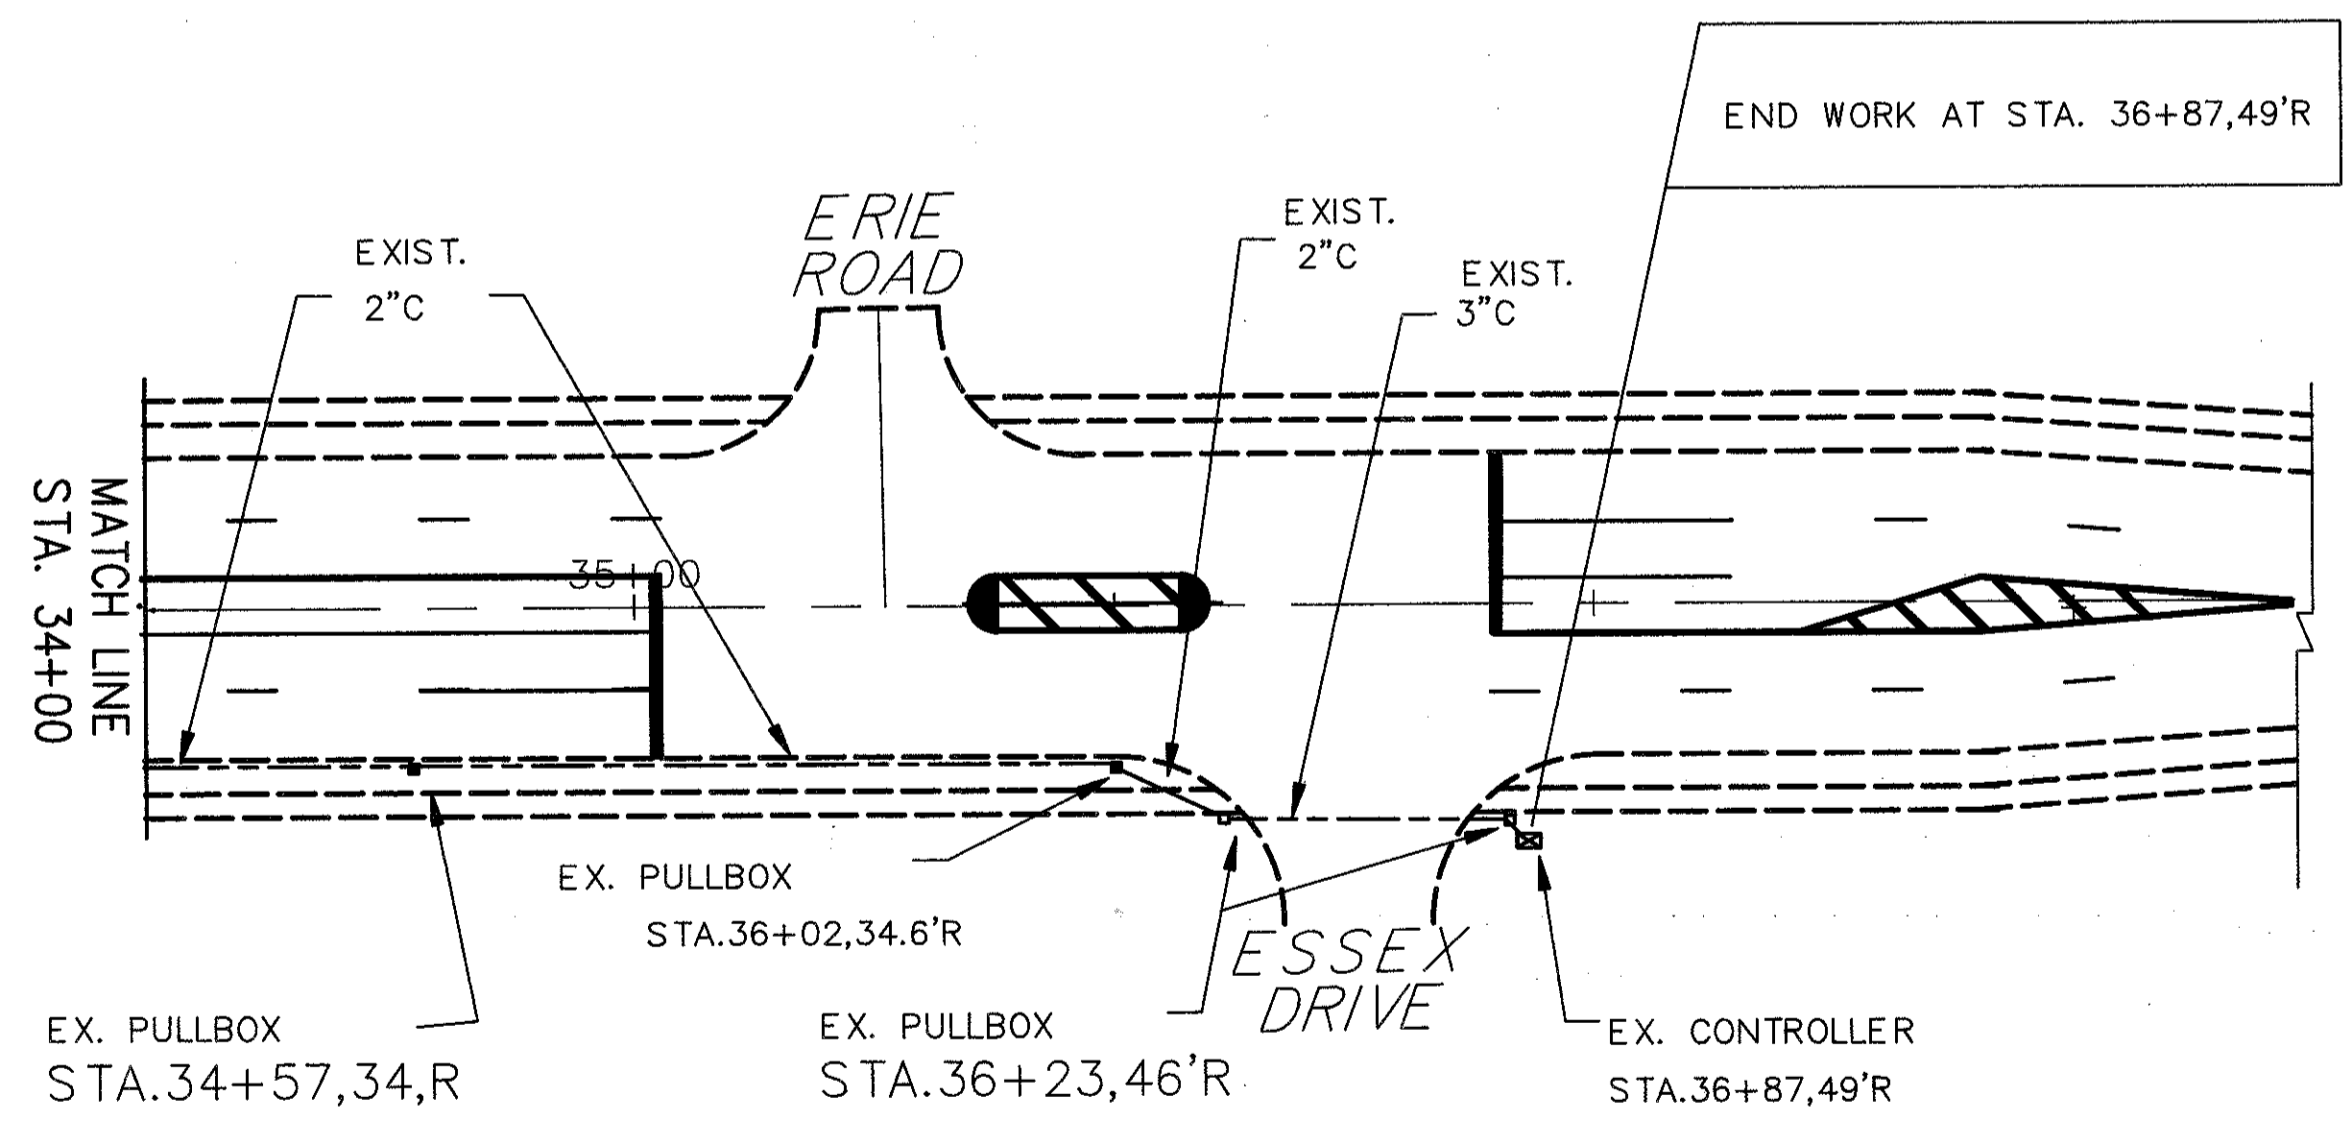


END PROJECT
 LAK-306-6.91 STA.38+30=
 LAK-306-7.12 STA.26+08.04

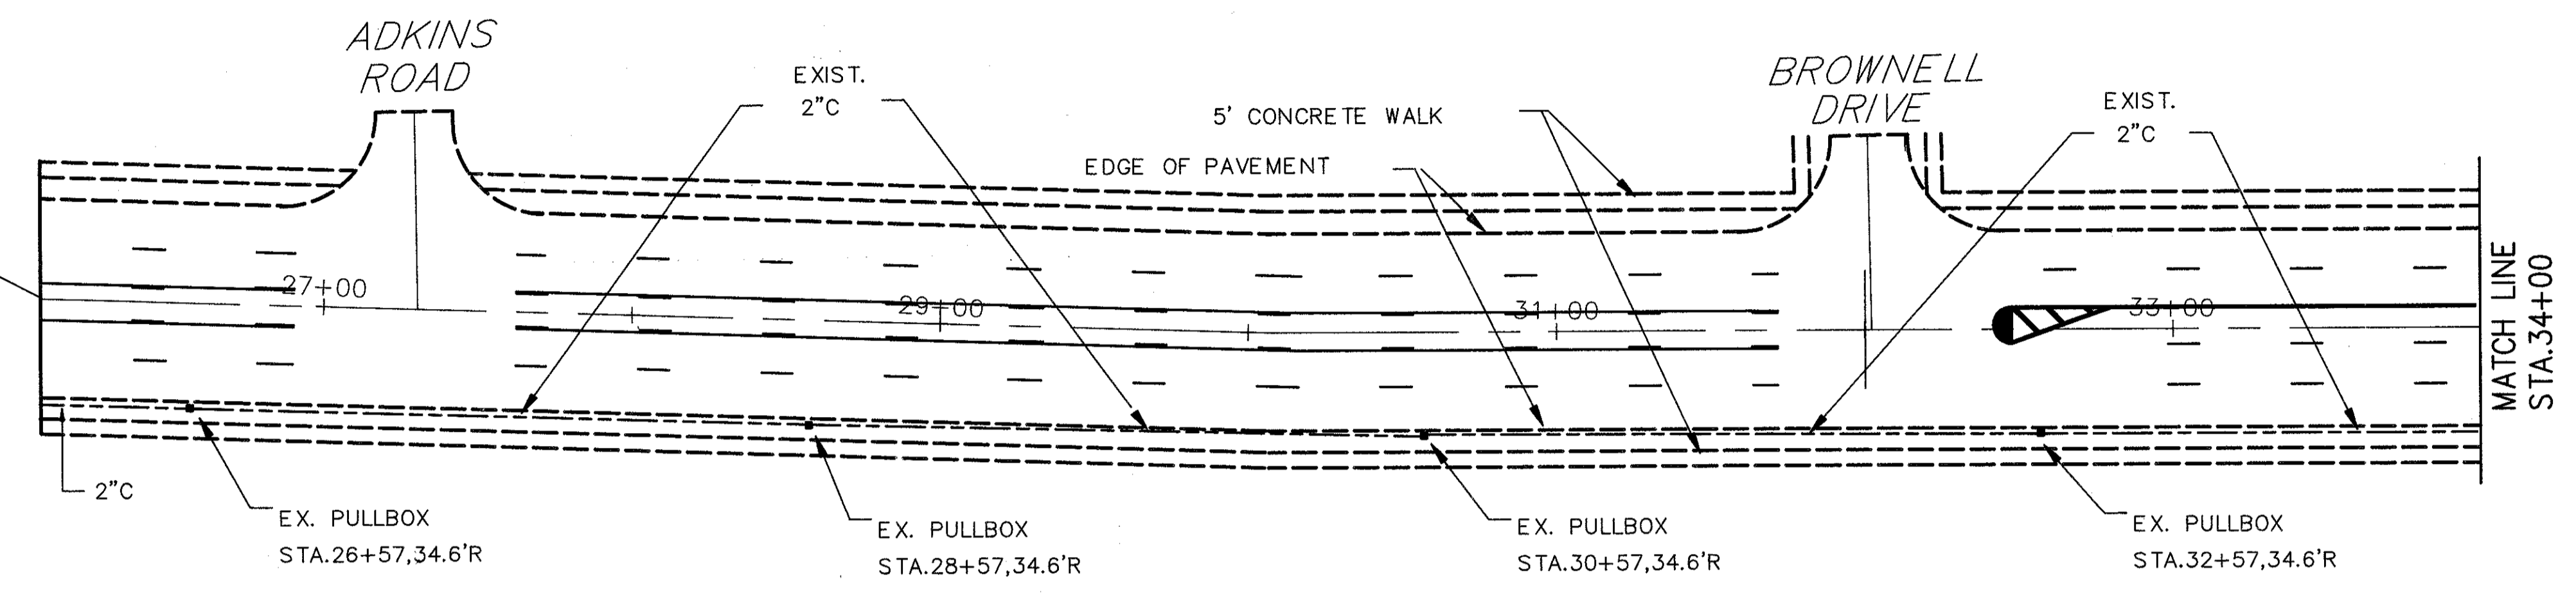

NOTE: INTERCONNECT CABLE SHALL BE INSTALLED FROM STA. 34+37 (LAK-306-6.91) TO STA. 36+87 (LAK-306-7.12)

(Quantities Carried to General Summary) SUB SUMMARY

ITEM	DESCRIPTION	UNITS	QTY
625	CONDUIT, 2", 713.07, TYPE DB	LIN FT	50
632	INTERCONNECT CABLE, 6 PR, 19AWG, SOLID, REA (PE-39), AS PER PLAN	LIN FT	1130