


PLAN

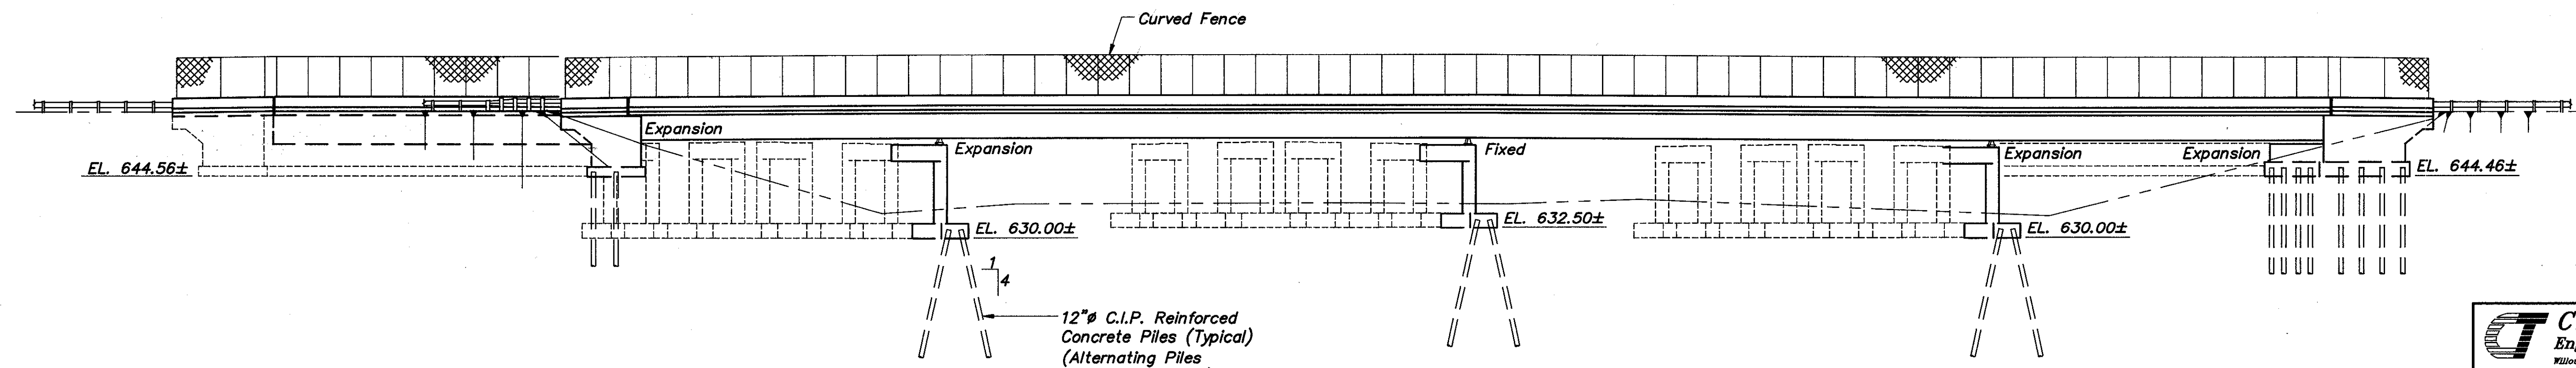

ELEVATION

CT Consultants, Inc.
 Engineers • Architects • Planners
 Willoughby • Mentor • Columbus • North Canton • Youngstown

2 / 29

GENERAL PLAN & ELEVATION
 BRIDGE NO. LAK-306-0691
 OVER STATE ROUTE 2
 STA. 27+86.55
 STA. 31+78.81
 LAKE COUNTY

DESIGNED	DRAWN	TRACED	CHECKED	REVIEWED	DATE	REVISED
J.P.R.	R.L.B.	R.L.B.	JEA	BJA	8/9/90	