


PLAN-DECK SCREED ELEVATIONS

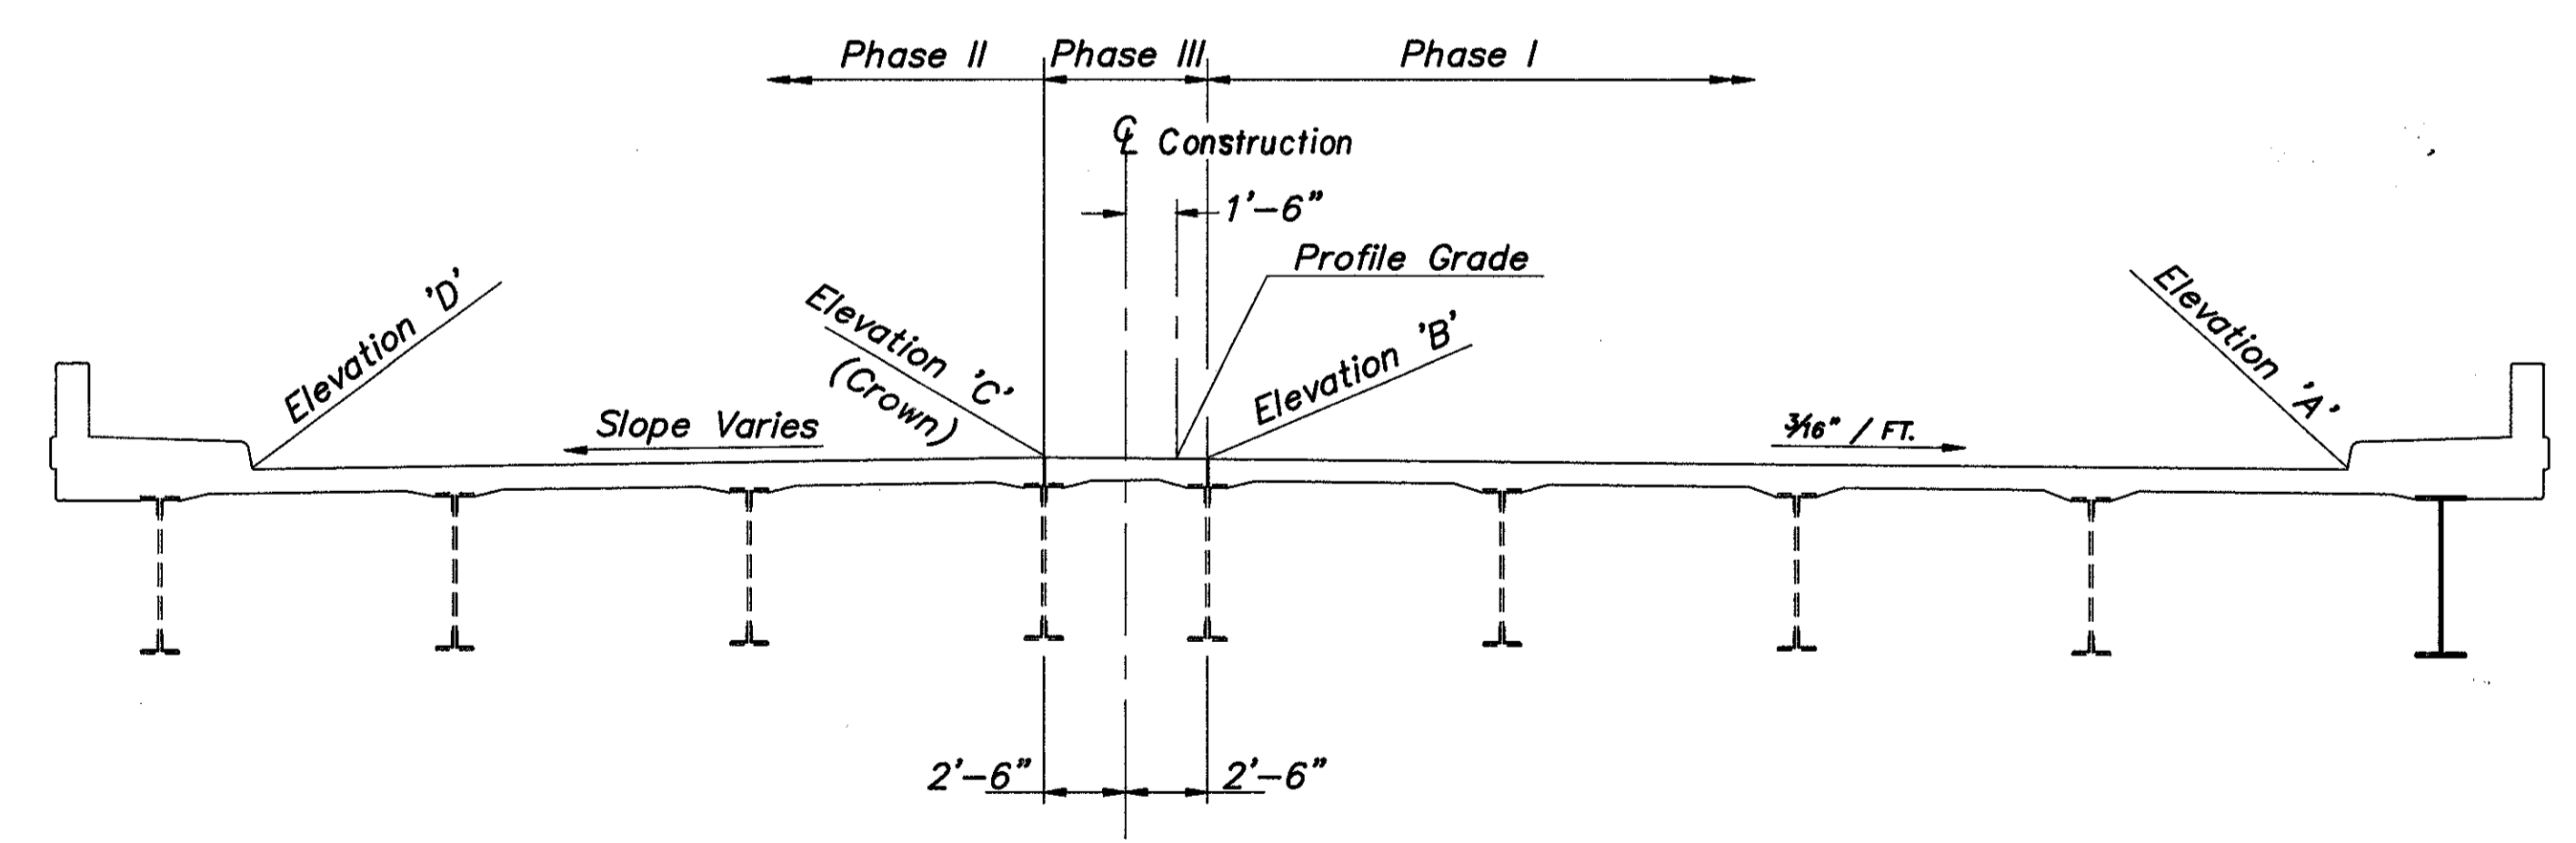

SCREED ELEVATION LOCATIONS

Note: Elevations Shown on Plan are Screed Elevations at Bearings and Quarter Points of Spans Before Placement of Deck Slab. They Include an Allowance for Anticipated Dead Load Deflections of the Beams.

CT Consultants, Inc.
 Engineers • Architects • Planners
 Willoughby • Mentor • Columbus • North Canton • Youngstown

22/29

DECK SCREED ELEVATIONS
 BRIDGE NO. LAK-306-0691
 OVER STATE ROUTE 2
 LAKE COUNTY

DESIGNED	DRAWN	TRACED	CHECKED	REVIEWED	DATE	REVISED
J.P.R.	R.L.B.	R.L.B.	J.E.A.	BJA	8/31/90	