


TRACT 5, TOWNSHIP 10, RANGE 9
CONNECTICUT WESTERN RESERVE
CITY OF MENTOR

FED. RD. DIVISION	STATE	PROJECT
2	OHIO	

LAK-300-0.91

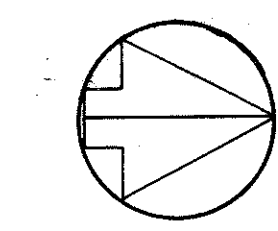

56
73

20
37

MENTOR

ESTATES SUBDIVISION

(PB.H PG.3)
CARL L. & WILMA L. CLARK

HAROLD T. & RUBY J. SHIRK

JOHN NUZZO, SR.

JOHN GRABNAR

1-8 Brick Res.


ANDOVER DRIVE

FAARHAM DRIVE

109

128

129

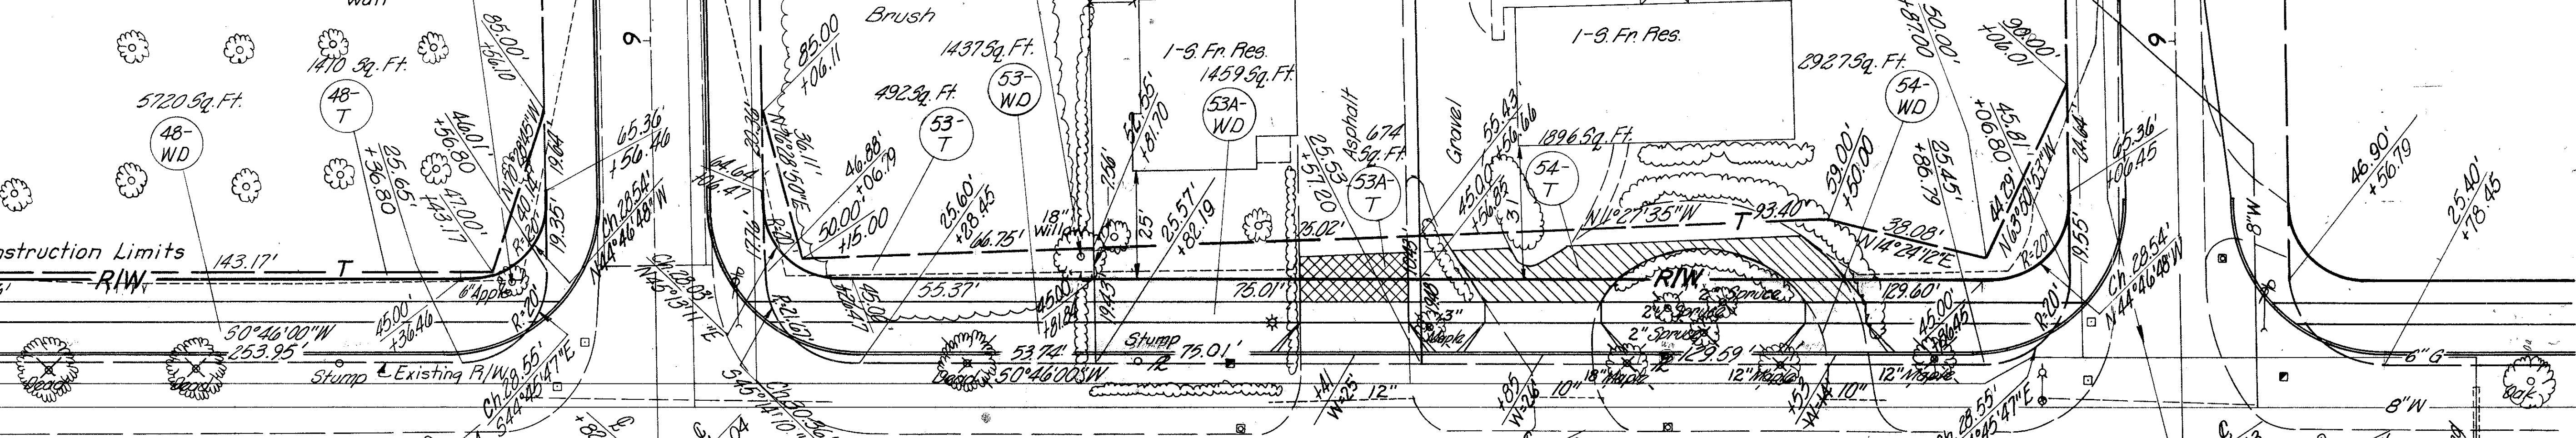

ELY LOT ROAD REYNOLDS BLAKE LOT ROAD S.F. 306

55 56 58 59 60

Net 1880 Sq. Ft. P.R.O. 3761 Sq. Ft. Net 900 Sq. Ft. P.R.O. 1800 Sq. Ft. Net 0.063 Acre P.R.O. 0.125 Acre Net 2780 Sq. Ft. P.R.O. 5561 Sq. Ft.

BEATRICE CORBE T-35 ASPHALT PAVING CO. MARIE U. URBAS NANCY J. WHITE

1/2-9 Fr. Res. 300 Sq. Ft. 0.021 Acre 1528 Sq. Ft. 1/2-9 Fr. Res.

Construction Limits Save, use riprap wall

REV.	DATE	DESCRIPTION

COMPLETION DATE MARCH 27, 1974

RIGHT OF WAY 55+00 TO 60+50