
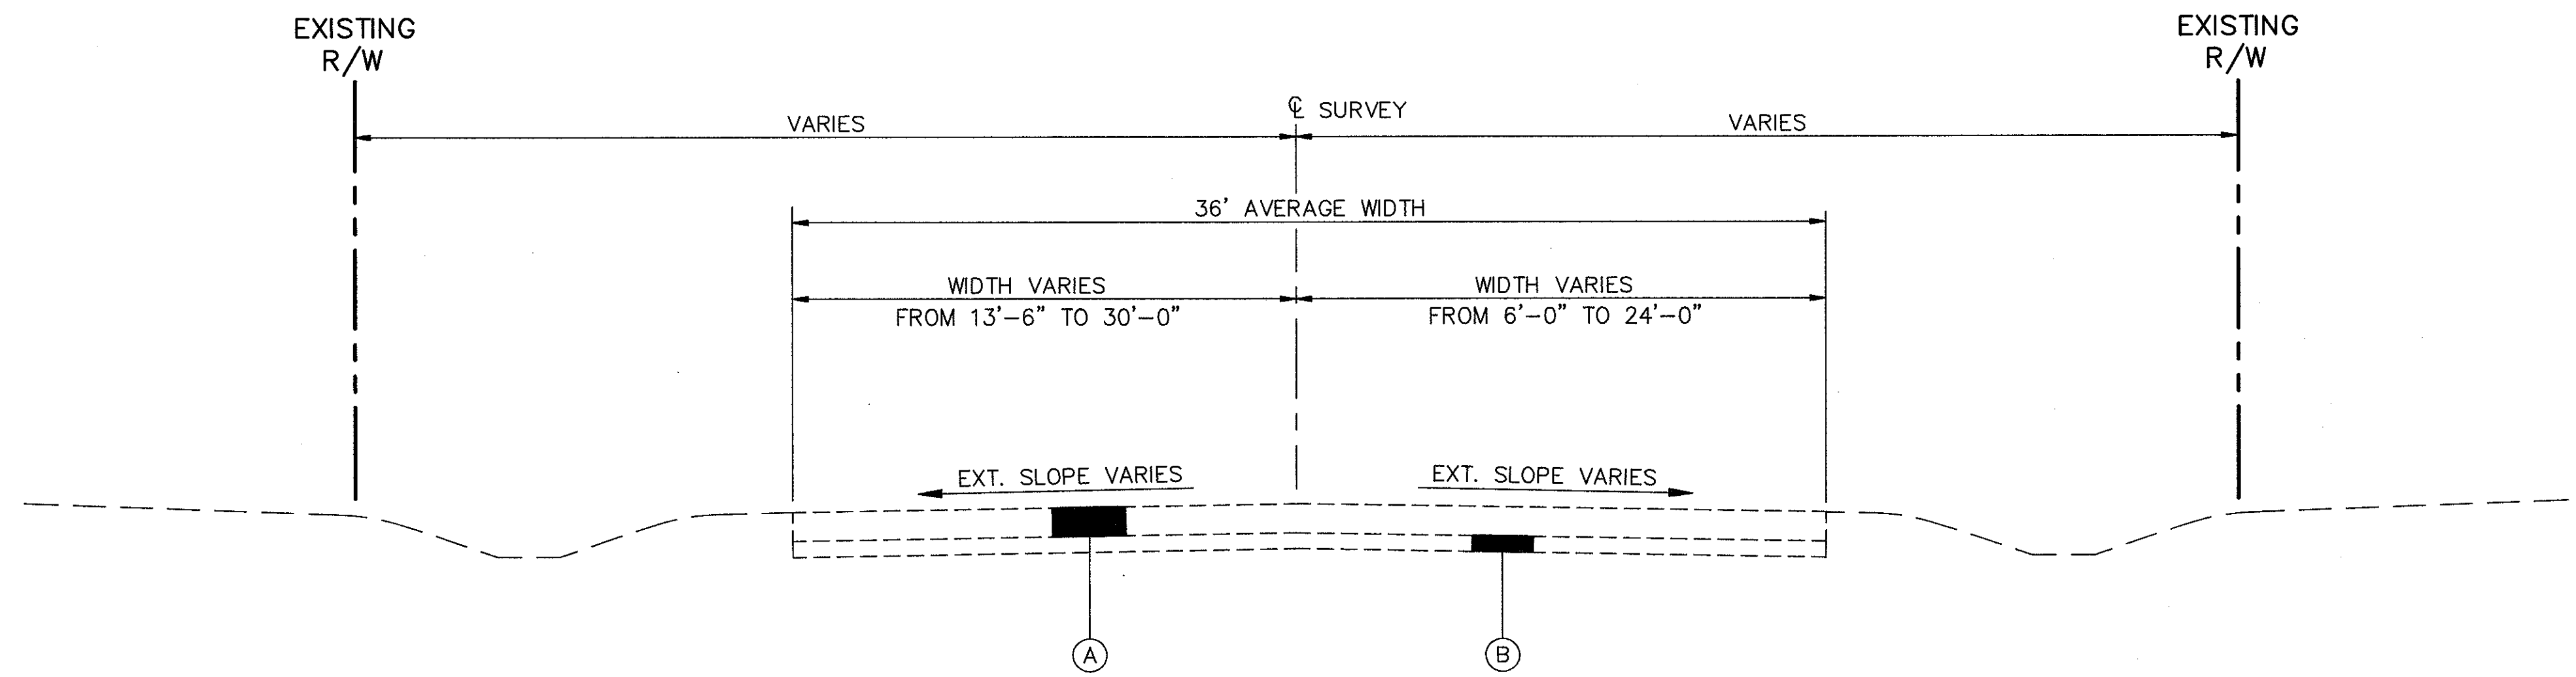


TYPICAL SECTIONS

TYPE 404

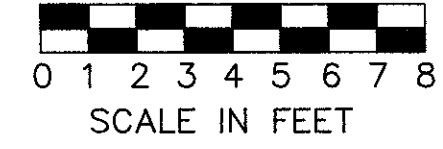

EXISTING TYPICAL SECTION
(ROUTE 306)

STA. 26+08.04 TO STA. 151+75.00 = 12566.96 LIN. FT.

LEGEND

- (A) EXISTING ASPHALT, 12" AVERAGE THICKNESS
- (B) EXISTING GRAVEL BASE