



MAINTENANCE OF TRAFFIC TYPICAL SECTIONS

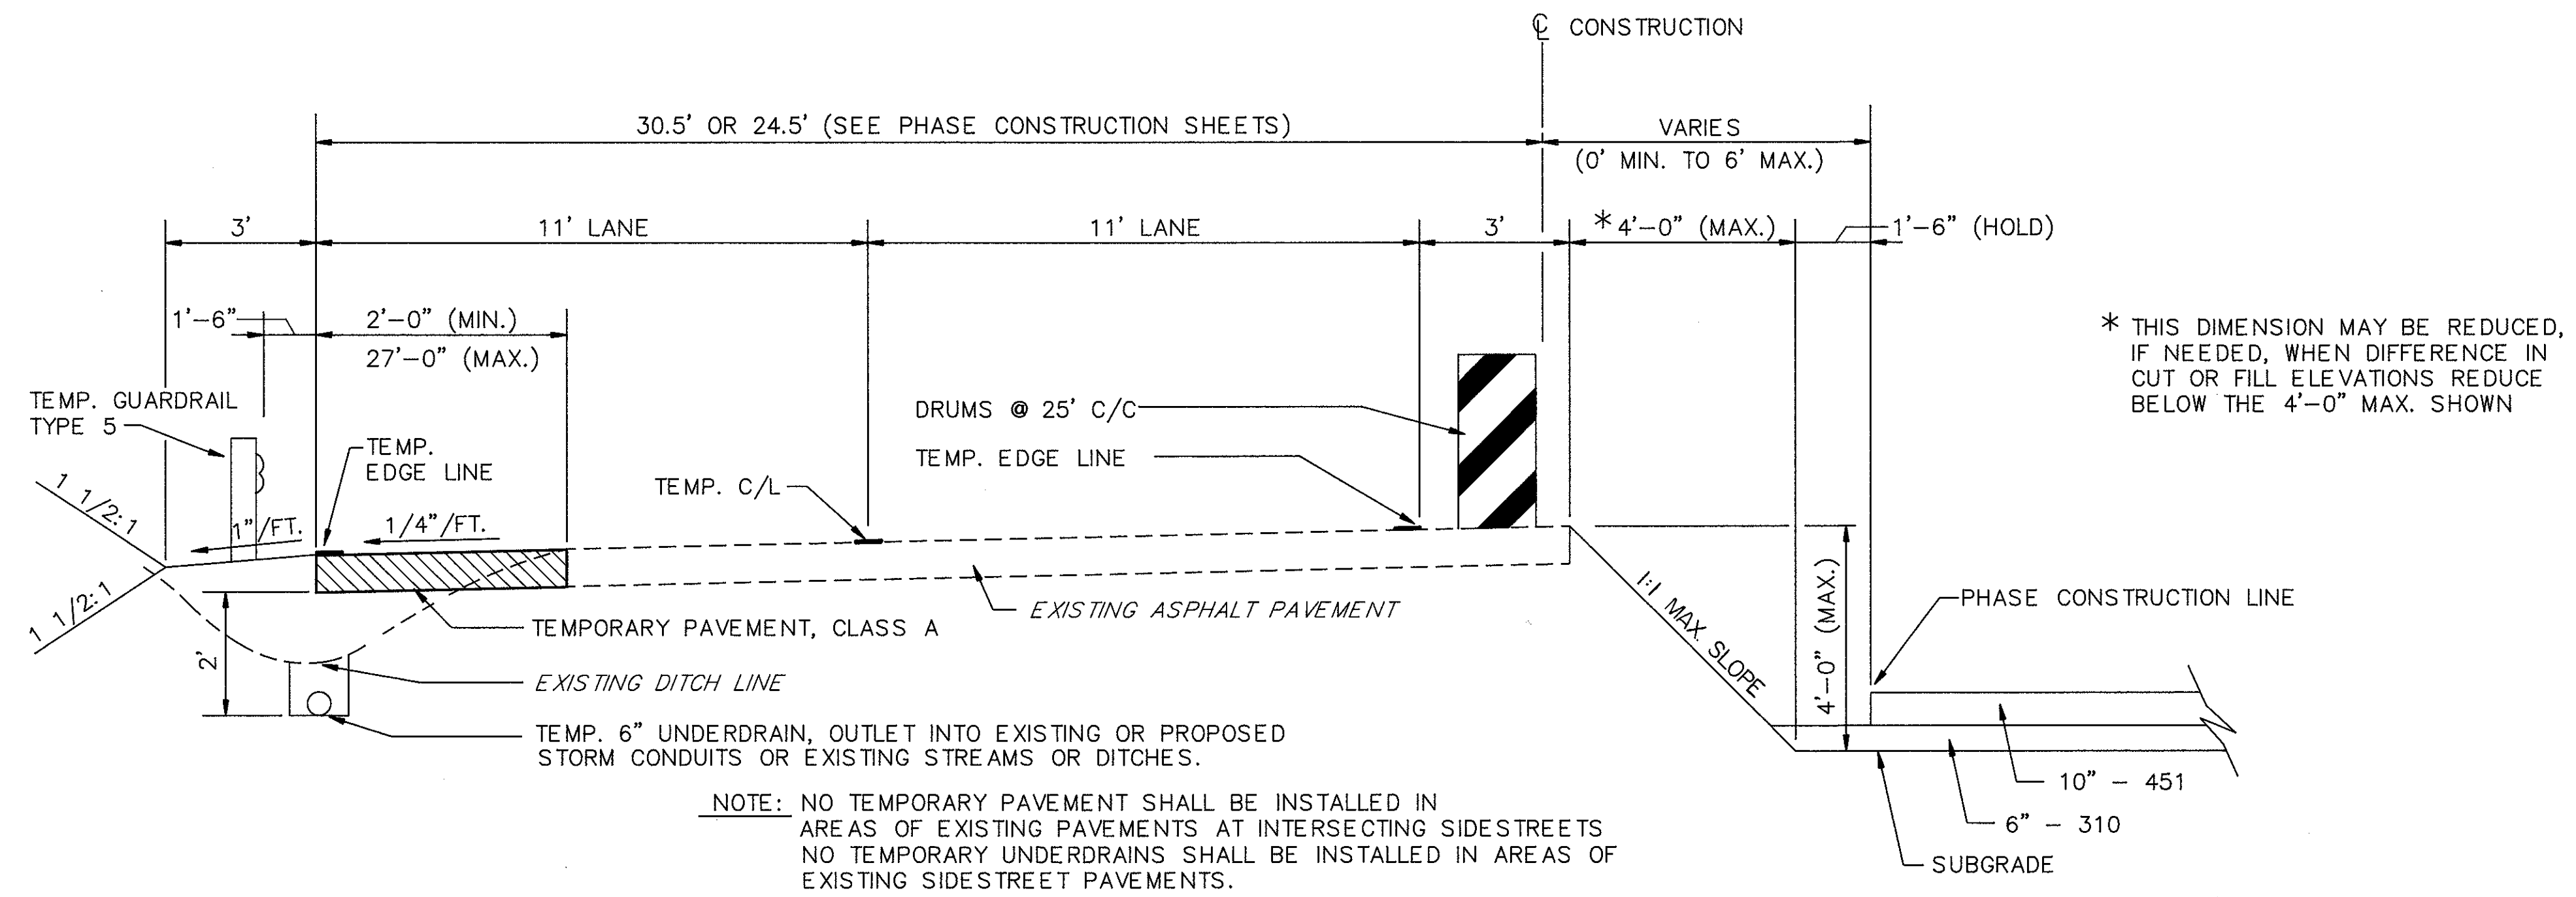

MAINTENANCE OF TRAFFIC TYPICAL SECTION "A"
(STATE ROUTE 306)
NO SCALE

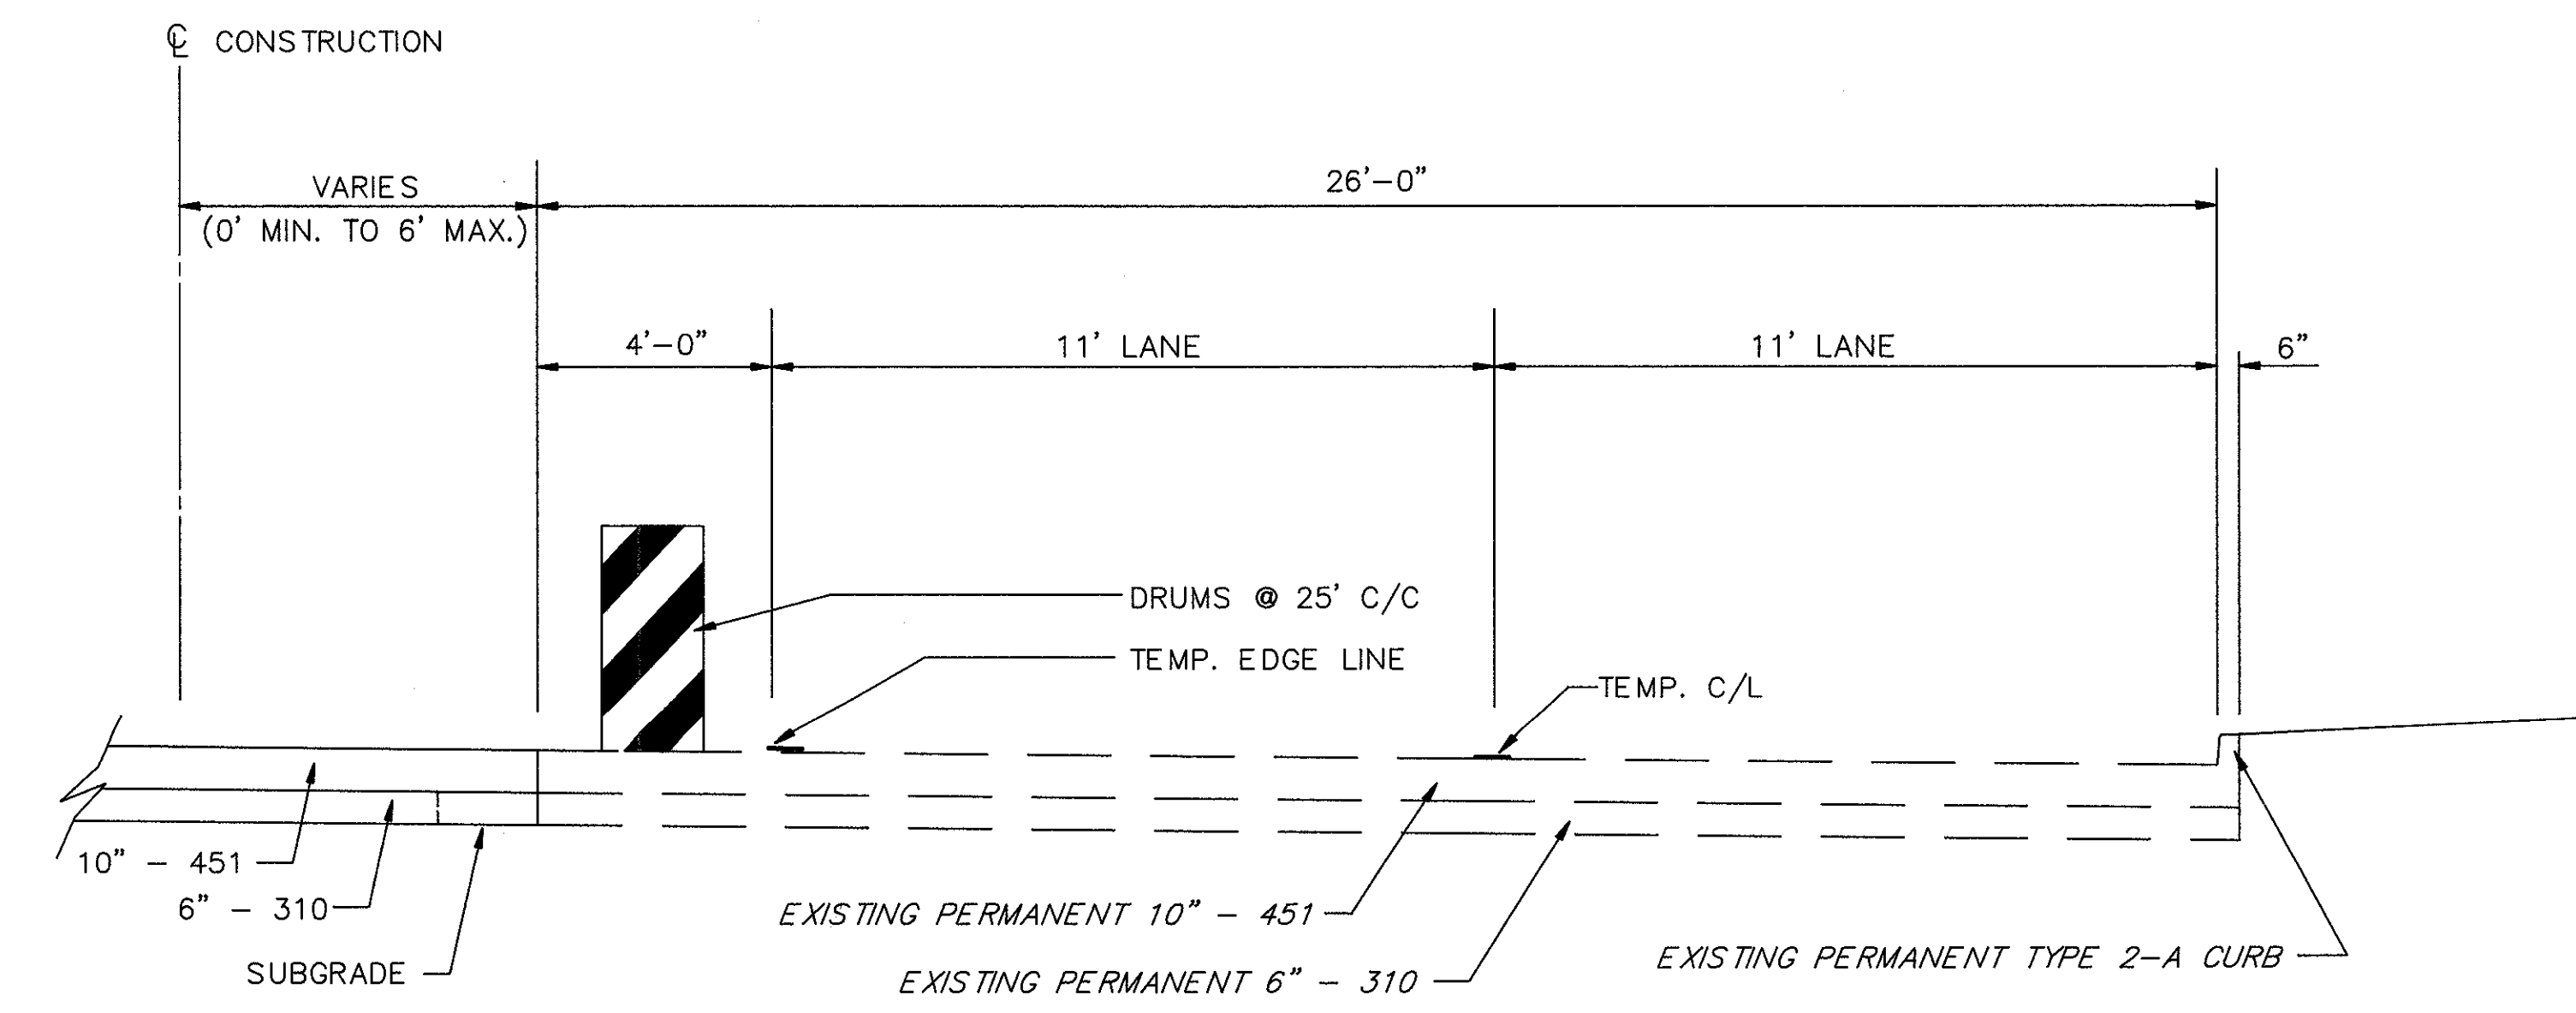

MAINTENANCE OF TRAFFIC TYPICAL SECTION "B"
(STATE ROUTE 306)
NO SCALE

NOTE: THE TEMPORARY TYPE 5 GUARDRAIL AND THE TEMPORARY 6" UNDERDRAIN SHALL BE INCLUDED IN THE LUMP SUM PRICE BID FOR ITEM 615 TEMPORARY ROADS. PLACEMENT OF TEMPORARY TYPE 5 GUARDRAIL AND TEMPORARY 6" UNDERDRAIN SHALL BE AS DIRECTED BY THE ENGINEER.

FOR TYPICAL SECTIONS SEE SHEETS 4 THRU 13
FOR MAINTENANCE OF TRAFFIC CONSTRUCTION SECTIONS AND PHASES SEE SHEETS 25 THRU 38
FOR SEQUENCE OF CONSTRUCTION SEE MAINTENANCE OF TRAFFIC GENERAL NOTES SHEET 17-20
FOR MAINTENANCE OF TRAFFIC QUANTITIES SEE SHEETS 21 THRU 22