
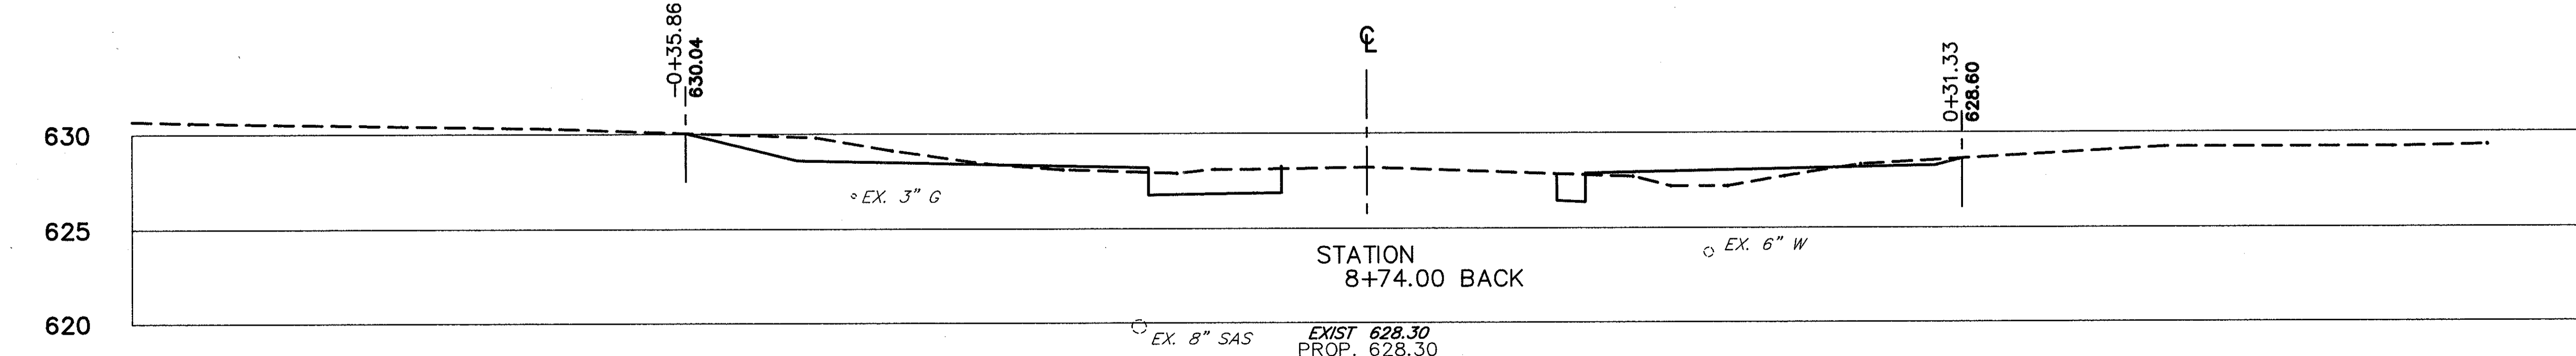
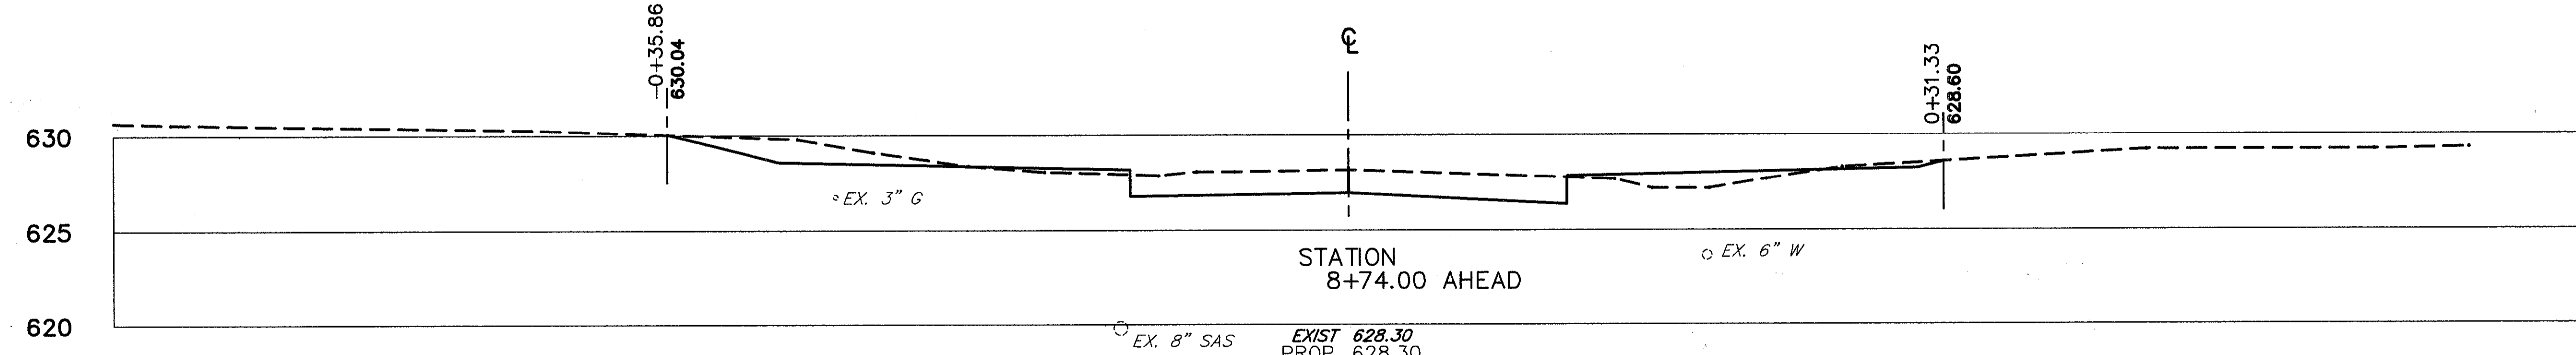
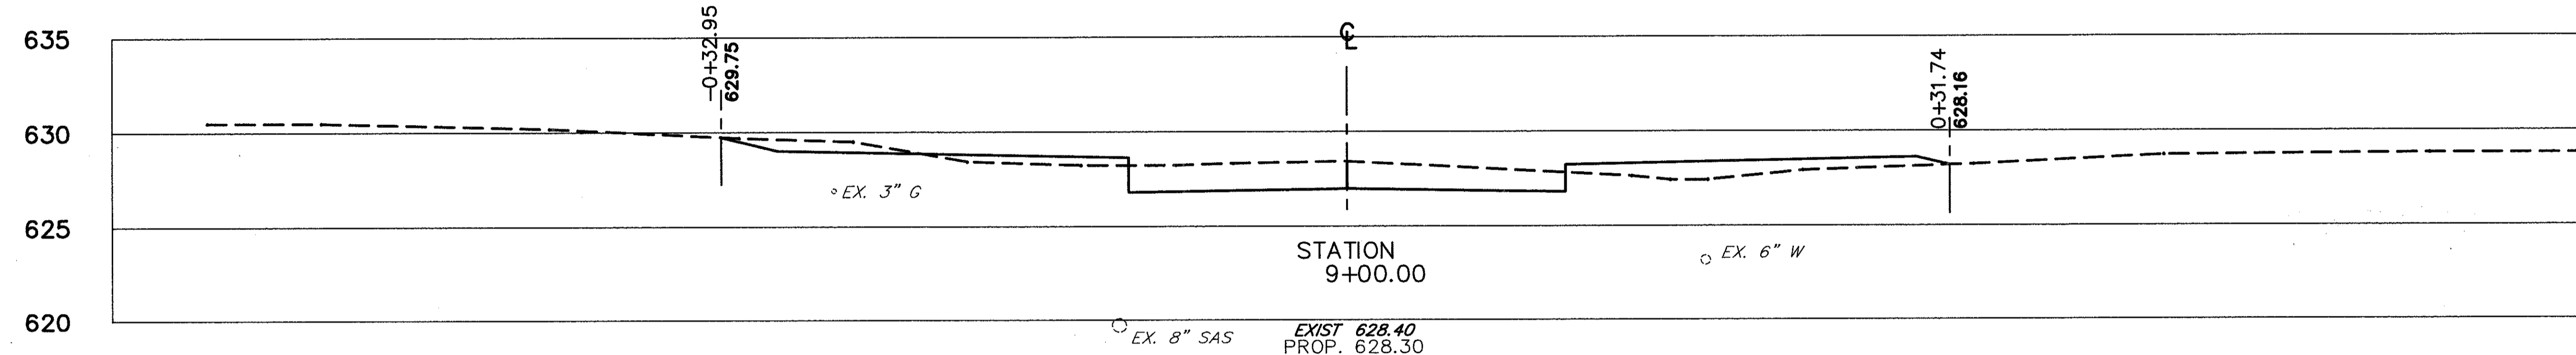
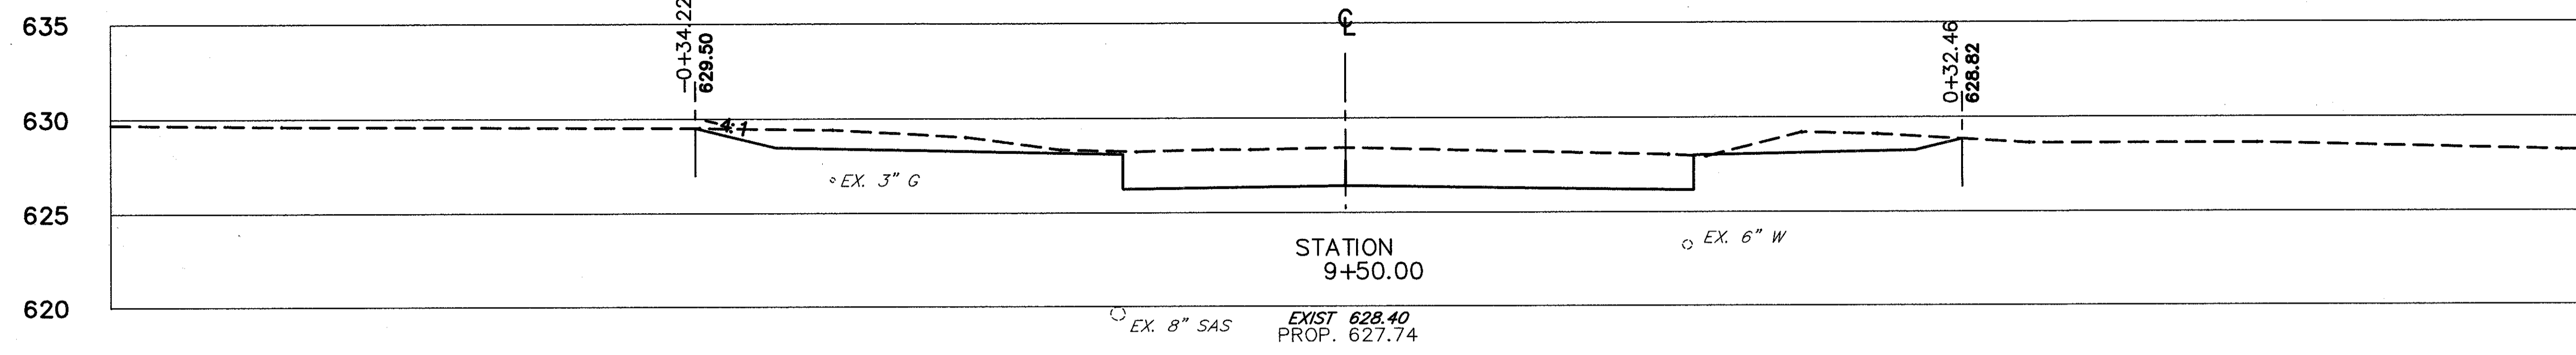


-0+65 -0+60 -0+55 -0+50 -0+45 -0+40 -0+35 -0+30 -0+25 -0+20 -0+15 -0+10 -0+05 0+00 0+05 0+10 0+15 0+20 0+25 0+30 0+35 0+40 0+45 0+50 0+55

CALC. BY M/M
DATE 2/90
CHKD BY J/W
DATE 4/90

LAK - 306 - 7.12

OHIO
FHWA REGION 5

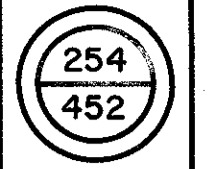

635
630
625
620
635
630
625
620
635
630
625
620
630
625
620
630
625
620

	END AREA		VOLUME	
	CUT	FILL	CUT	FILL
BACK ONLY	9.2	0.0		
			108.3	15.8
	3.8	1.9		
			35.7	12.2
AHEAD	4.4	0.9		
BACK	2.3	0.9		
			12.8	4.0

-0+65 -0+60 -0+55 -0+50 -0+45 -0+40 -0+35 -0+30 -0+25 -0+20 -0+15 -0+10 -0+05 0+00 0+05 0+10 0+15 0+20 0+25 0+30 0+35 0+40 0+45 0+50 0+55 0+60 0+65

CROSS SECTIONS STA. 8+74 TO STA. 9+50

CLEARMONT DRIVE