



CALC.
BY _____
DATE _____
CHKD.
BY _____
DATE _____

LAK - 306 - 7.12

OHIO
FHWA 5
REGION

328
452

DRAINAGE DETAILS

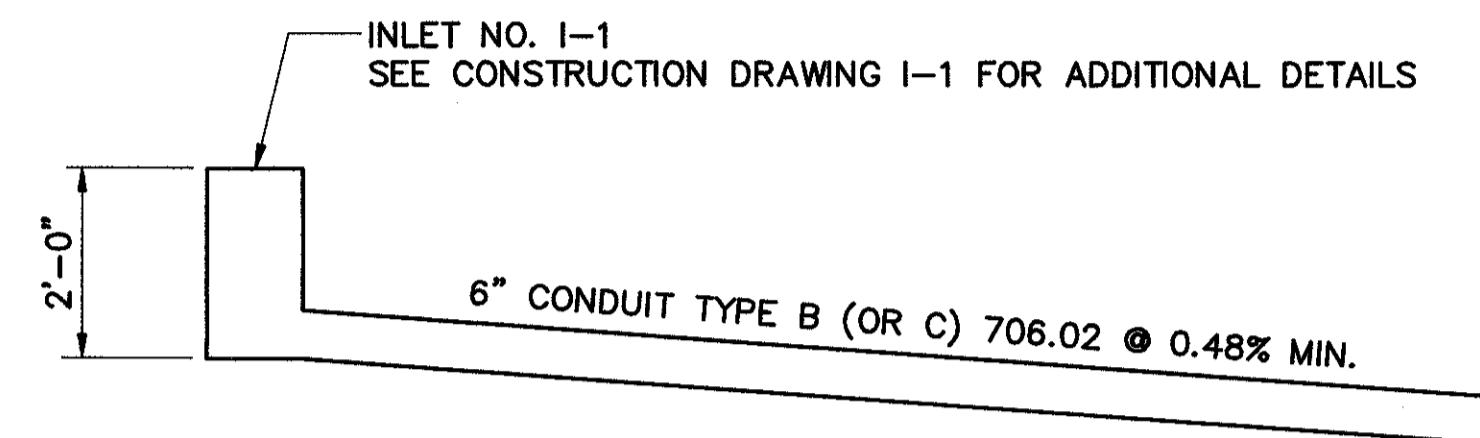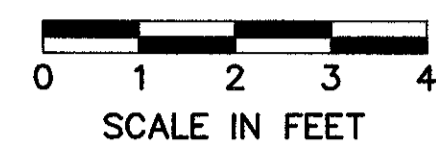

SIDE DITCH INLET CONNECTION

TO PROPOSED MANHOLE, CATCH BASIN
OR STORM SEWER SEE PLAN SHEETS
88 THRU 121
88 121

FOR SIDE DITCH INLET AND CONDUIT REFERENCES
AND QUANTITIES SEE SHEET 82 82