





# TYPICAL SECTIONS TYPE T-71

## CODE 7221      DESIGN SPEED - 70 M.P.H.

SCALE: 1/8" = 1'-0"

FED. RD. DIVISION	STATE	PROJECT	3 228
2	OHIO		

LAKE COUNTY  
LAK-44-170

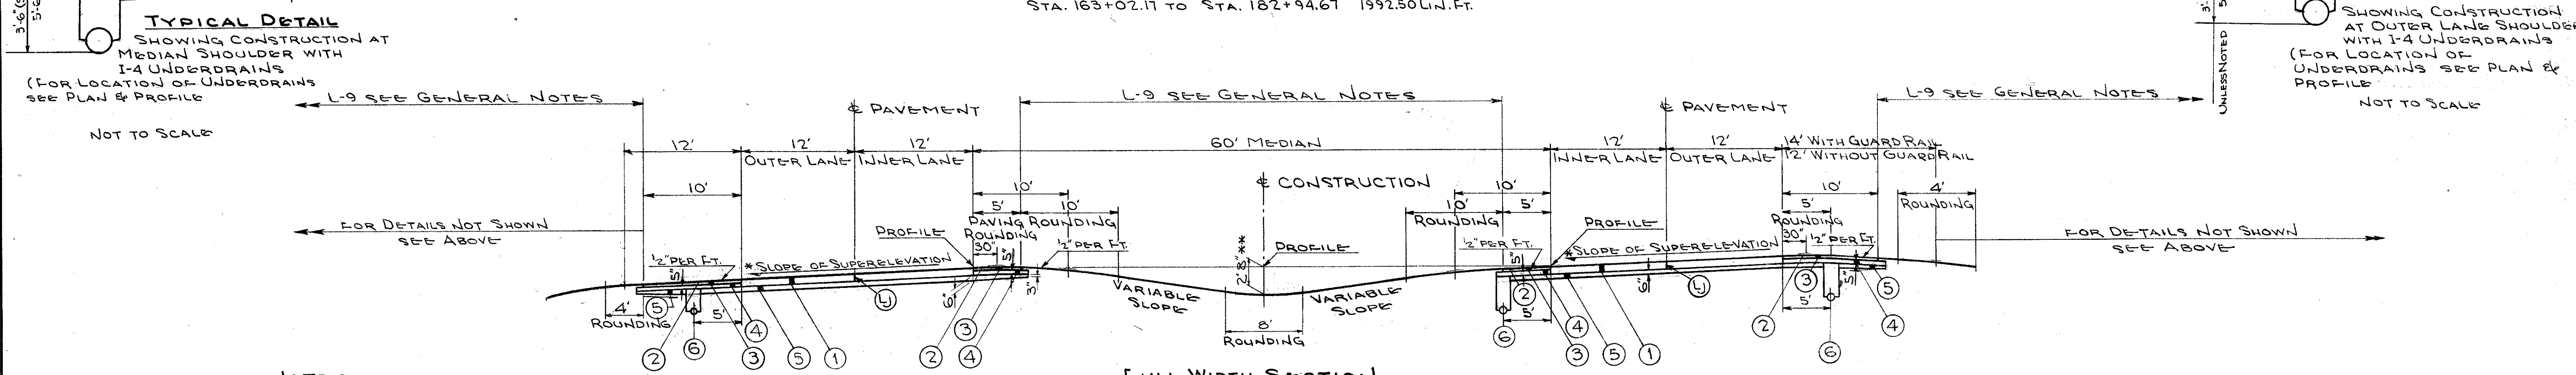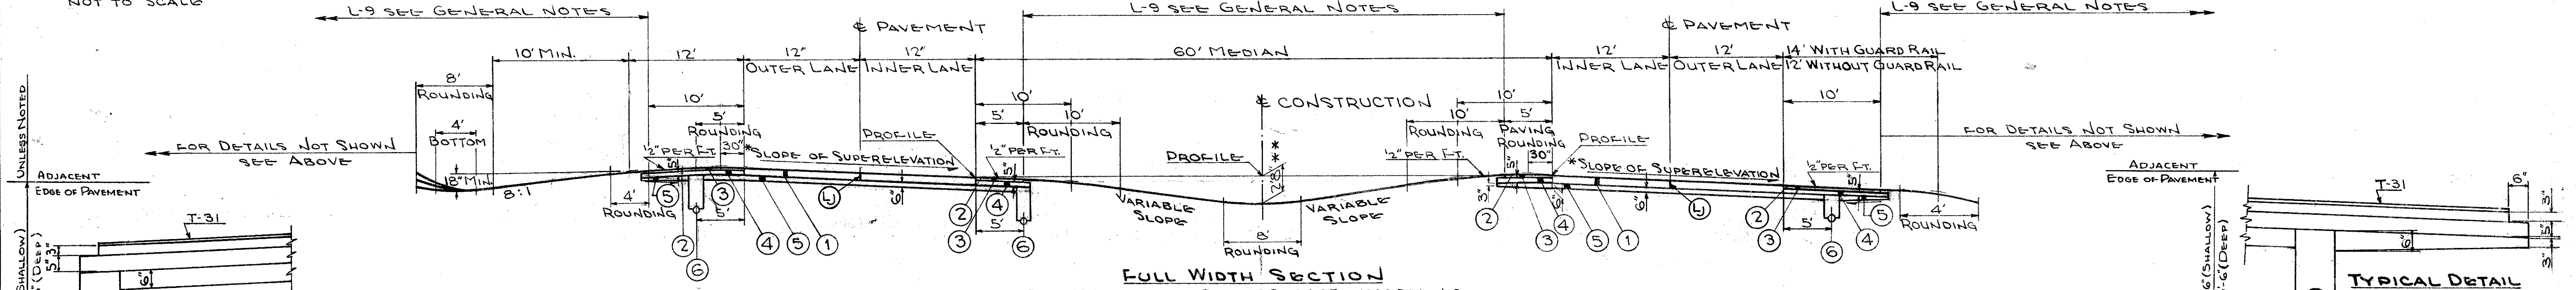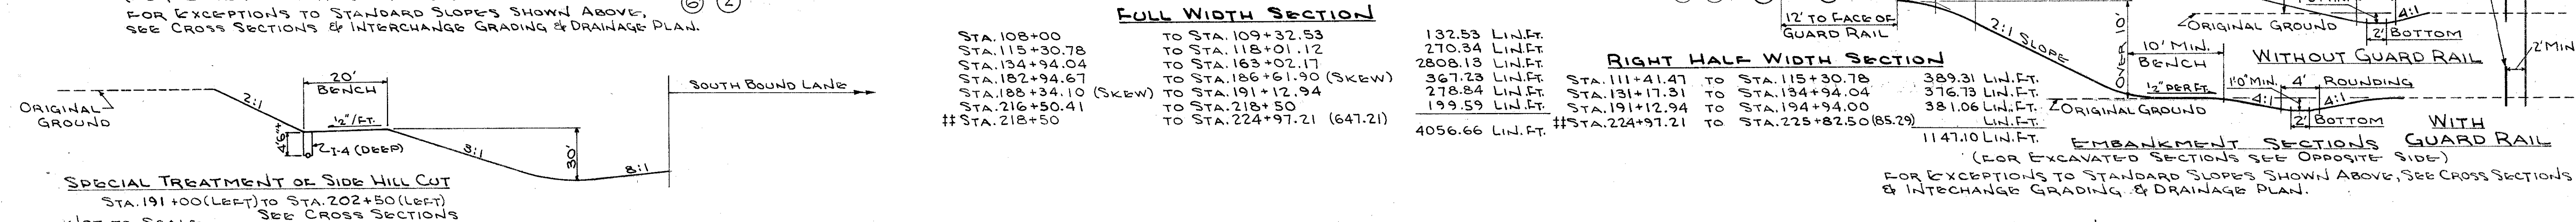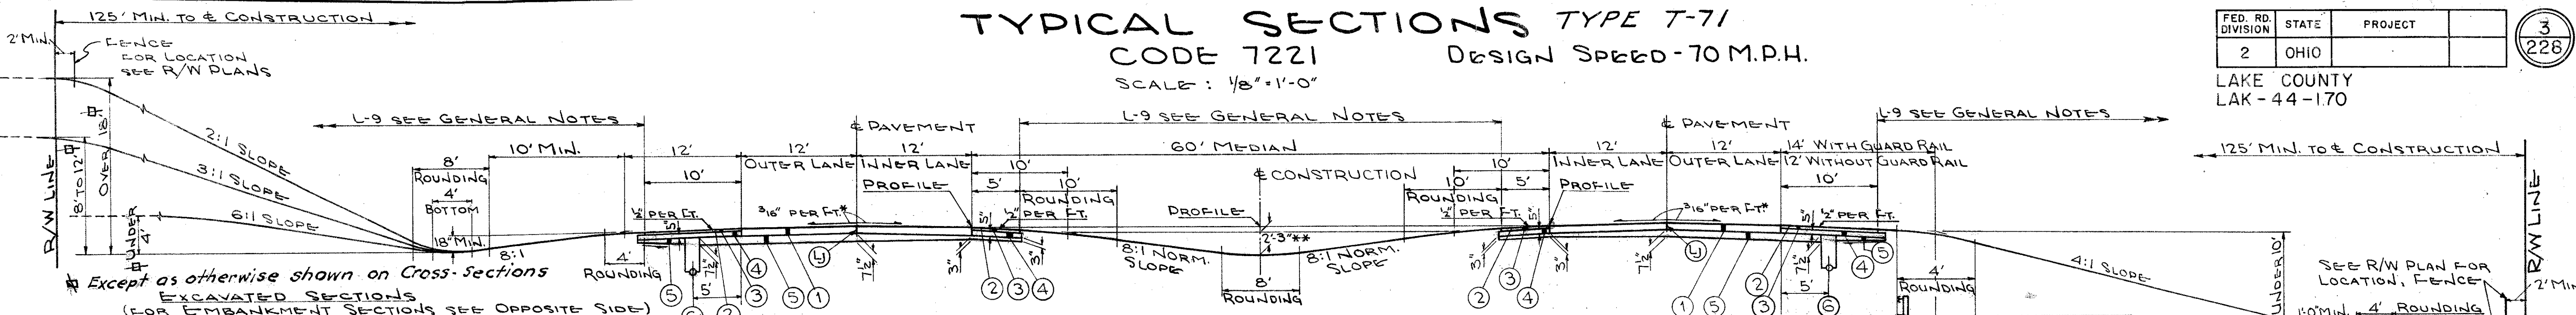

- NOTES**
- \* FOR "TOP OF PAVEMENT" ELEVATIONS AT SUPERELEVATED CURVES, RUNDLES AND VARIABLE SLOPE SECTIONS SEE TABLE, SHEET NO. 14
  - \*\* FOR VARIATION TO MEDIAN DITCH DEPTH & SLOPES SEE CROSS SECTIONS.
  - # PROVIDE AN ADDITIONAL 12" OF I-22 SUBBASE UNDER CONCRETE PAVEMENT & PAVED BERM BETWEEN THE FOLLOWING:  
STA. 108+00 TO STA. 112+00  
STA. 213+00 TO STA. 223+00
  - # DENOTES WORK NOT INCLUDED IN PROJECT F-388(10)

- LEGEND**
- ①②③④⑤⑥      SEE SH. NO. 4
- ⑤      ITEM I-7 REINFORCED CONCRETE APPROACH SLAB, AS PER PLAN.
- JOINT SYMBOL**
- ④      SEE SH. NO. 4