

TYPICAL SECTIONS - TYPE T-71


CODE 7221

SCALE: 1/8" = 1'-0"


| | | | |
|-------------------|-------|---------|--|
| FED. RD. DIVISION | STATE | PROJECT | |
| 2 | OHIO | | |

4
228

LAKE COUNTY
LAK-44-170

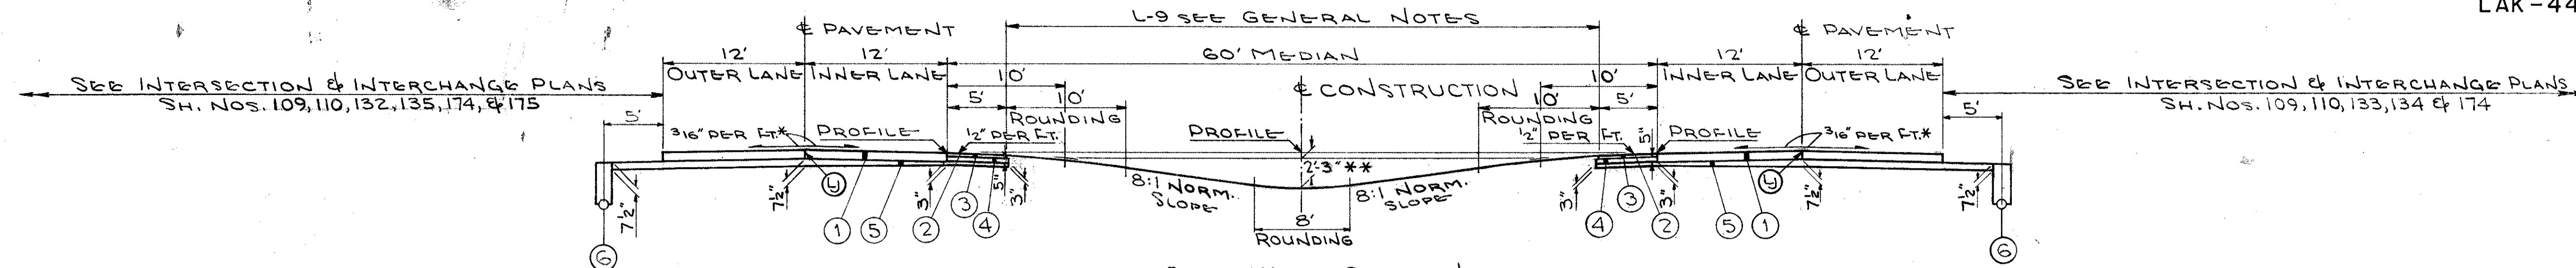

| LEFT HALF WIDTH SECTION | | FULL WIDTH SECTION | |
|---|------------------|---|-----------------|
| STA. 111+41.47 TO STA. 115+30.78 | 389.31 LIN. FT. | STA. 109+32.53 TO STA. 111+41.47 | 208.94 LIN. FT. |
| STA. 131+17.31 TO STA. 134+94.04 | 376.73 LIN. FT. | STA. 194+94.00 TO STA. 197+69.68 | 275.68 LIN. FT. |
| STA. 191+12.94 TO STA. 194+94.00 | 381.06 LIN. FT. | # STA. 225+82.50 TO STA. 235+00(917.50) | 484.62 LIN. FT. |
| # STA. 224+97.21 TO STA. 225+82.50(85.29) | 1147.10 LIN. FT. | | |

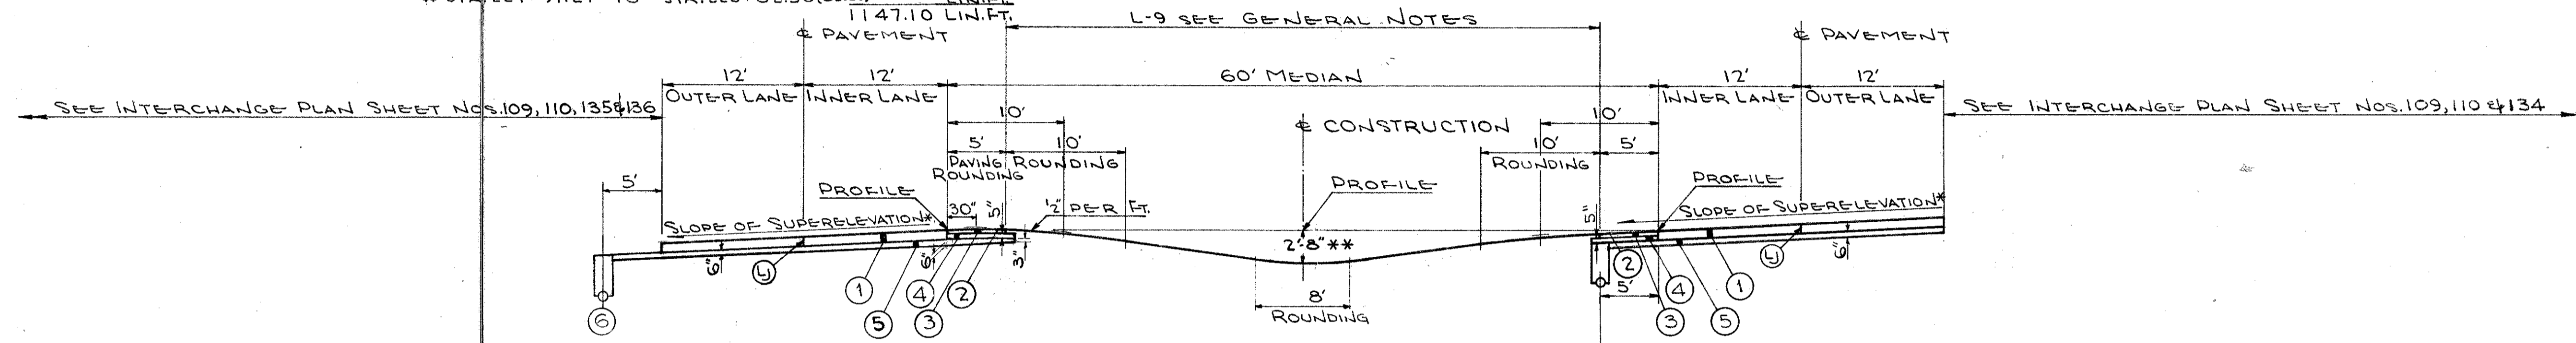

| LEFT HALF WIDTH SECTION | | FULL WIDTH SECTION | |
|-------------------------------|----------------|----------------------------------|------------------|
| STA. 207+81.77 TO STA. 208+25 | 43.23 LIN. FT. | STA. 197+69.68 TO STA. 207+81.77 | 1012.09 LIN. FT. |

LEGEND

- ① ITEM T-71 9" REINFORCED PORTLAND CEMENT CONCRETE PAVEMENT
- ② ITEM T-31 BITUMINOUS SURFACE TREATMENT - single seal (see note in Proposal)
- ③ ITEM B-219 3" WATERPROOFED AGGREGATE BASE COURSE (TYPE "B")
- ④ ITEM I-18 STABILIZED CRUSHED AGGREGATE SHOULDERS & APPROACHES (DEPTH AS INDICATED)
- ⑤ ITEM I-22 SUBBASE (DEPTH AS INDICATED; ALSO SEE NOTE #)
- ⑥ ITEM I-4 6" UNDERDRAINS (FOR LOCATION SEE PLAN & PROFILE SHEETS)

NOTES
*, **, #, # SEE SH. NO. 3

JOINT SYMBOL

Ⓛ STANDARD LONGITUDINAL JOINT

NOTE:
FOR TYPICAL SECTIONS OF S-1012 (B) -
AUBURN ROAD - SEE SHEET 165