


FED. RD. DIVISION	STATE	PROJECT	
2	OHIO		


5
228

LAKE COUNTY
LAK-44-1.70

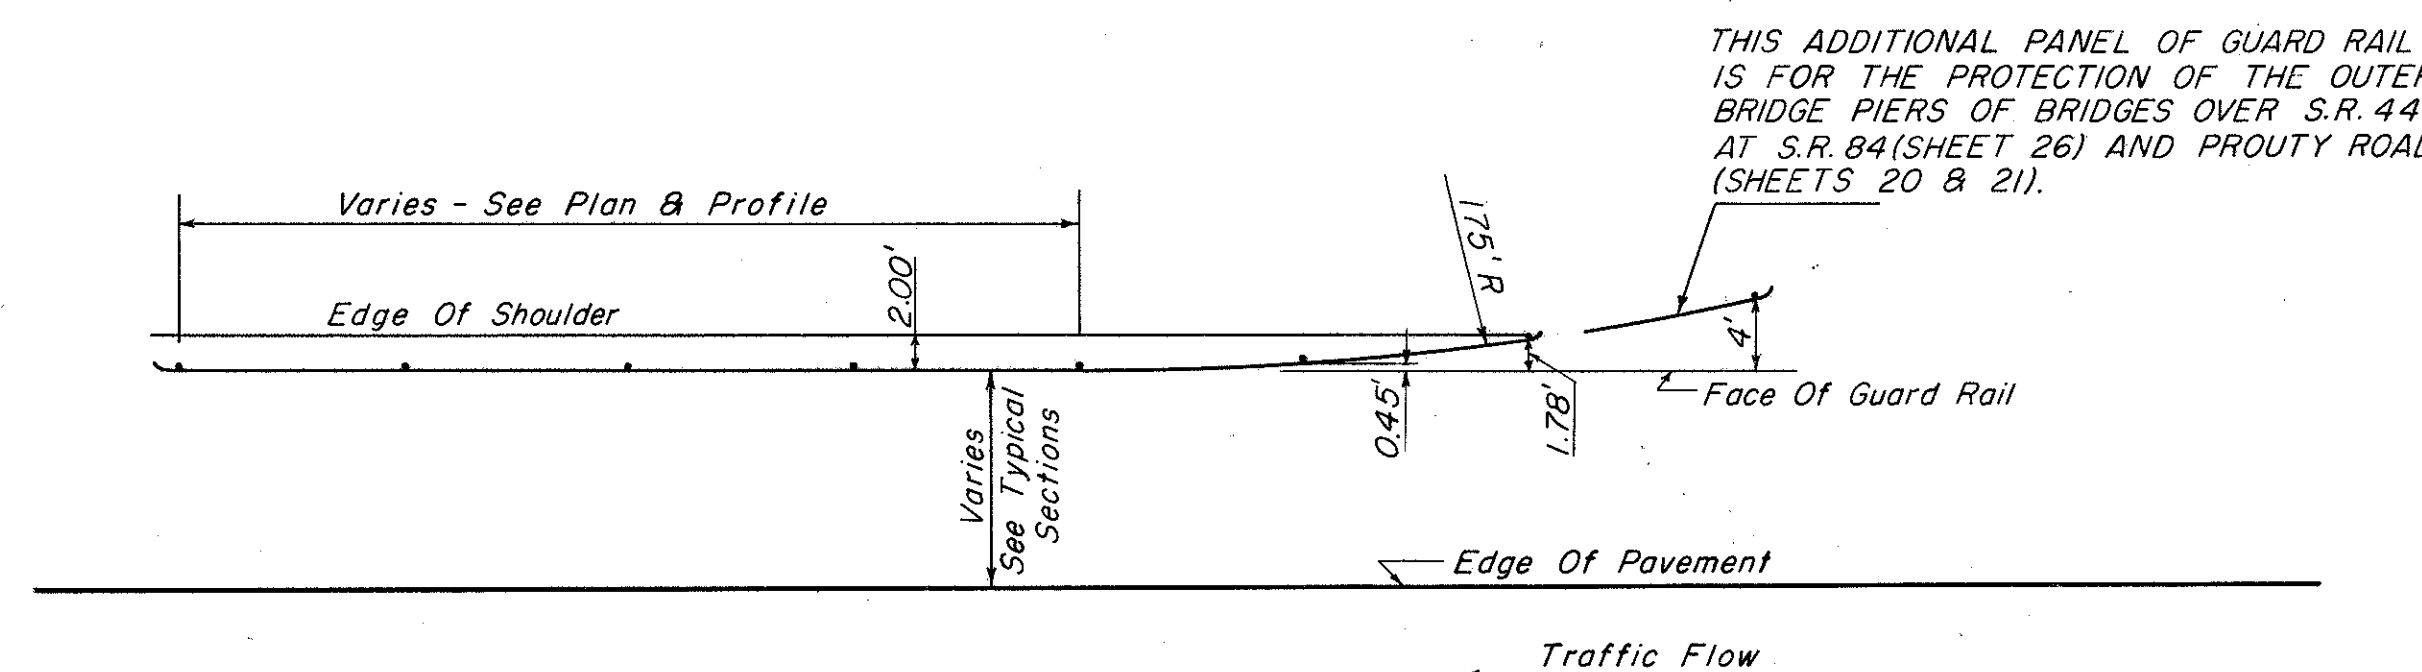

FOR LOCATION OF GUARD RAIL (INCLUDING CURVED AND TAPERED SECTIONS) SEE PLAN & PROFILE SHEETS.

**GUARD RAIL
STANDARD FLARE**
SCALE: $\frac{3}{32}'' = 1'-0''$

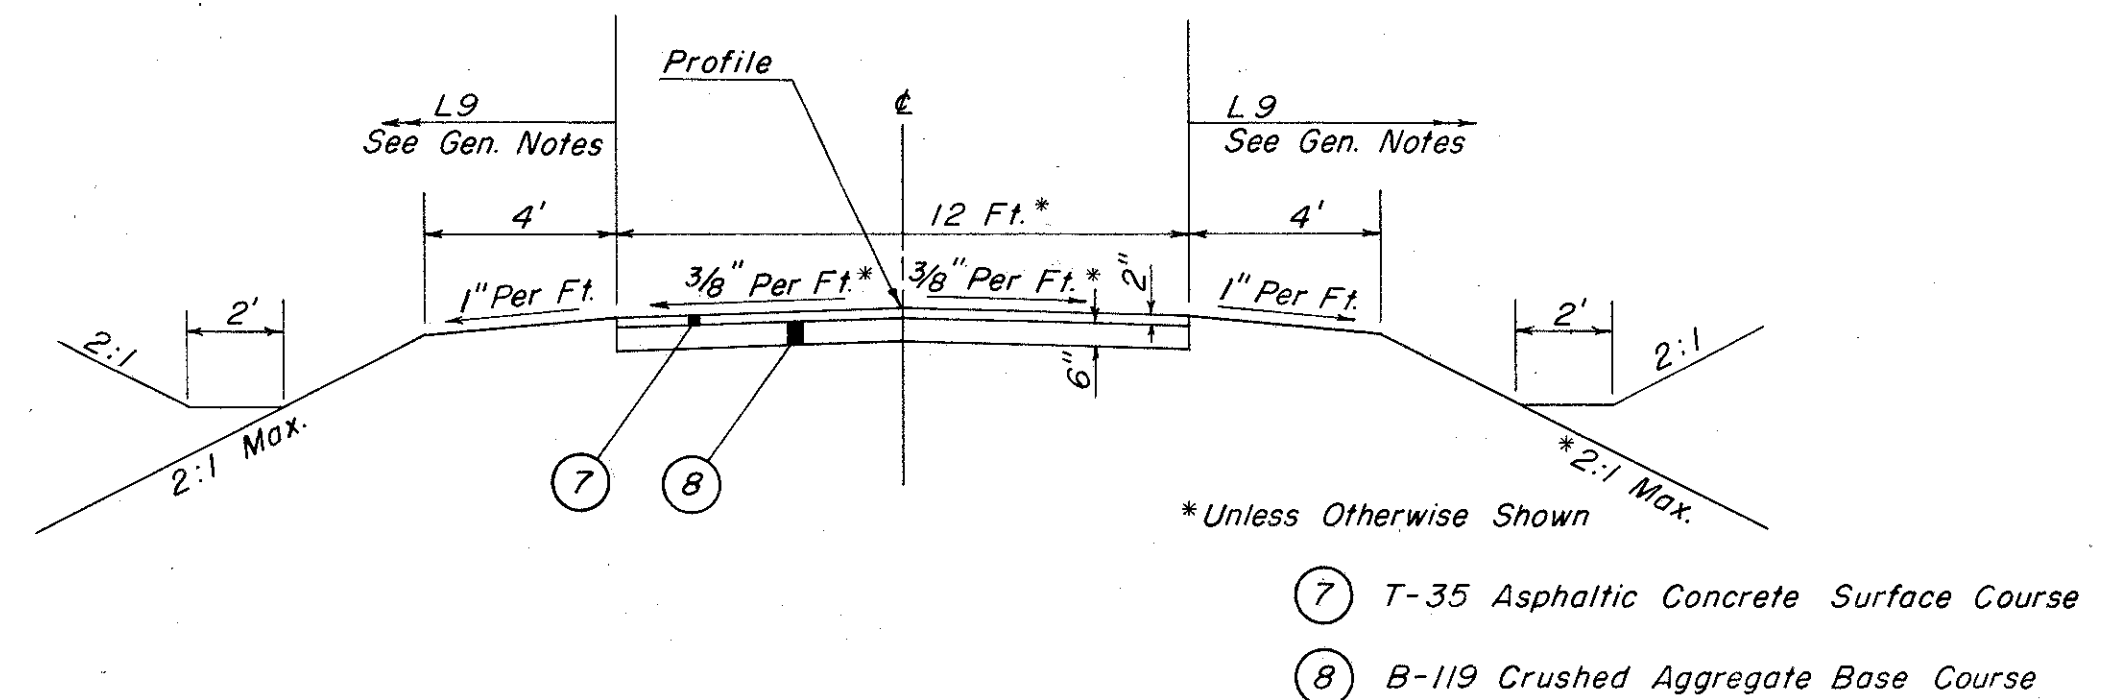

**DRIVEWAY
TYPICAL SECTION**
SCALE: $\frac{1}{4}'' = 1'-0''$

TRYGVE HOFF & ASSOCIATES
ENGINEERS
1922 EAST 107TH STREET CLEVELAND, OHIO

MISC. DETAILS

DESIGNED	DRAWN	TRACED	CHECKED	REVIEWED	DATE	REVISED
PCD		L.S.	PCD	T.L.L.	10/11/88	