



FED. RD. DIVISION	STATE	PROJECT
2	OHIO	

118  
228

LAKE COUNTY  
LAK-44-1.70

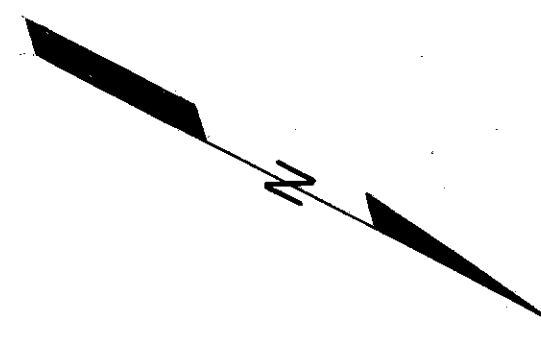


RAMP "B" NOT INCLUDED  
IN PROJECT F-388(10)

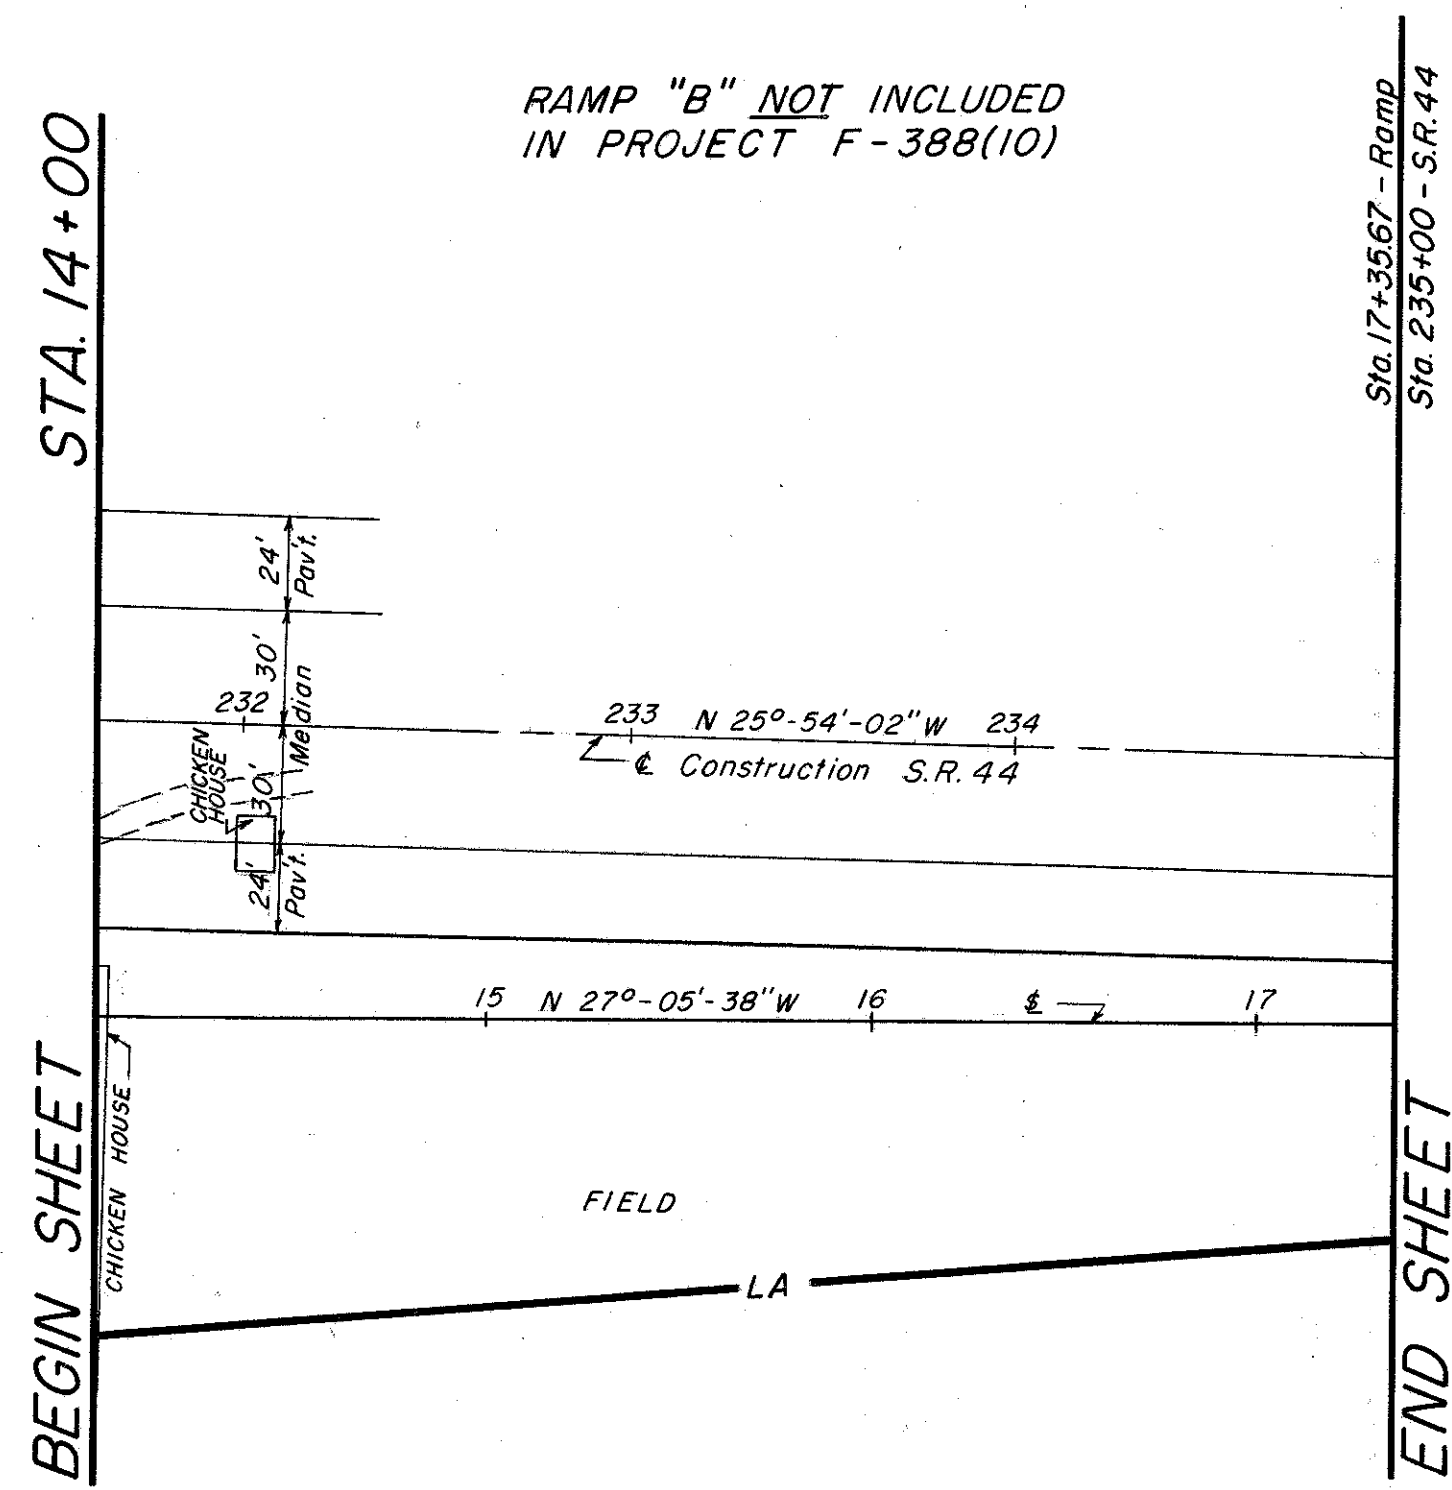

FOR PAVEMENT DETAILS  
SEE SHEET NO. 133

Profile  
Left  
Edge

Profile  
Right  
Edge

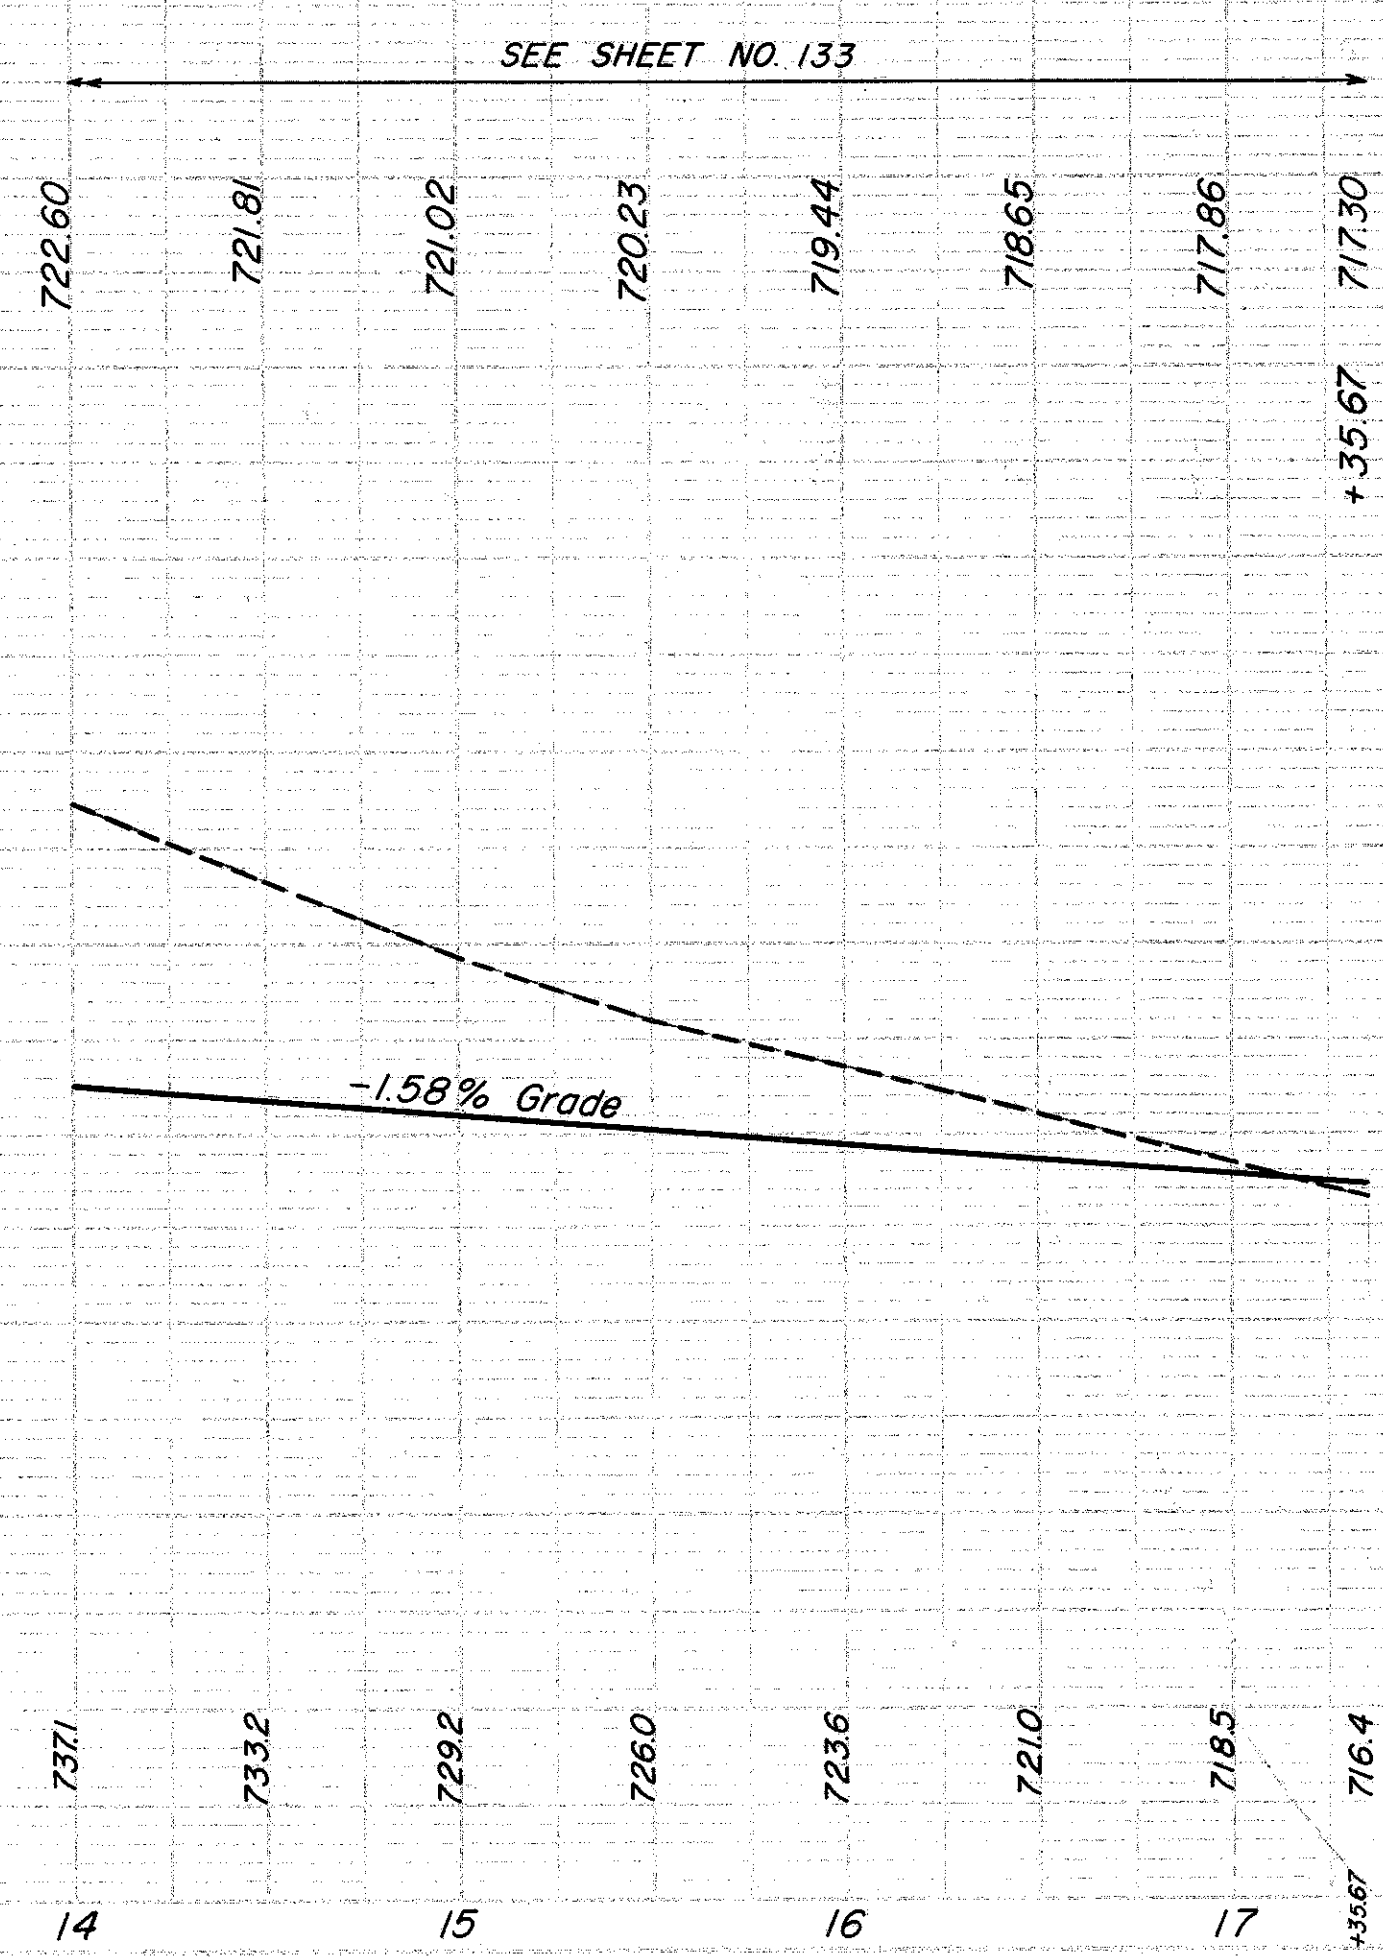

PLAN & PROFILE RAMP "B" STA. 14+00 TO STA. 17+35.67