


FED. RD. DIVISION	STATE	PROJECT	
2	OHIO		

182
228

LAKE COUNTY
LAK-44-170

PLAN	SURVEY	DATE
NO.	NO.	NO.
NO.	NO.	NO.

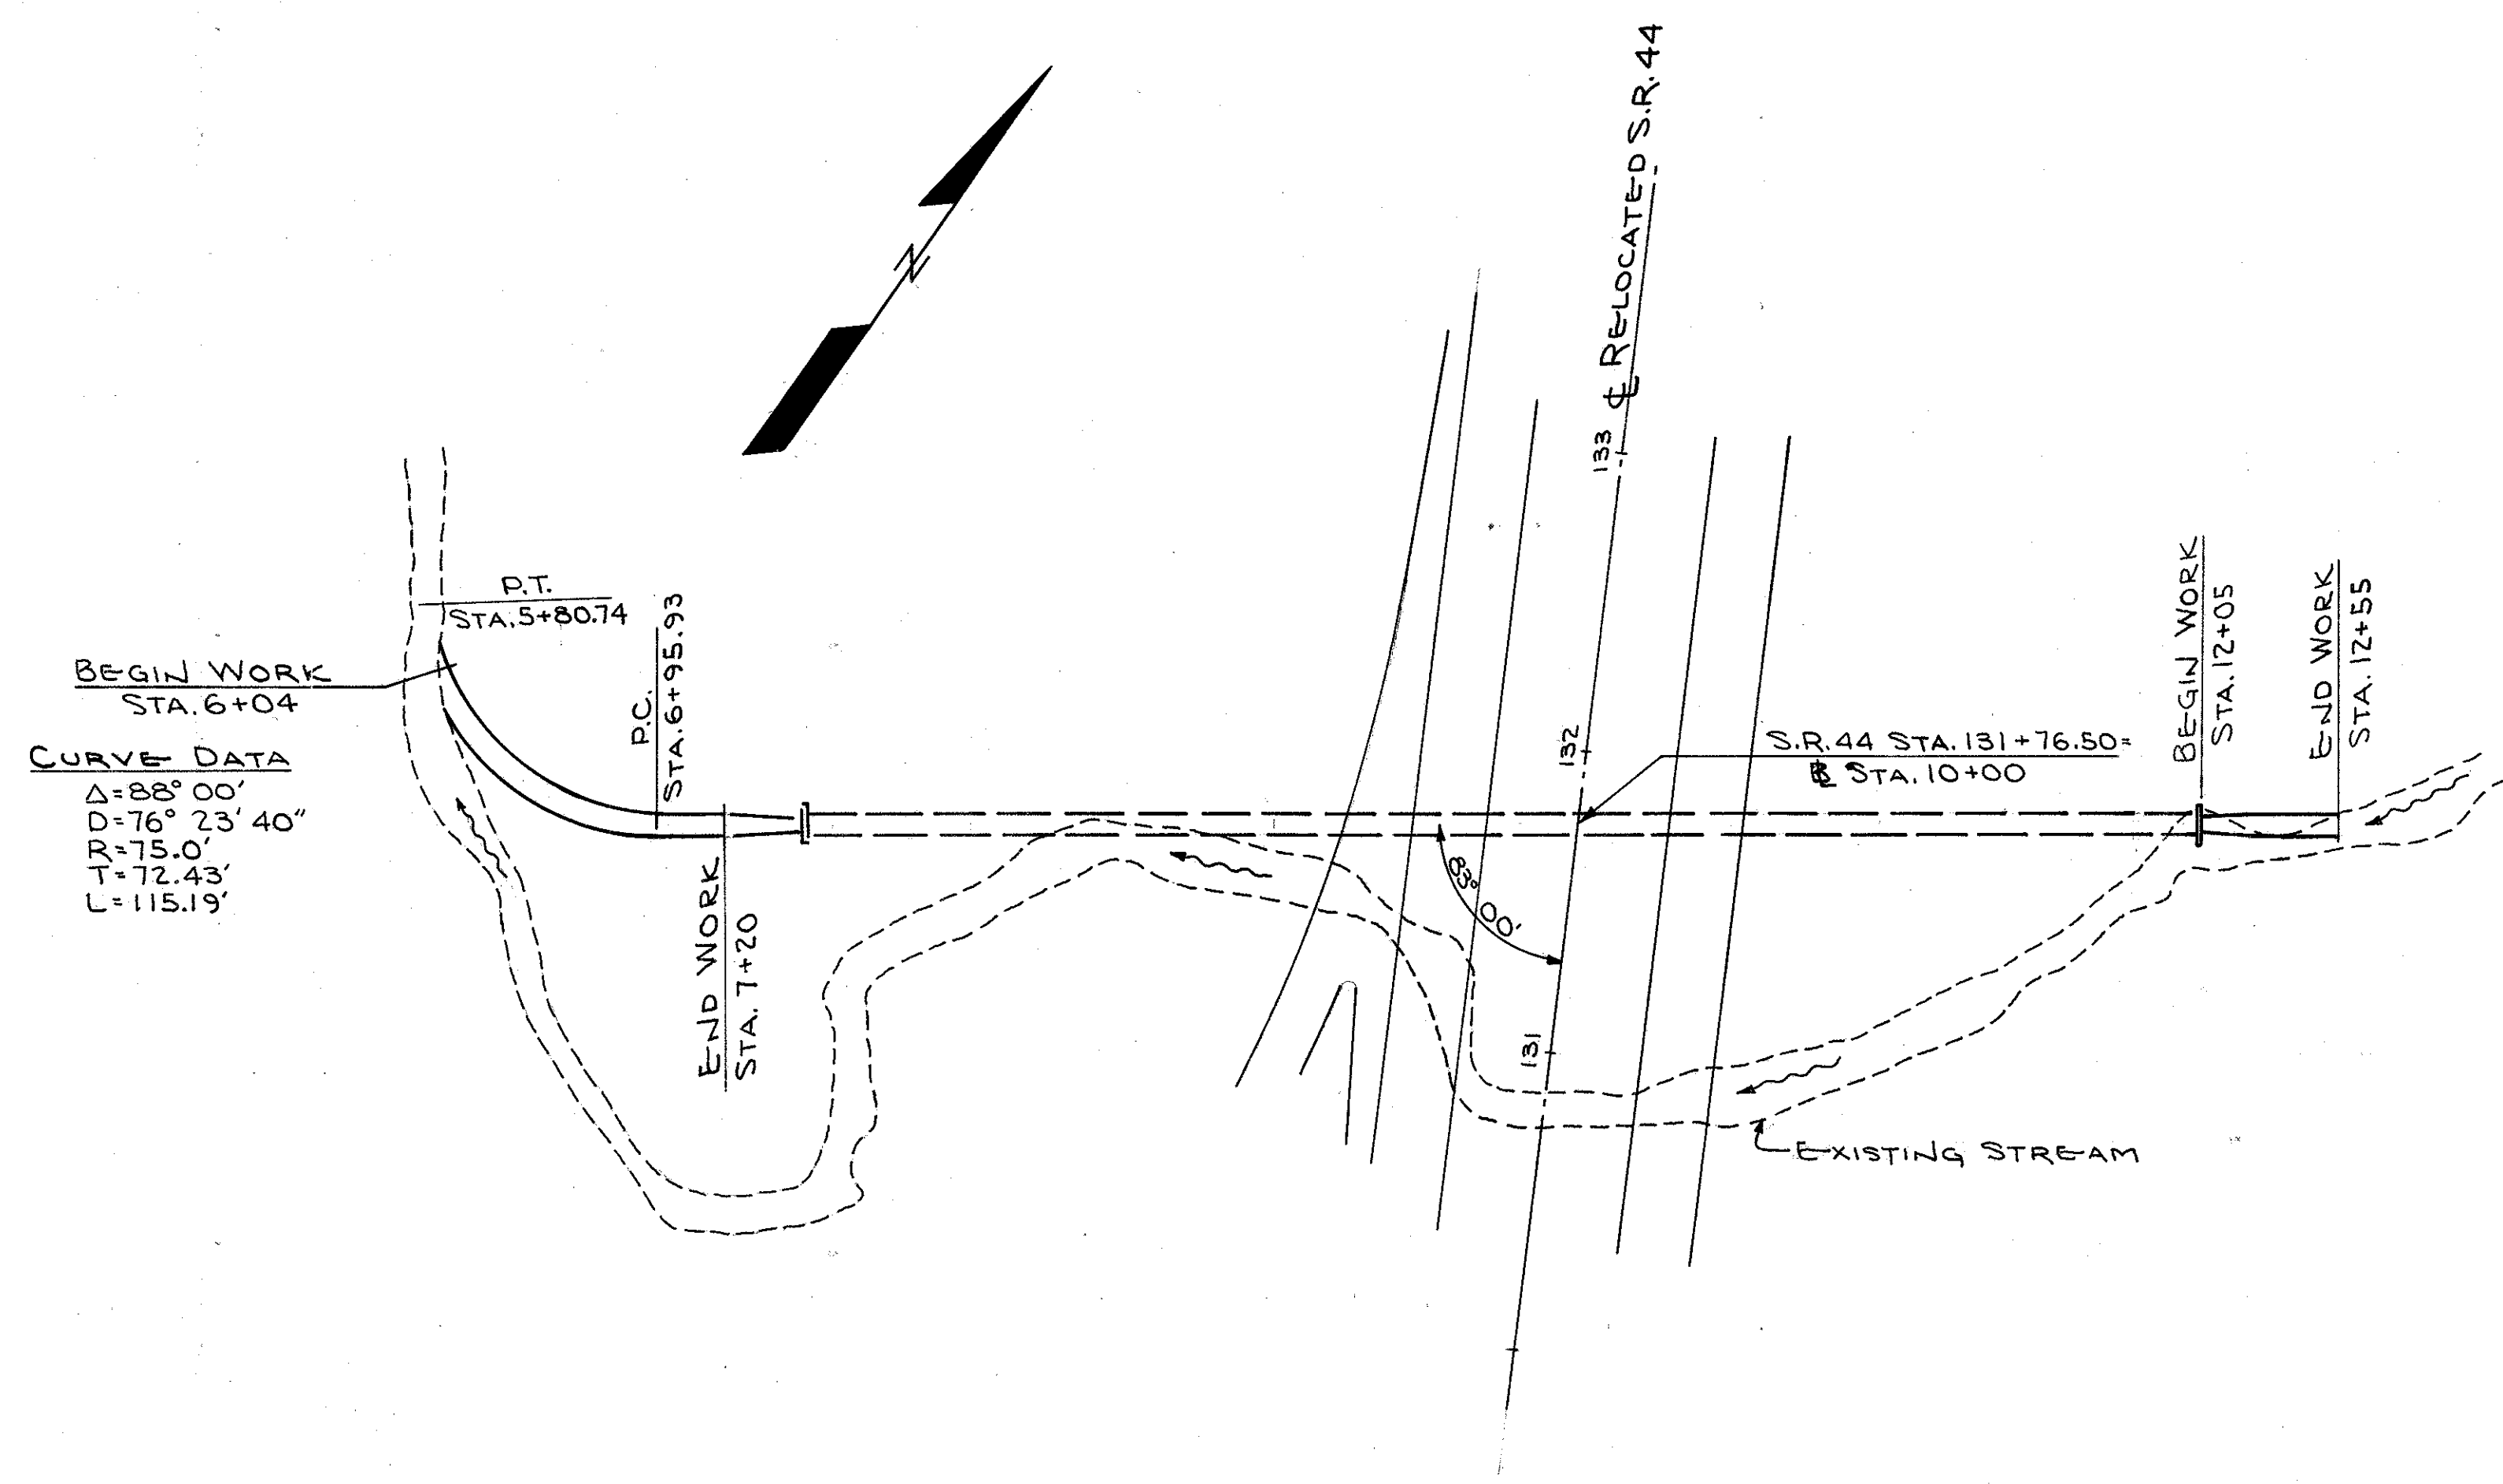

NOTE: FOR CROSS SECTIONS
SEE SHEET NO. 183

SCALE: 1"=50'

PROFILE	SURVEY	DATE
NO.	NO.	NO.
NO.	NO.	NO.

