


RESURFACING PLAN

STA. 174+00 TO STA. 200+00

GUARD RAIL PLAN

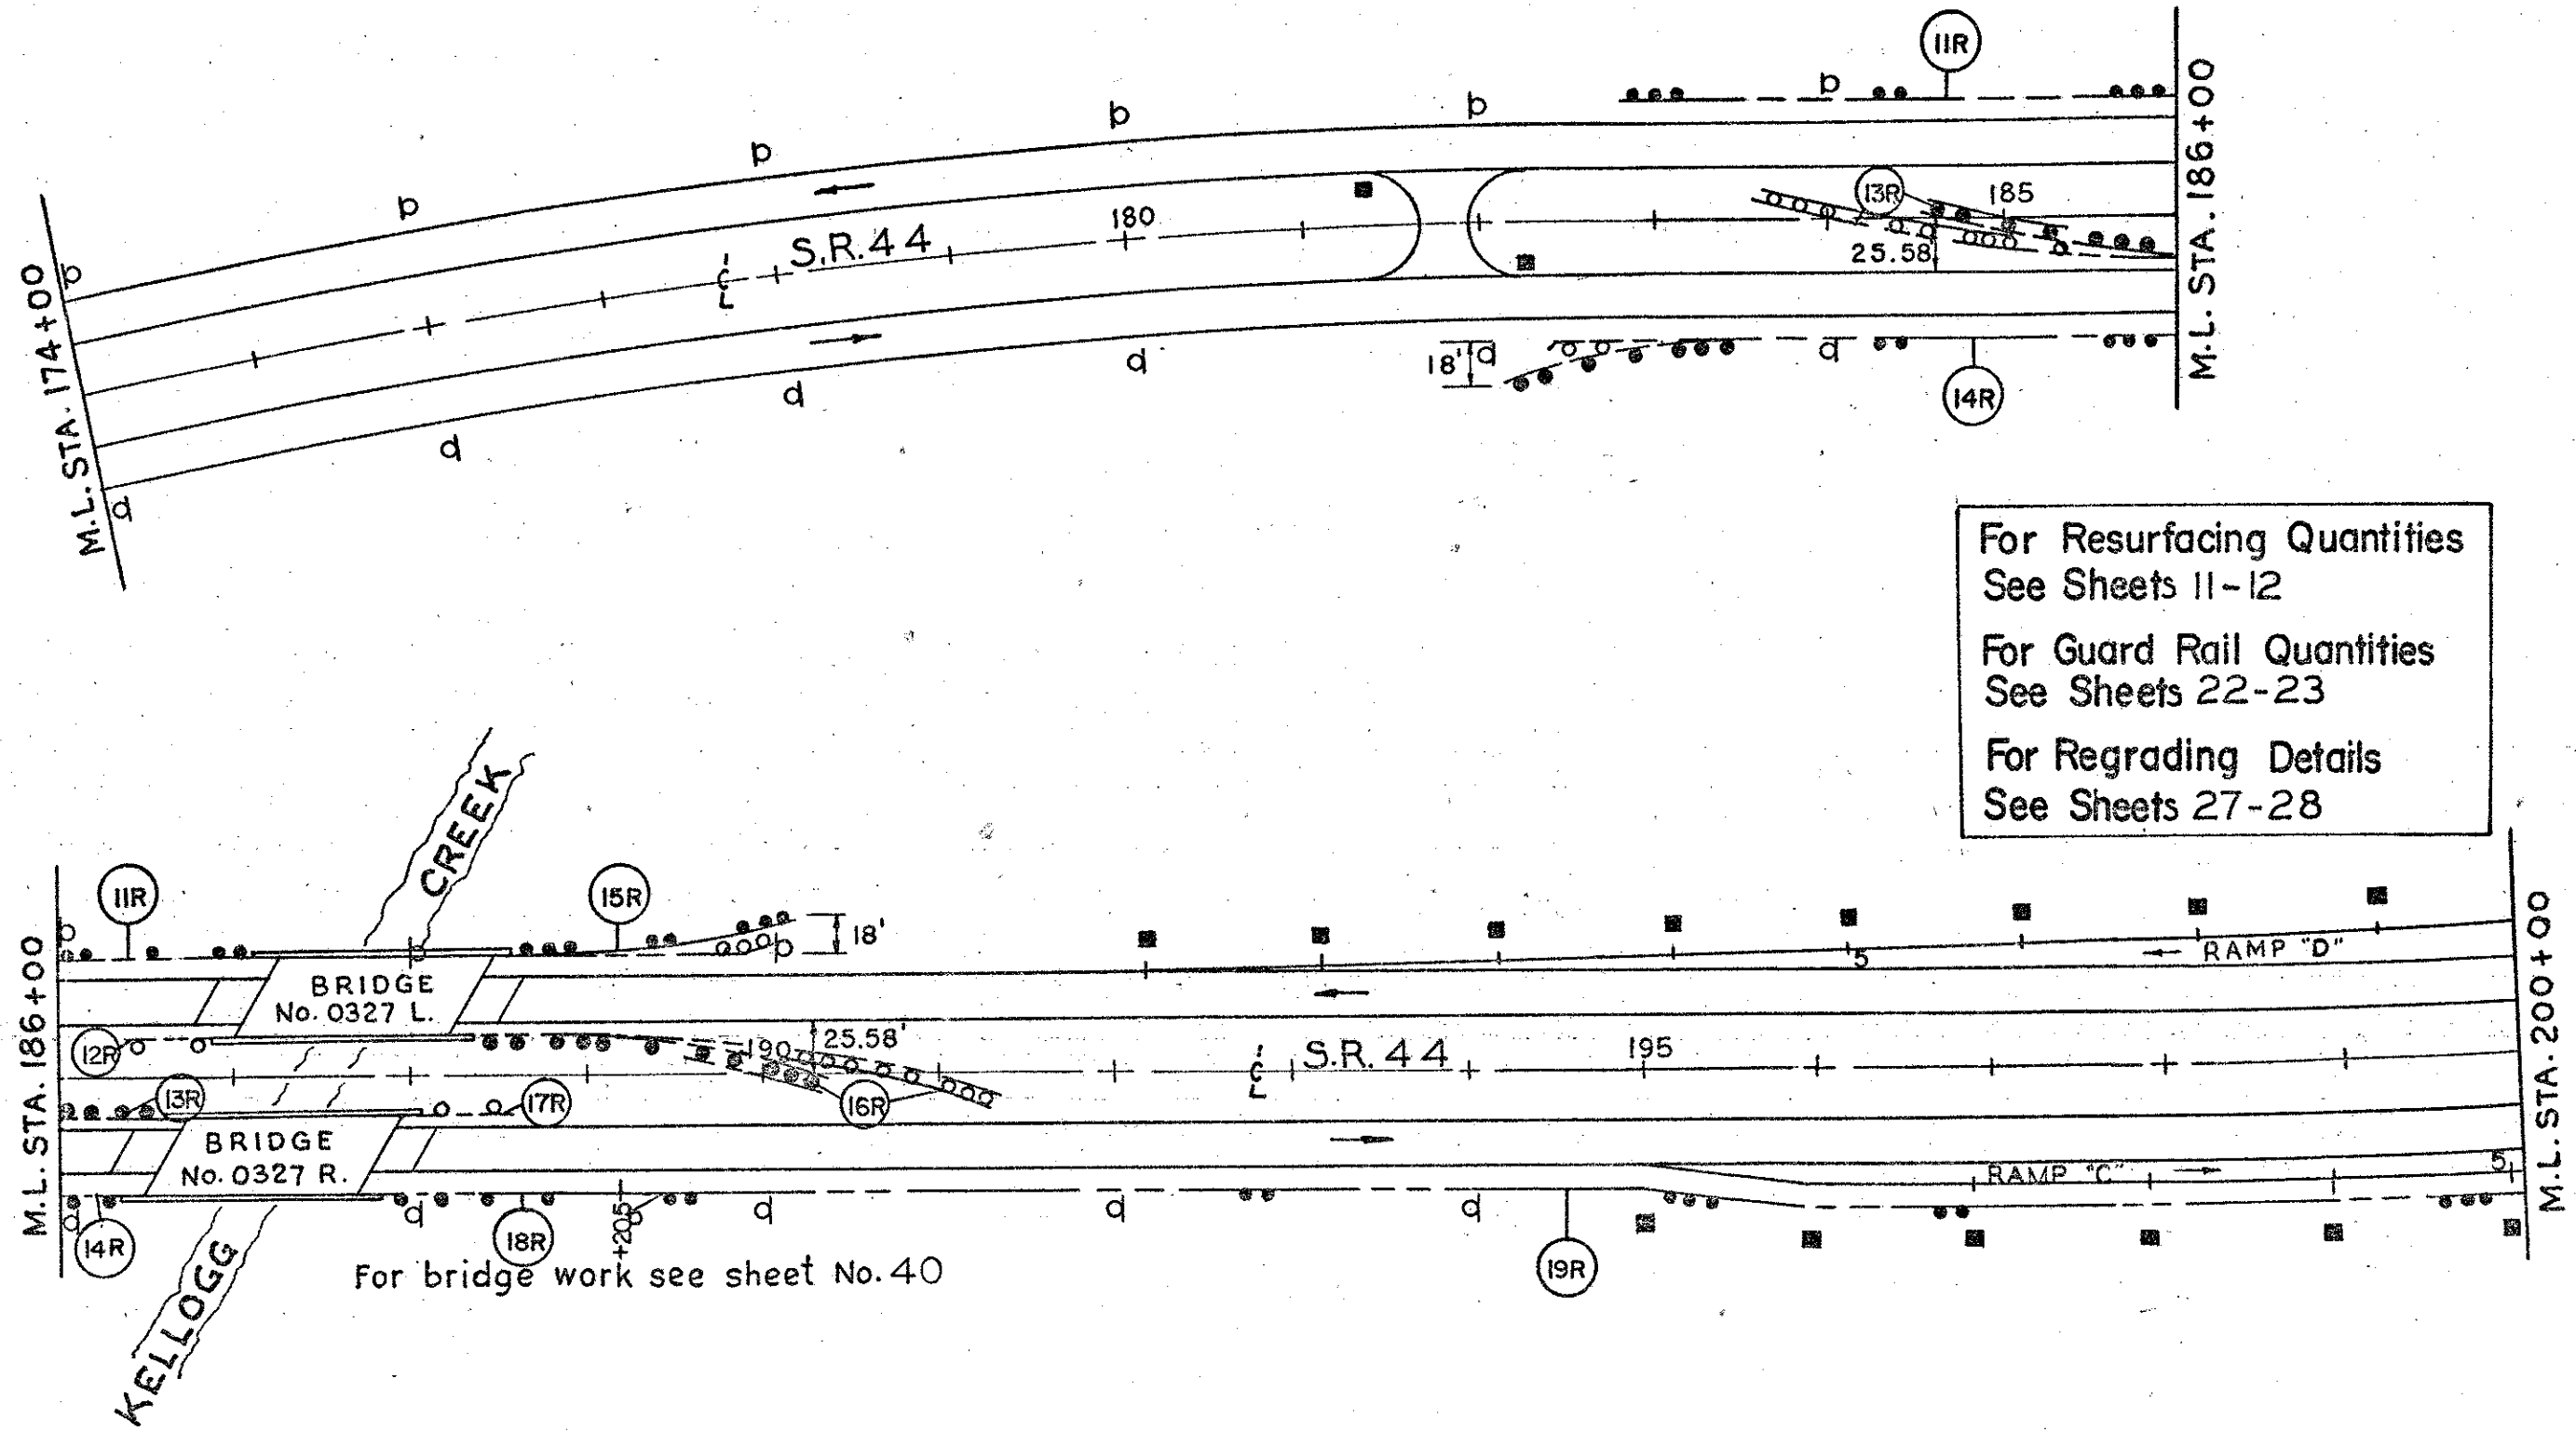

For Resurfacing Quantities
See Sheets 11-12

For Guard Rail Quantities
See Sheets 22-23

For Regrading Details
See Sheets 27-28

For bridge work see sheet No. 40