
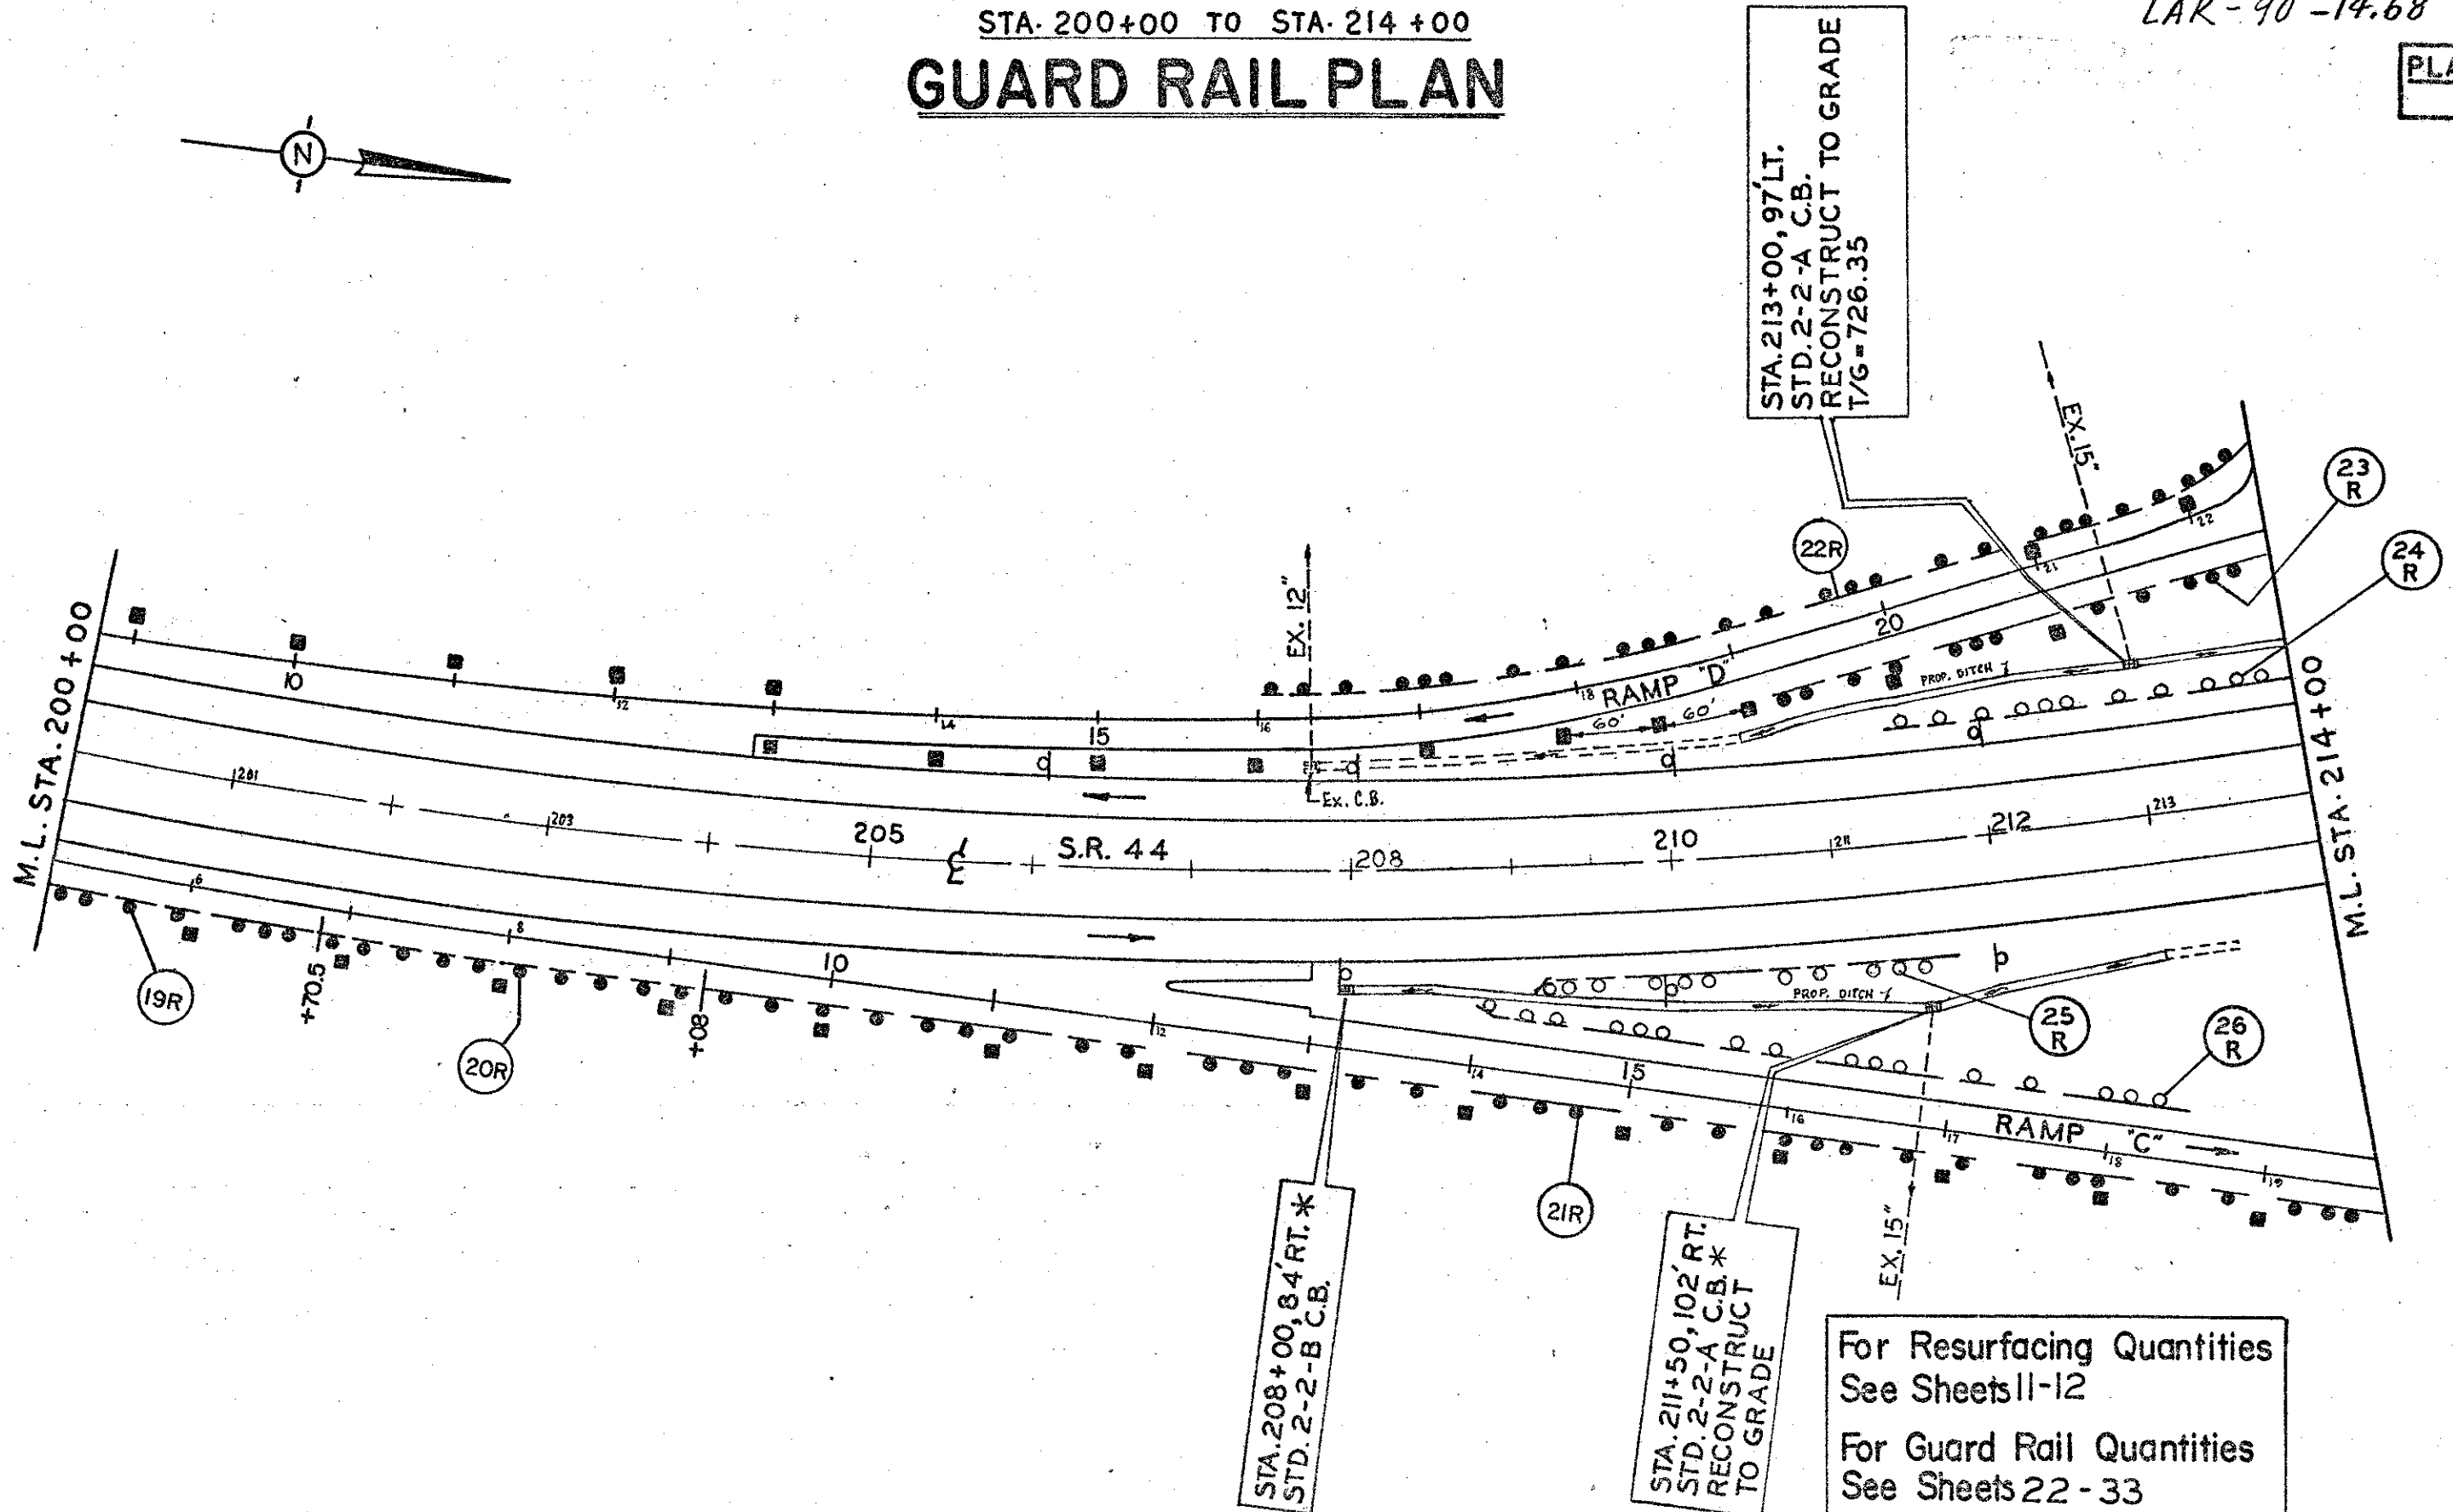


# RESURFACING PLAN

STA. 200+00 TO STA. 214+00

# GUARD RAIL PLAN

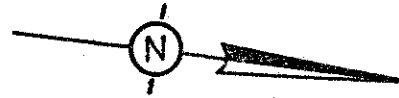

STA. 213+00, 97' LT.  
STD. 2-2-A C.B.  
RECONSTRUCT TO GRADE  
T/G = 726.35

STA. 208+00, 84' RT. \*  
STD. 2-2-B C.B.

STA. 211+50, 102' RT. \*  
STD. 2-2-A C.B. \*  
RECONSTRUCT  
TO GRADE

For Resurfacing Quantities  
See Sheets 11-12  
For Guard Rail Quantities  
See Sheets 22-33  
For Regrading Details  
See Sheets 29-33

\* FOR SEWER PROFILE AND QUANTITIES,  
SEE SHEET N<sup>o</sup> 24