



SEEDING	
WIDTH FT.	AREA SQ.YDS.

67	570
68	163
54	411
20	0
0	0

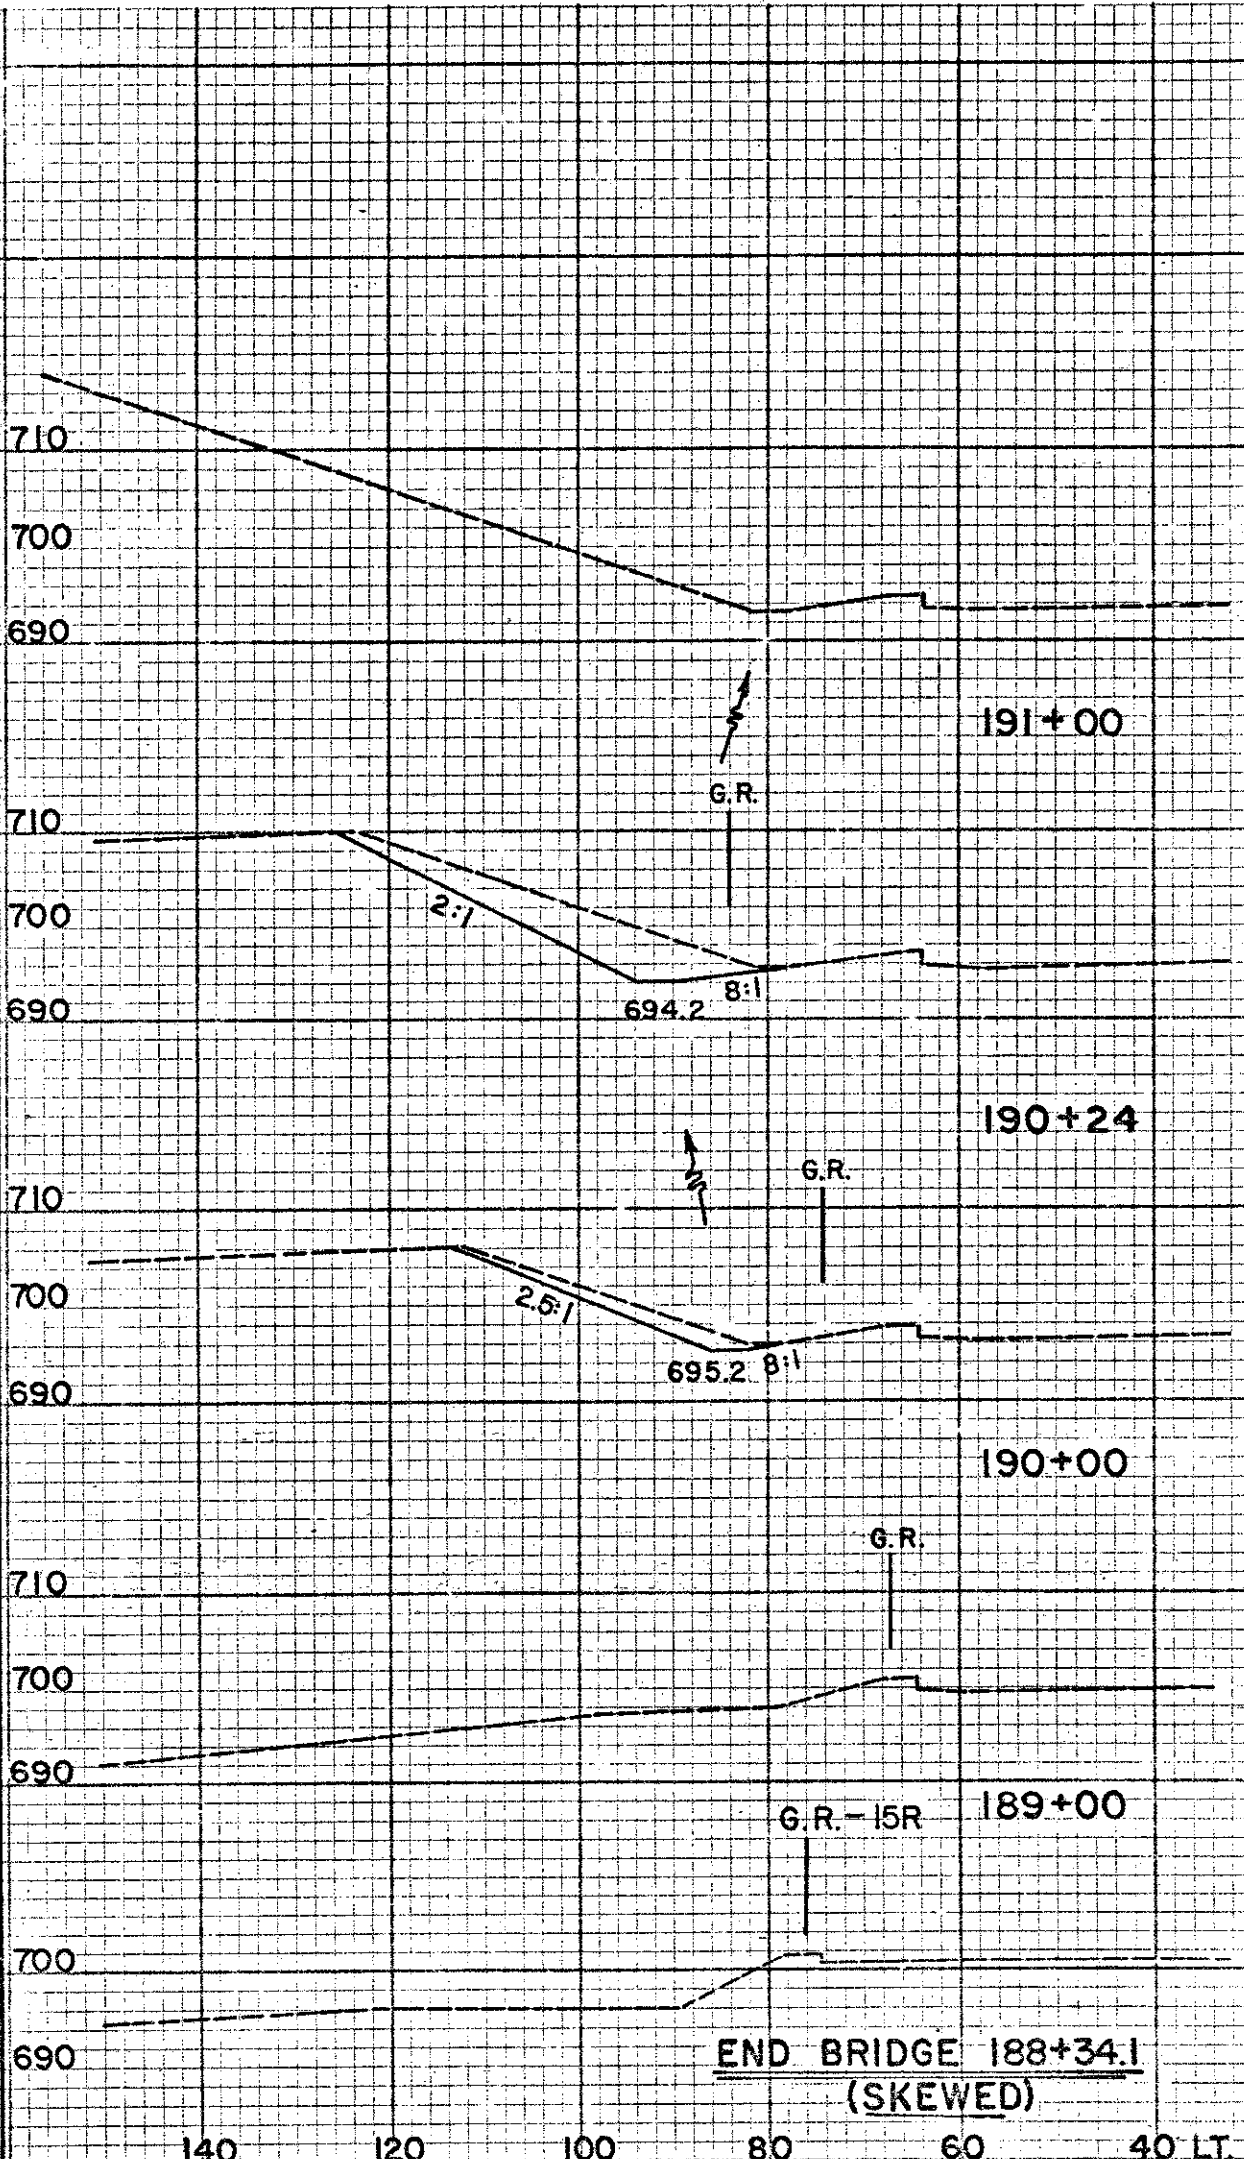

END AREA		VOLUME	
CUT	FILL	CUT	FILL
0	0	0	0
0	0	238	0
169	0	109	0
77	0	143	0
0	0	0	0
0	0	0	0
0	0	0	0

SEEDING	
WIDTH FT.	AREA SQ.YDS.
0	0
0	0
0	0
44	200
44	44
288	44
44	44

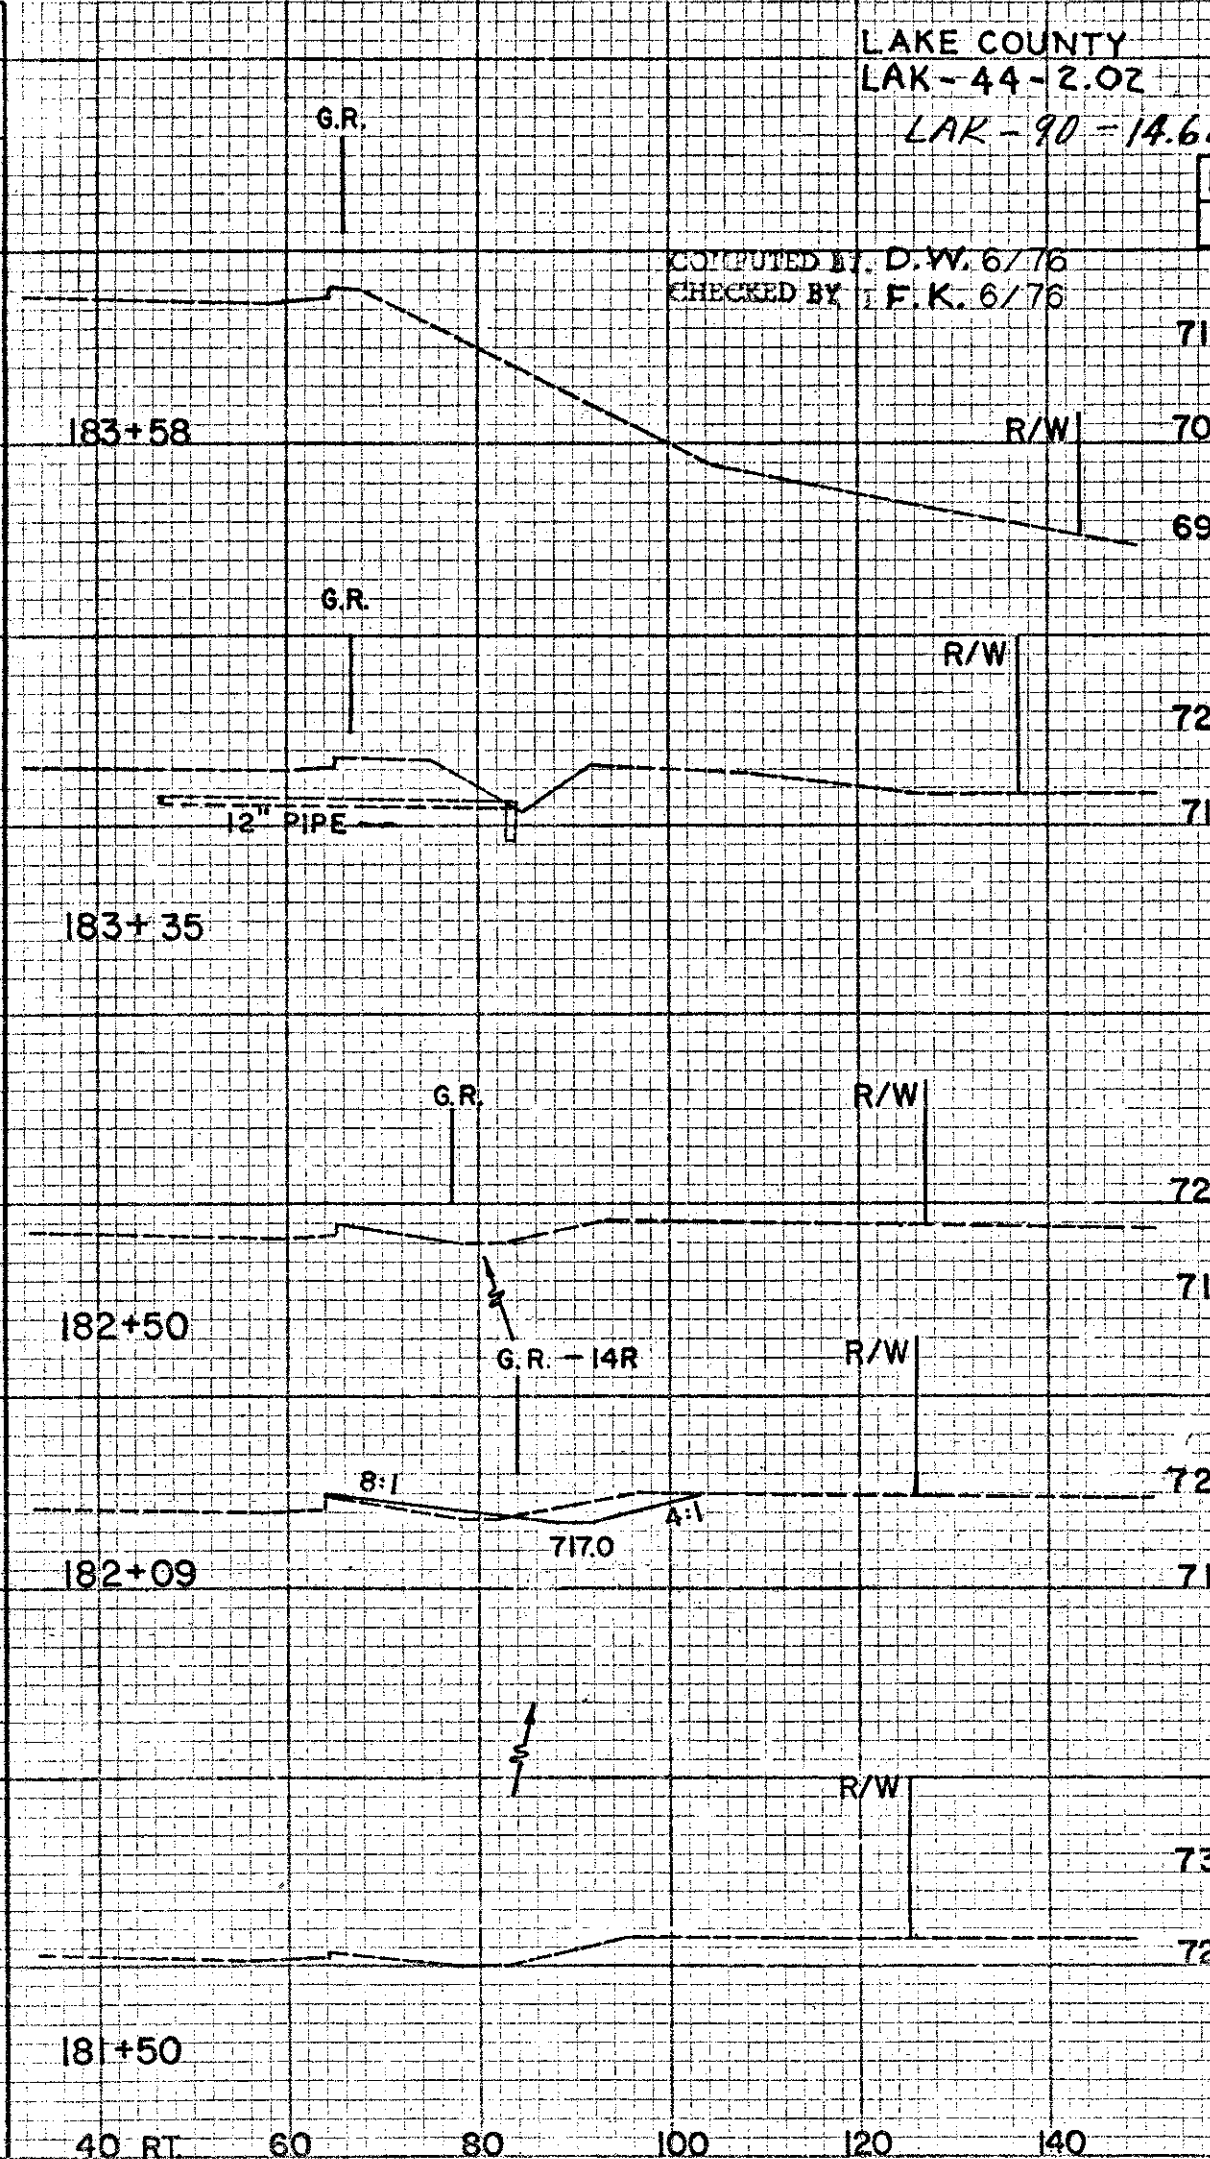

END AREA		VOLUME	
CUT	FILL	CUT	FILL
0	0	0	0
0	0	0	0
0	0	0	0
0	0	0	0
0	0	0	0
0	0	26	6
34	8	34	8
0	0	37	9
0	0	0	0

LAKE COUNTY
LAK-44-2.0Z
LAK-90-14.68
PLAN No

28
47

COMPUTED BY D.W. 6/76
CHECKED BY J.F.K. 6/76

X-SECTIONS

STA. 181+50 TO STA. 183+58 (RT.)
STA. 189+24 TO STA. 191+00 (LT.)