



SEEDING	
WIDTH FT.	AREA SQ.Yds
105	760
583	
105	740
550	
93	750
492	
84	740
458	
81	730
431	
74	720

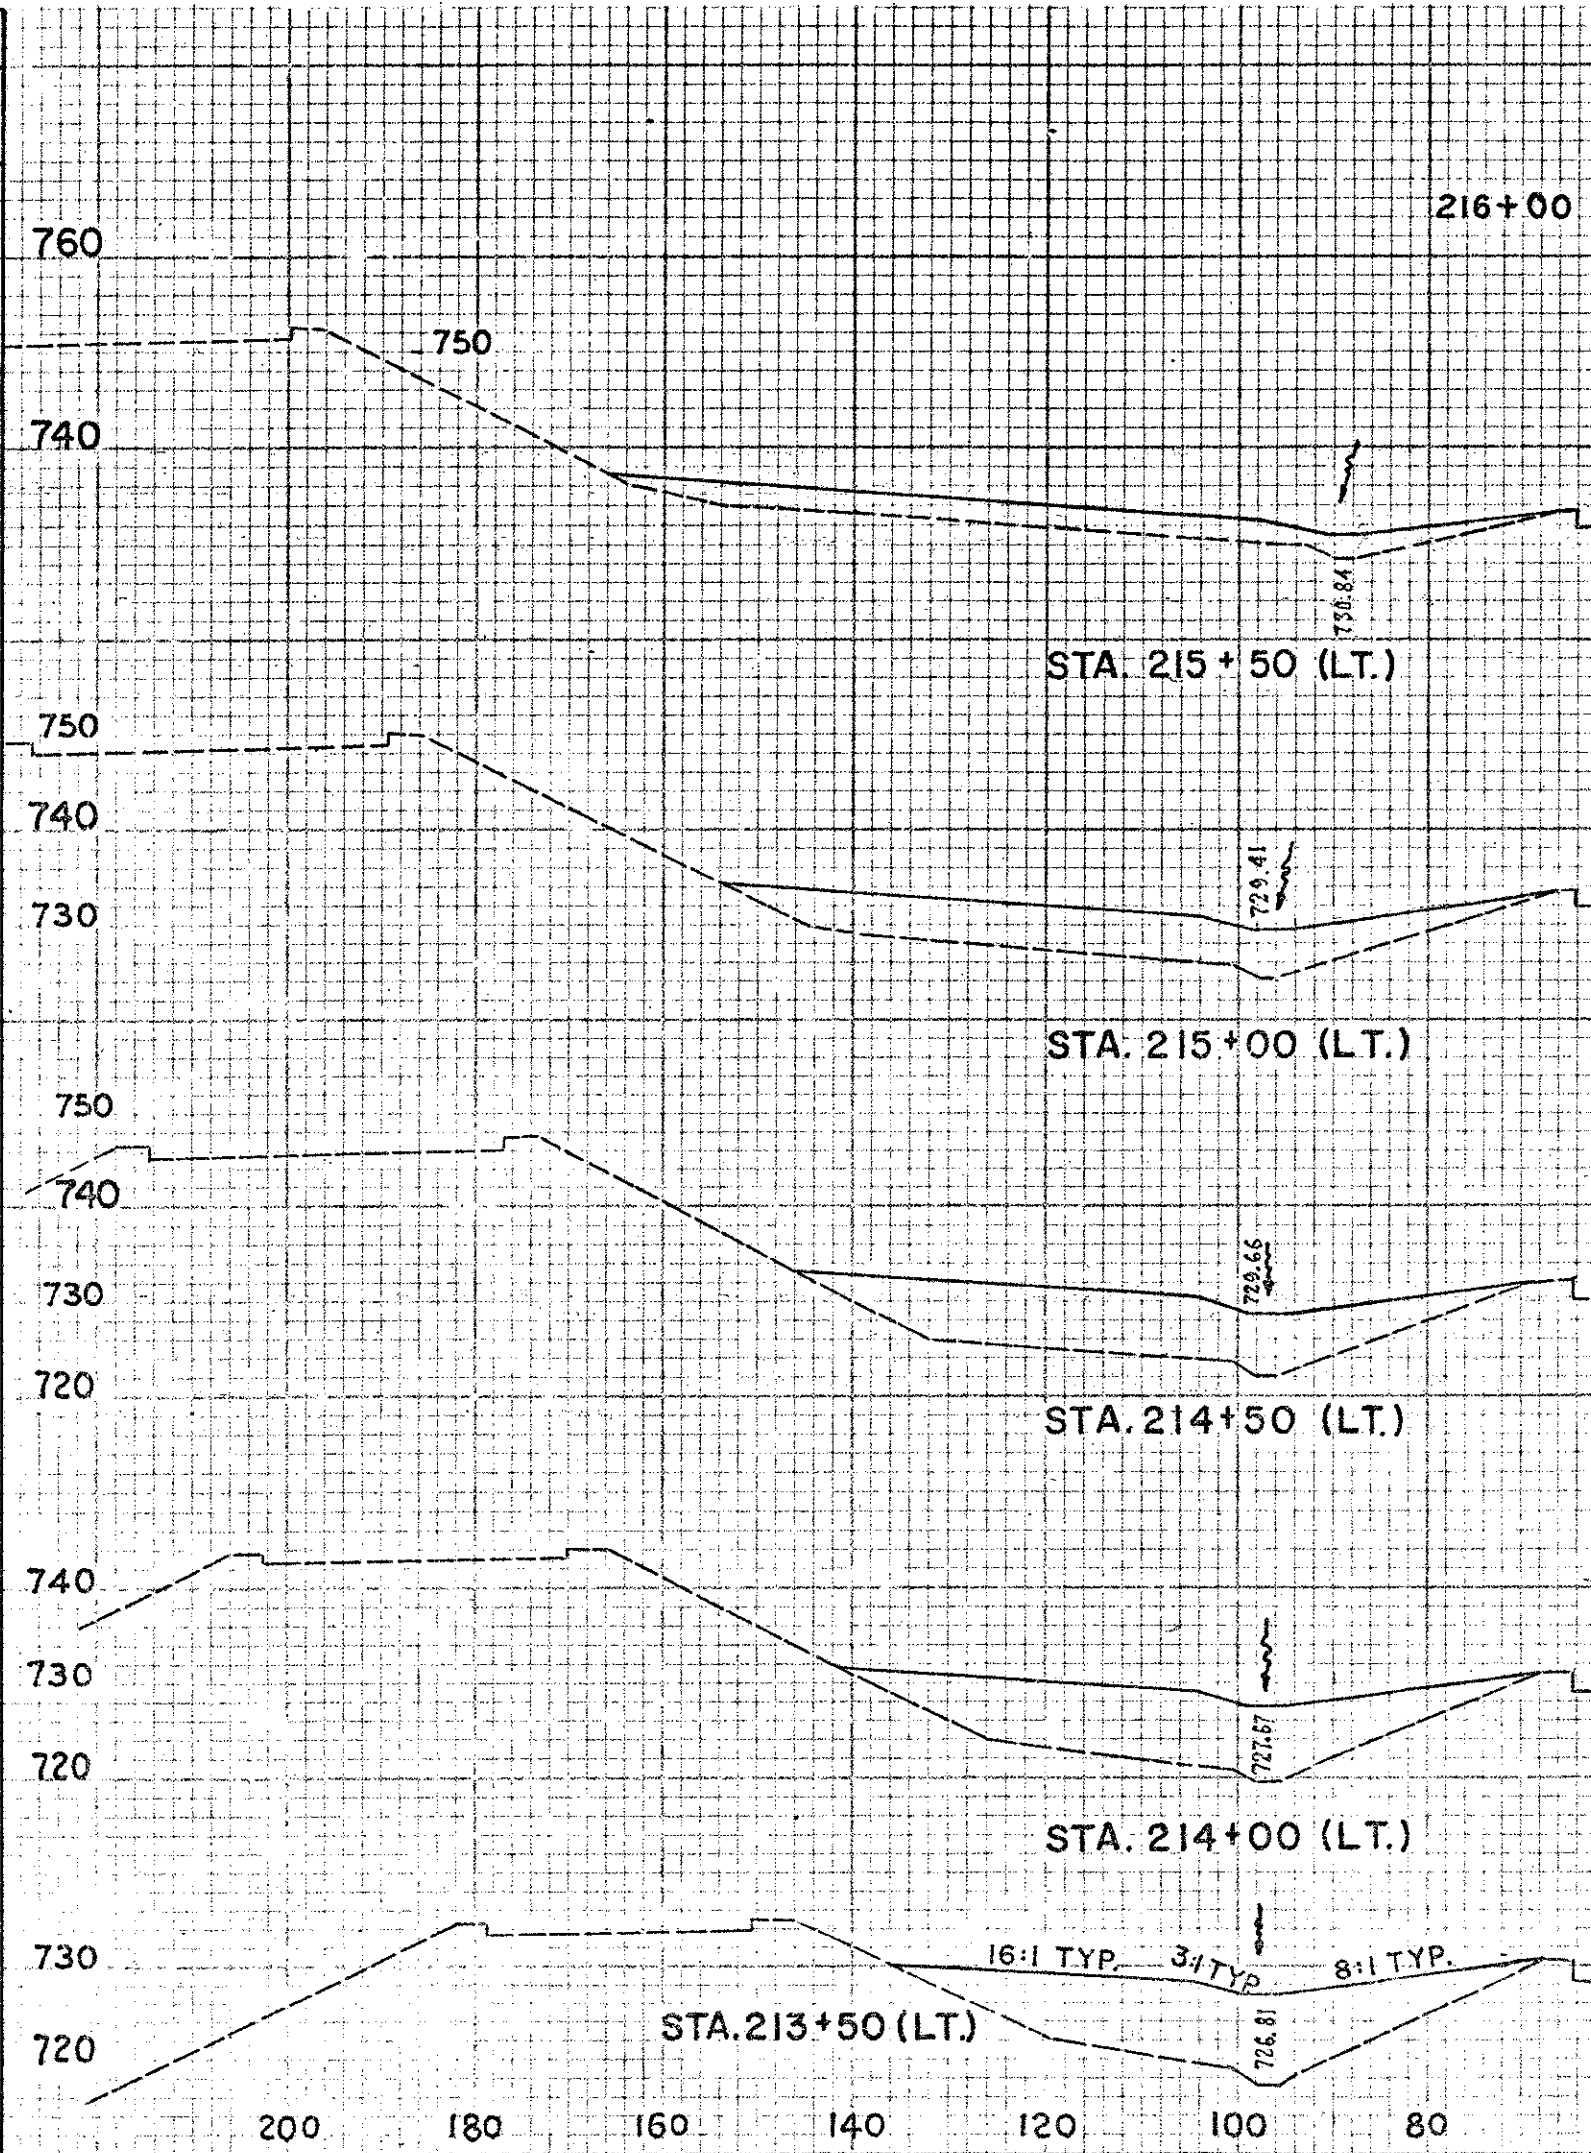

END AREA		VOLUME		SEEDING	
CUT	FILL	CUT	FILL	WIDTH FT.	AREA SQ. YDS.
0	0	0	0	0	
0	0	0	185	0	
0	0	0	200	0	
0	0	0	481	0	
0	0	0	320	0	
0	0	0	629	0	
0	0	0	360	0	
0	0	0	667	0	
0	0	0	360	0	
0	0	0	700	0	
0	0	0	393	134	

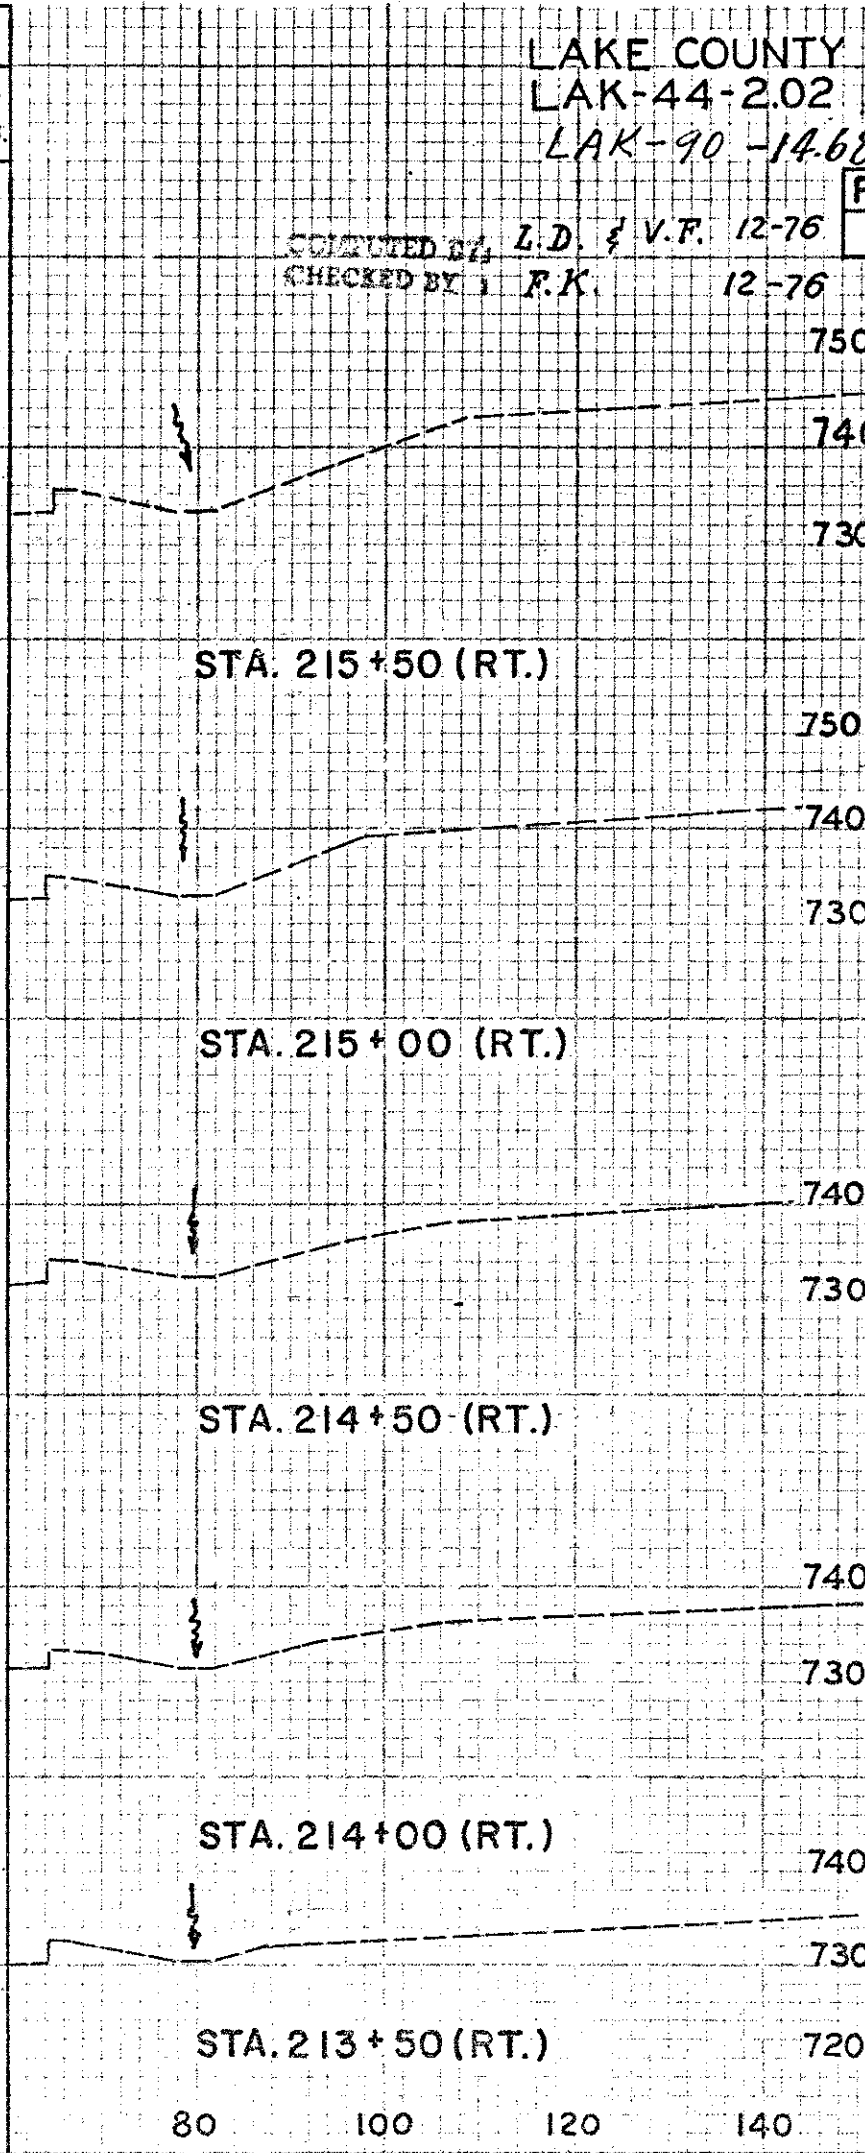

LAKE COUNTY
LAK-44-2.02
LAK-90-14.68
PLAN NO. 33/47

COMPUTED BY L.D. & V.P. 12-76
CHECKED BY F.K. 12-76

END AREA		VOLUME	
CUT	FILL	CUT	FILL
0	0	0	0
0	0	0	0
0	0	0	0
0	0	0	0
0	0	0	0
0	0	0	0
0	0	0	0
0	0	0	0
0	0	0	0
0	0	0	0
0	0	0	0
4	12	4	12

X-SECTIONS STA. 213+00 TO STA. 216+00