


# PAVEMENT MARKING DETAILS


LAKE COUNTY  
LAK-44-2.02  
LAK-90-14.68

43  
47

PLAN NO.

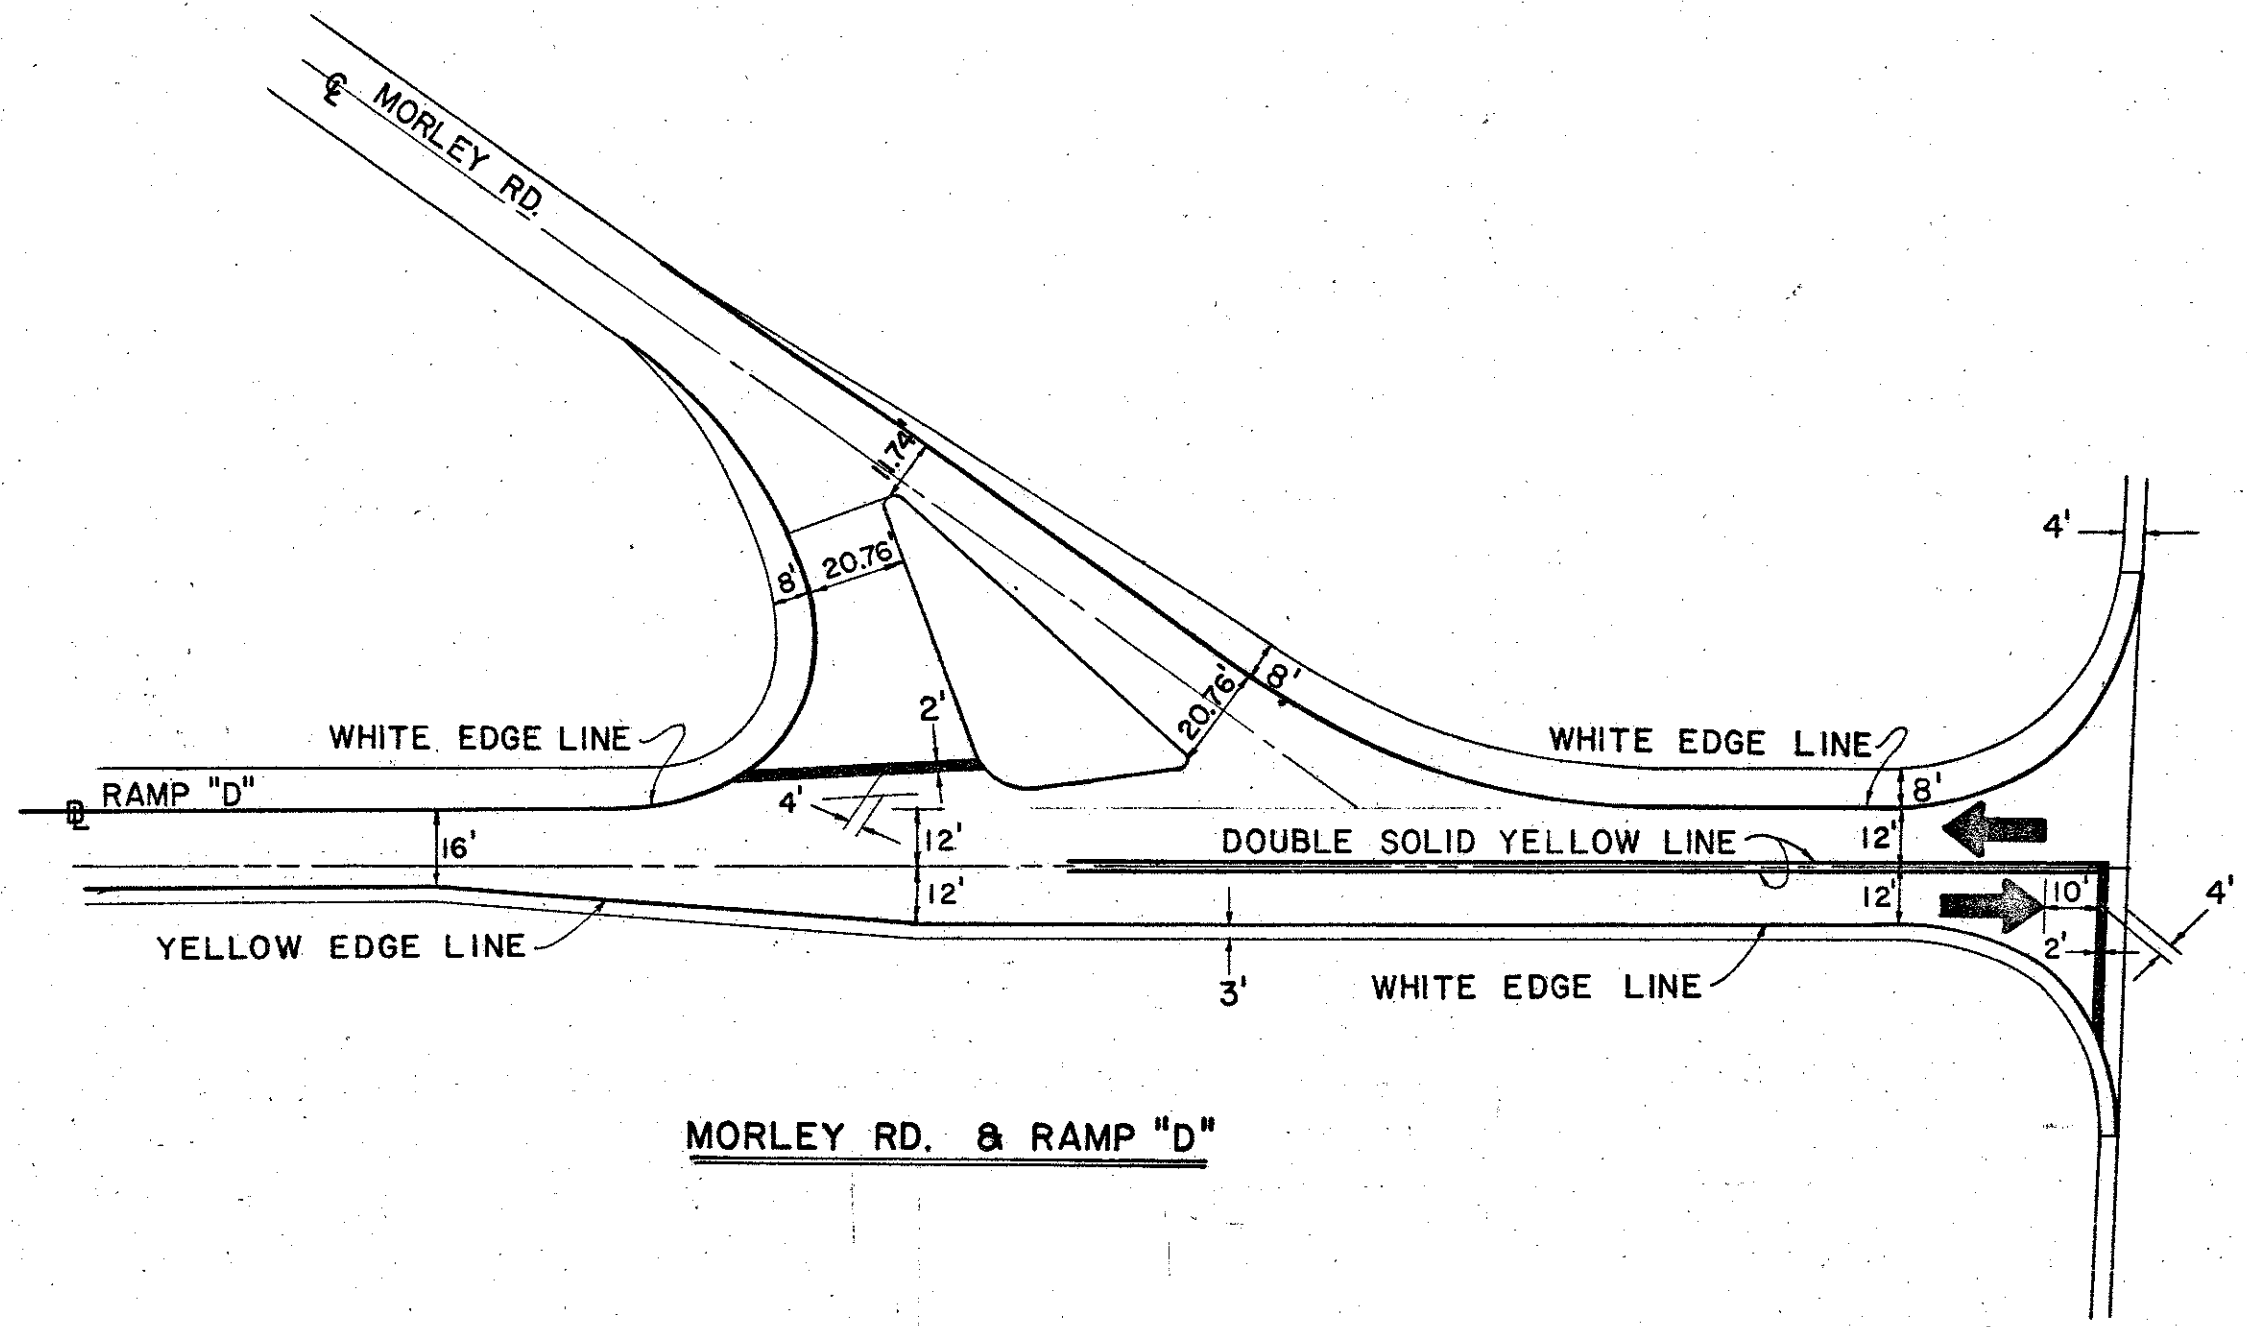

MORLEY RD. & RAMP "D"

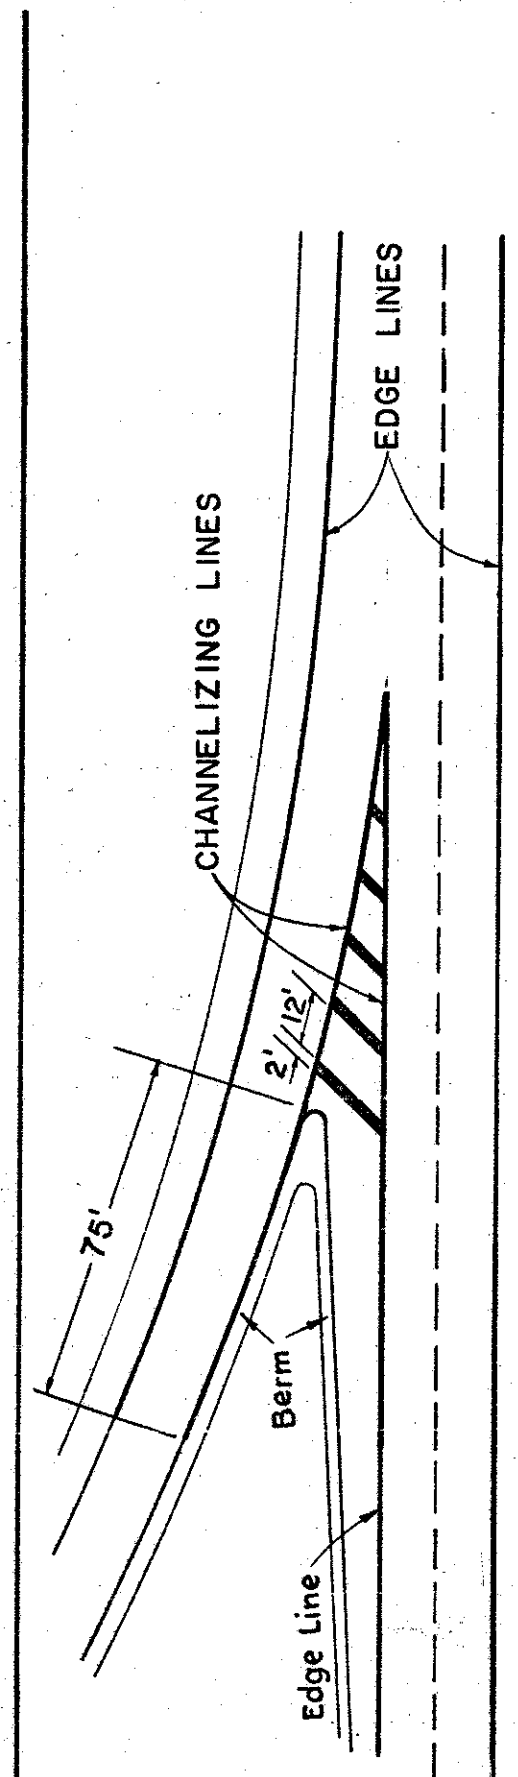

DECELERATION LANE  
S.R. 44 S.B. to I.R. 90 W.B.

For Pavement Marking  
Quantities See Sheet No. 42