





60 40 20 0 20 40 60 80 100 120 140 160

CHANNEL CROSS SECTIONS CONTINUED  
FROM RAMP "G" SH. NO. 97

LAKE COUNTY  
LAK. 44-3.79

98  
204

E-3 CHANNEL  
EXCAVATION

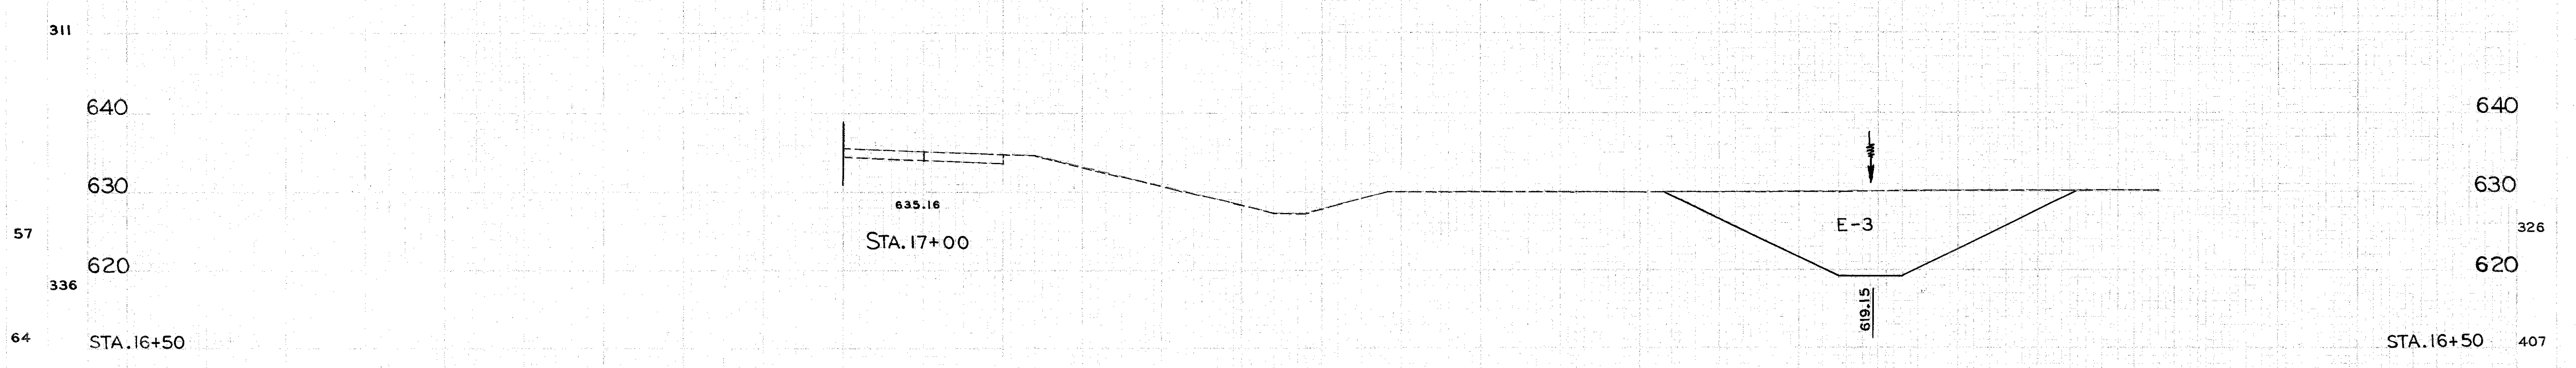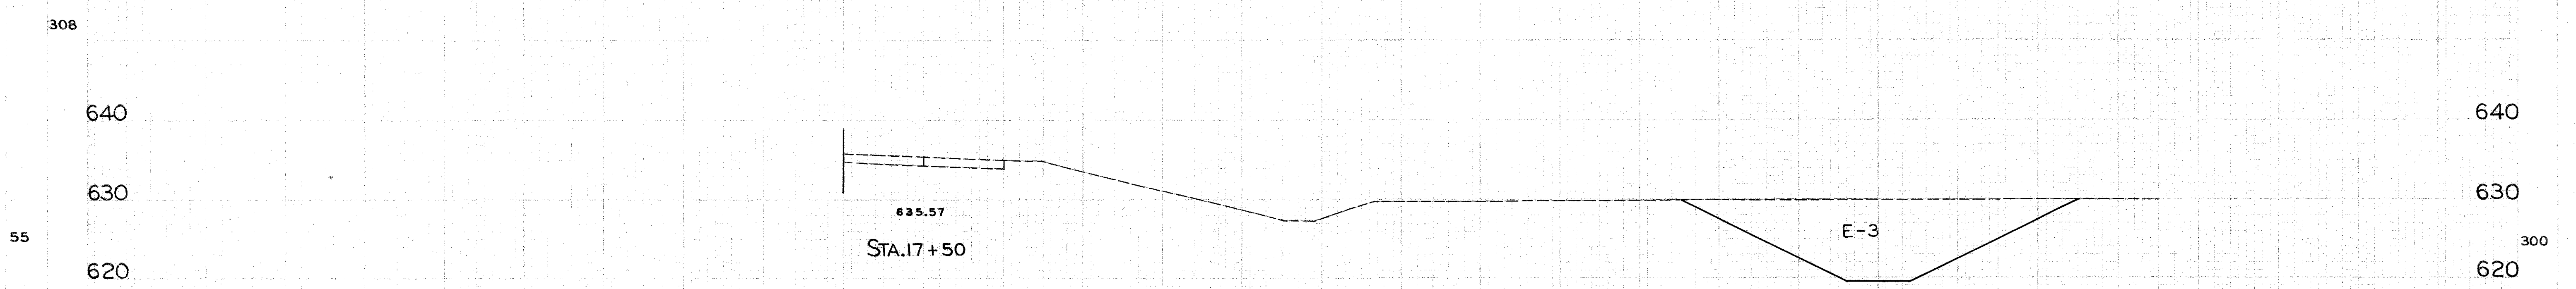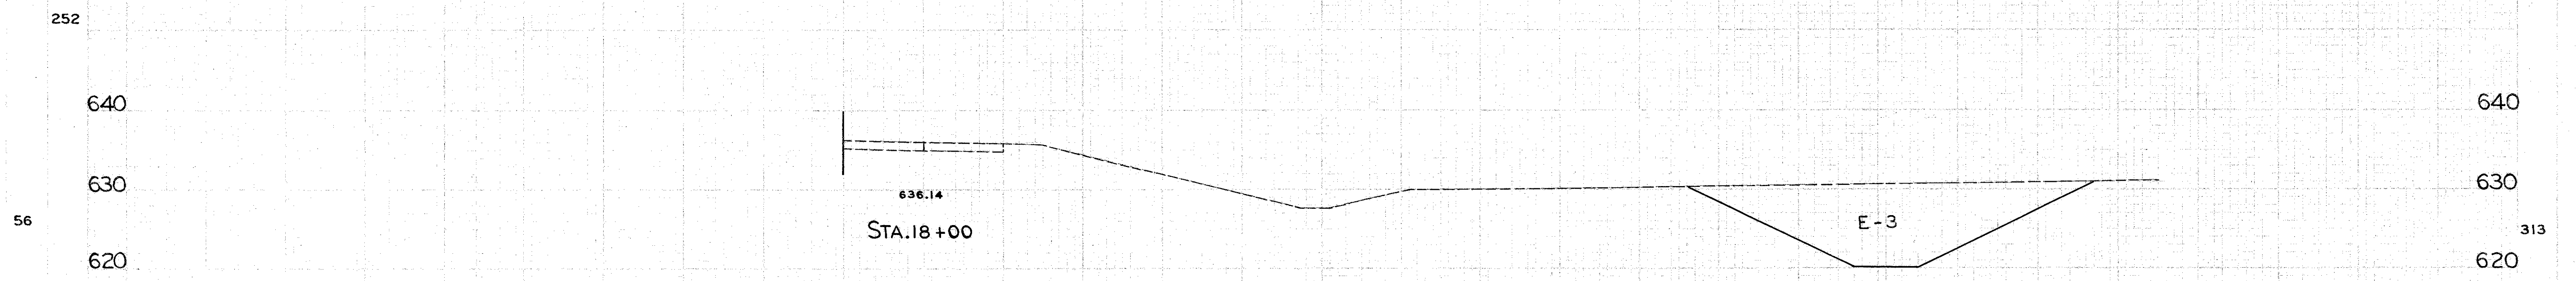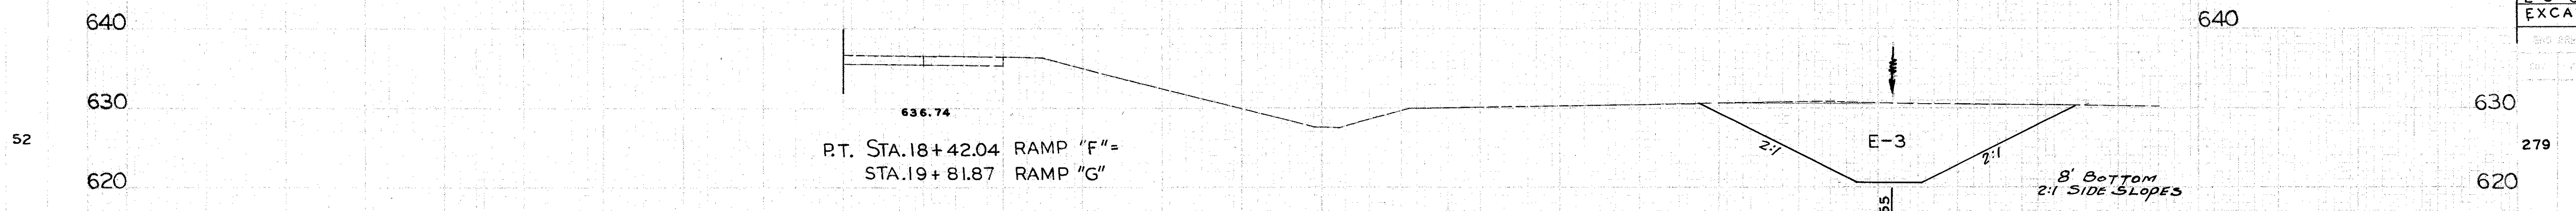

60 40 20 0 20 40 60 80 100 120 140 160

RAMP "F" STA.17+00 TO STA.18+42.04