
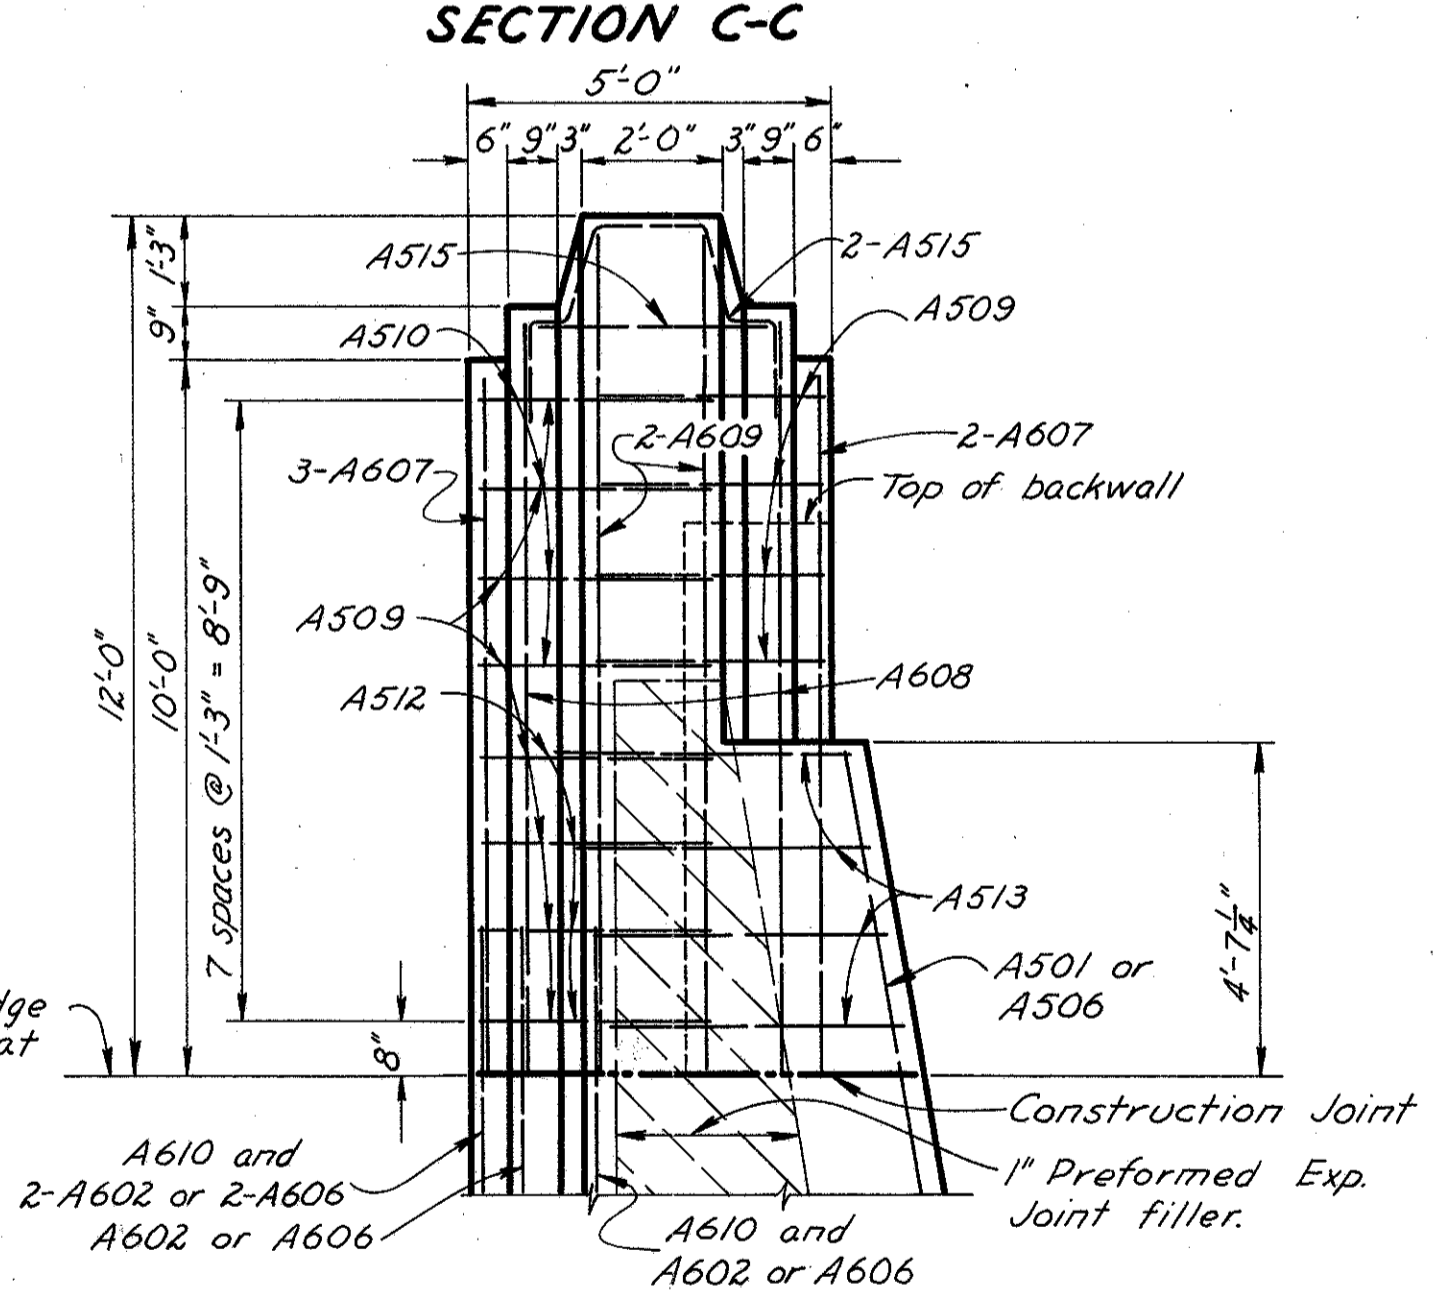
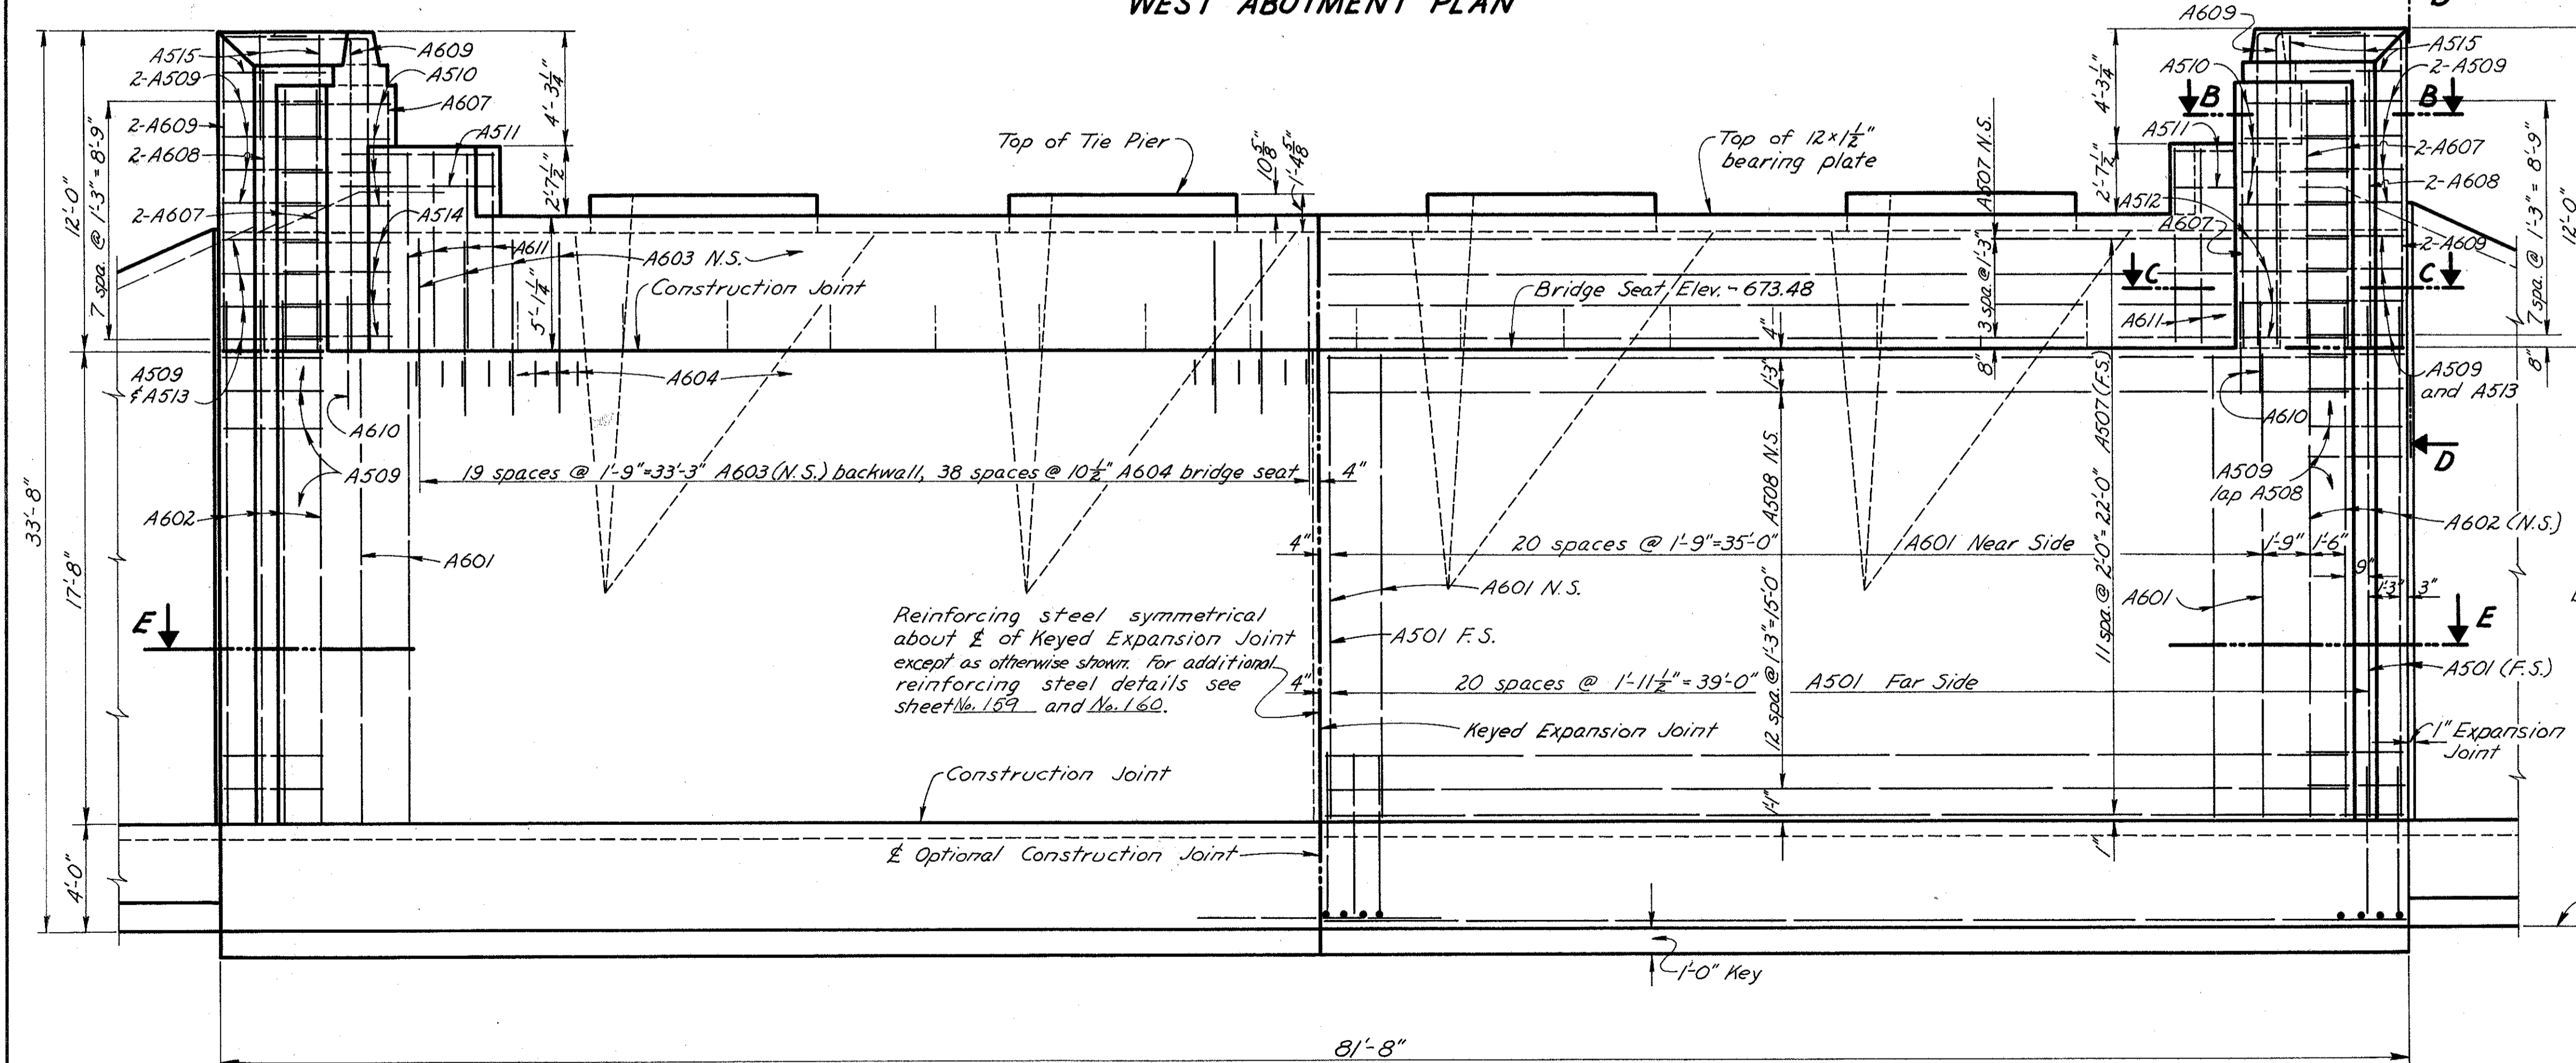
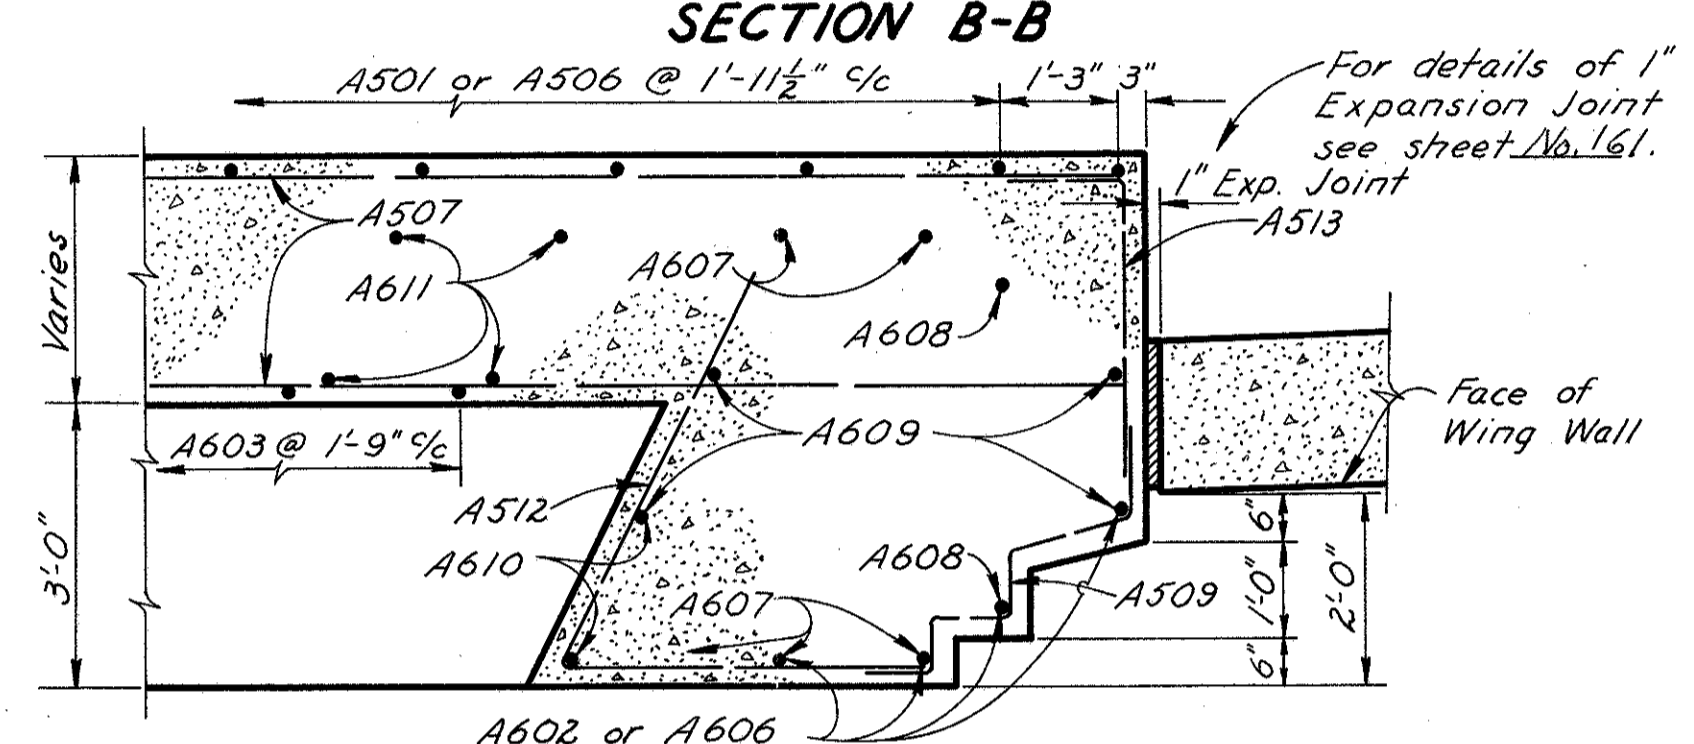
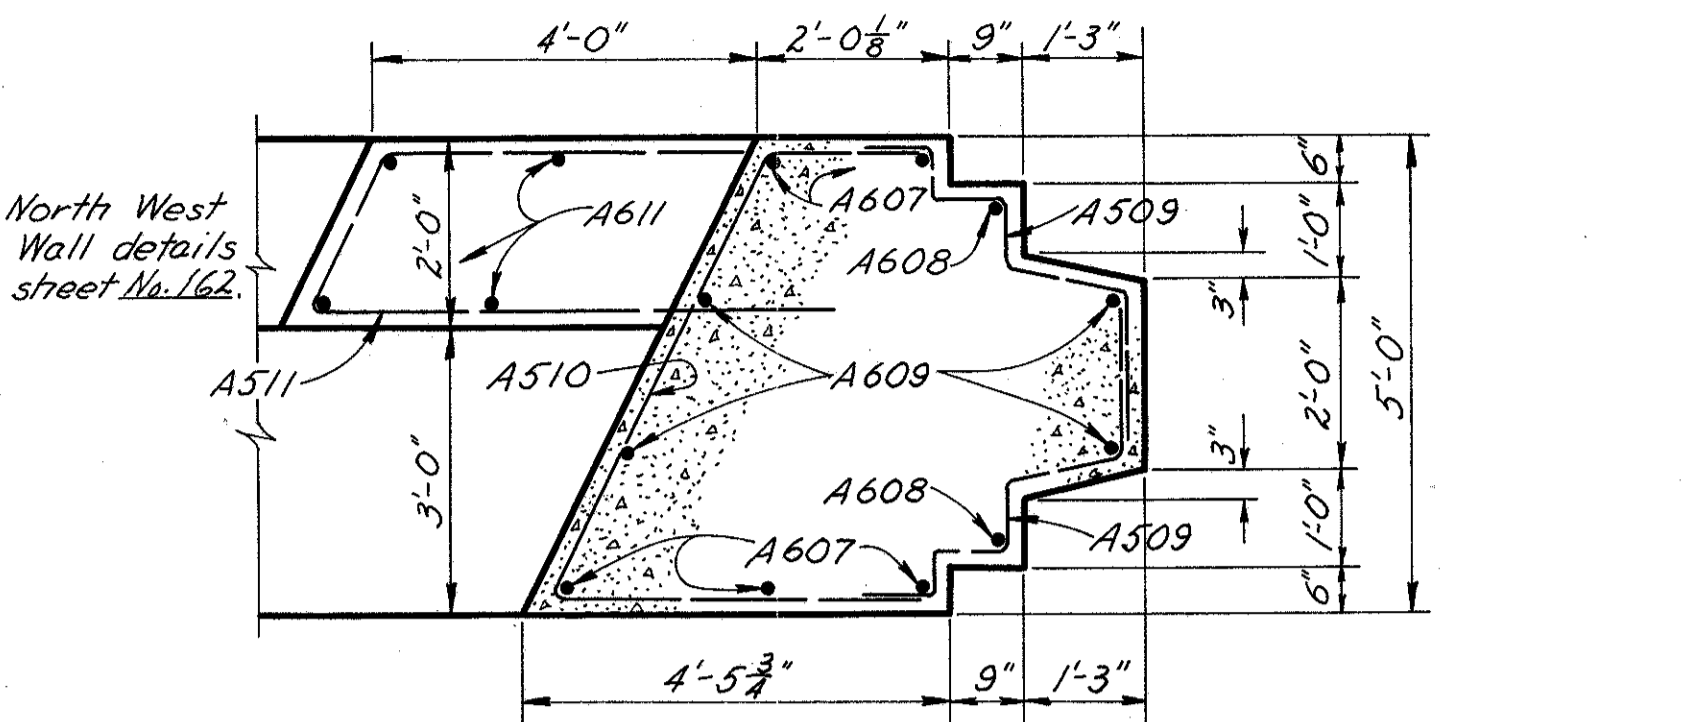


REPRODUCTION DEC 15 1957

FED. RD. DIVISION	STATE	PROJECT	158 204
2	OHIO	LAK-44-379	

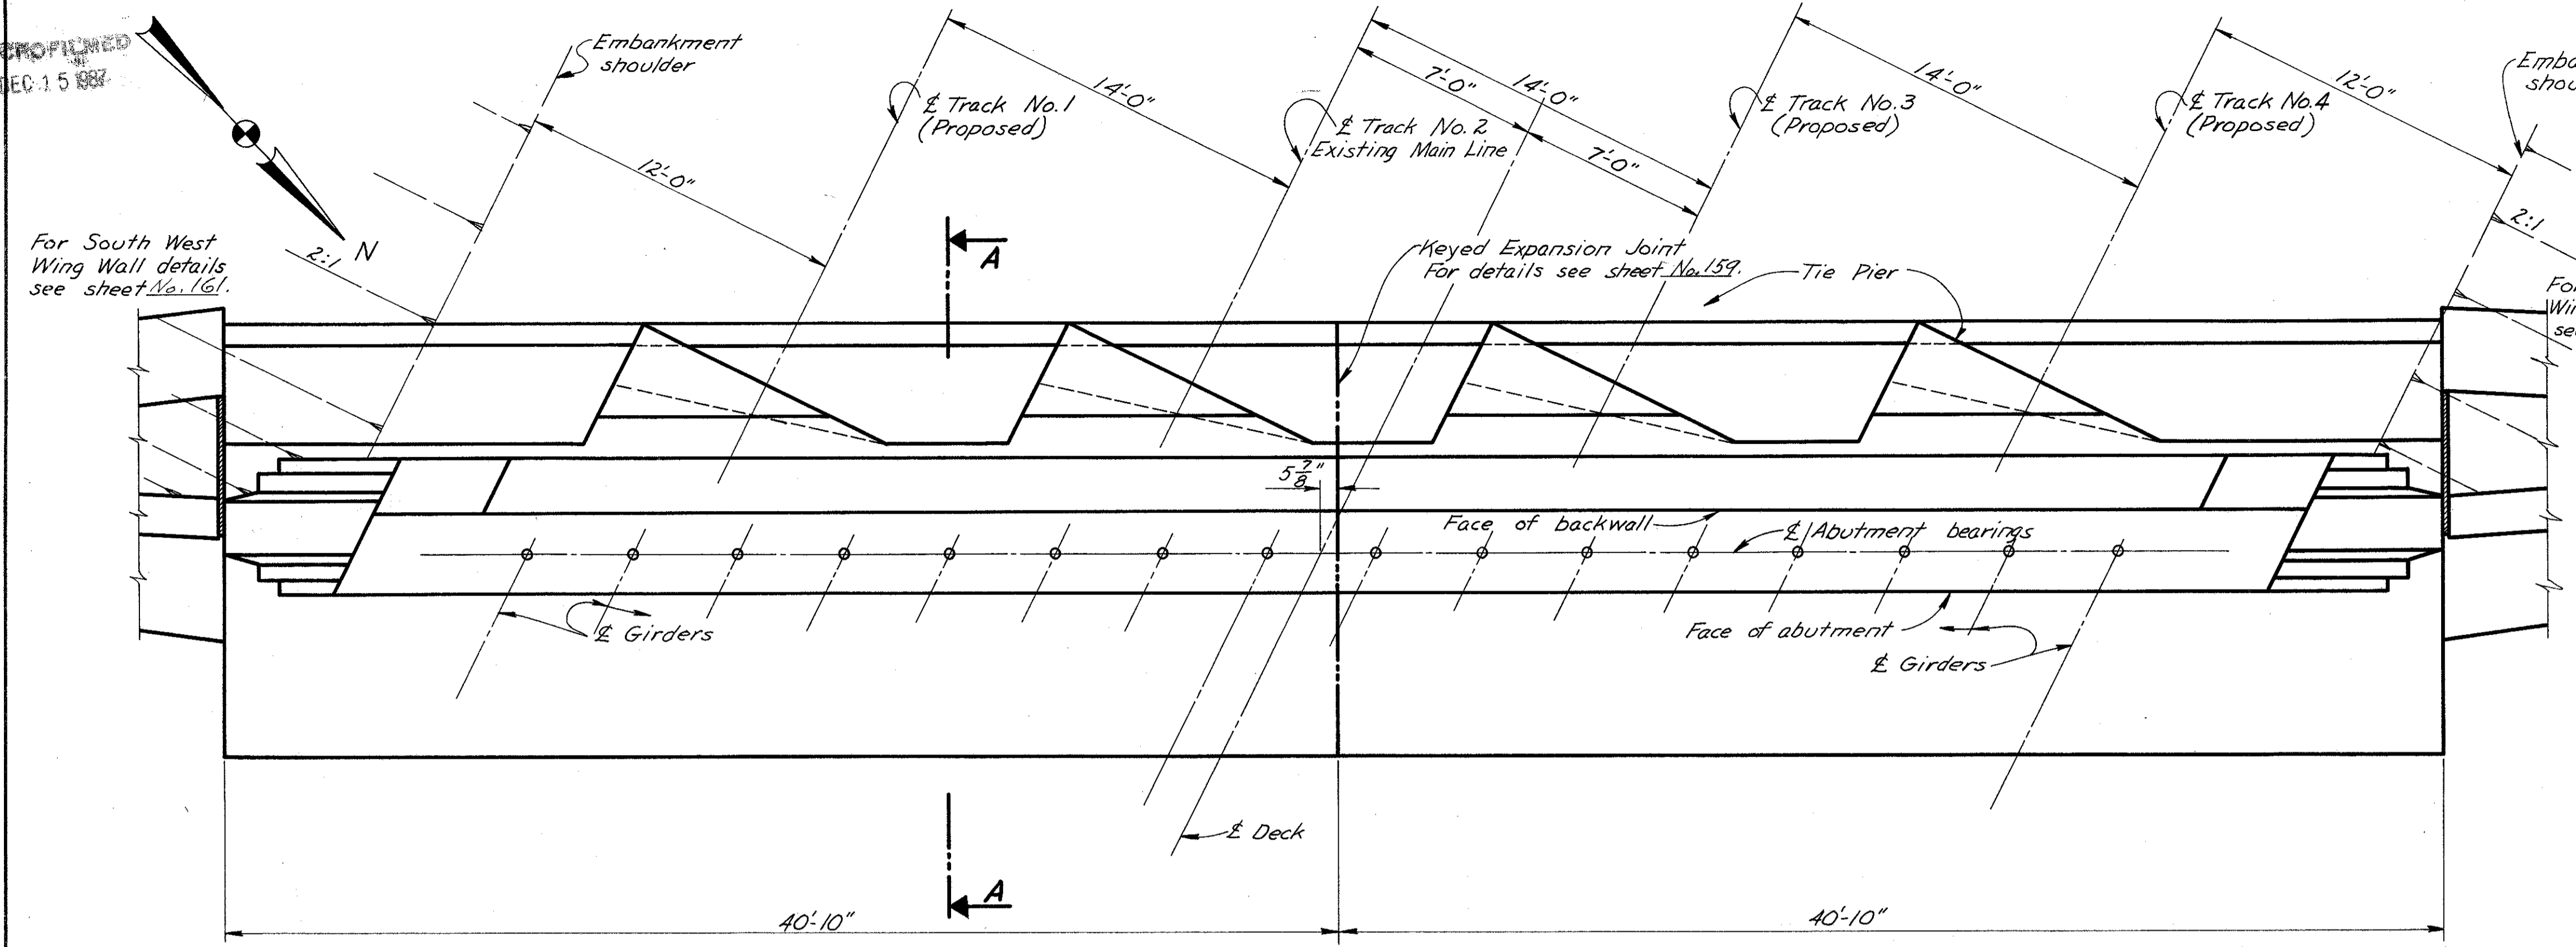

SECTION D-D
 ABUTMENT NOTES: For additional notes and details see sheet No. 159 and sheet No. 160.

STATE OF OHIO
 DEPARTMENT OF HIGHWAYS
 DIVISION OF DESIGN AND CONSTRUCTION
 BUREAU OF BRIDGES

WEST ABUTMENT DETAILS
 BRIDGE NO. LAK-44-0483
 under
 N.Y.C. & ST. L. R.R.

LAKE COUNTY Sta. 271+64.18

DESIGNED	DRAWN	TRACED	CHECKED	REVIEWED	DATE	REVISED
MPB	MPB	A.A.K.	WCK	BFG	7/8/61	