


DEVELOPED ELEVATION

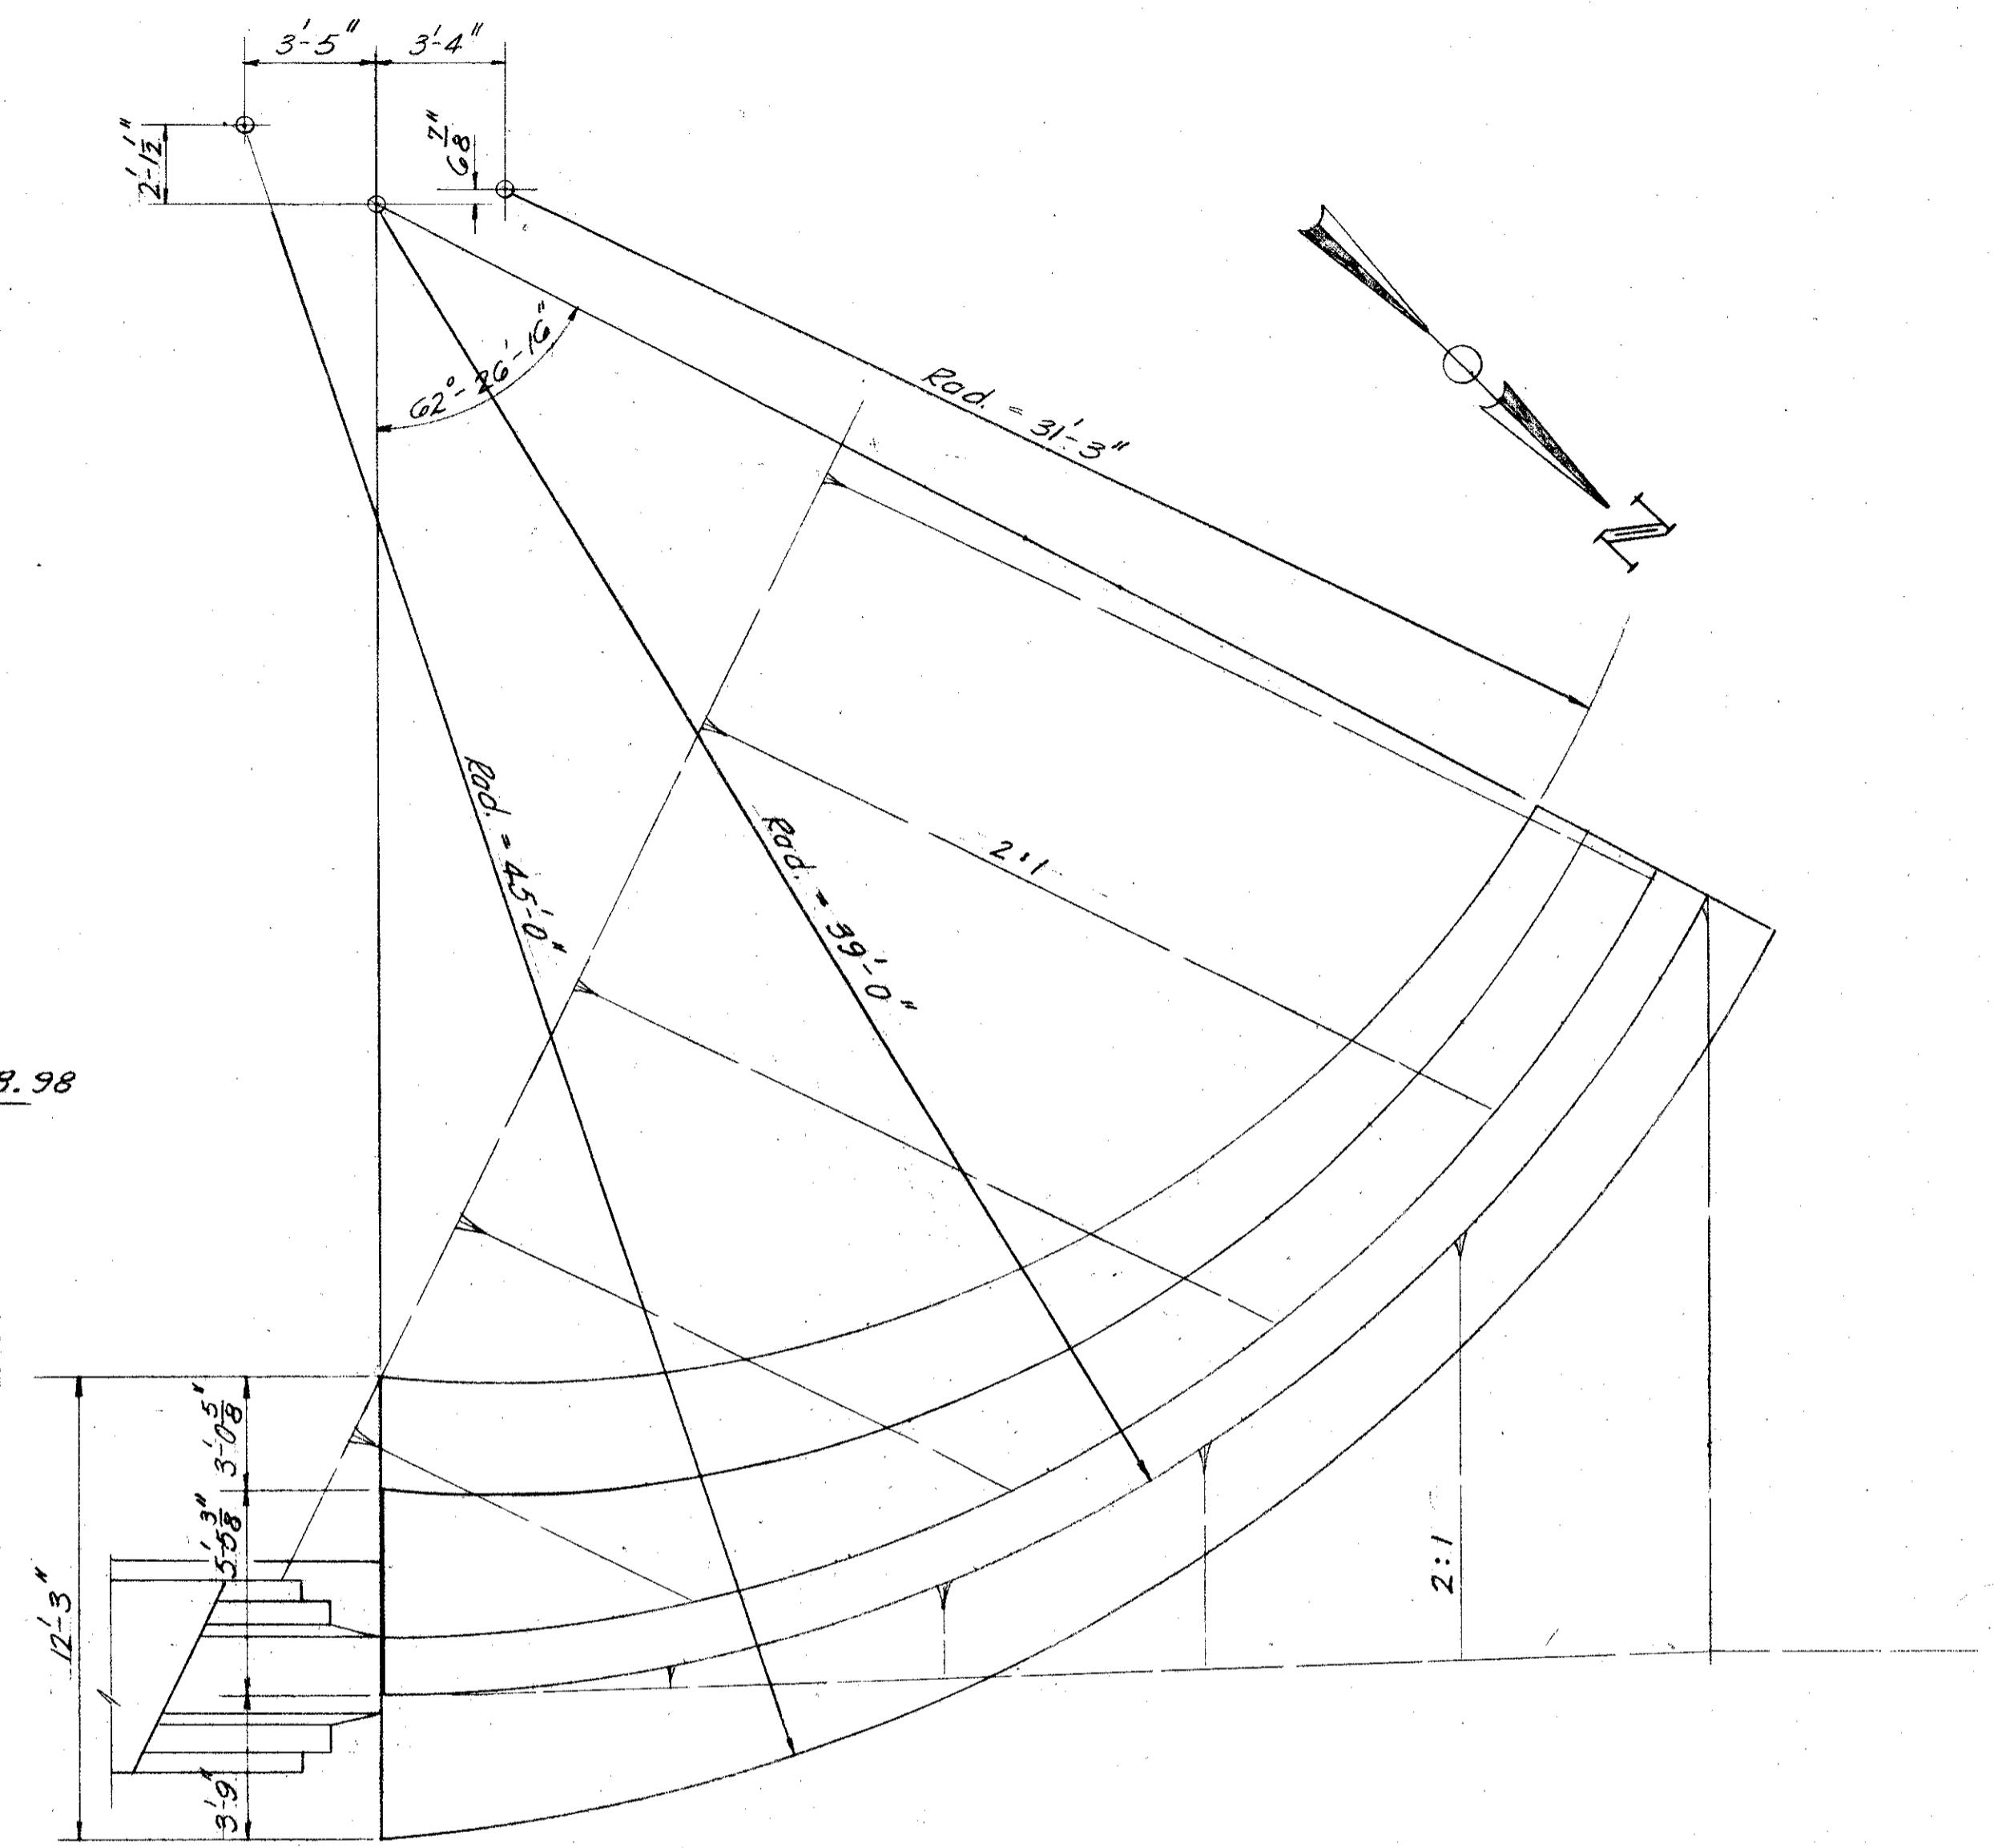

PLAN

W629 bars support corrugated metal pipe @ 3'-0" set 1'-6" into concrete of back face.

See Sheet No. 161 "Southwest Wingwall" for expansion joint and rustication groove details.

See Sheet No. 161 "Southwest Wingwall" for a similar section thru wingwall.

STATE OF OHIO DEPARTMENT OF HIGHWAYS DIVISION OF DESIGN AND CONSTRUCTION BUREAU OF BRIDGES						
NORTHWEST WINGWALL DETAILS WEST ABUTMENT						
Bridge No. LAK-44-0483 under N.Y.C. & ST.L. RR						
Lore County Sta. 271 + 64.18						
DESIGNED	DRAWN	TRACED	CHECKED	REVIEWED	DATE	REVISED
DM	DM		WCK	BFG	8-8-61	