


MICROFILMED  
DEC 15 1987

FED. RD. DIVISION	STATE	PROJECT	
2	OHIO		


169  
204

LAK-44-3.79

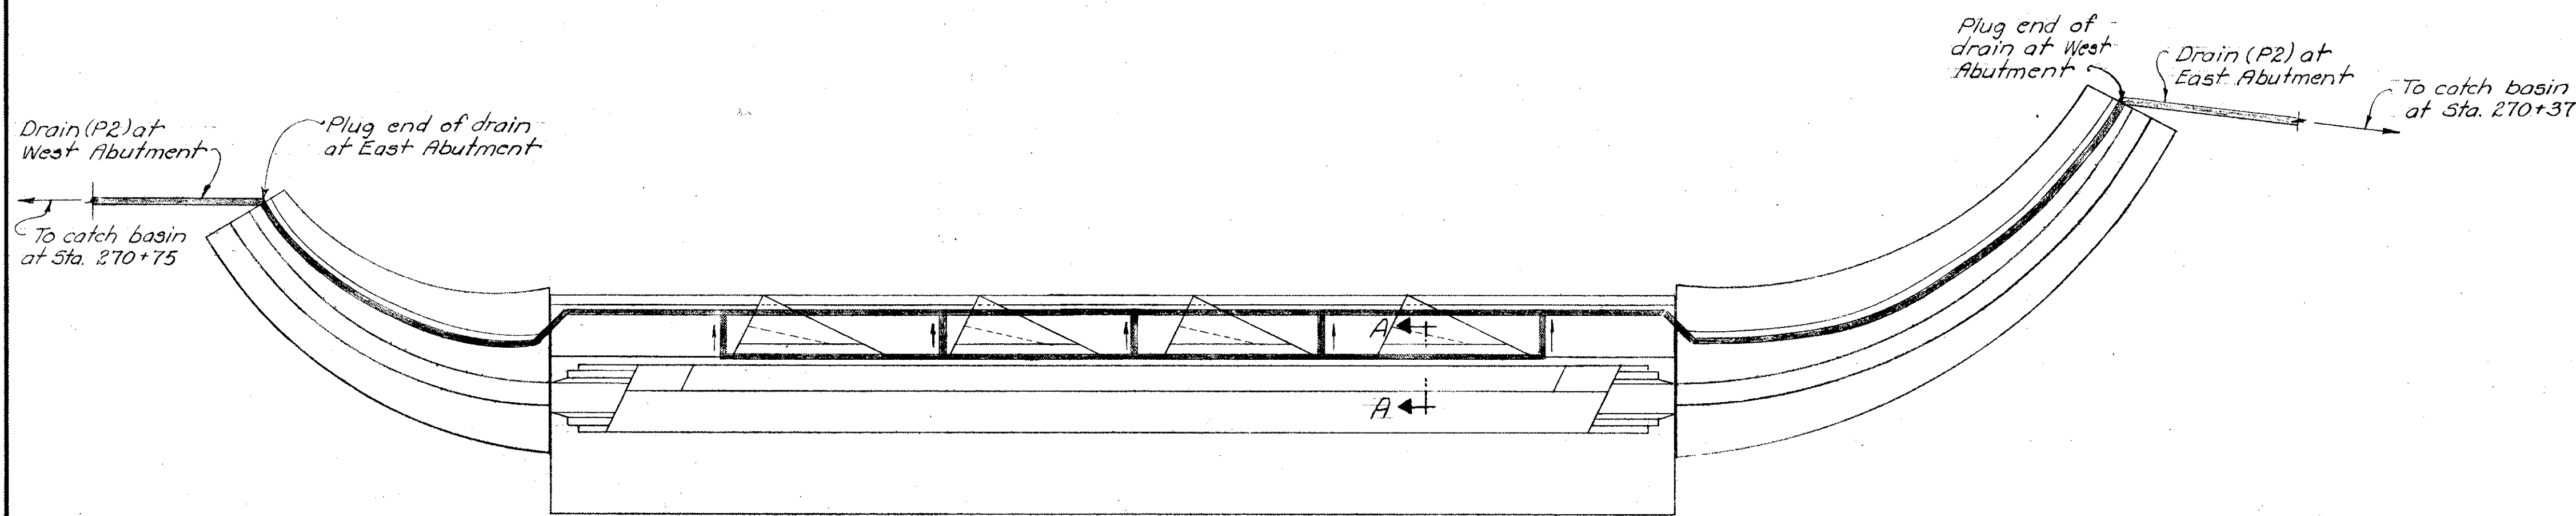


ABUTMENT PLAN  
(Showing pipe drains)

P1 - 8"  $\phi$  perforated, bituminous coated, corrugated metal pipe.  
P2 - 8"  $\phi$  bituminous coated, corrugated metal pipe.

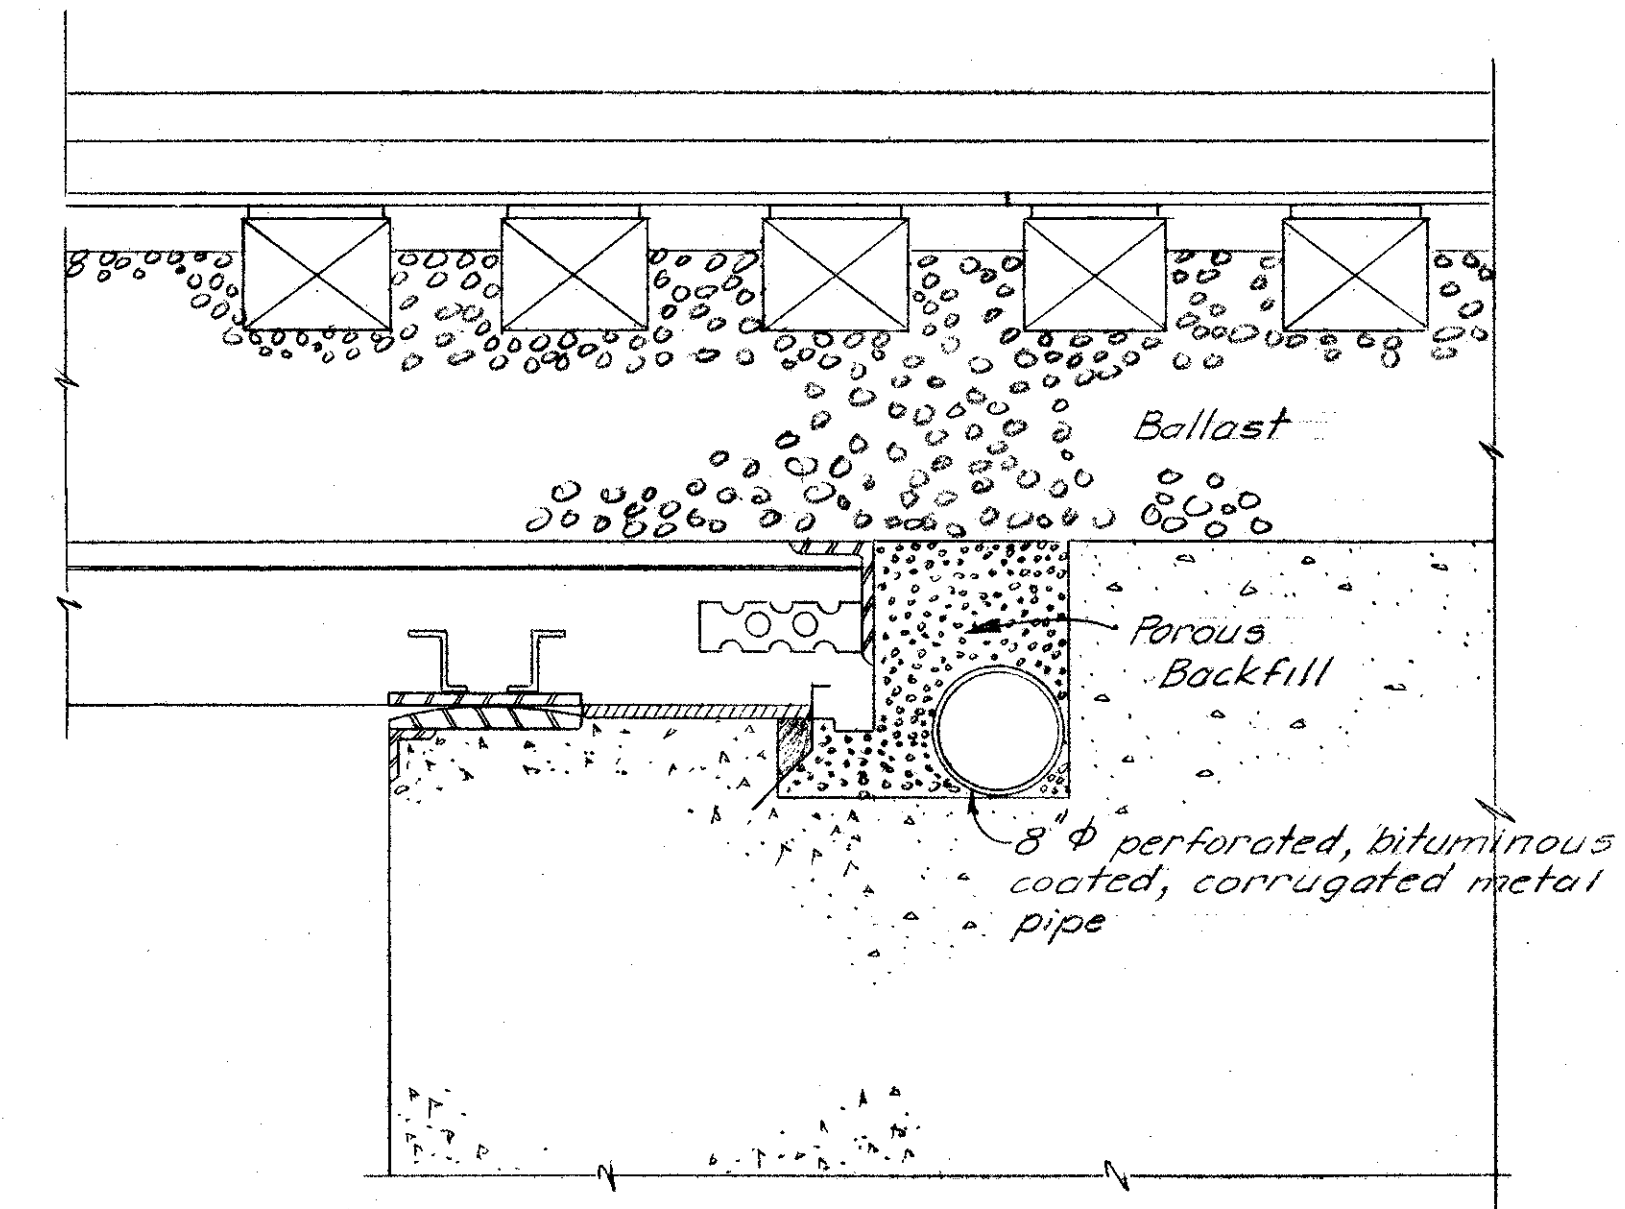

SECTION A-A  
Showing treatment of deck and drainage of abutment

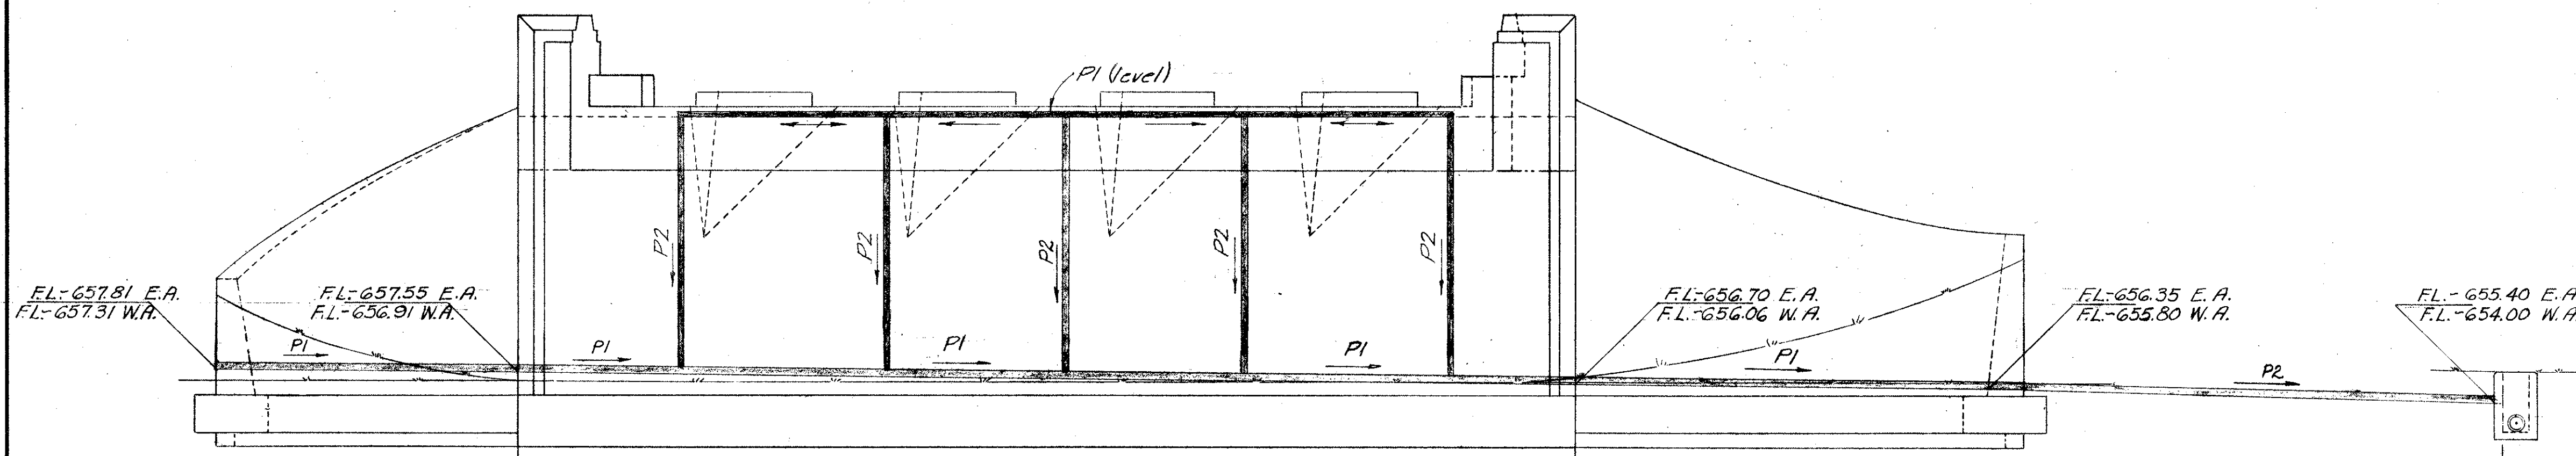

ABUTMENT ELEVATION

Pipe drains at East Abutment, as shown.  
Pipe drains at West Abutment, opposite hand and as noted.

Included with Structure Quantities for payment.

STATE OF OHIO DEPARTMENT OF HIGHWAYS DIVISION OF DESIGN AND CONSTRUCTION BUREAU OF BRIDGES						
DRAINAGE DETAILS Bridge No. LAK-44-0483 under N.Y.C. & ST. L. R.R.						
Lake County			Sta. 271+64.18			
DESIGNED	DRAWN	TRACED	CHECKED	REVIEWED	DATE	REVISED
JEM	JEM		WCK	BFG	8-8-61	