
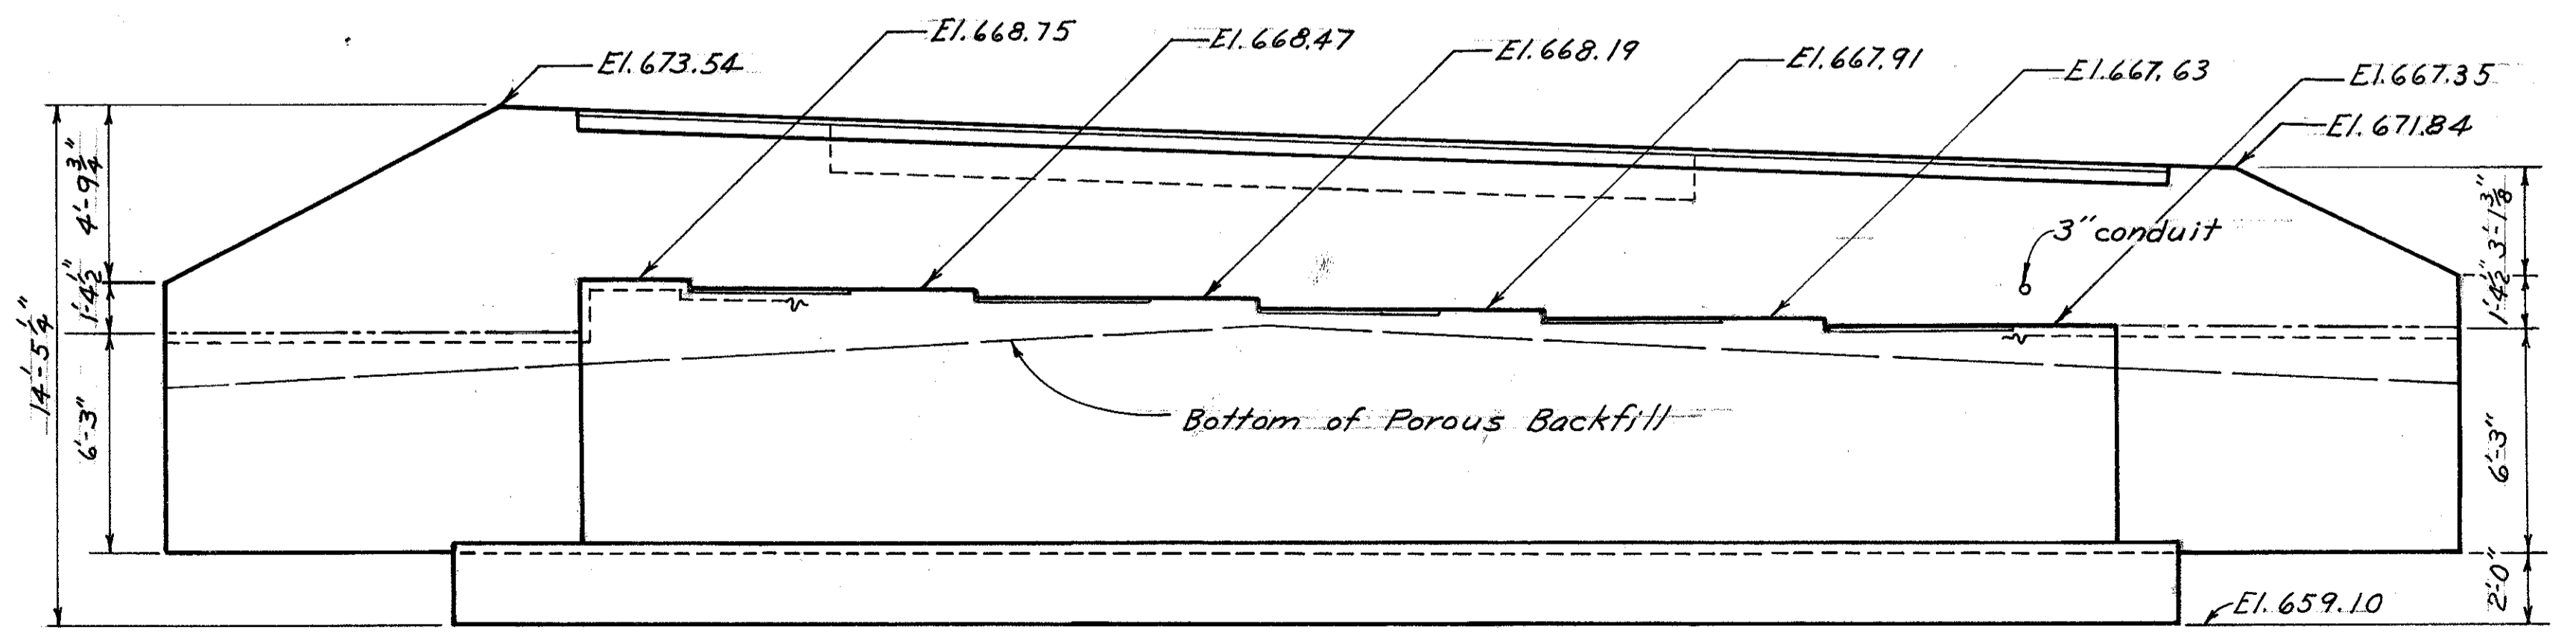
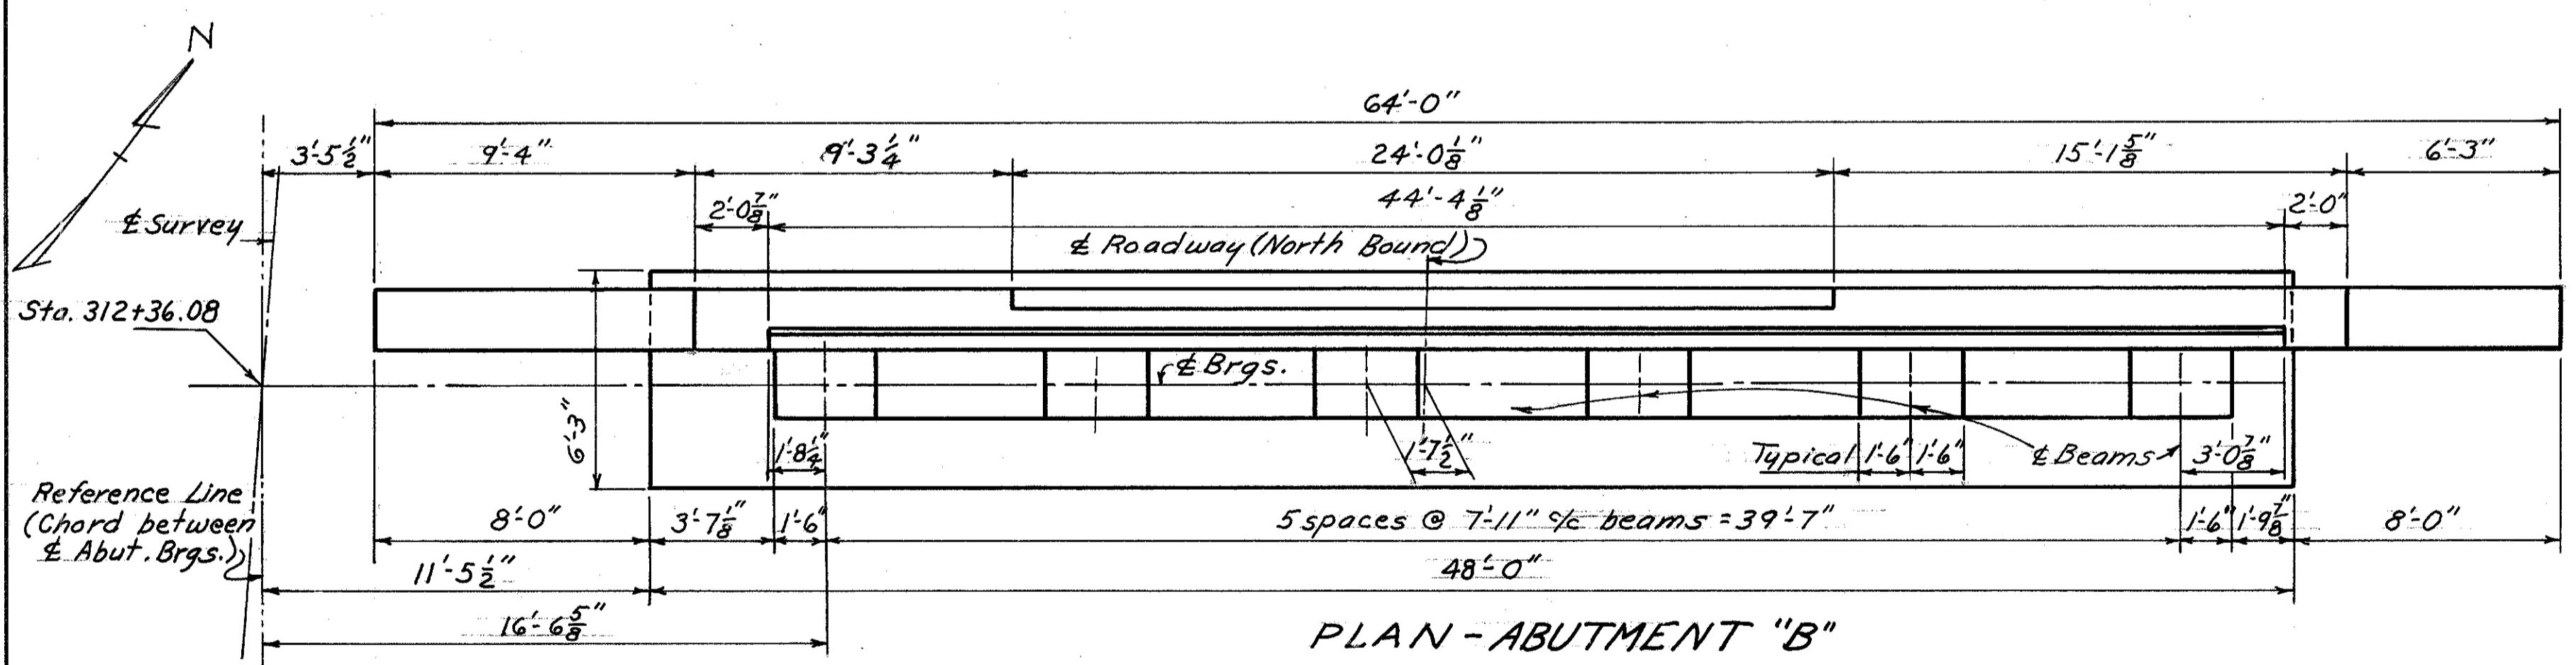
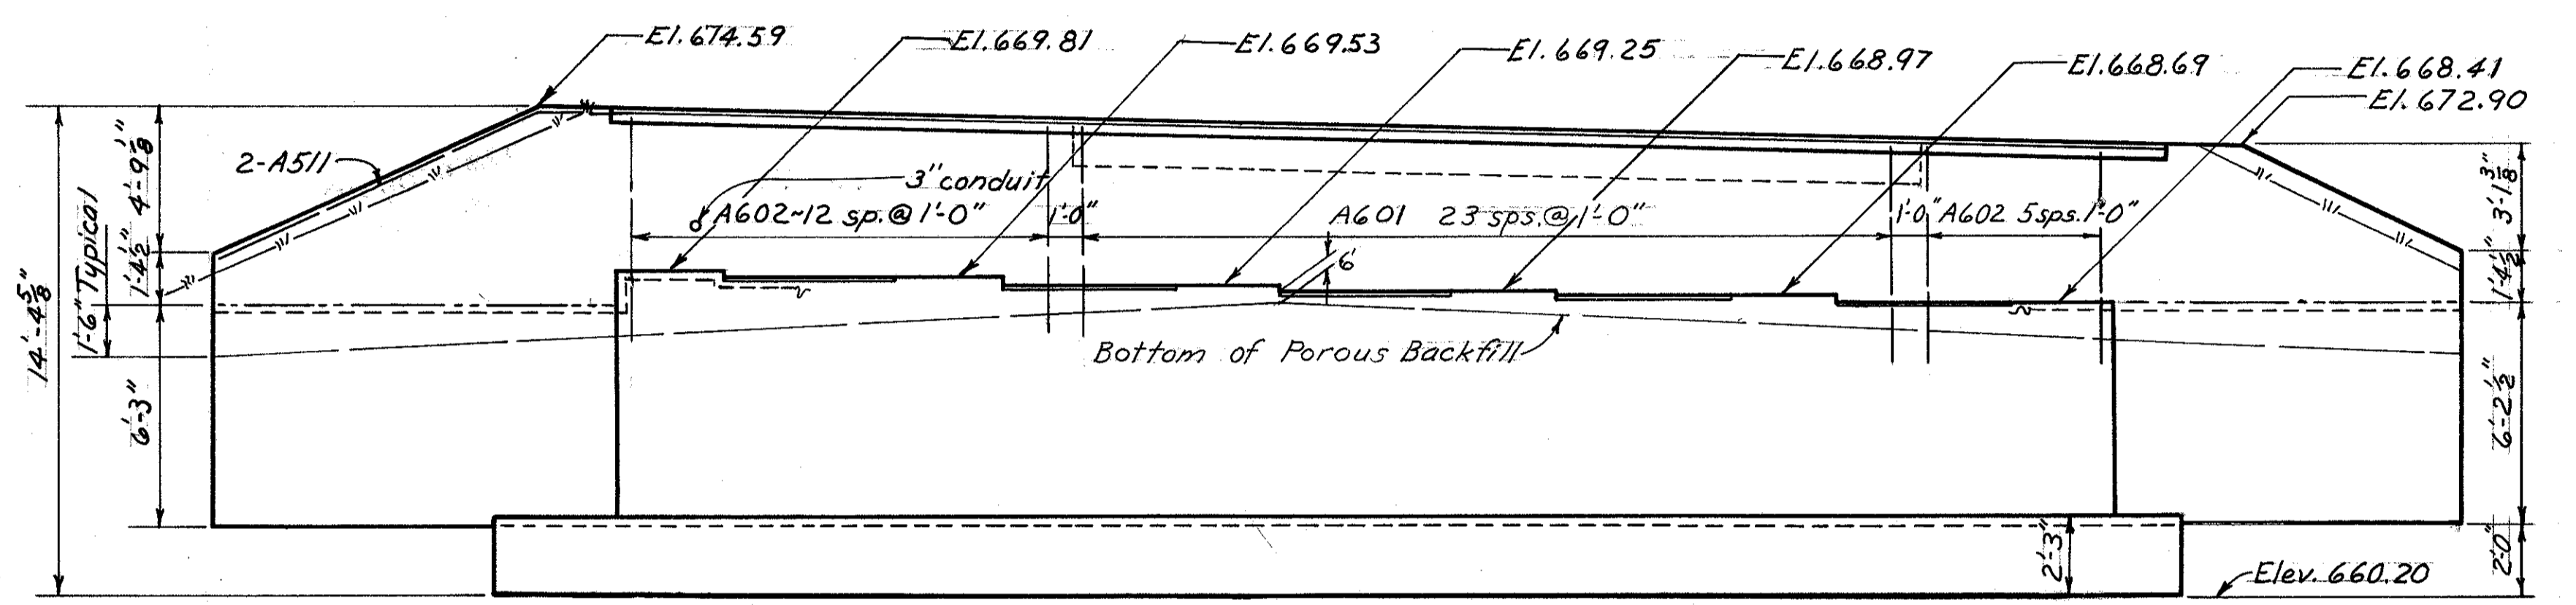


MICROFILMED
DEC 16 1987

| | | |
|-------------------|-------|---------|
| FED. RD. DIVISION | STATE | PROJECT |
| 2 | OHIO | |

189
204

LAK - 44 - 3.79

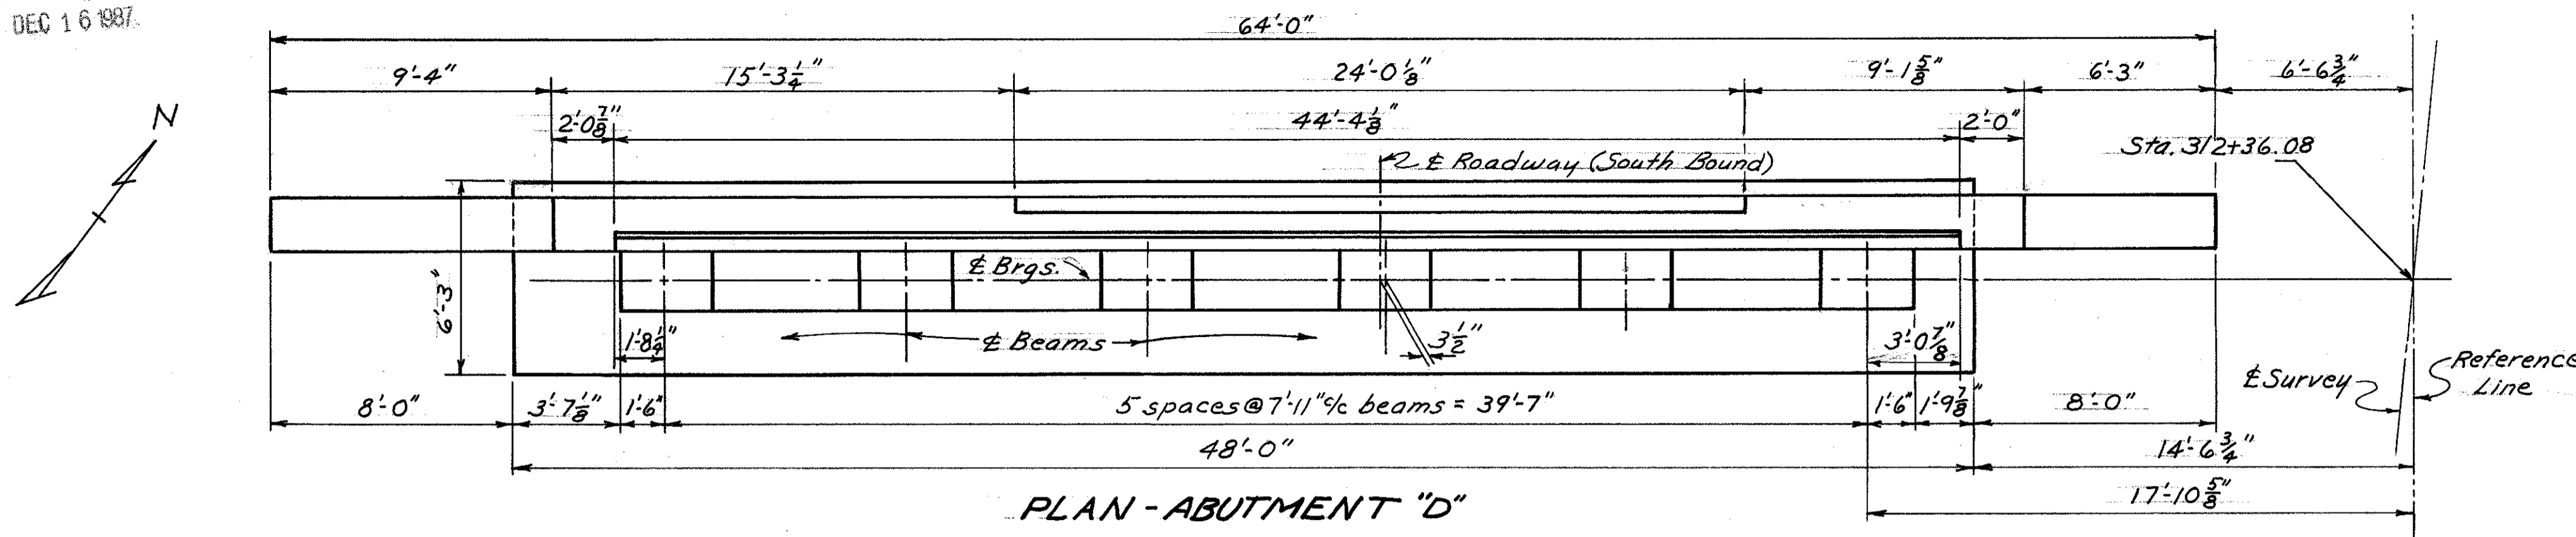

For additional abutment details see Sheet No. 188

| | | | | | | |
|---|-------|--------|---------|----------|--------|---------|
| STATE OF OHIO DEPARTMENT OF HIGHWAYS DIVISION OF DESIGN AND CONSTRUCTION BUREAU OF BRIDGES | | | | | | |
| ABUTMENT DETAILS | | | | | | |
| BRIDGE No. LAK-44-0556 L&P OVER N.Y.C. R.R. | | | | | | |
| LAKE COUNTY STA. 310+14.33 312+38.33 | | | | | | |
| DESIGNED | DRAWN | TRACED | CHECKED | REVIEWED | DATE | REVISED |
| CPD | CPD | N.L.D. | Roy | BFG | 6-7-61 | |