
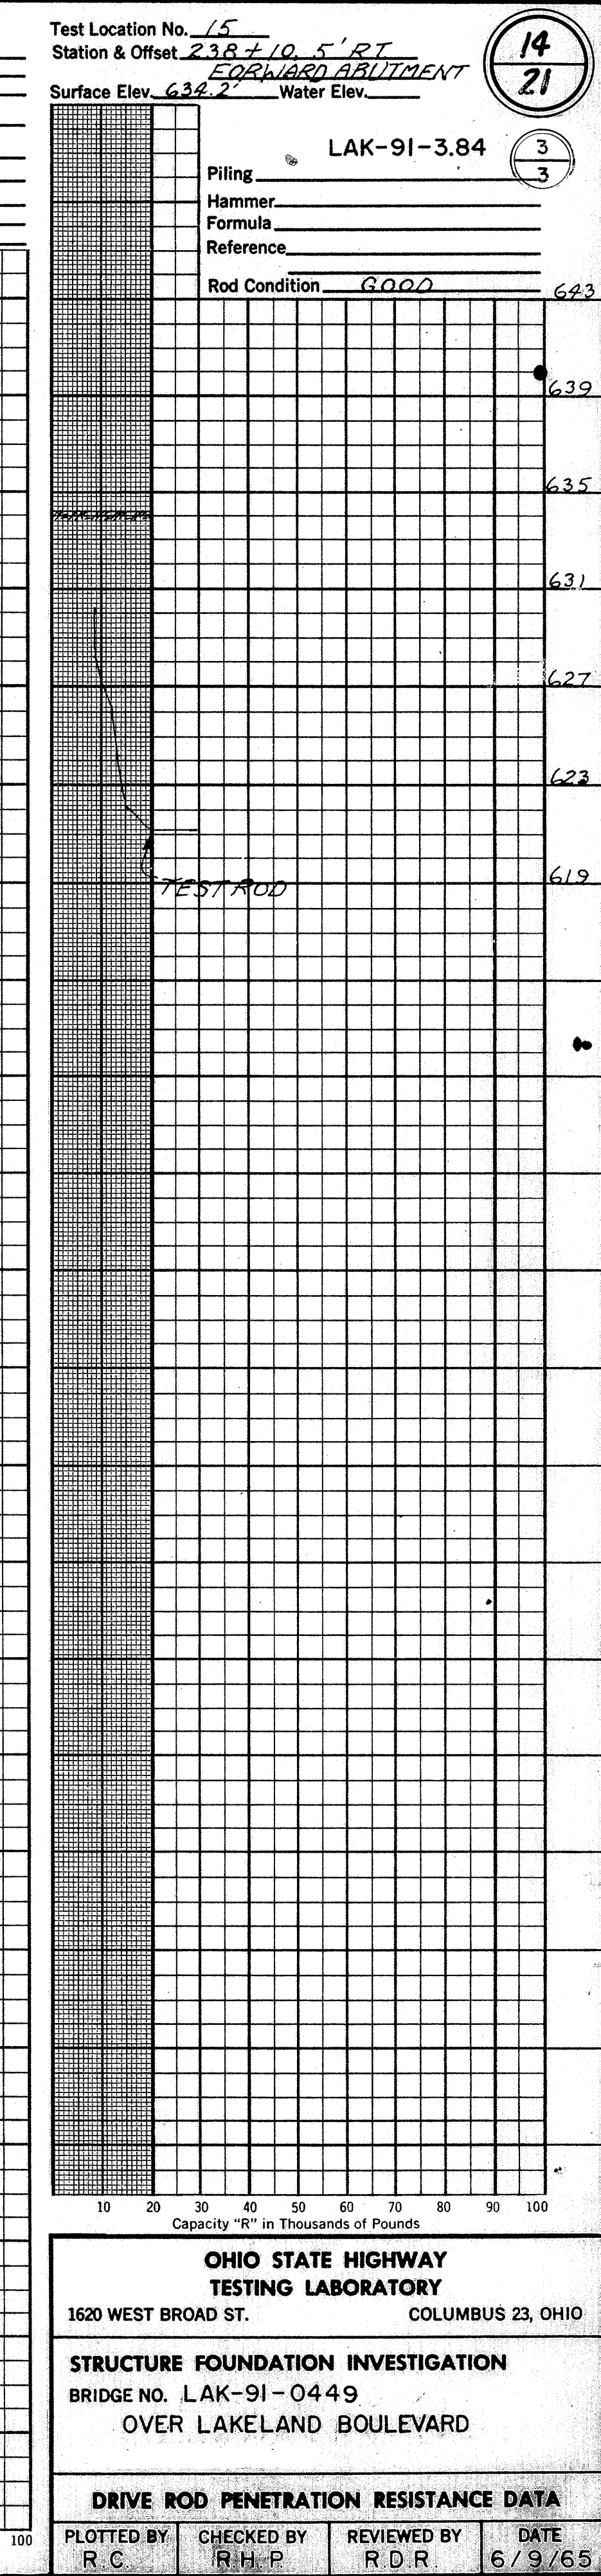
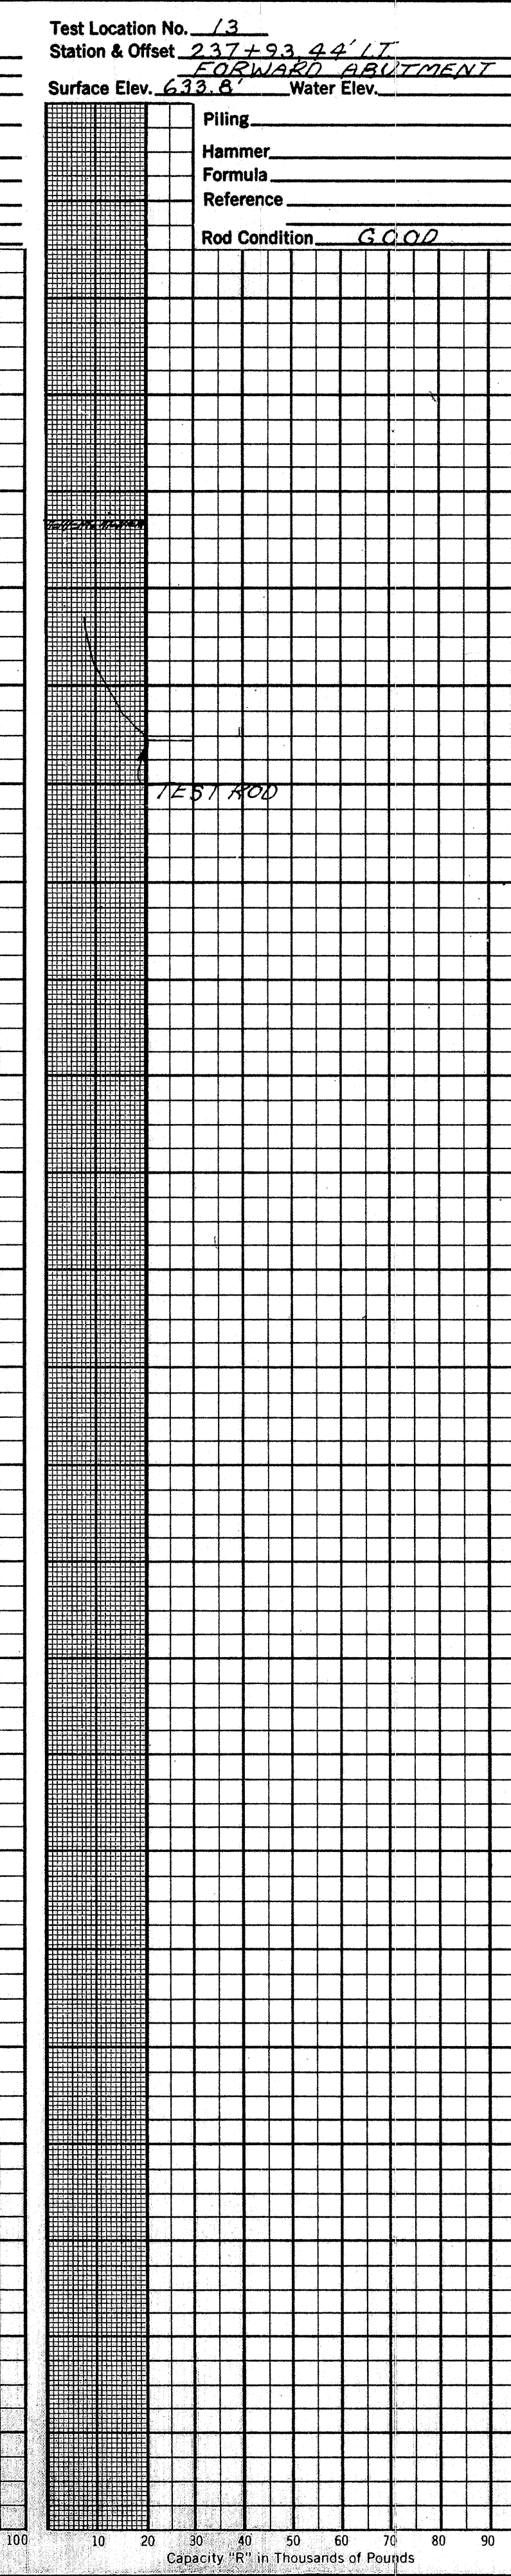
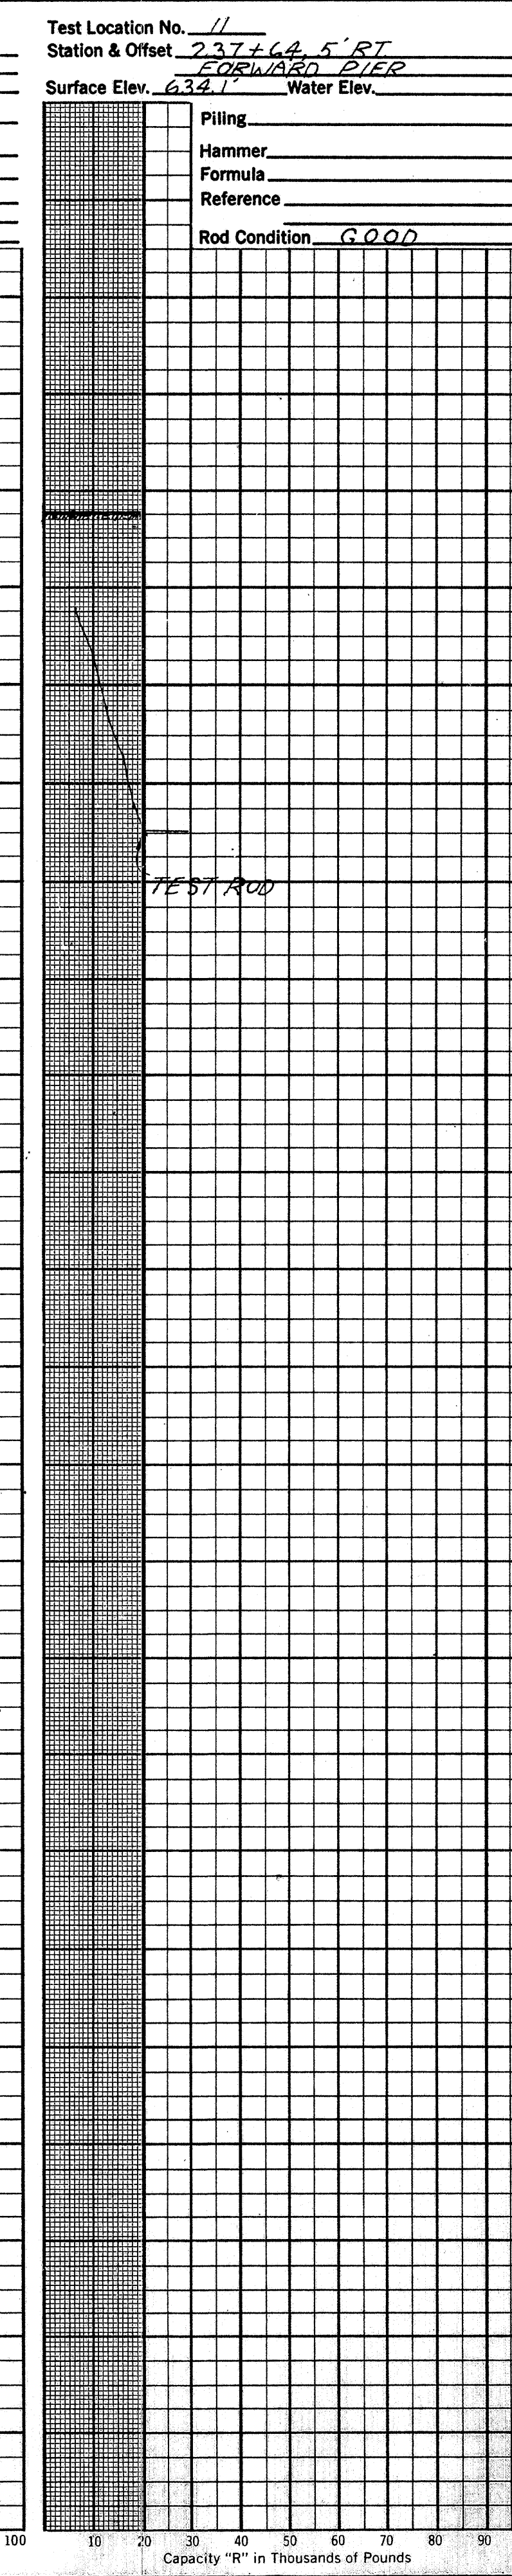
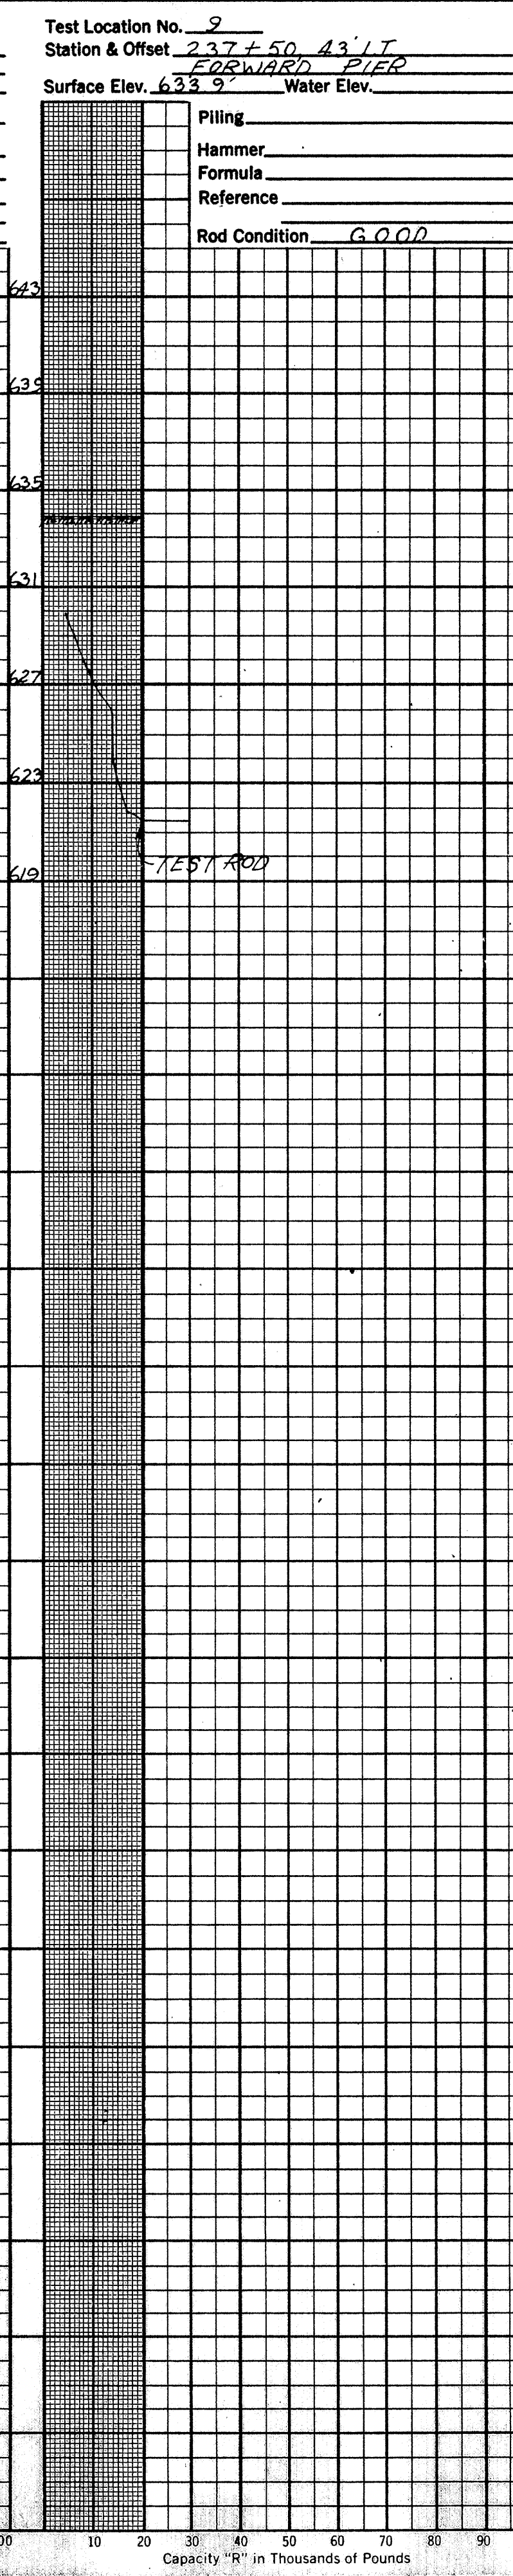
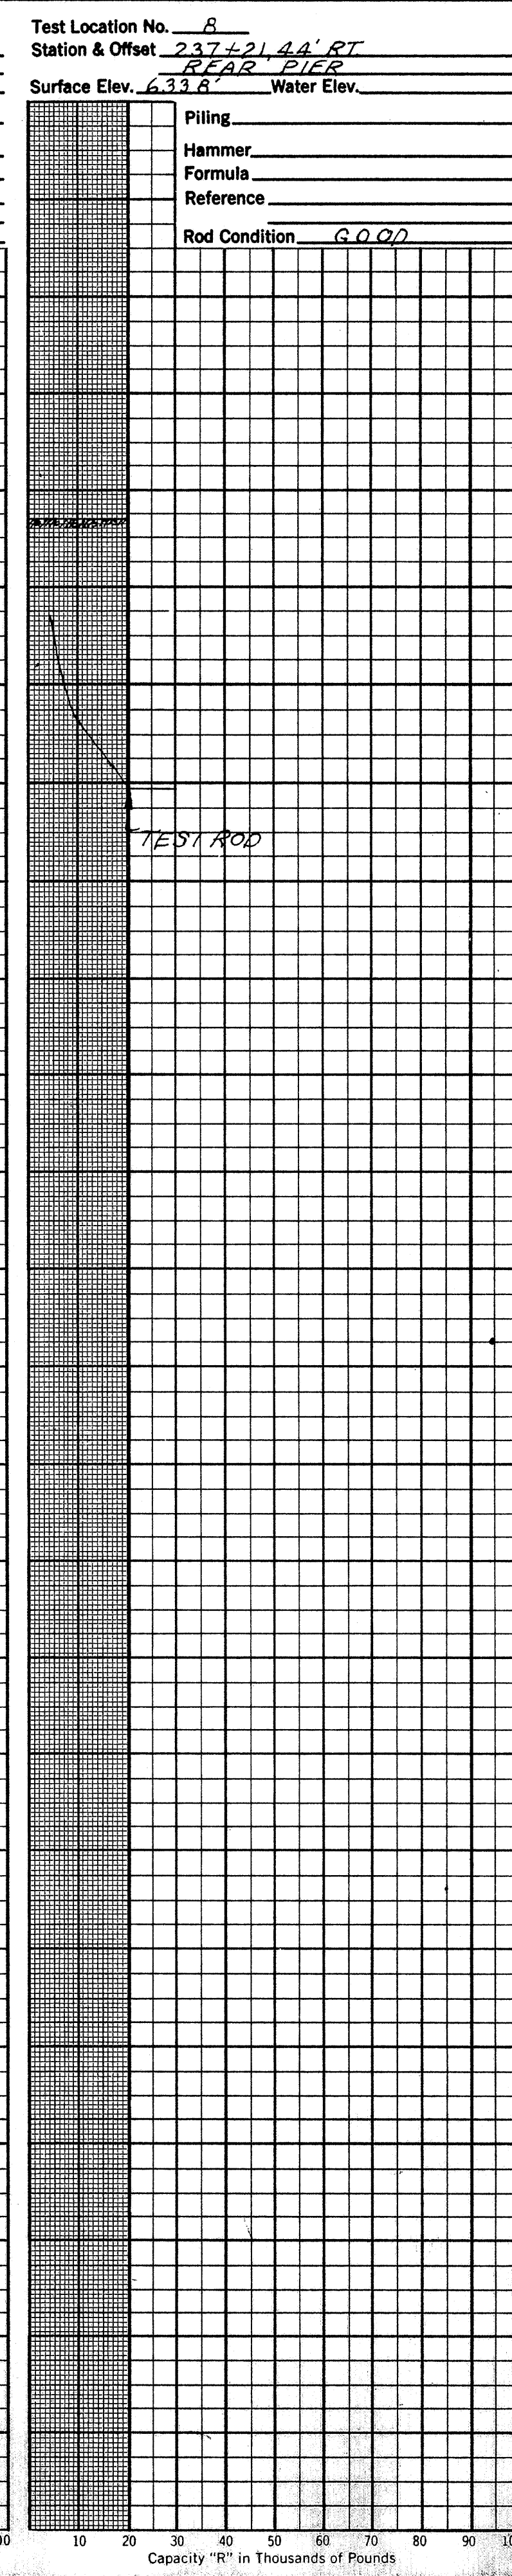
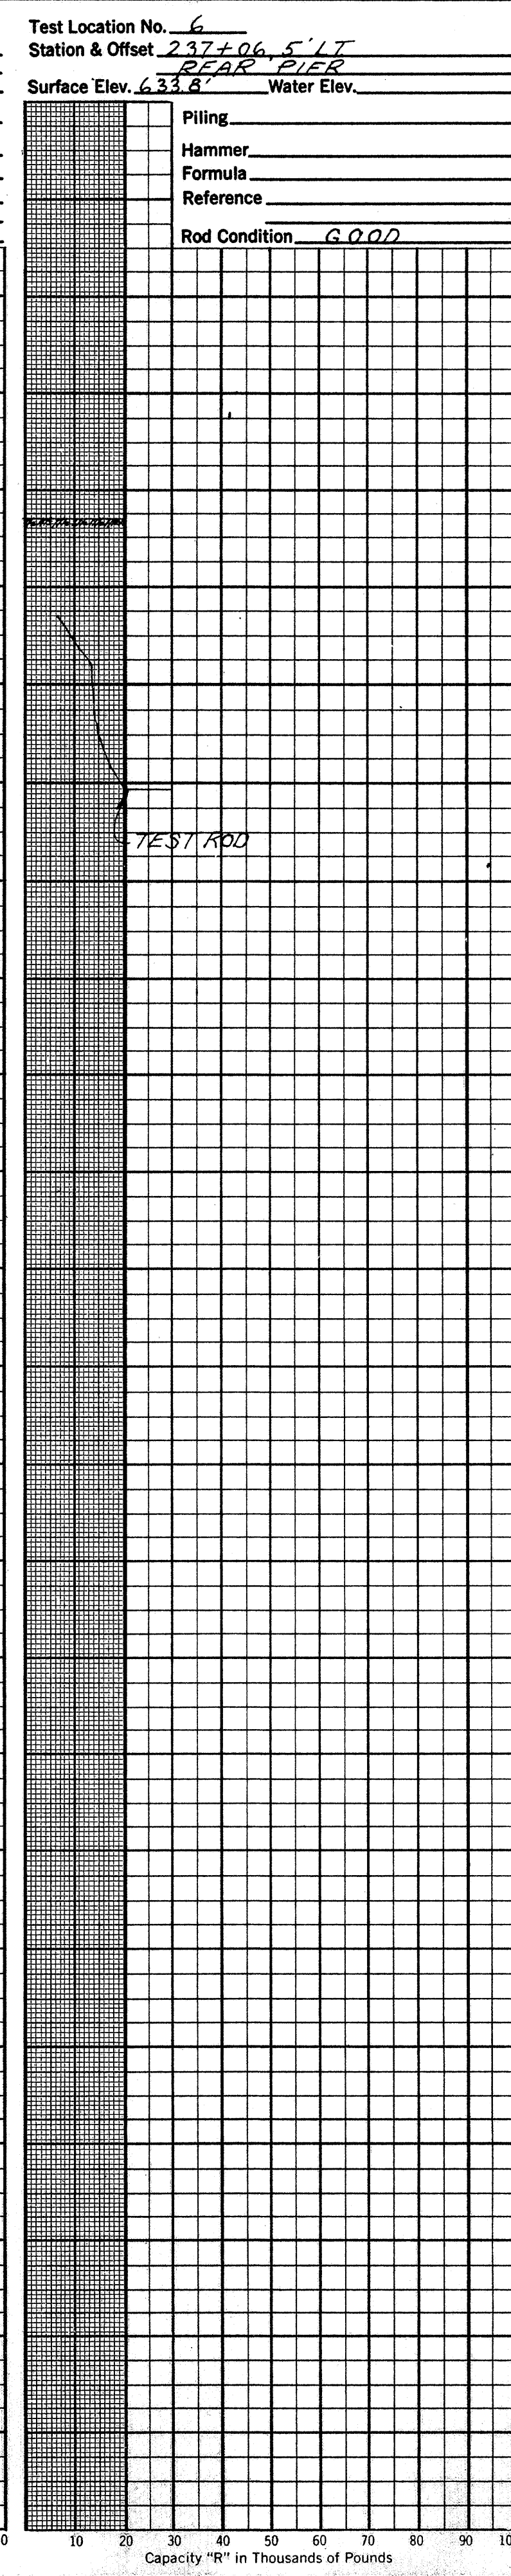
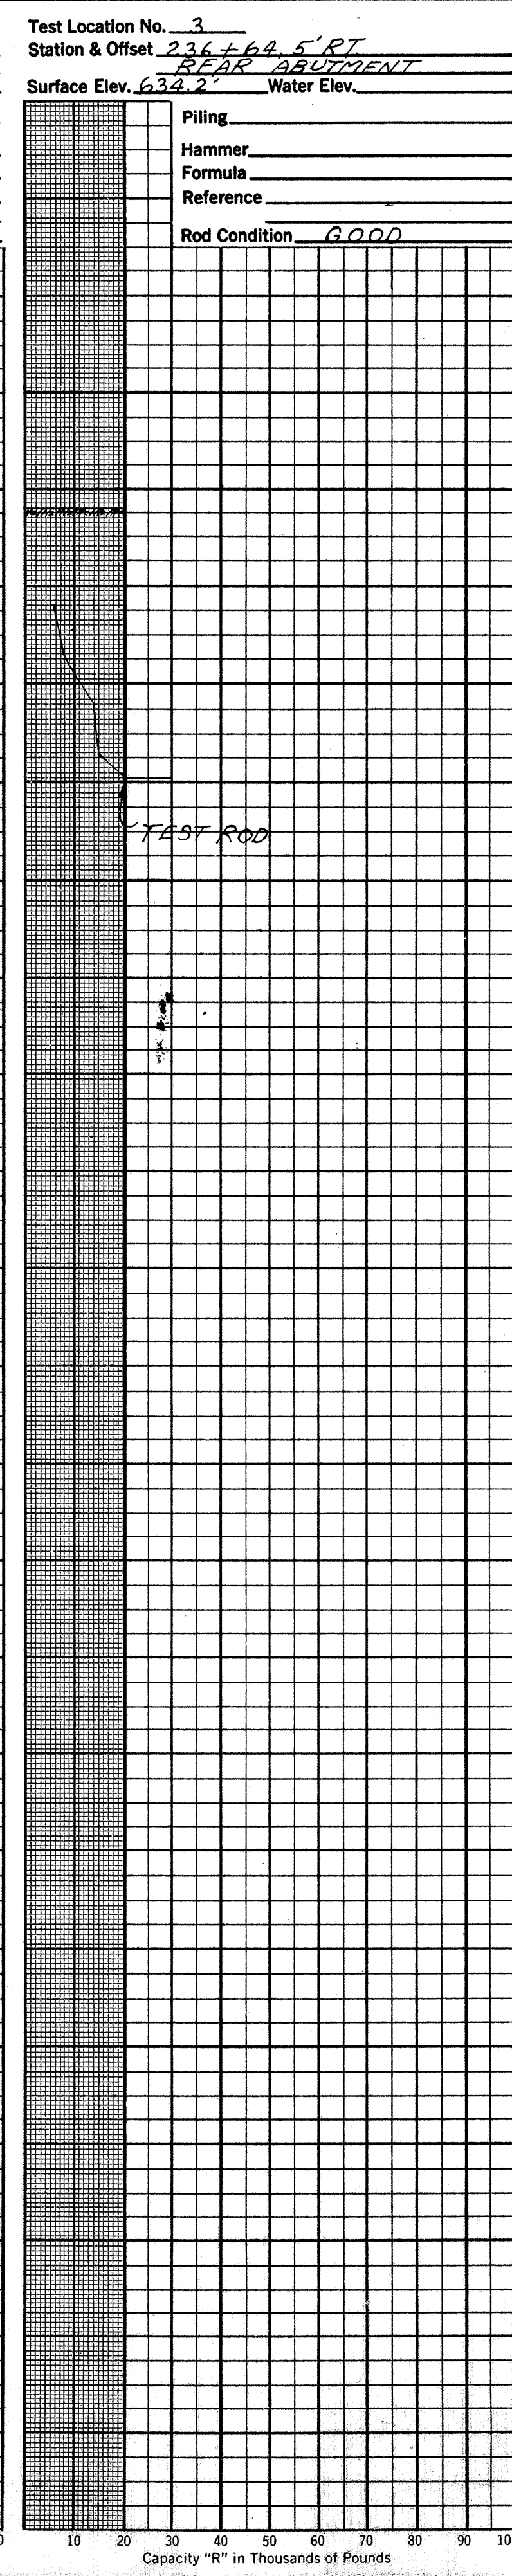


MAY 3 1984

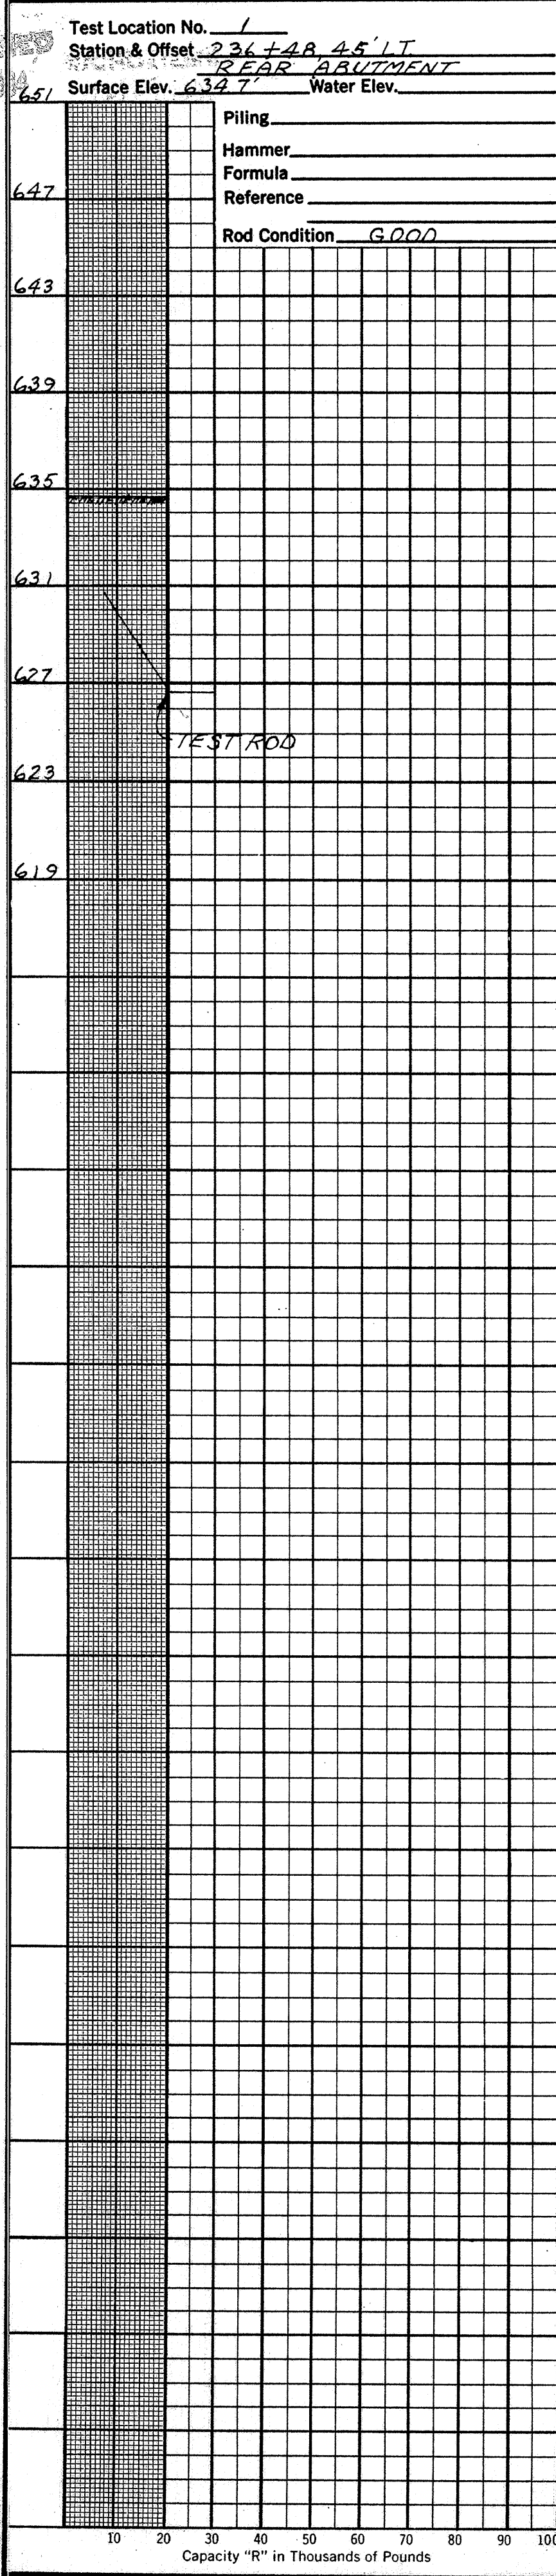

14
21

OHIO STATE HIGHWAY
 TESTING LABORATORY
 1620 WEST BROAD ST. COLUMBUS 23, OHIO

STRUCTURE FOUNDATION INVESTIGATION
 BRIDGE NO. LAK-91-0449
 OVER LAKE LAND BOULEVARD

DRIVE ROD PENETRATION RESISTANCE DATA

PLOTTED BY R.C. CHECKED BY R.H.P. REVIEWED BY R.D.R. DATE 6/9/85