



RELOCATED SIGN

TRAFFIC MAINTENANCE

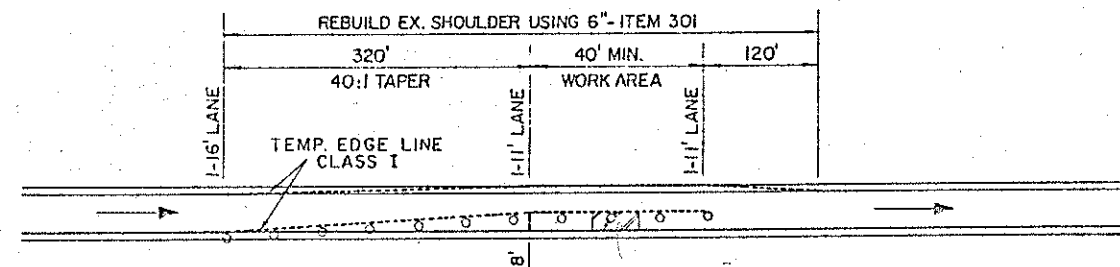

REPAIR OF 1 LANE RAMP


LEFT SHOULDER SHIFT SHOWN, REVERSE FOR RIGHT SHOULDER SHIFT.

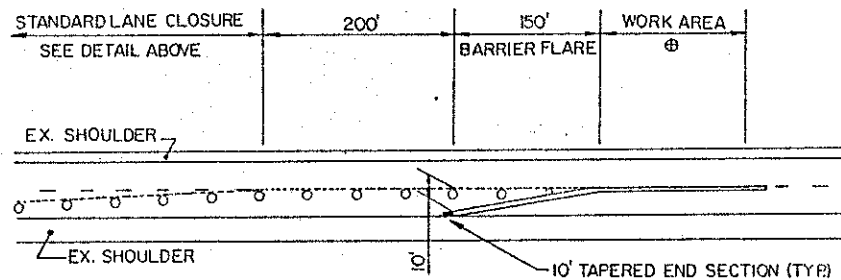

TYPICAL TEMP. CONCRETE BARRIER

FOR TEMPORARY HAZARD PROTECTION AS DISCUSSED IN THE GENERAL NOTES.

ⓑ-WORK AREA INCLUDES AREAS WHERE HEAVY EQUIPMENT OR MATERIALS MAY BE STORED.

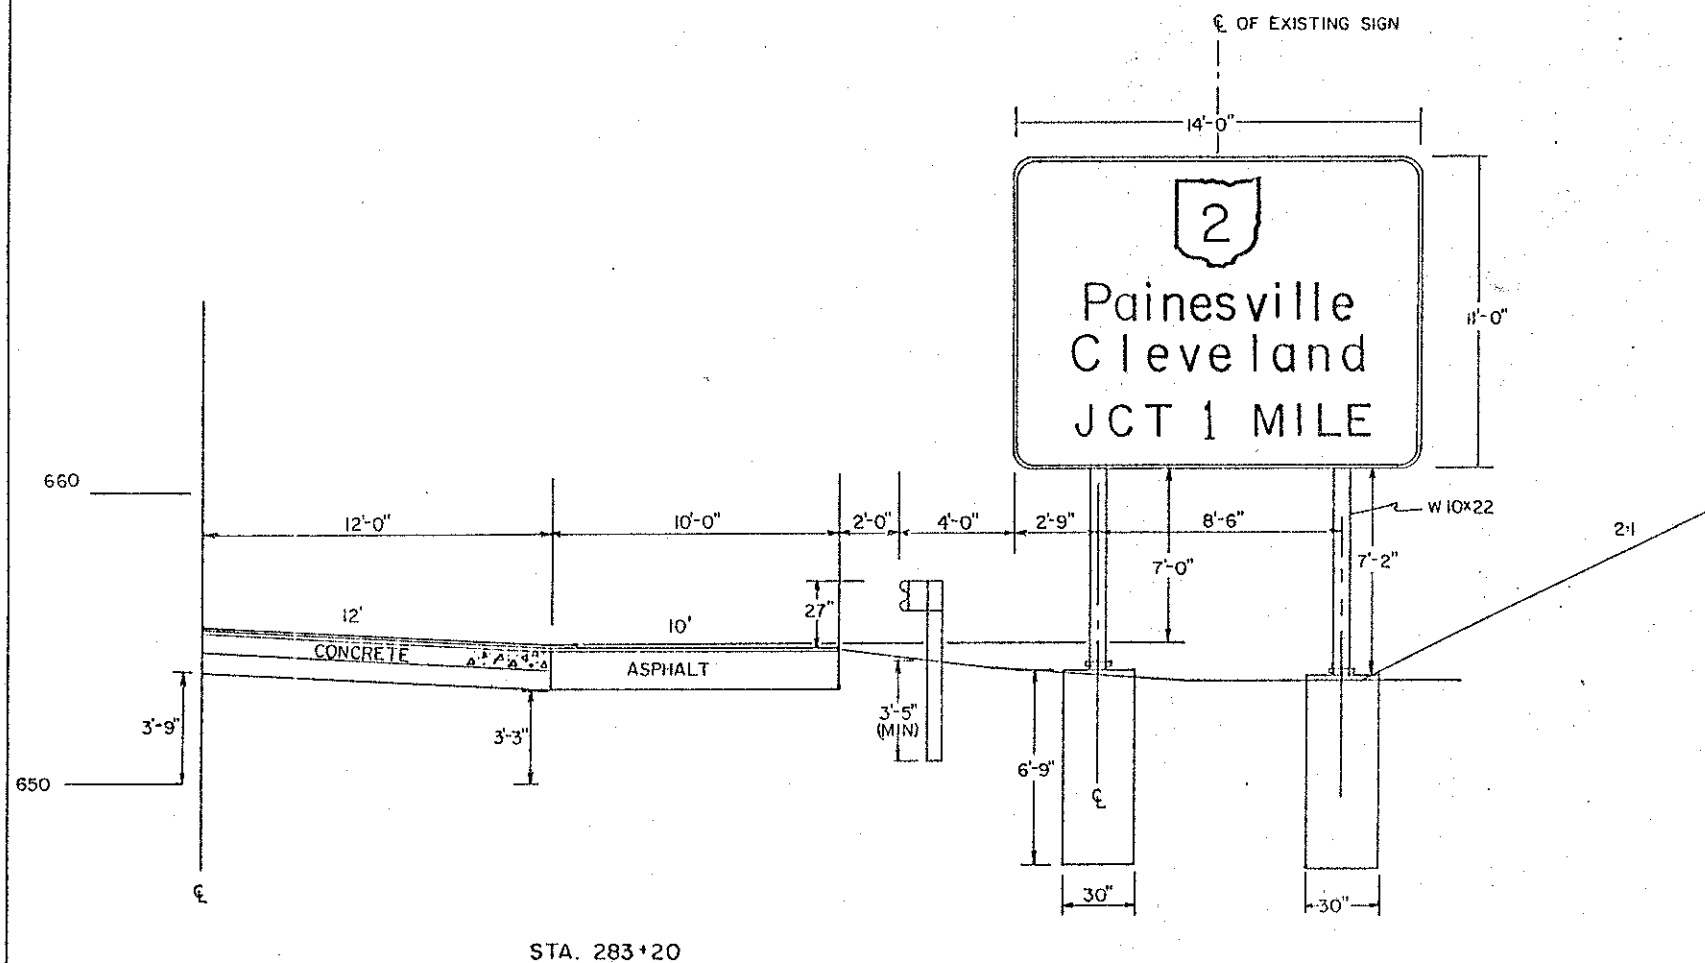

STA. 283+20