


FHWA REGION	STATE	PROJECT
5	OHIO	

27
38

LAKE COUNTY
LAK-44-4.14

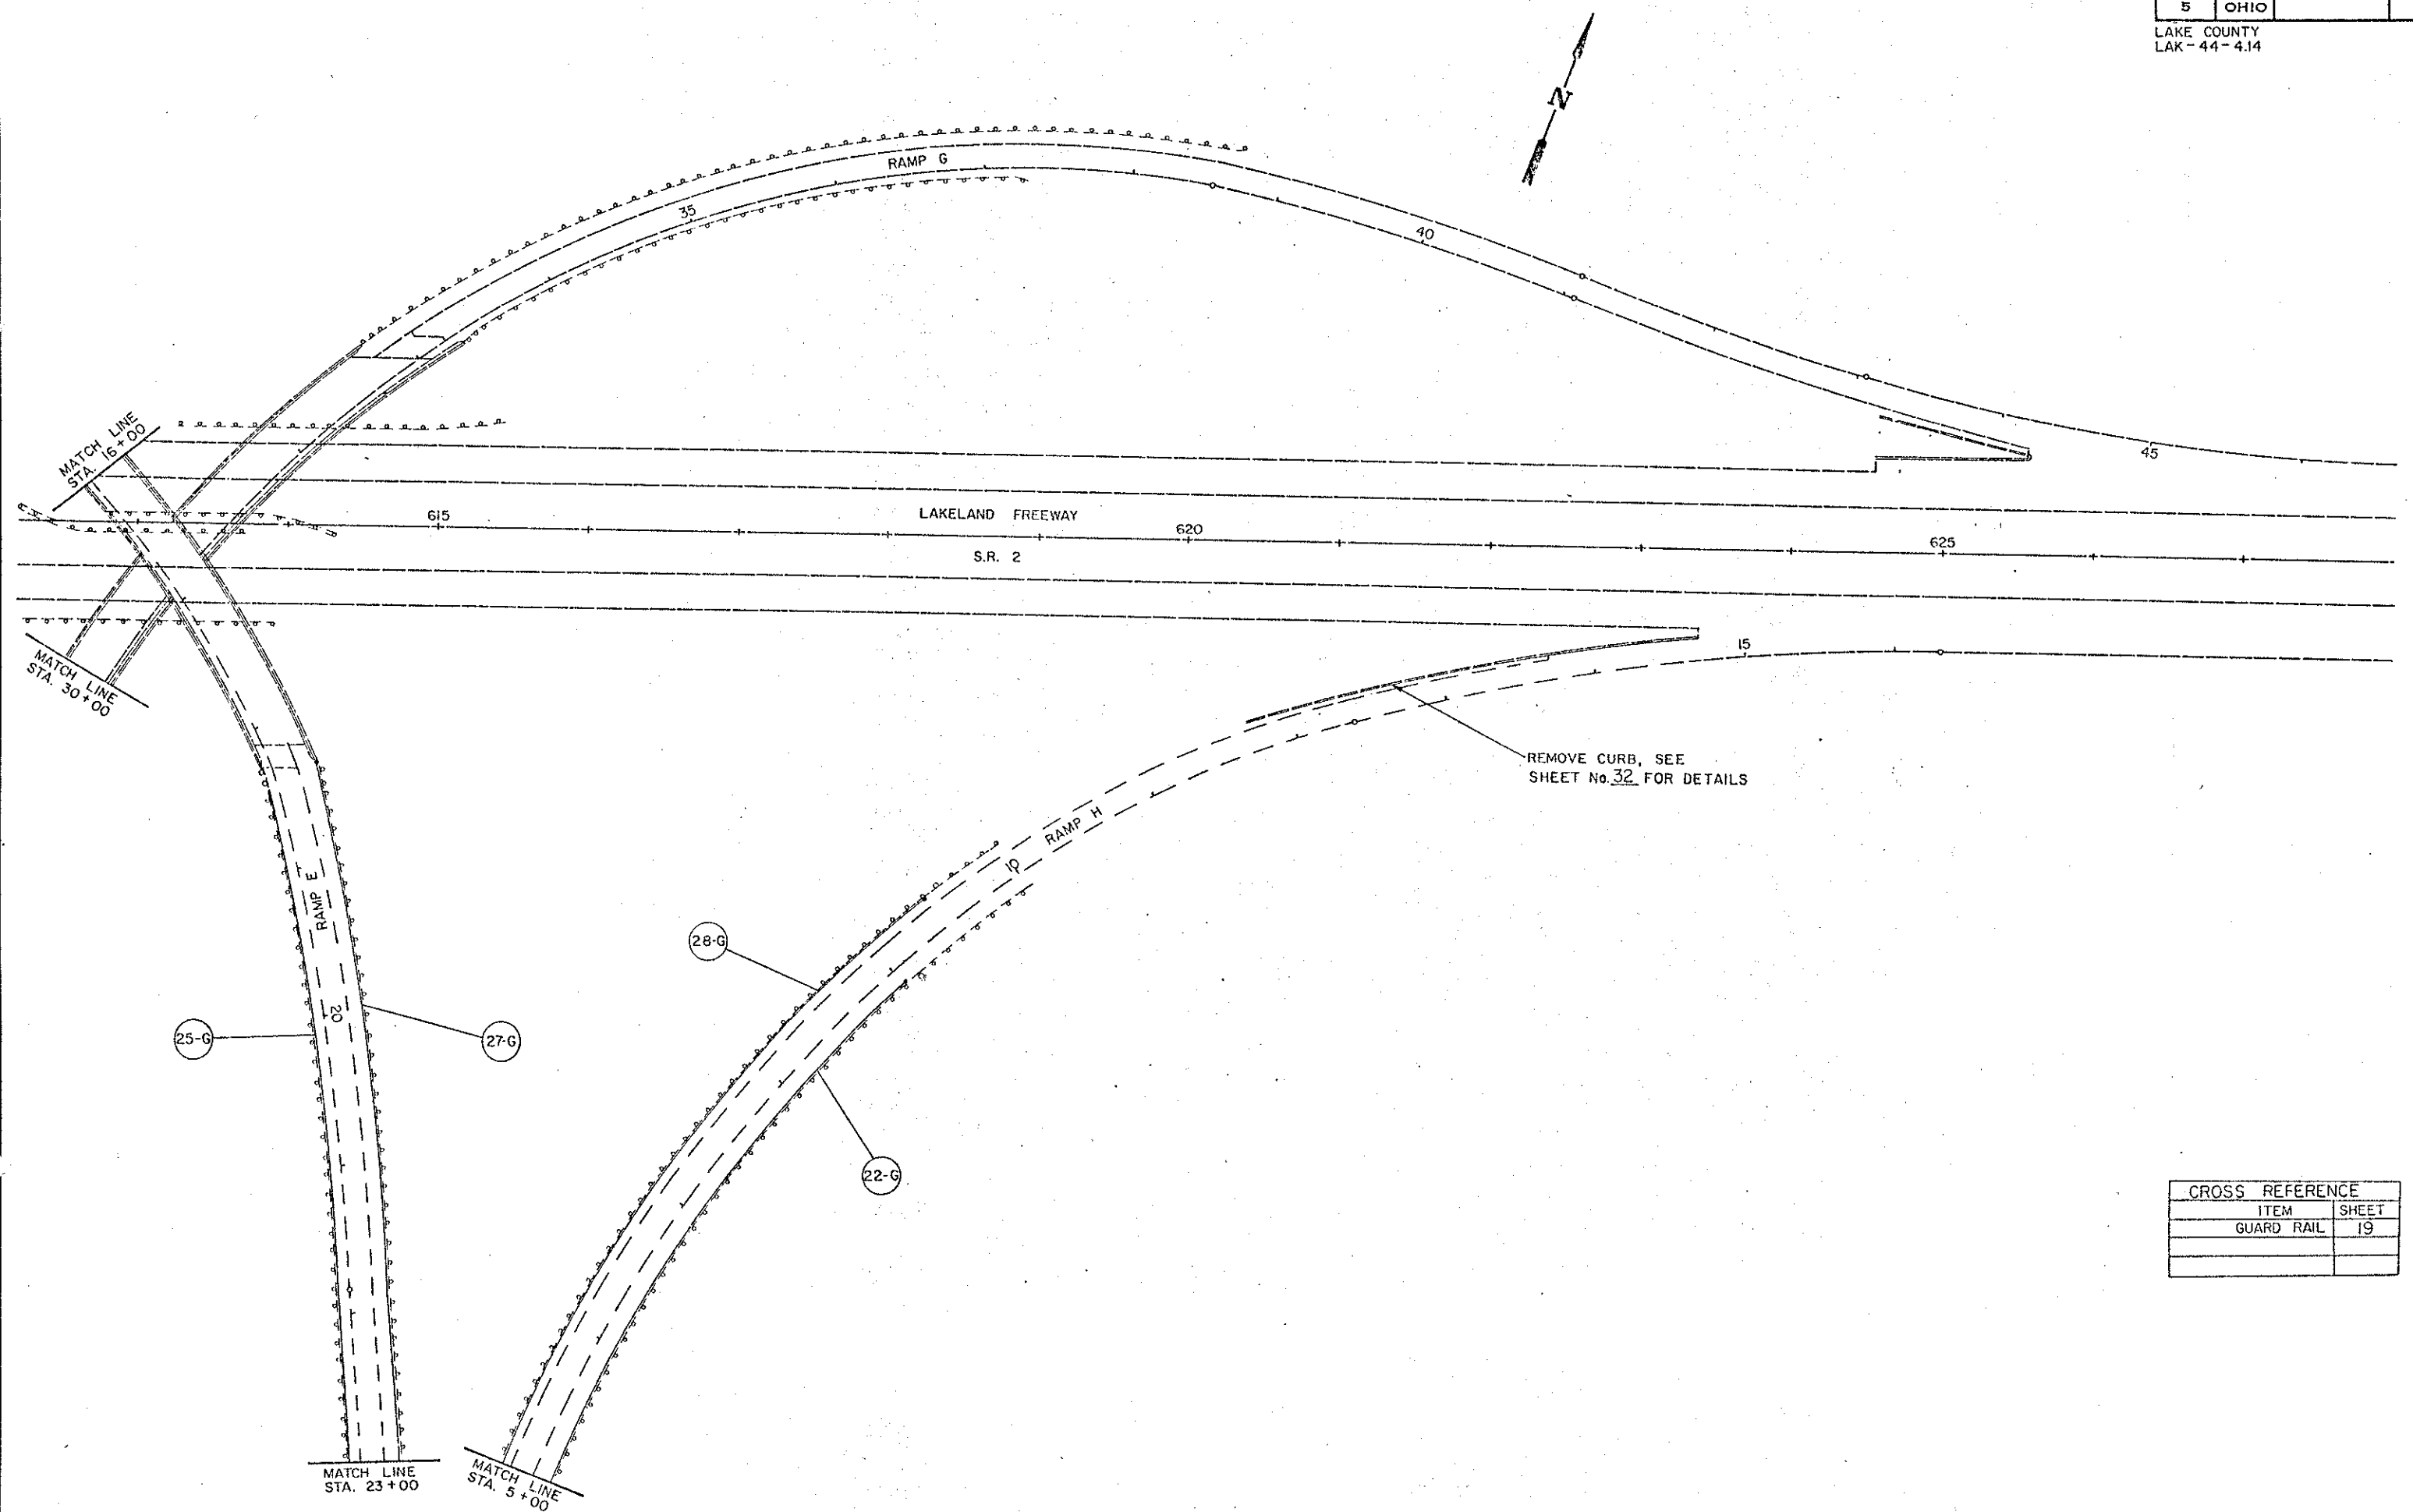

CROSS REFERENCE	
ITEM	SHEET
GUARD RAIL	19

STA. 16+00 TO STA. 23+00 RAMP E, STA. 5+00 TO STA. 15+00 RAMP H