
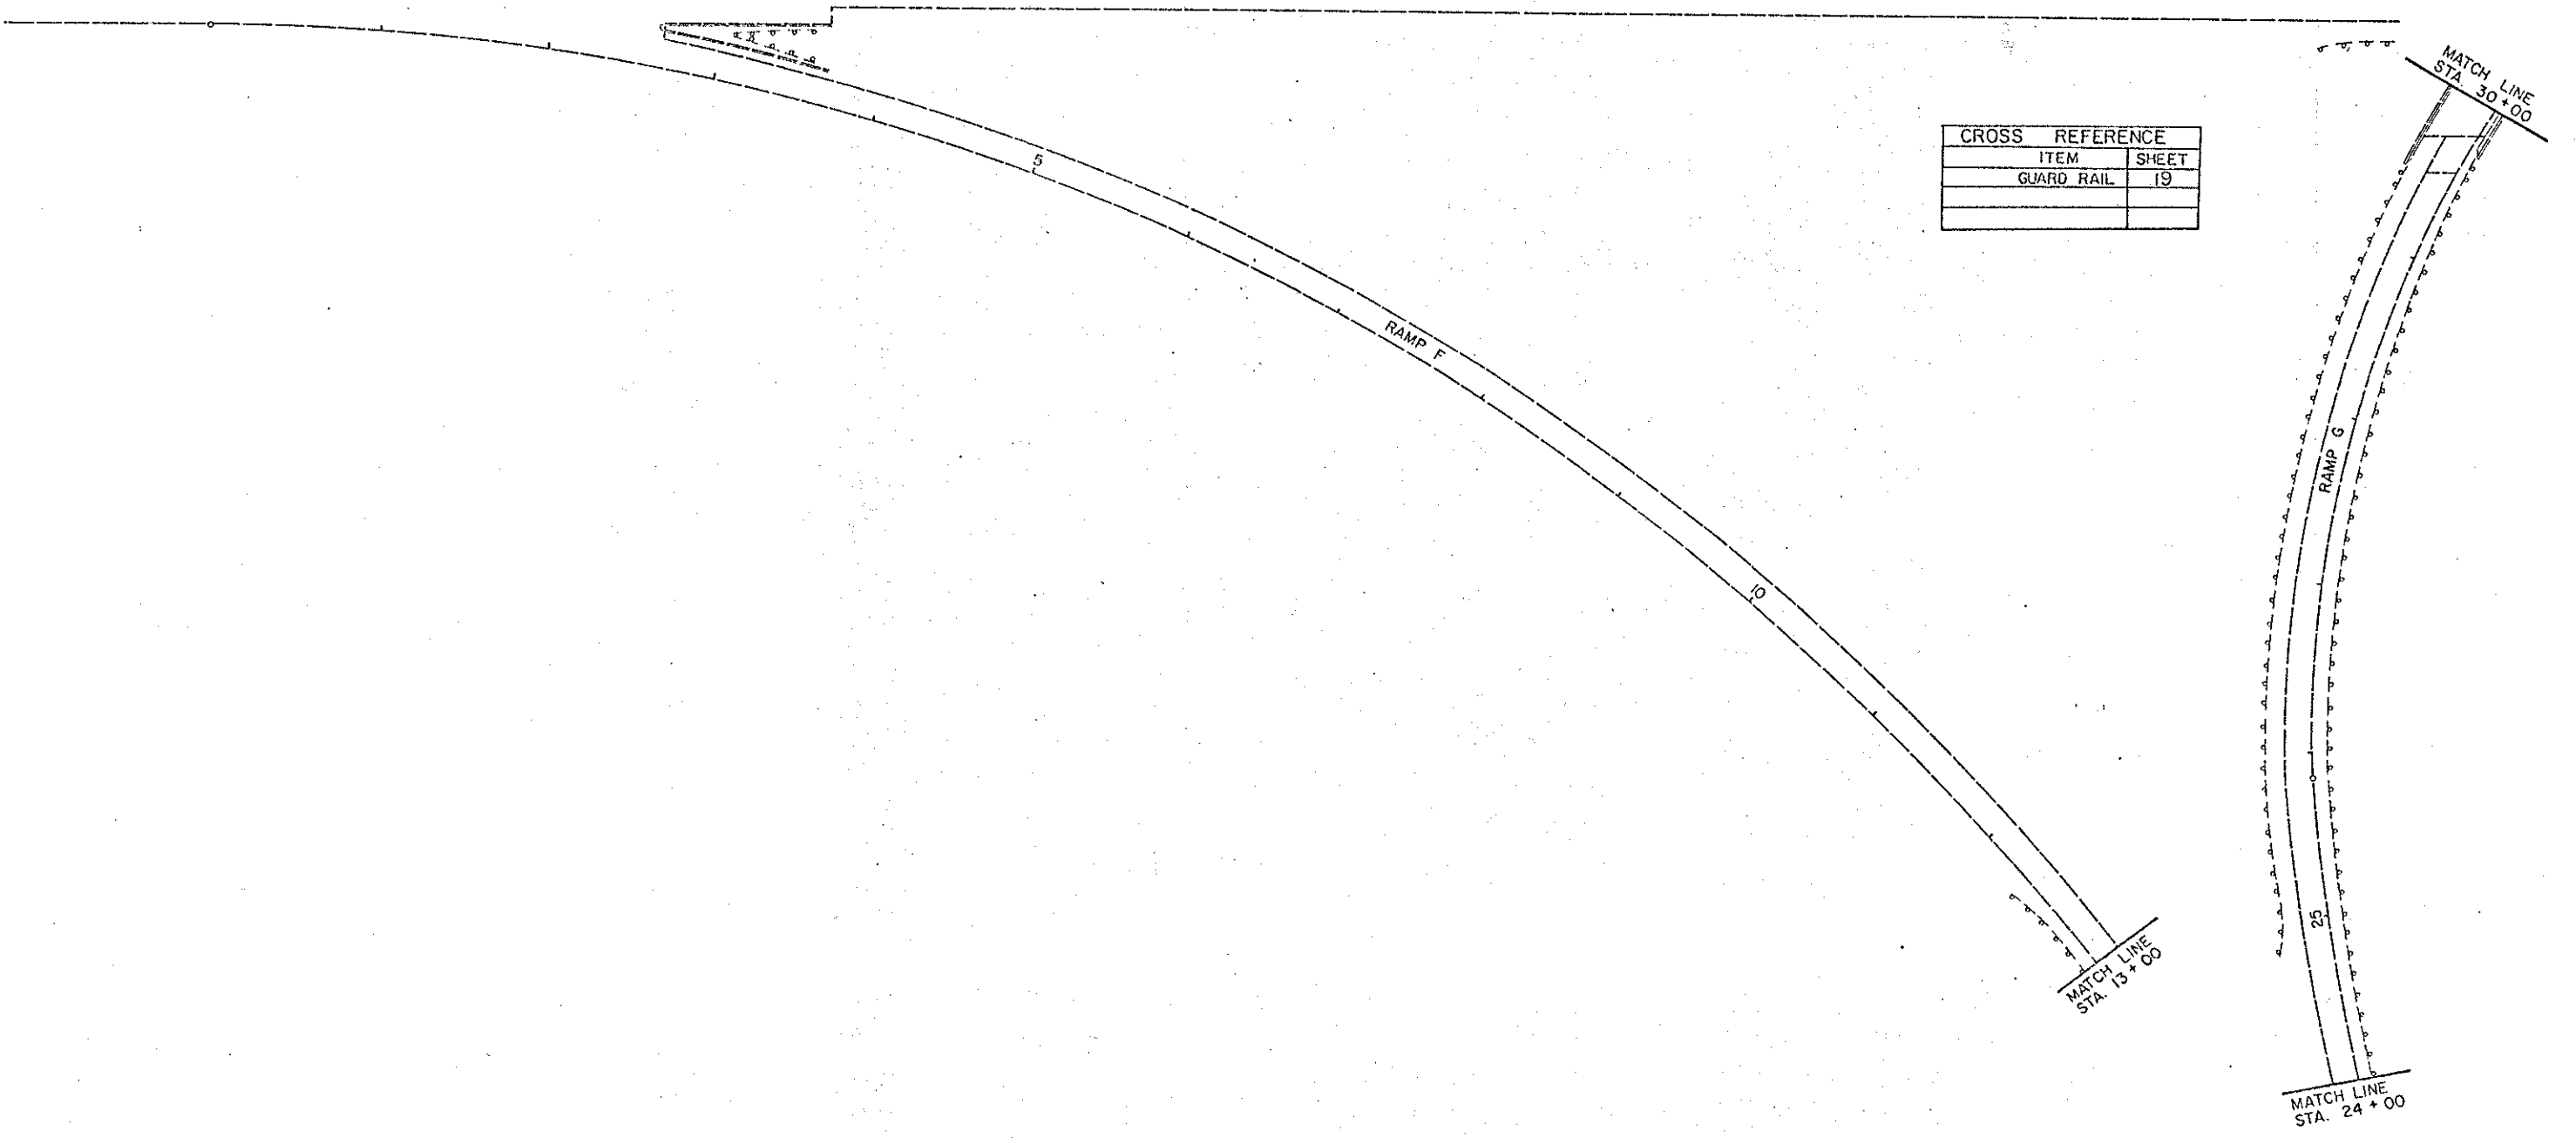


FHWA REGION	STATE	PROJECT	
5	OHIO		

LAKE COUNTY
LAK - 44 - 4.14

END WORK
STA. 1+59.82

REMOVE CURB, SEE
SHEET No. 32 FOR DETAILS

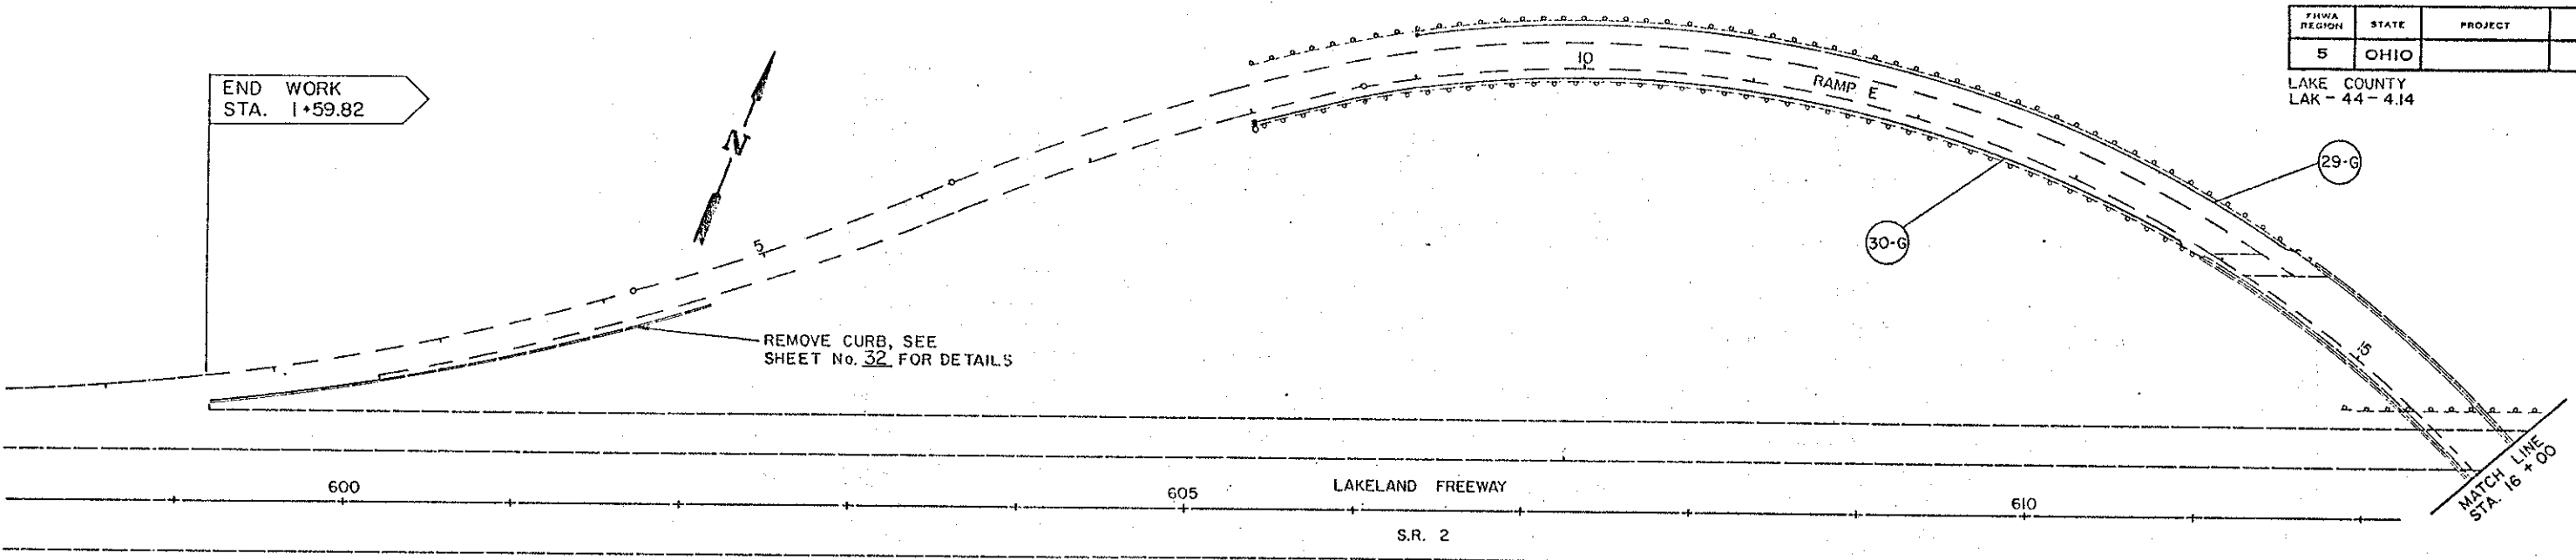

CROSS REFERENCE	
ITEM	SHEET
GUARD RAIL	19