

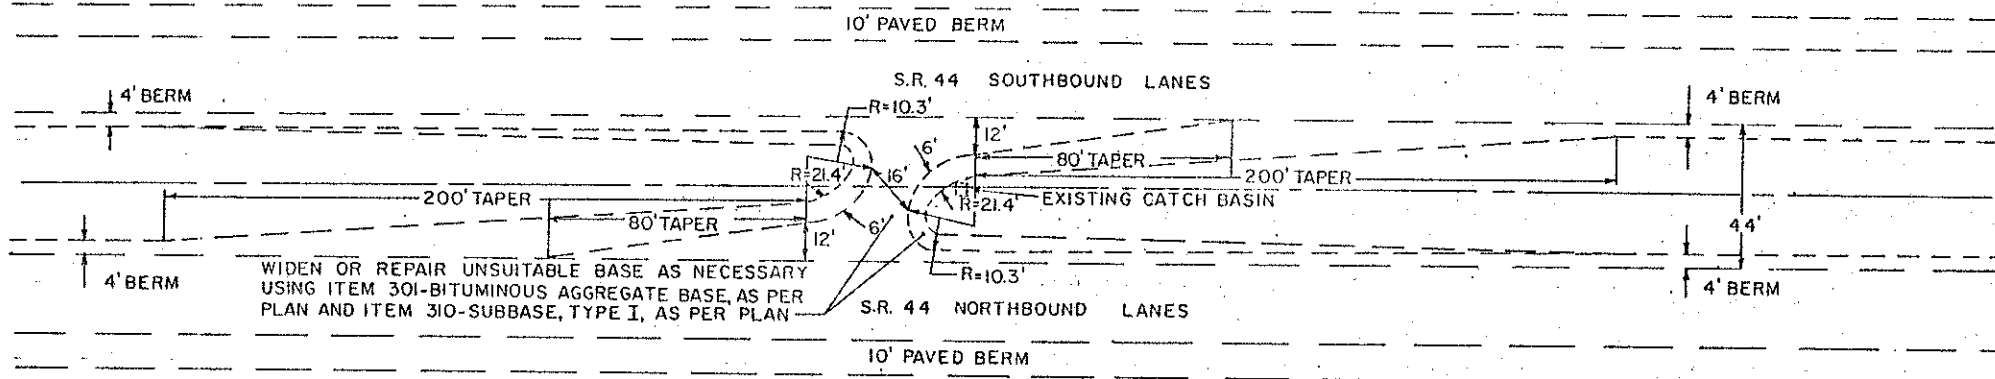


CROSSOVER DETAIL STA. 240+60

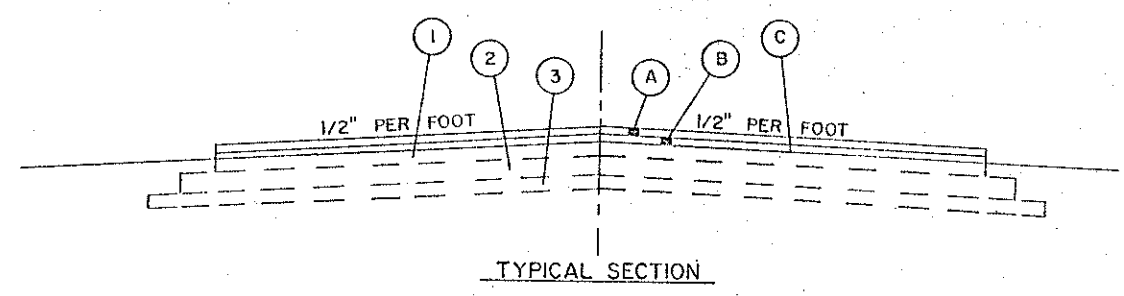

CROSSOVER DETAIL STA. 295+30

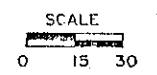

LEGEND

EXISTING

PROPOSED

- ① ITEM 301 - BITUMINOUS AGGREGATE BASE
- ② ITEM 304 - AGGREGATE BASE
- ③ ITEM 310 - SUBBASE
- Ⓐ -1 1/4" ITEM 848 ASPHALT CONCRETE SURFACE COURSE, TYPE 1
- Ⓑ -1 3/4" ITEM 848 ASPHALT CONCRETE SURFACE COURSE, TYPE 2
- Ⓒ ITEM 407 TACK COAT, AND COVER AGGREGATE

CONVERTED BY: C.M.P. 7/83
CHECKED BY: J.W. 1-83

		ESTIMATED QUANTITIES			
		407		848	
SHEET №	LOCATION	COVER AGGREGATE	TACK COAT	ASPHALT CONCRETE SURFACE COURSE, TYPE 1	ASPHALT CONCRETE INTERMEDIATE COURSE, TYPE 2
		TONS	GALS.	CU. YDS.	CU. YDS.
33	STA. 240+60	1	23	8	11
33	STA. 295+30	1	19	7	9
	TOTALS	2	42	15	20