

CALC BY T.J.H.  
 DATE OCT. 1989  
 CHKD BY W.A.C.  
 DATE OCT. 1989




LAK-44-5.10

OHIO  
 FHWA REGION 5

3A  
 24

TEMPORARY PAVEMENT MARKINGS

Item	Description	Quantity
614	Temporary Edge Line Class I, 947.03, Type C	0.13 m.
614	Temporary Center Line Class I, 947.03, Type C	0.01 m.

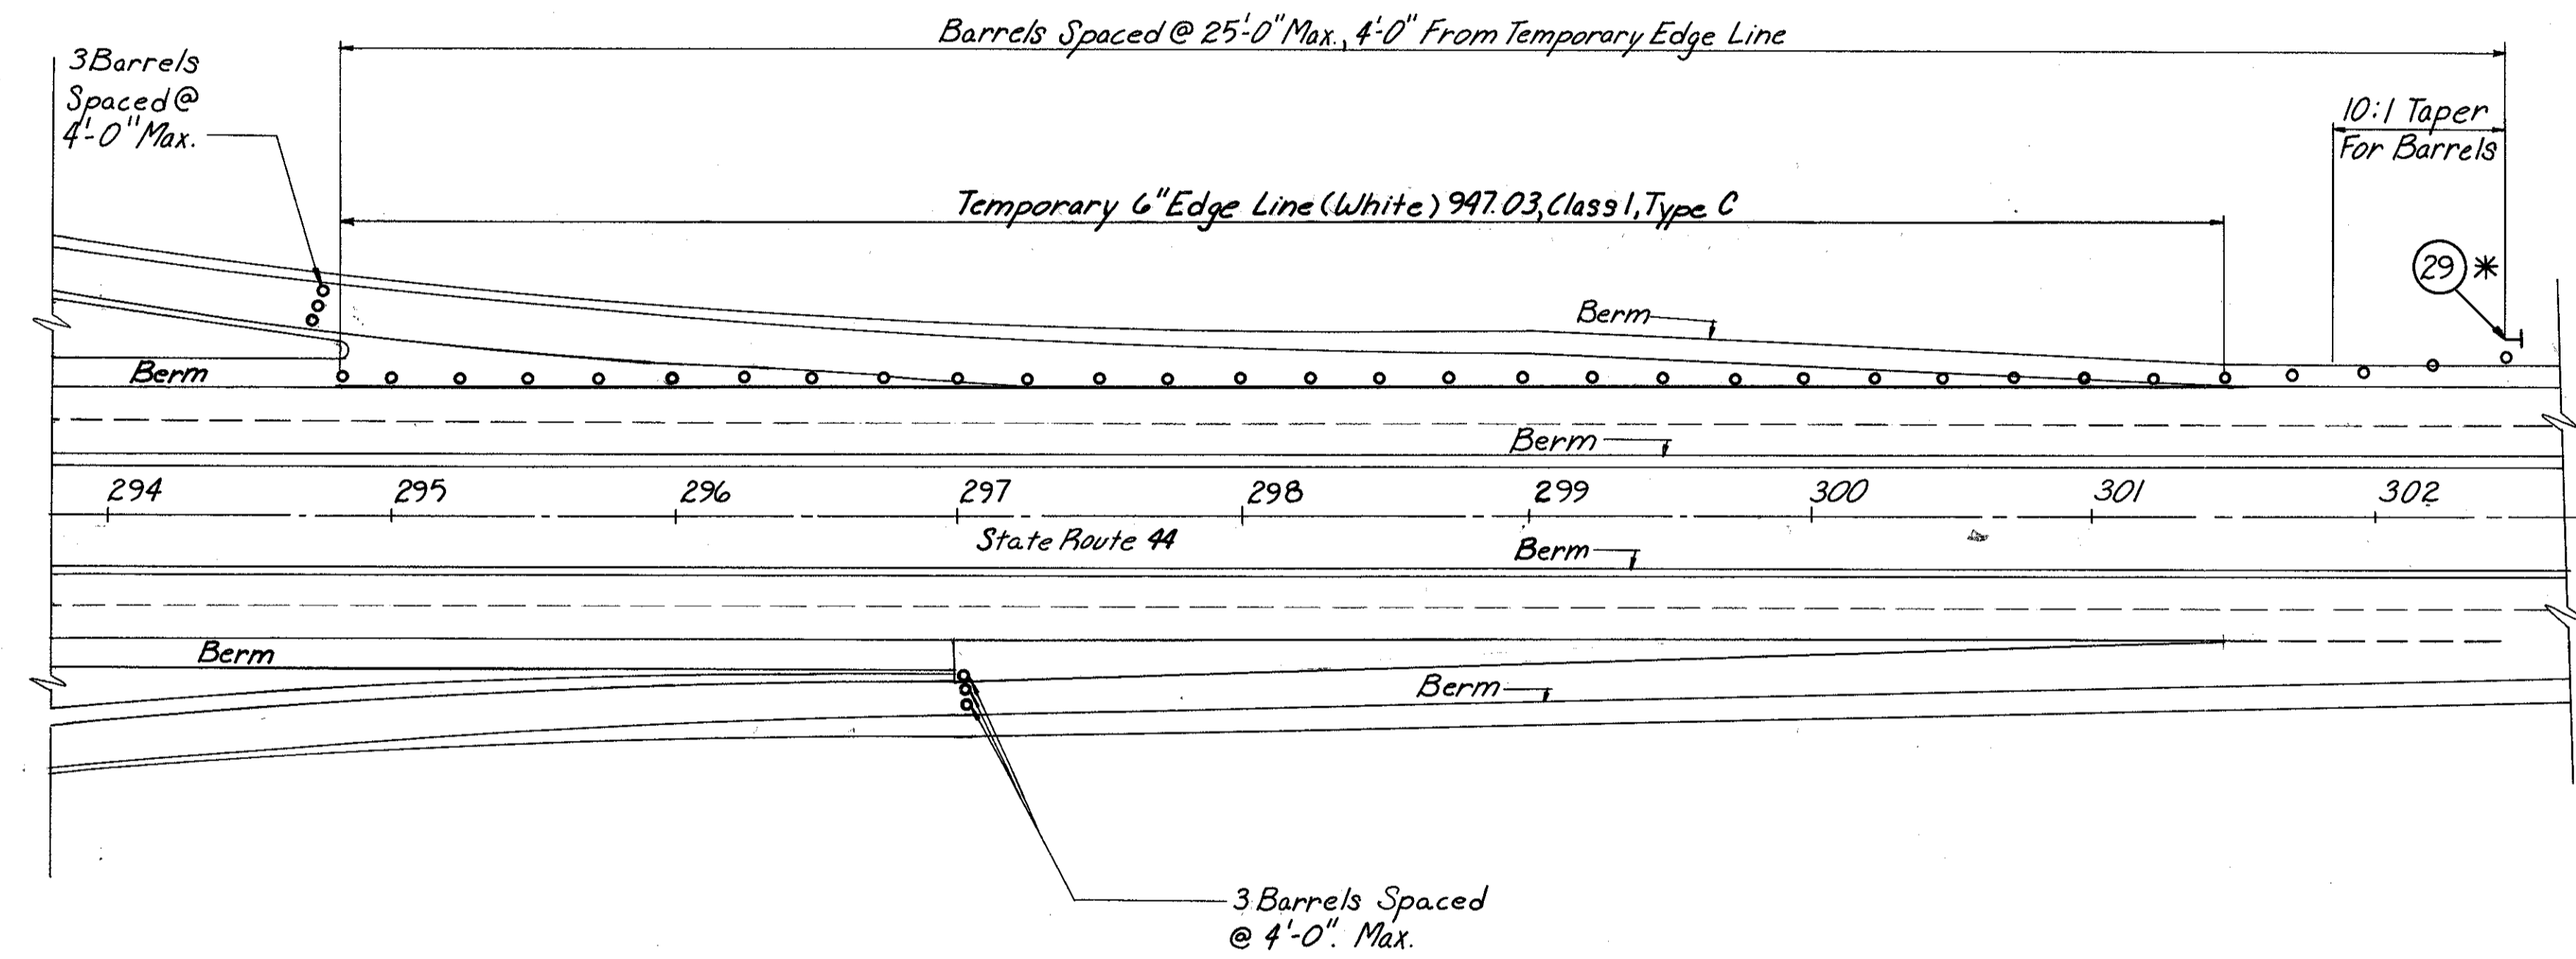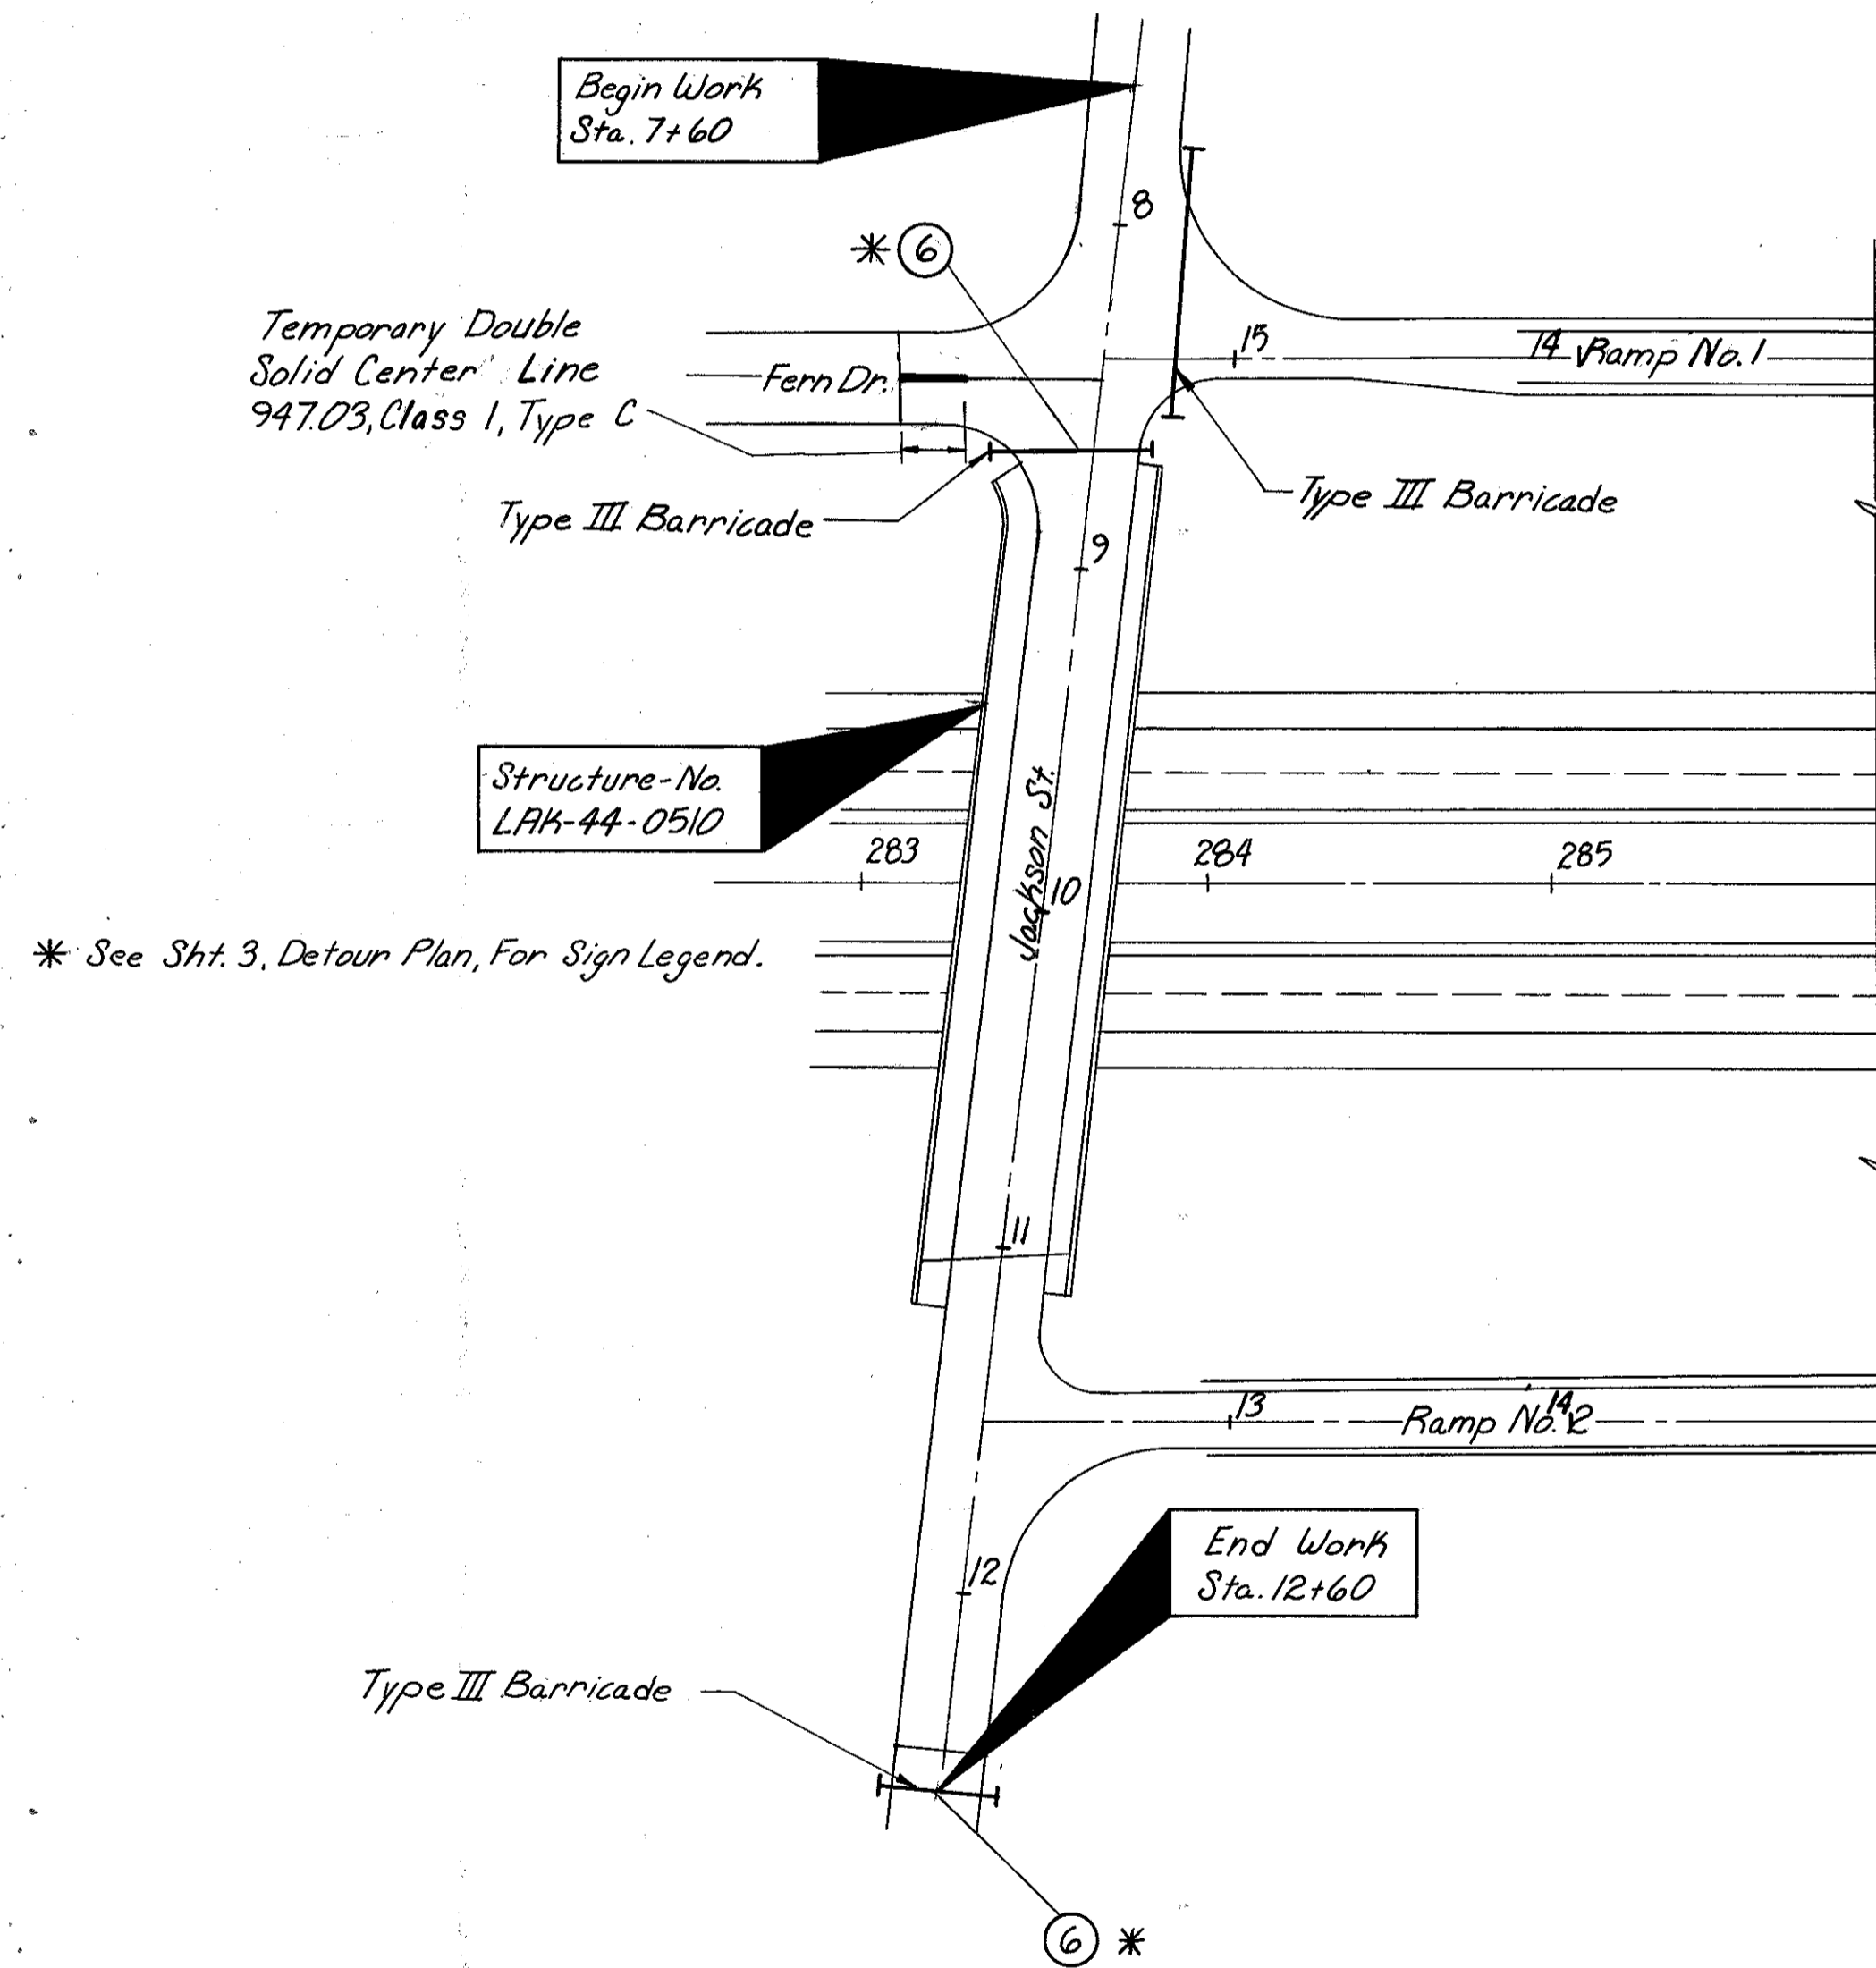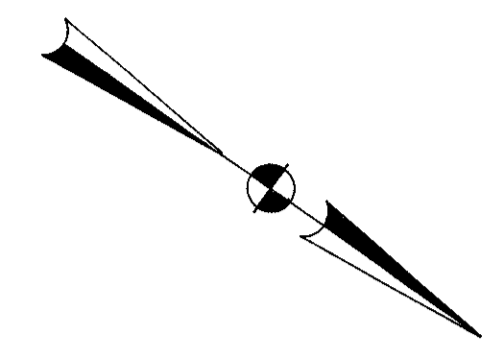

Note: All Work And Traffic Control Devices Shall Be In Accordance With Item 614 And Section 7 Of The Ohio Manual Of Uniform Traffic Control Devices. The Contractor Shall Provide, Erect, Maintain And Subsequently Remove All Traffic Control Devices When No Longer Needed. The Cost For This Work Shall Be Included In The Price Bid For Item 614-Maintaining Traffic.