

SEEDING
END SO.
WIDTH YDS.

140 120 100 80 60 40 20 0 20 40 60 80 100


FEA. DIST.	STATE	PROJECT	94 212
2	OHIO		

LAKE COUNTY
LAK-44-7.22

120 140

END AREA		VOLUME	
CUT	FILL	CUT	FILL

111

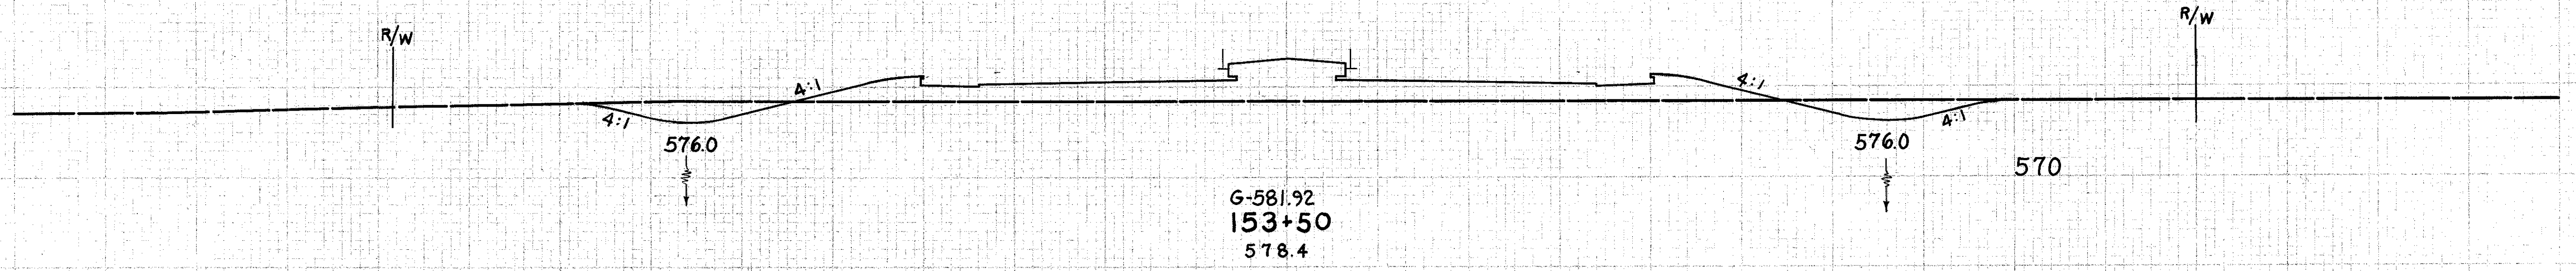


65 232

628

121 456

115

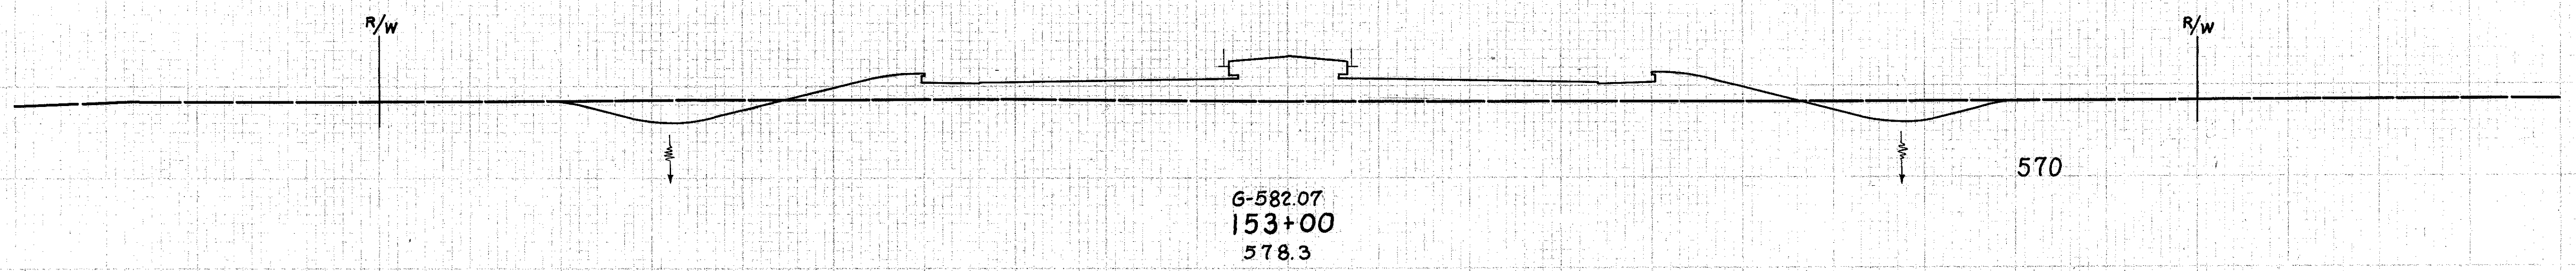


66 261

650

147 494

119

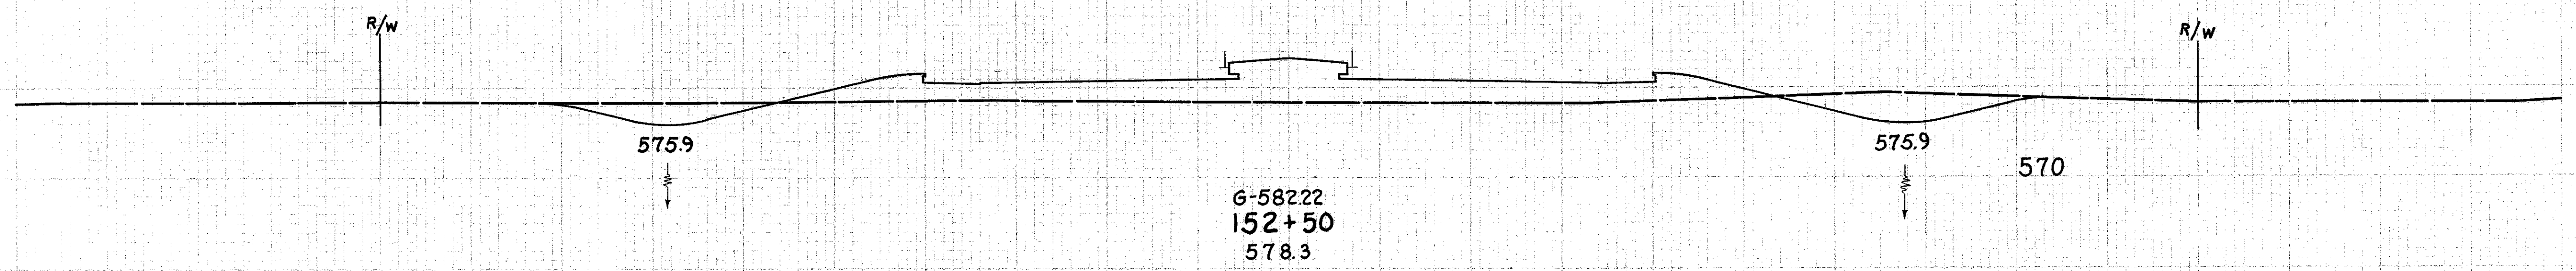


93 273

656

145 535

117

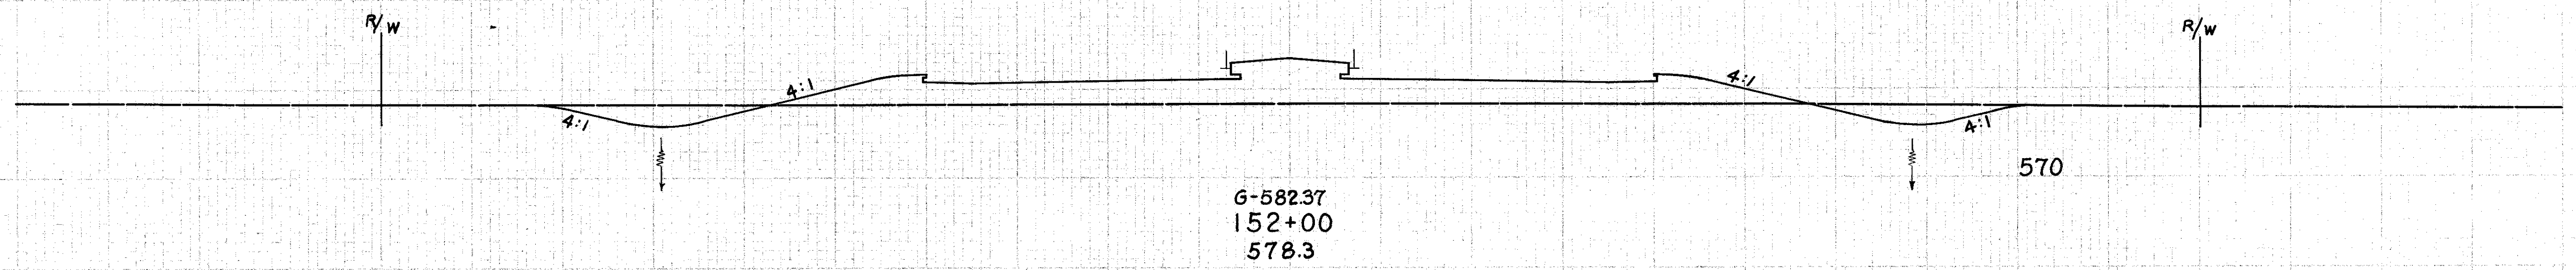

64 305

656

119 571

119

STA. 151+50

STA. 151+50

65 312

140 120 100 80 60 40 20 0 20 40 60 80 100

S.R. 44 Sta. 152+00 to 153+50